


**LEGEND**

(226.90)

GEODETIC ELEVATION



HELIX PILE

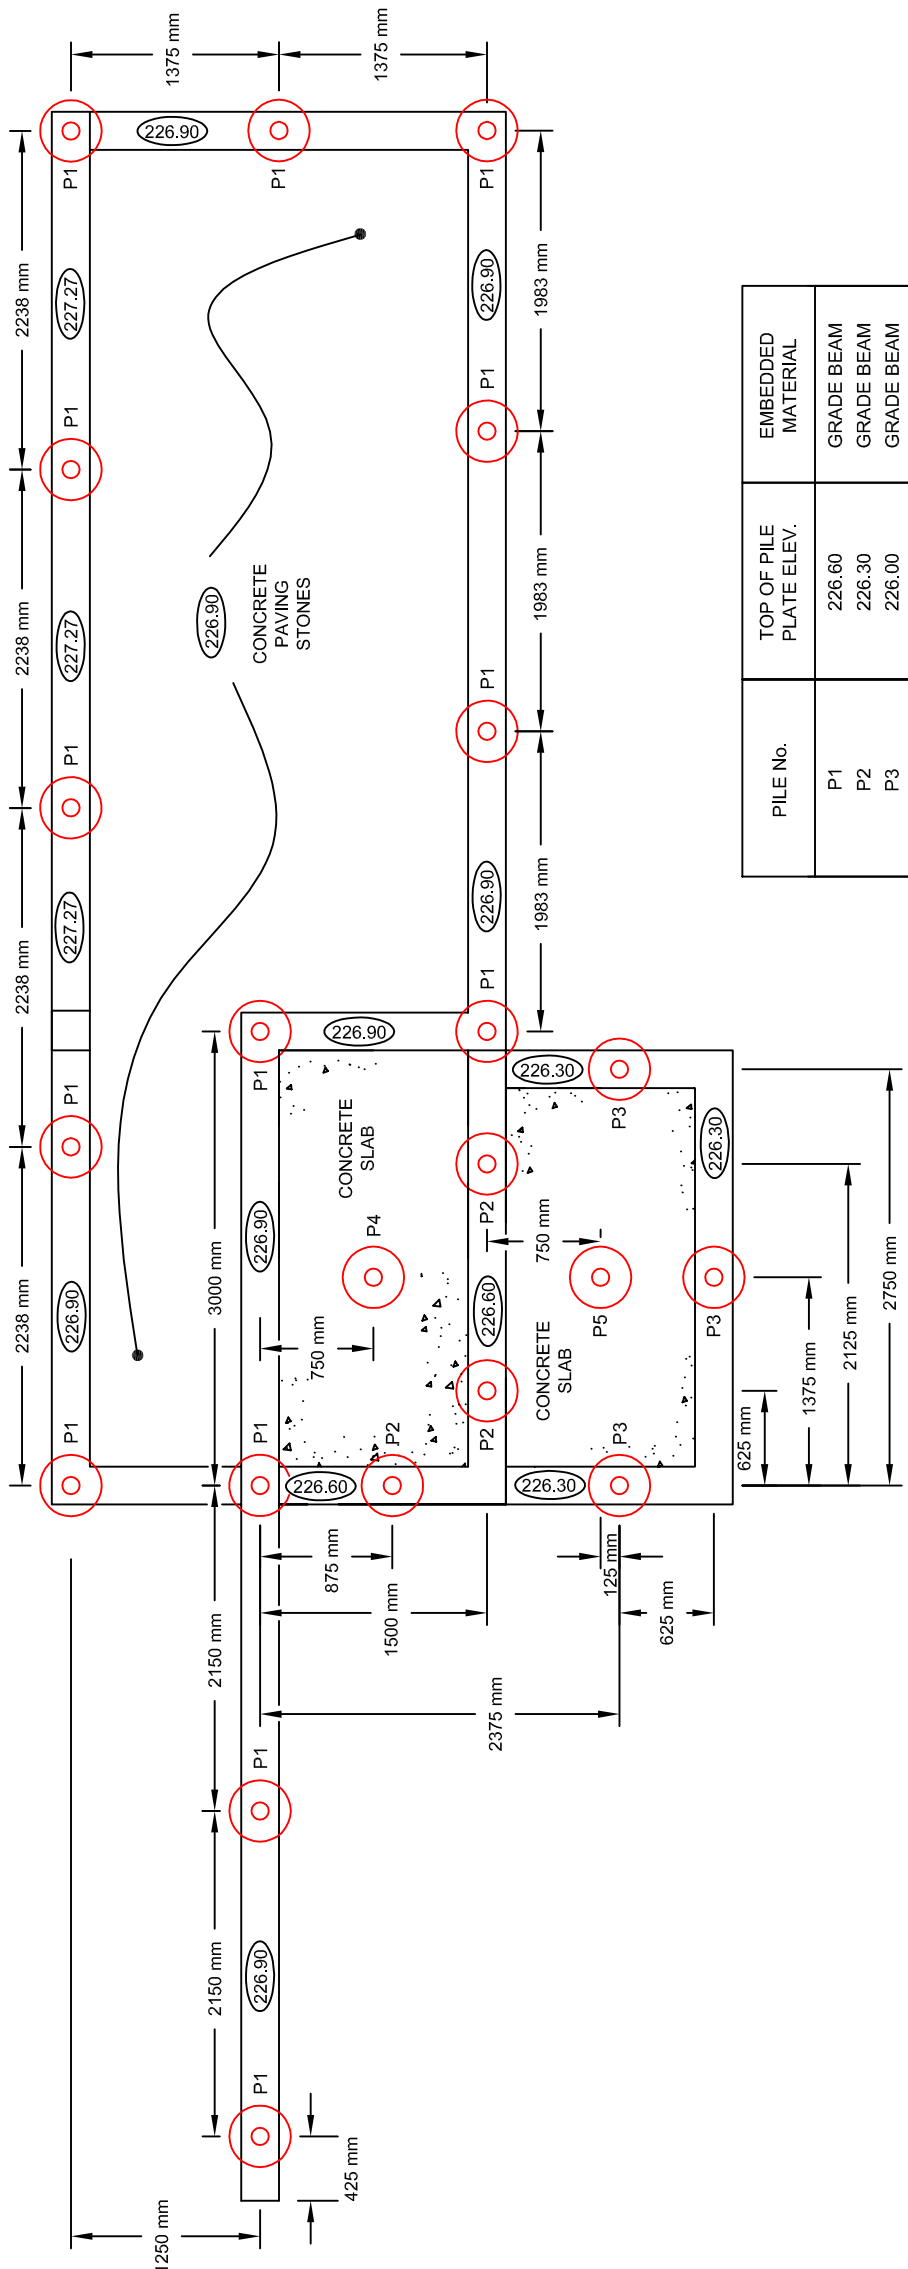

PILE No.	TOP OF PILE PLATE ELEV.	EMBEDDED MATERIAL
P1	226.60	GRADE BEAM
P2	226.30	GRADE BEAM
P3	226.00	GRADE BEAM
P4	226.56	CONCRETE SLAB
P5	226.26	CONCRETE SLAB



#6 - 854 Marion Street  
Winnipeg, MB R2J 0K4  
Phone: (204) 233-1694  
Fax: (204) 235-1579

ENG. STAMP:



CLIENT: KEN RECH LANDSCAPE ARCHITECTS INC.  
PROJECT: RIVERBANK ASSESSMENT, BOURKEVALE C.C. RIVER ACCESS & CANOE LAUNCH, WINNIPEG, MB

DWG DESCRIPTION: PROPOSED GRADE ELEVATIONS & PILE LAYOUT

SCALE: 1:50

DRAWN BY: ERM

DATE: AUGUST 2010

FILE No.: 10-432-01

CLIENT DWG/FIG. No.:

ENG-TECH DWG/FIG. No.: G-5

REV: R-0