



8 TYPICAL INTERLOCKING PAVING EDGE SECTION BY GRASS
Scale: 1:10

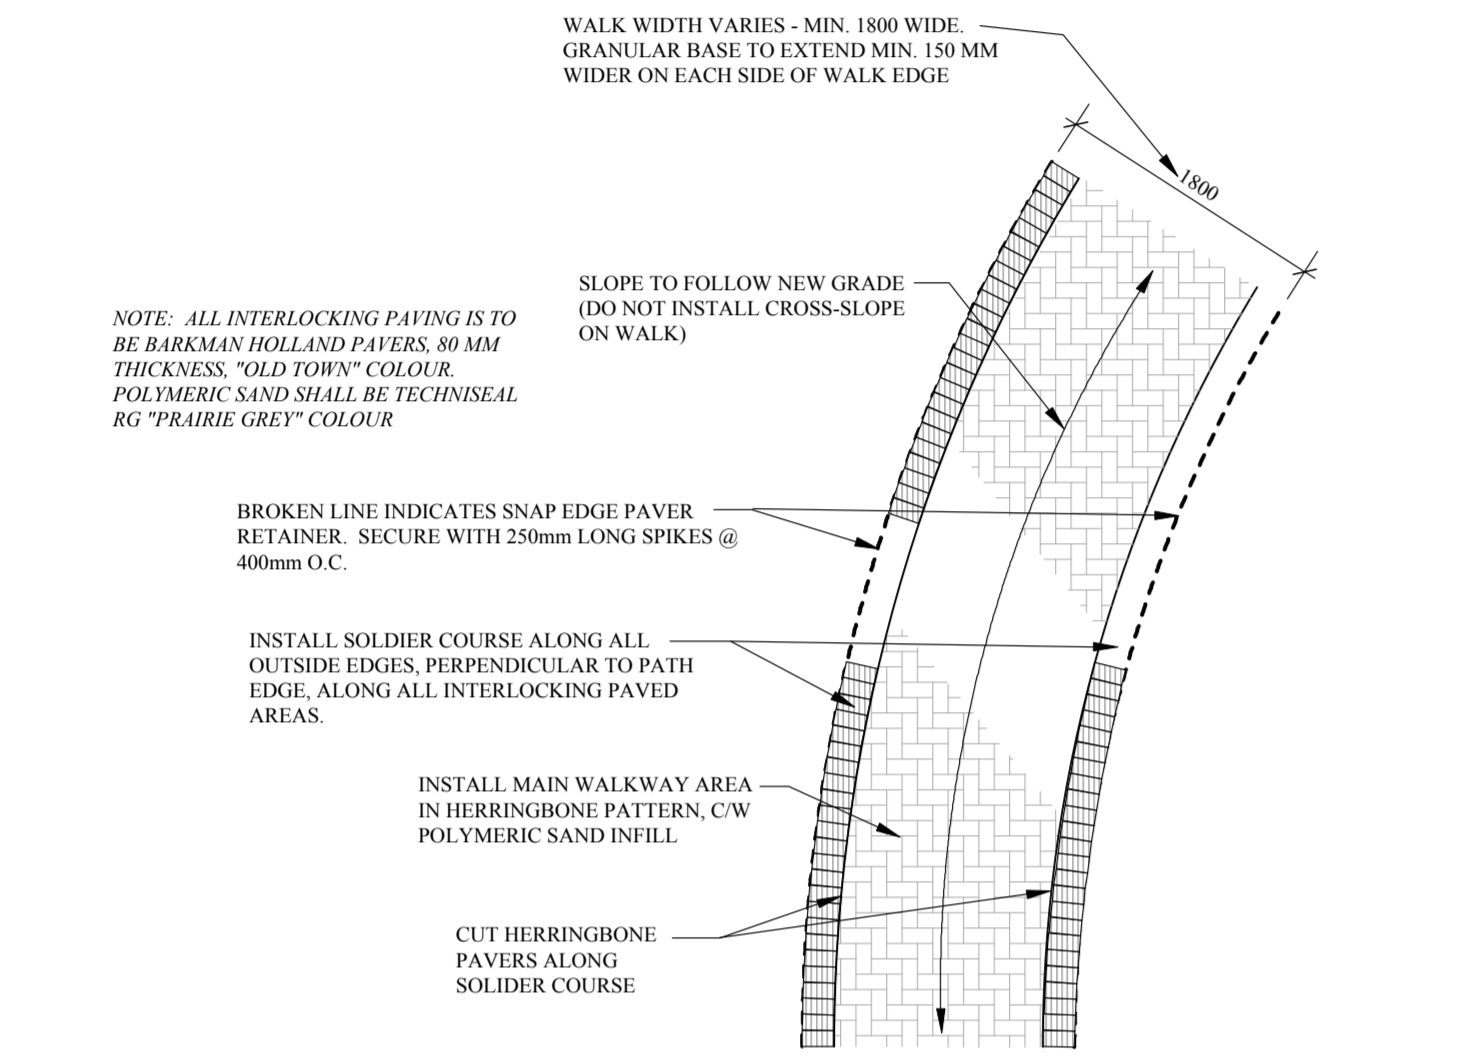


9 PLAN VIEW - INTERLOCKING PAVING PATTERN
Scale: 1:50

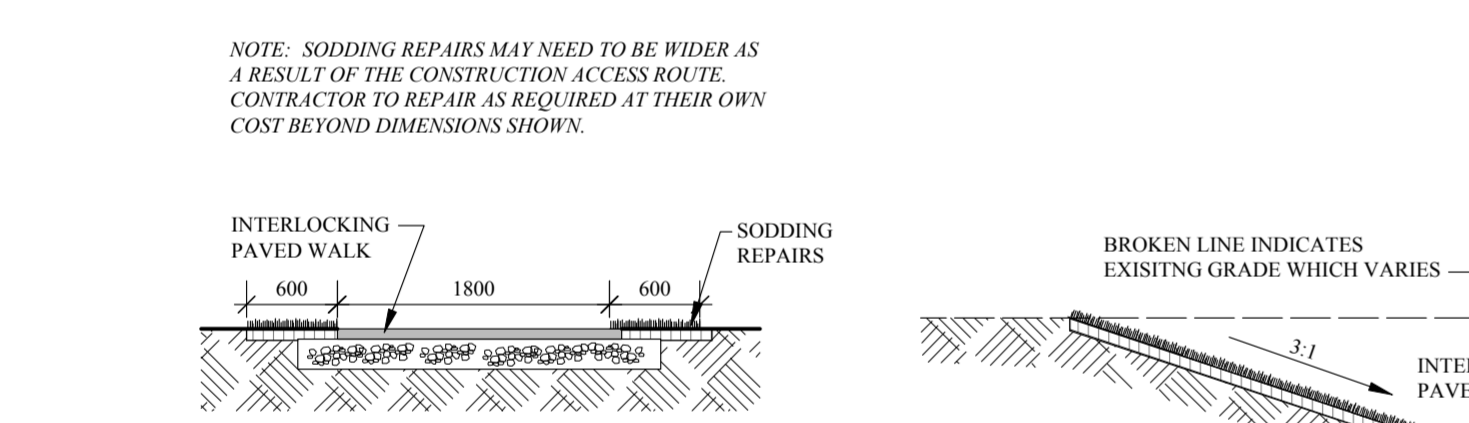


11 FLAT WALKWAY SECTION
Scale: 1:50




12 SUNKEN WALKWAY SECTION WITH MAX. SLOPE
Scale: 1:50

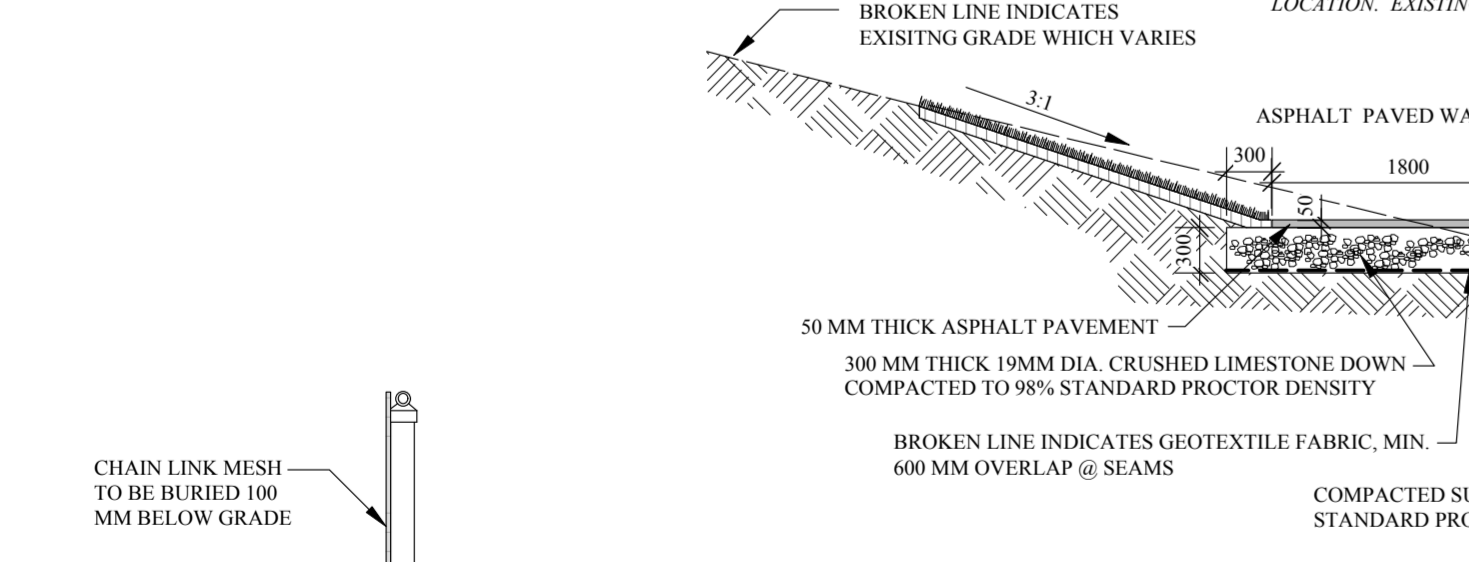


15 ASPHALT WALKWAY SECTION
Scale: 1:50

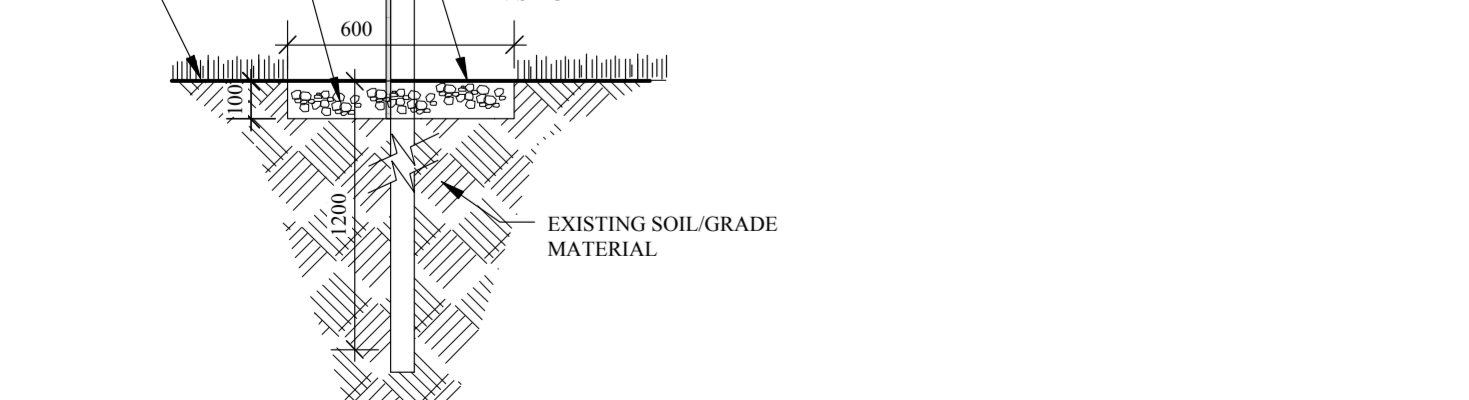


14 CHAIN LINK FENCE SECTION
Scale: 1:20
ORIGINAL SHEET: 24" x 36"

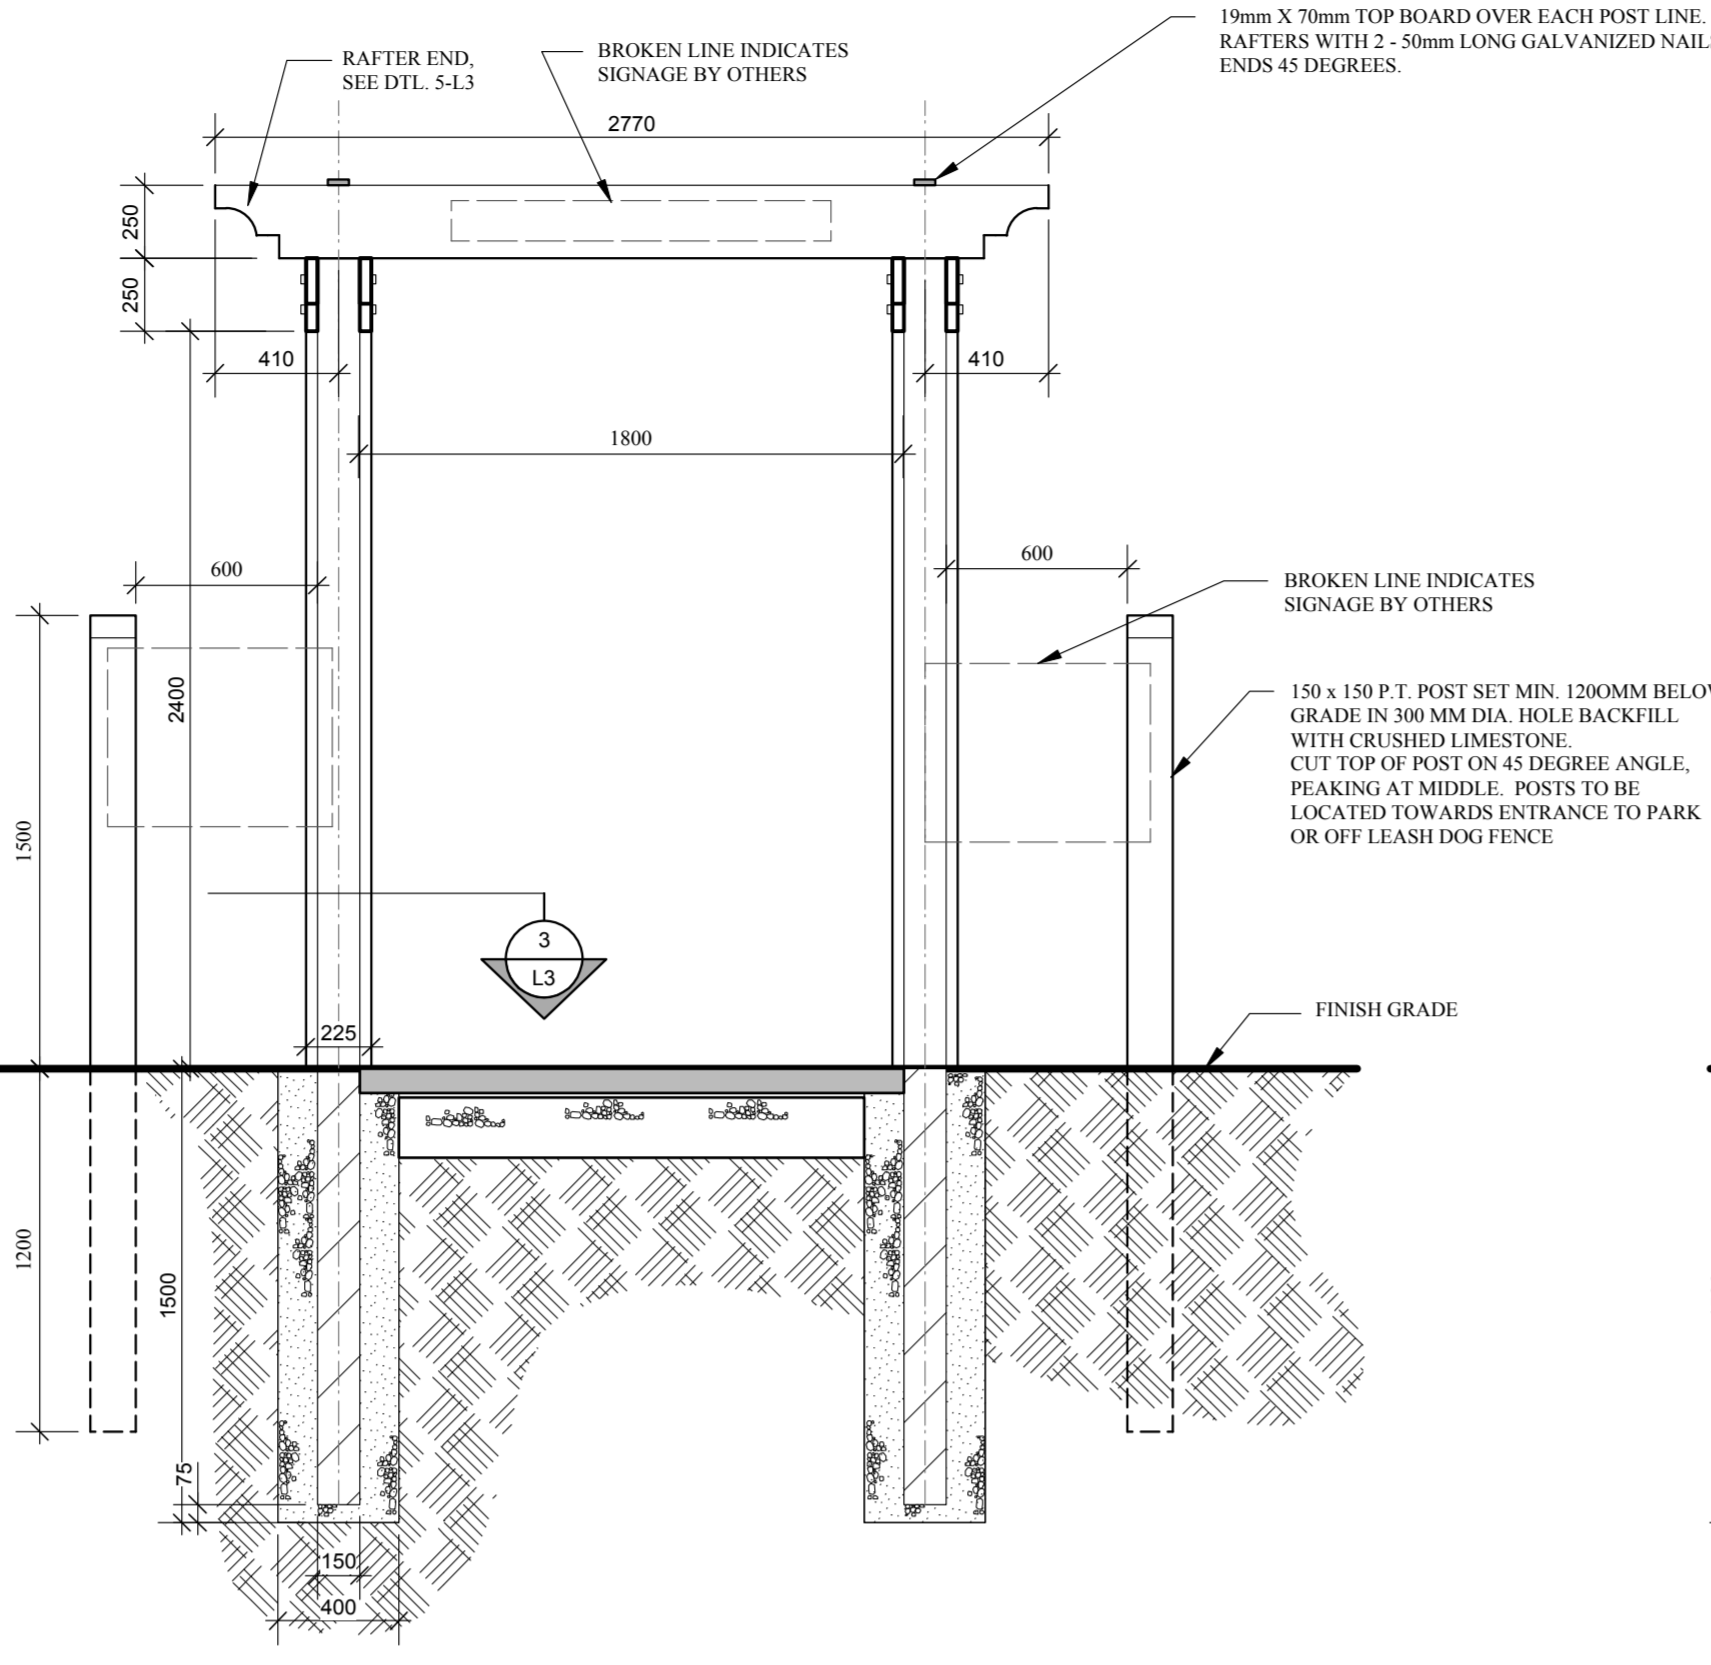


6 ENTRANCE SIDE OF ARBOUR ELEVATION
Scale: 1:25

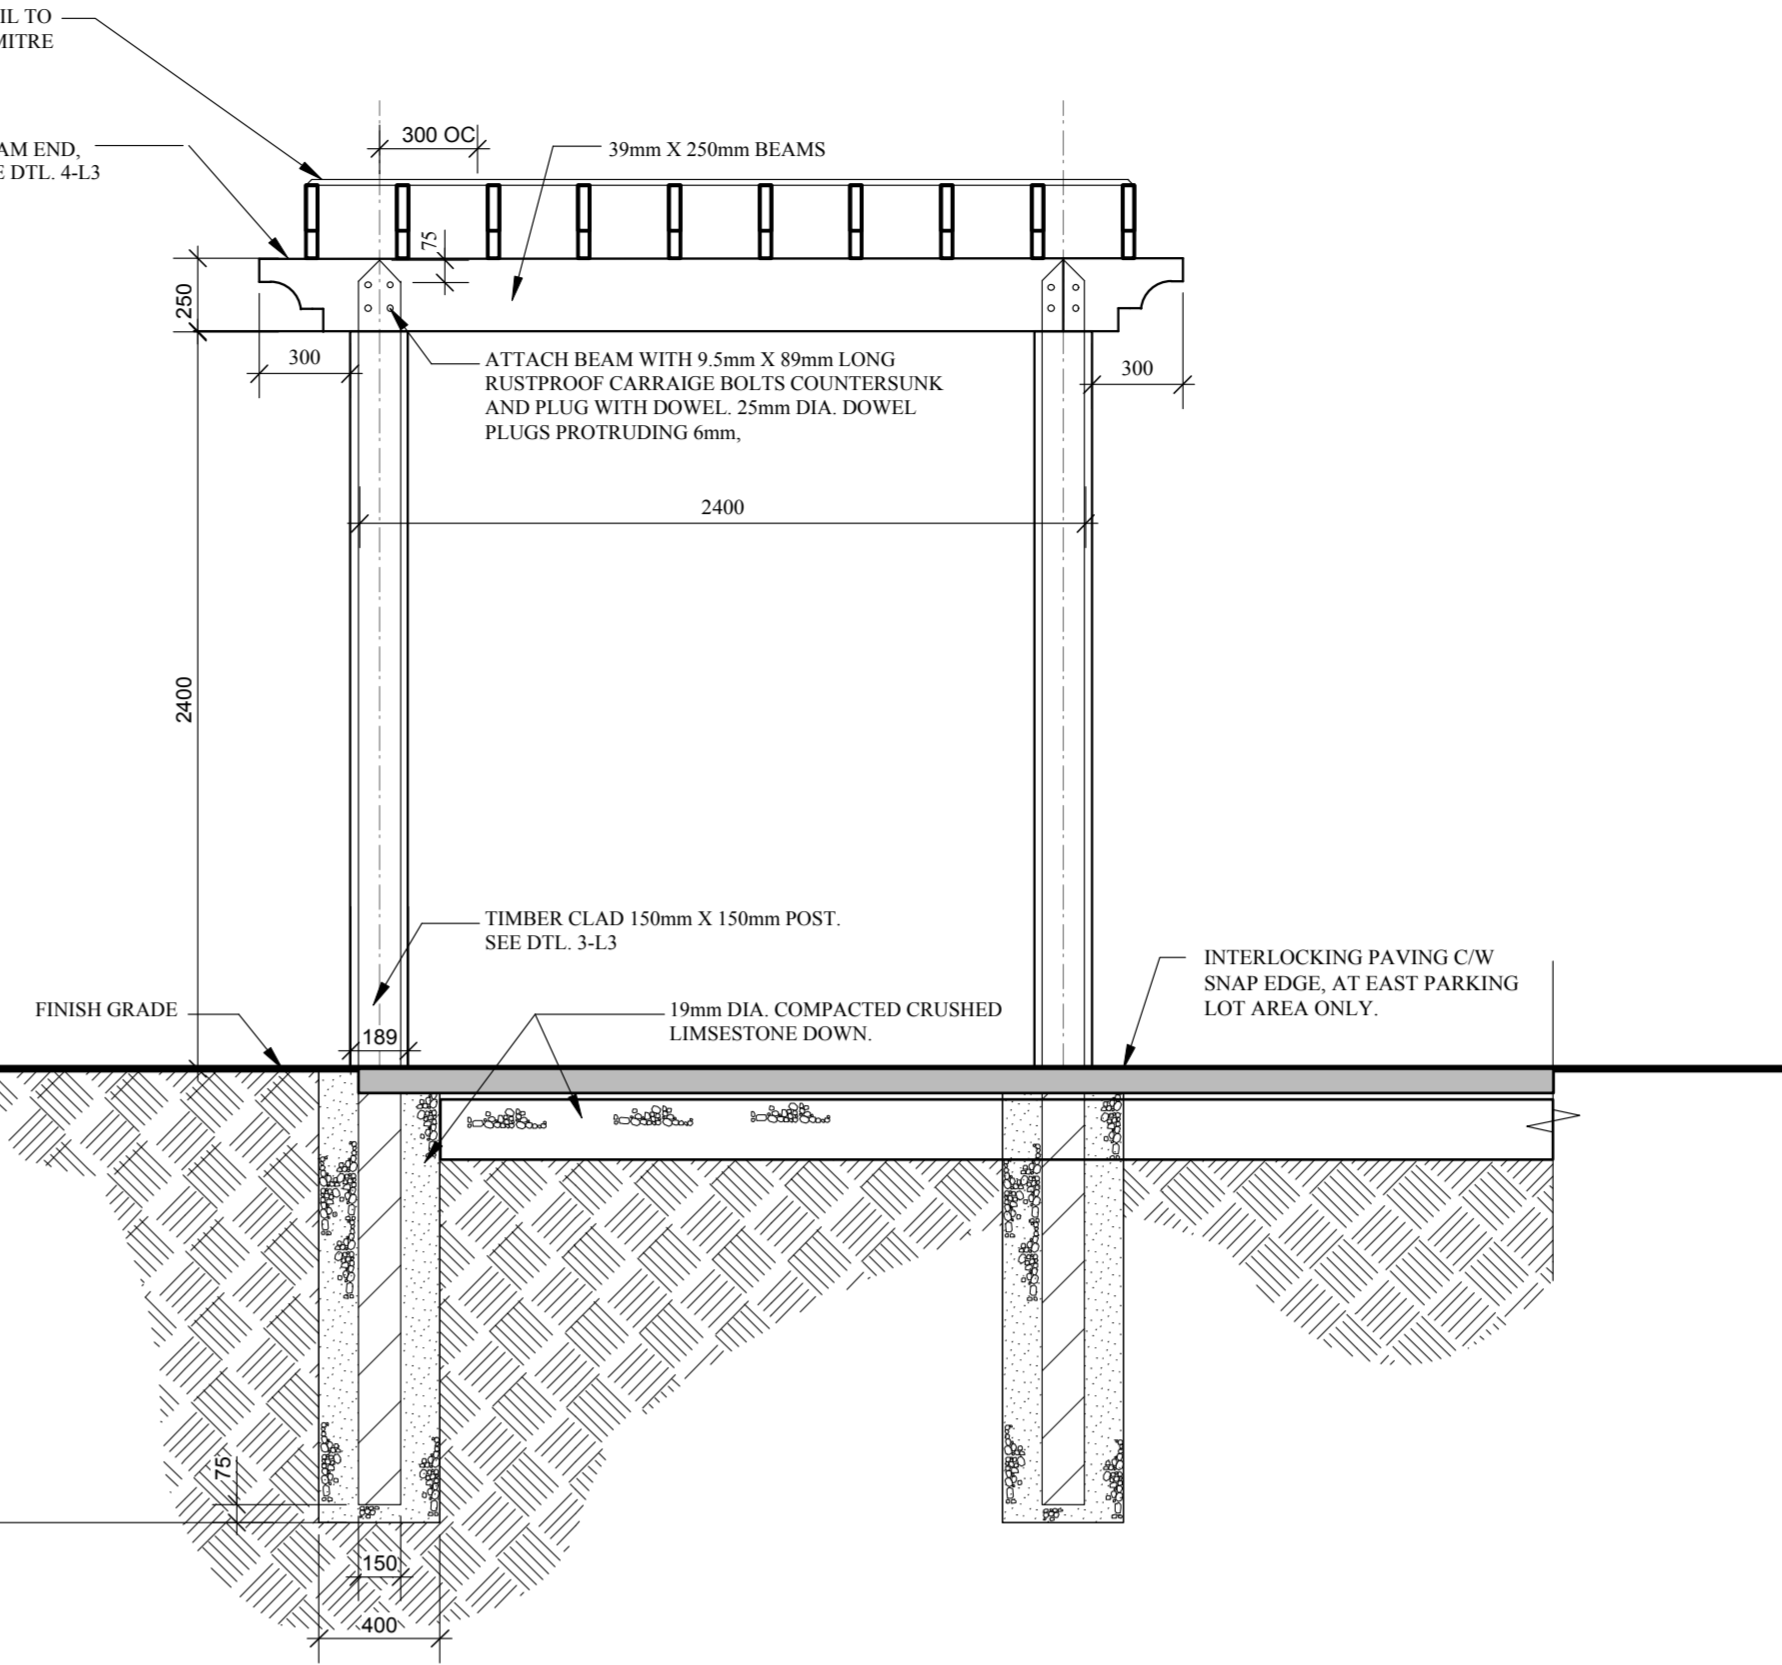

7 SIDE ELEVATION OF ARBOUR
Scale: 1:25

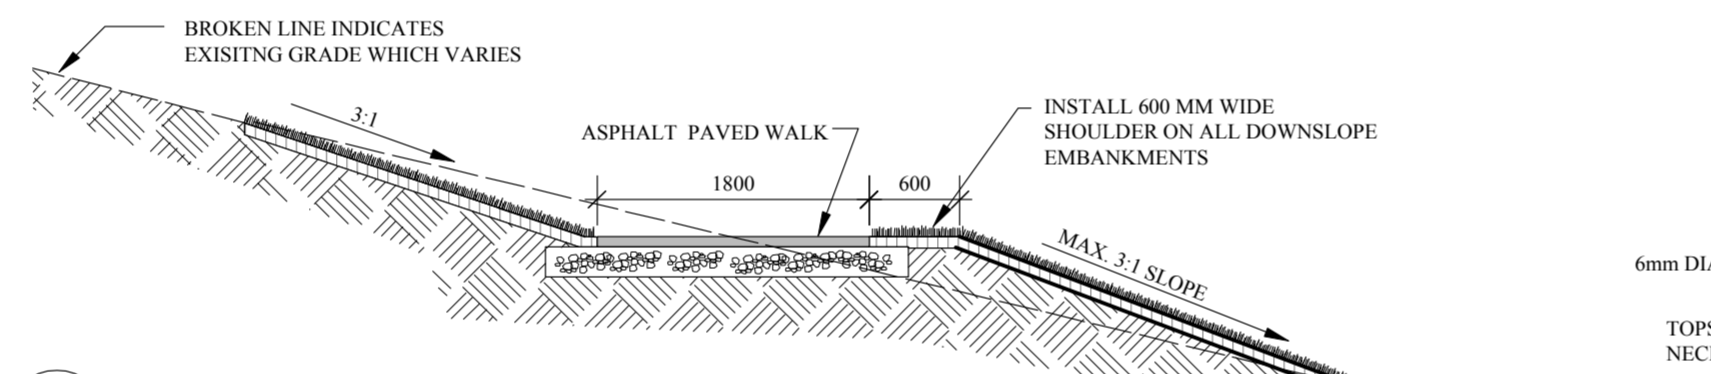


13 WALKWAY SECTION BUILT ON SLOPED LANDS
Scale: 1:50

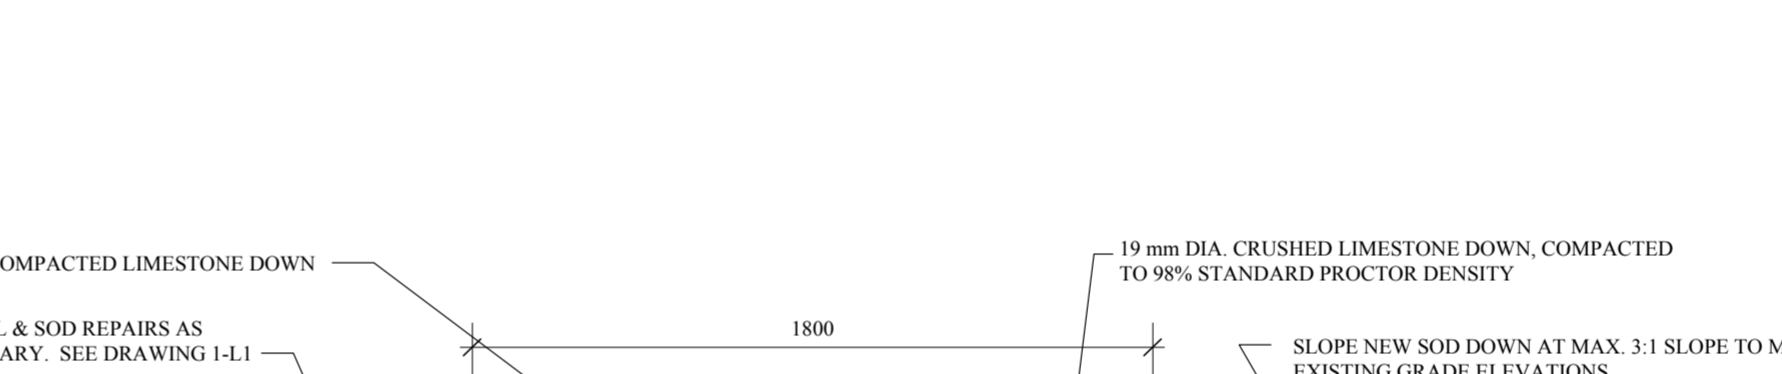


10 GRANULAR WALK - SCHEMATIC SECTION
Scale: 1:20




1 SCHEMATIC LOCATION OF NEW CHAIN LINK FENCE AND ARBOUR LOCATIONS
Scale: N.T.S.

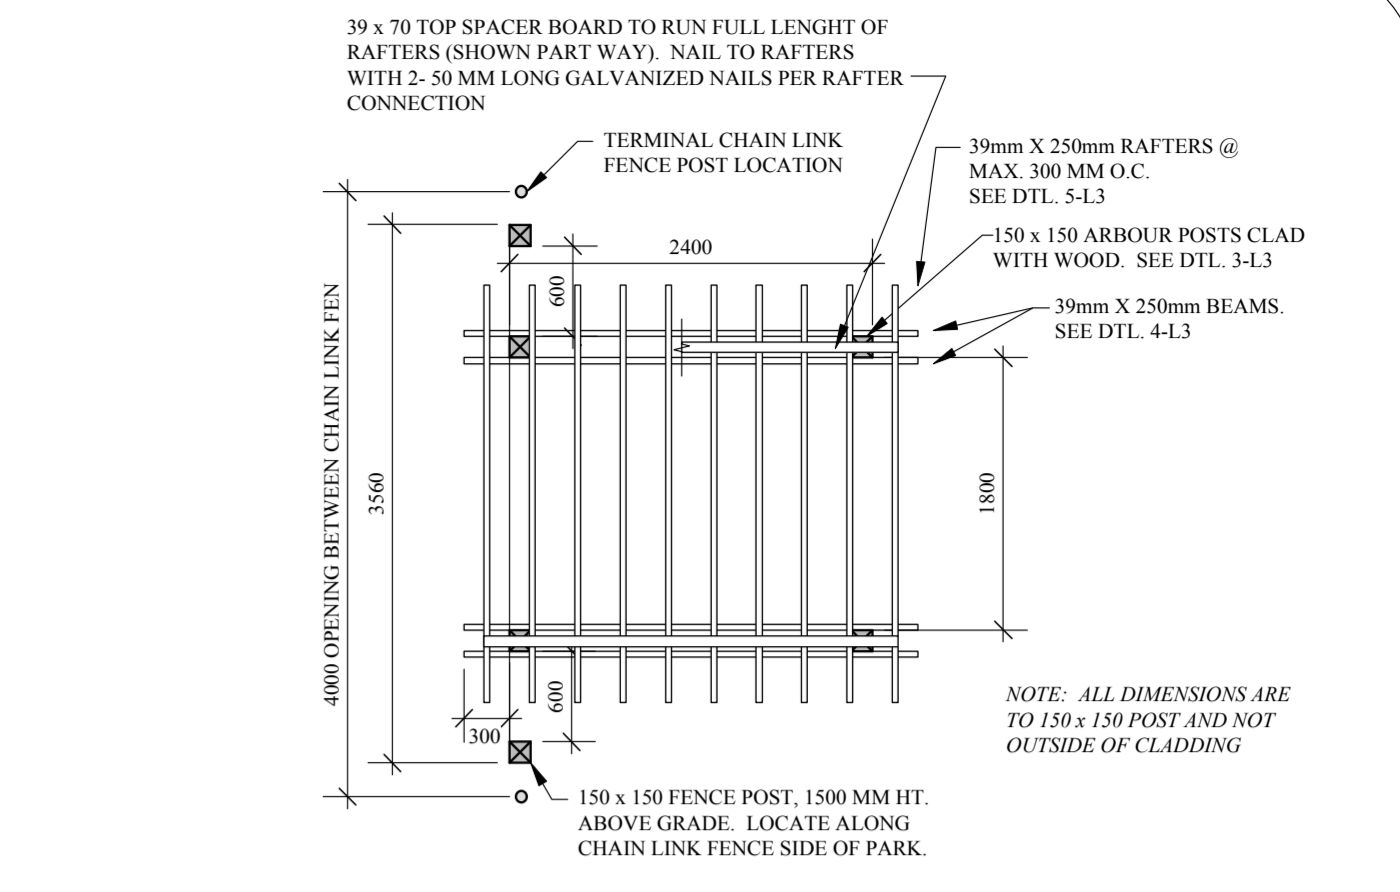


2 WOOD ARBOUR PLAN
Scale: 1:50

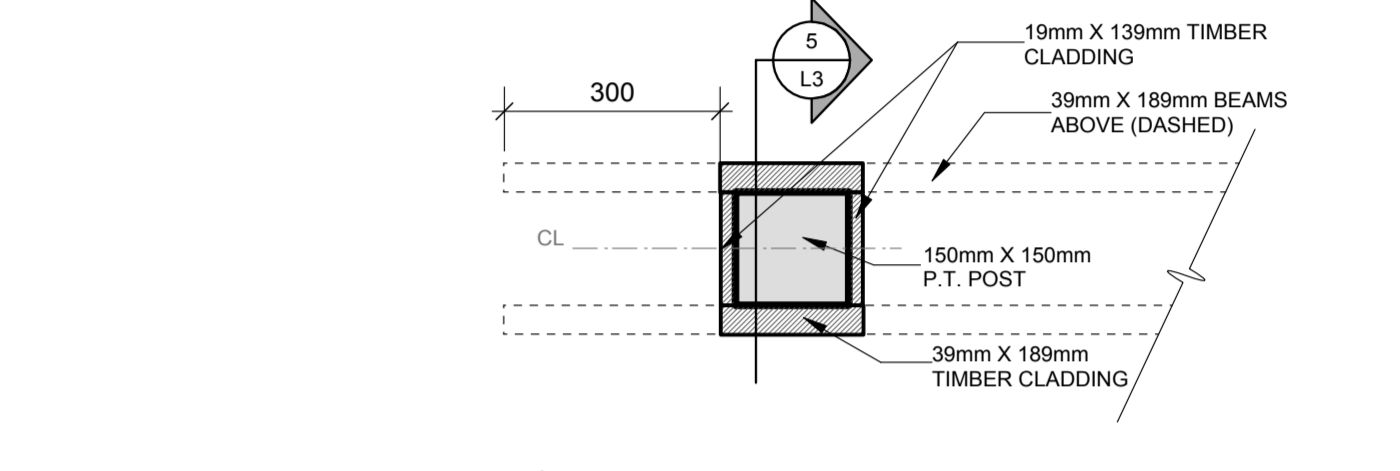

3 ARBOUR POST DETAIL
Scale: 1:10

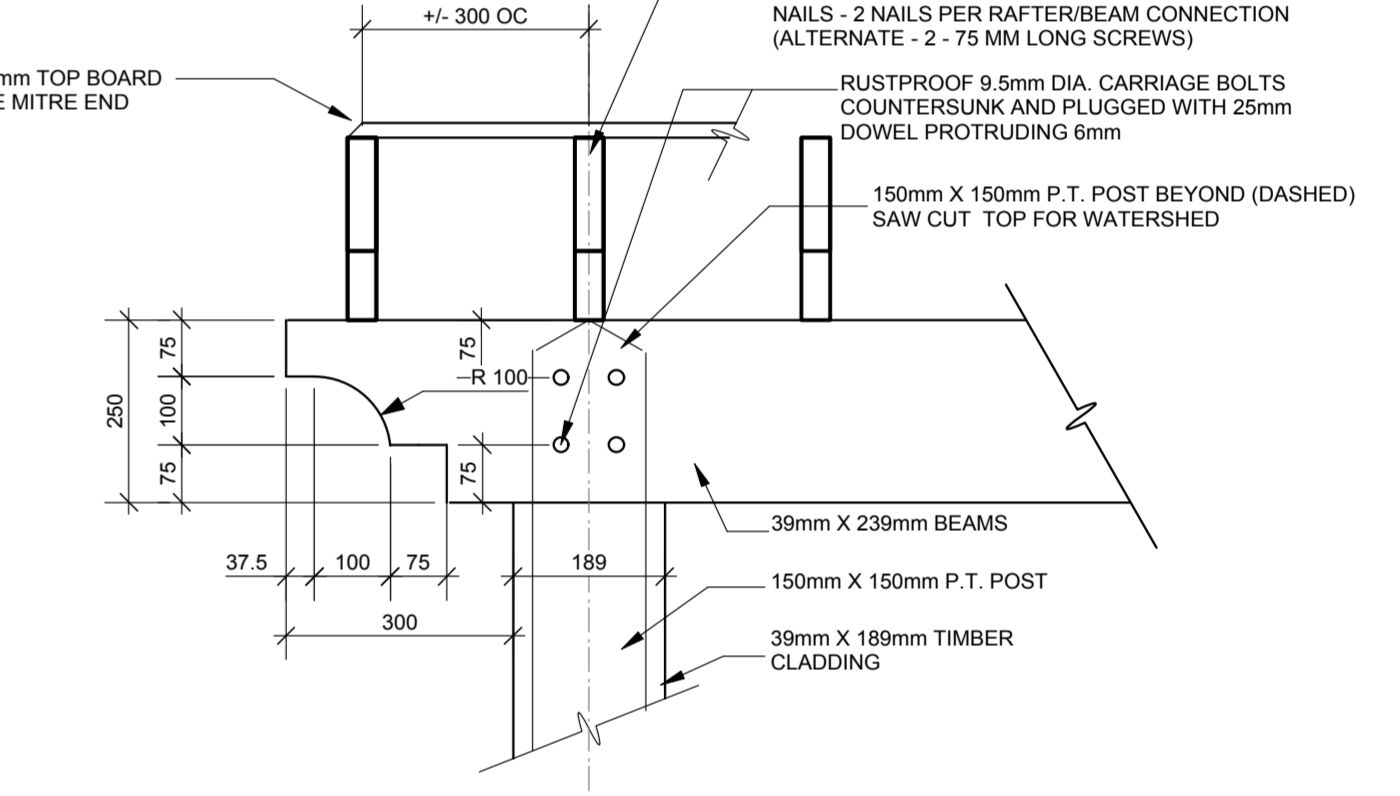

4 BEAM END DETAIL/SECTION
Scale: 1:10

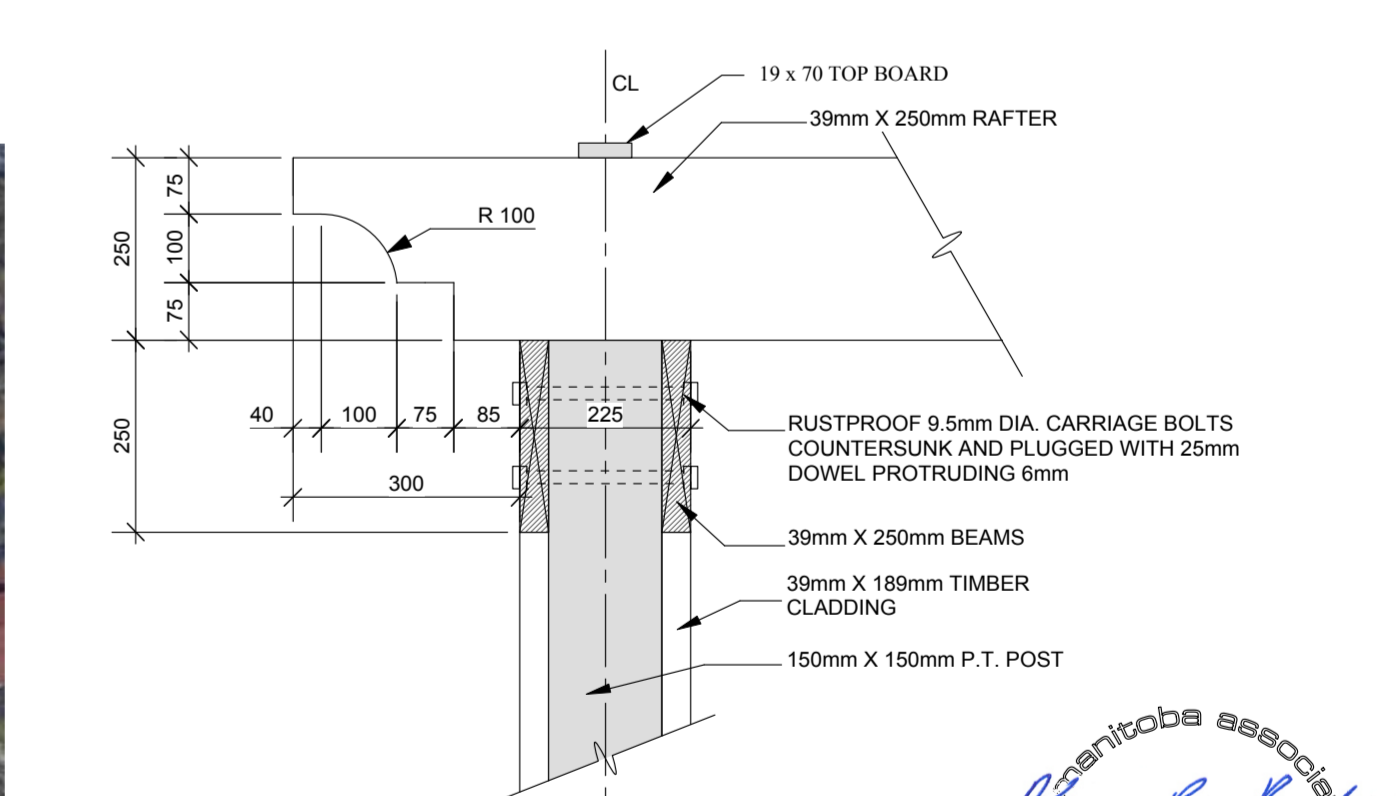

5 RAFTER END DETAIL/SECTION
Scale: 1:10

PROJECT TITLE	NO.	REVISIONS	BY	DATE
BOURKEVALE C.C. RIVER ACCESS/CANOE LAUNCH				
DRAWING TITLE	KEN RECH LANDSCAPE ARCHITECTS INC.			
MISCELLANEOUS DETAILS	1480 Wellington Crescent		Winnipeg Manitoba	
	Fax 489-6852		Tel(204) 489-6616	
DRAWN BY	SCALE	AS NOTED	SHEET NO.	
K. Rech			L3	
PRINT DATE	DATE	REVISION		
Aug. 31, 2010	Aug. 31, 2010	0		
FILE NO.	10-09			