



Typical Parapet Construction

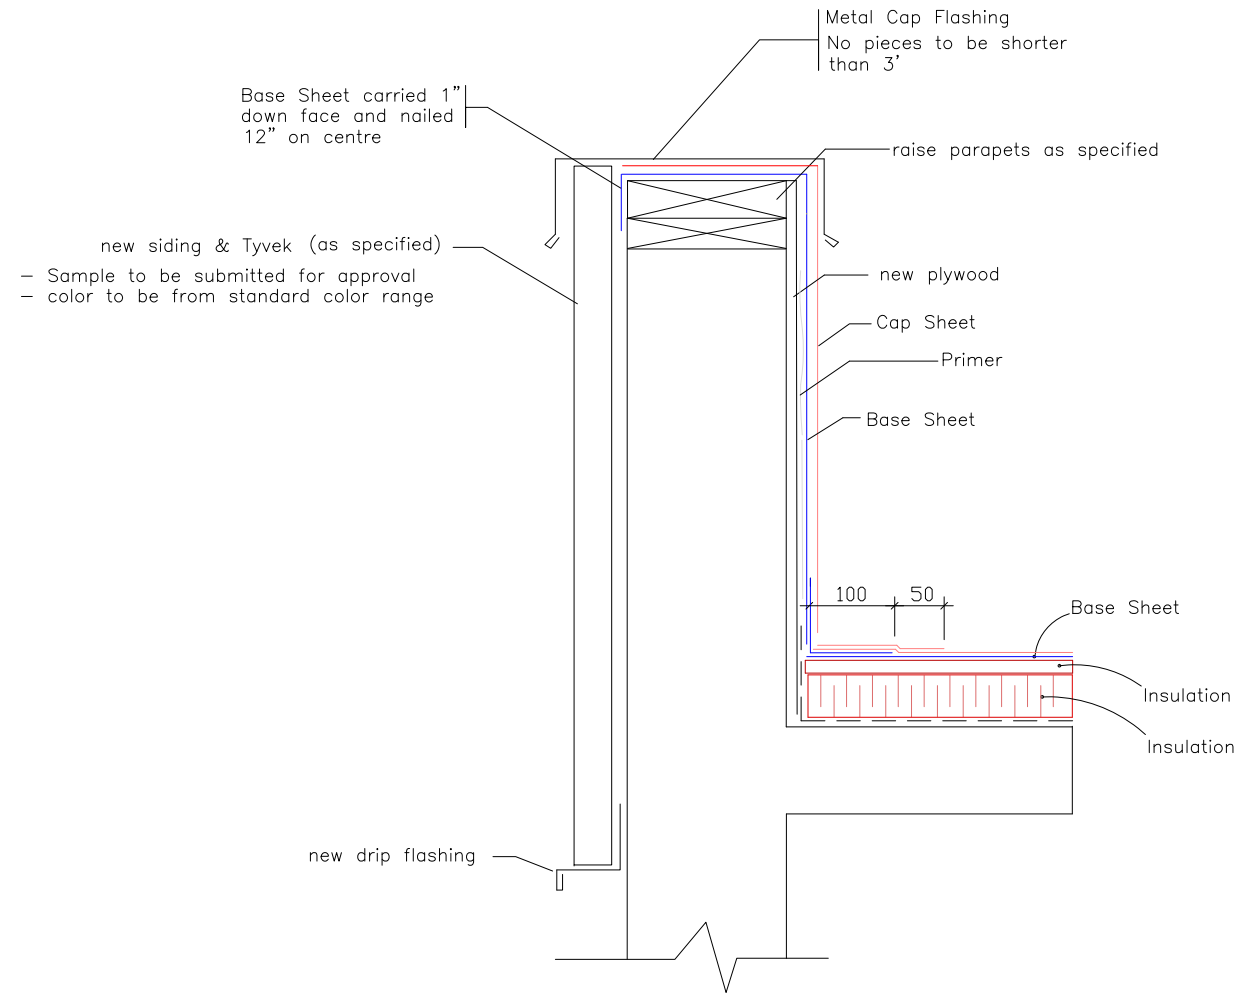


Note: The new siding band on the walls of area A1 is to extend to an elevation 8" above the top of the new roofing on area B1 and C1. On area B1 the siding is to extend to the underside of the overhang. On C1 allow for the siding to extend to the bottom of the beams as well as the bottom of the overhang. All these areas are to be closely reviewed with the Contract Administrator before any installation is started.

Plumbing Vent Flashing

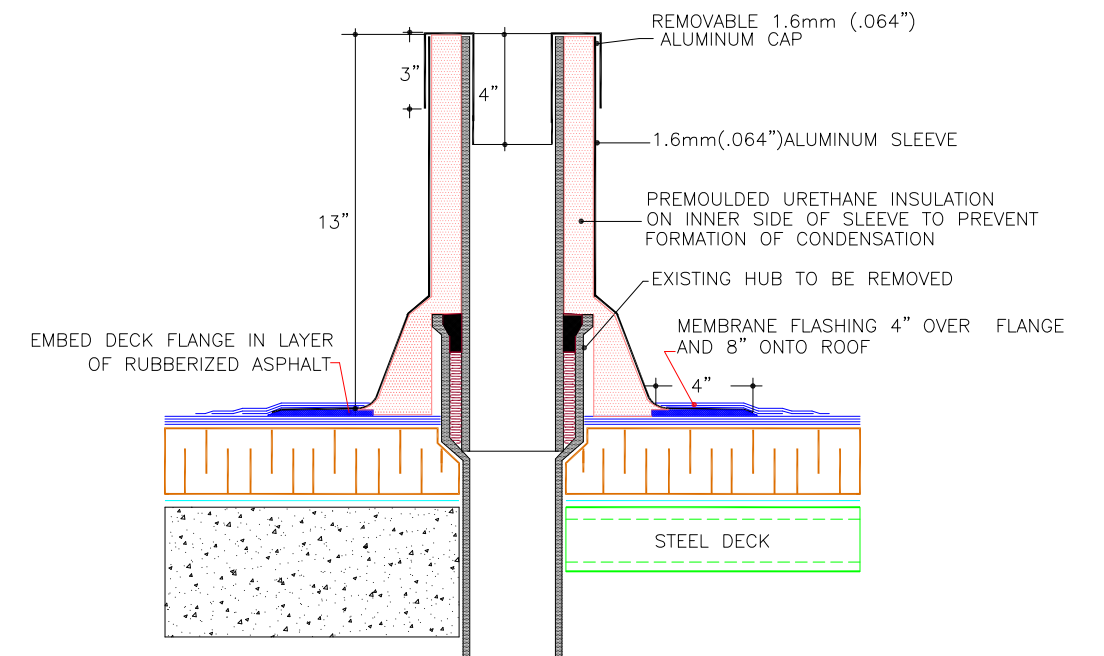

SJ-20 ALUMINUM STACK JACK (13") HIGH

Typical Scupper

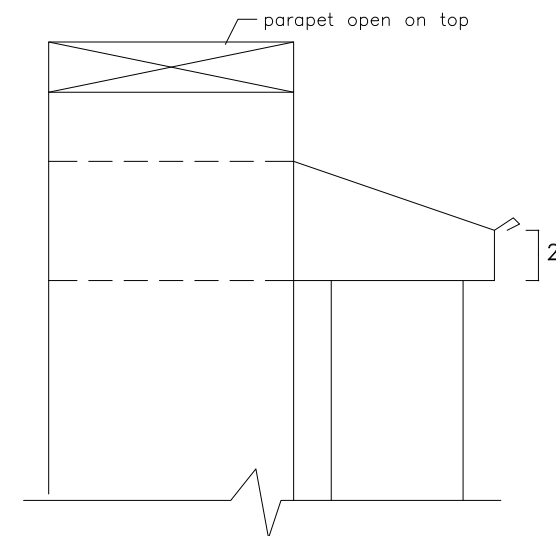

Notes:
Scupper shall be 4 sided through parapet
Scupper shall be minimum 8" wide x 6" high

AGASSIZ CONSULTING GROUP

809 Pipeline Road, Winnipeg, Manitoba
Phone: 697-8091 Fax: 697-8039

Project: Kildonan Park Outdoor Pool
2021 Main Street
Winnipeg, MB

Date: August 30, 2010

Drawing No. D-1

File no: 3508-10 Scale: N.T.S.