




A SECTION A-A - AHU-1
 M3 400 0 400 800 1200 1600
 SCALE: 1:20mm

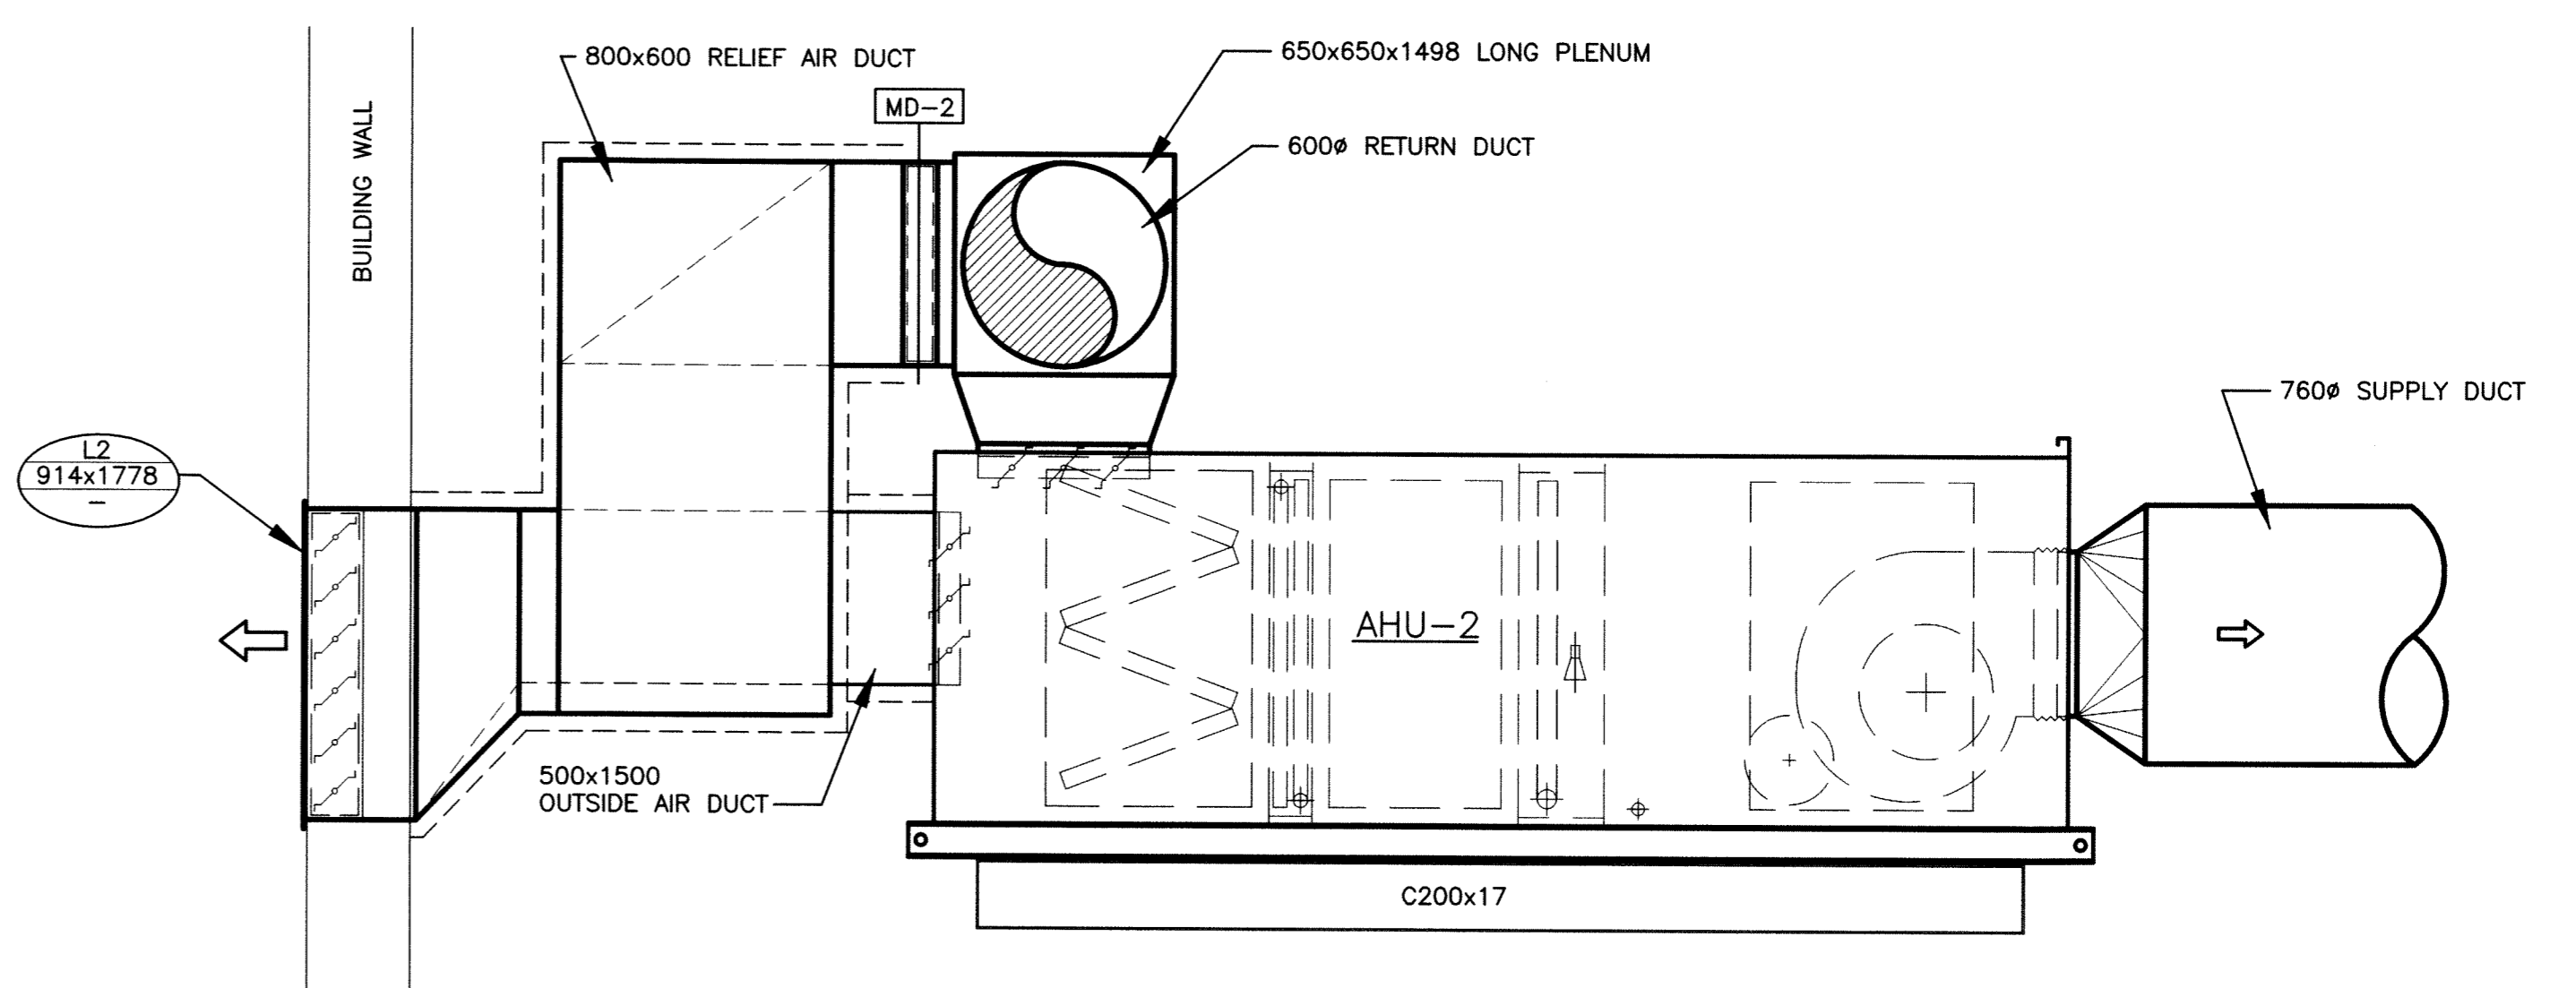

B SECTION B-B - AHU-2
 M3 400 0 400 800 1200 1600
 SCALE: 1:20mm

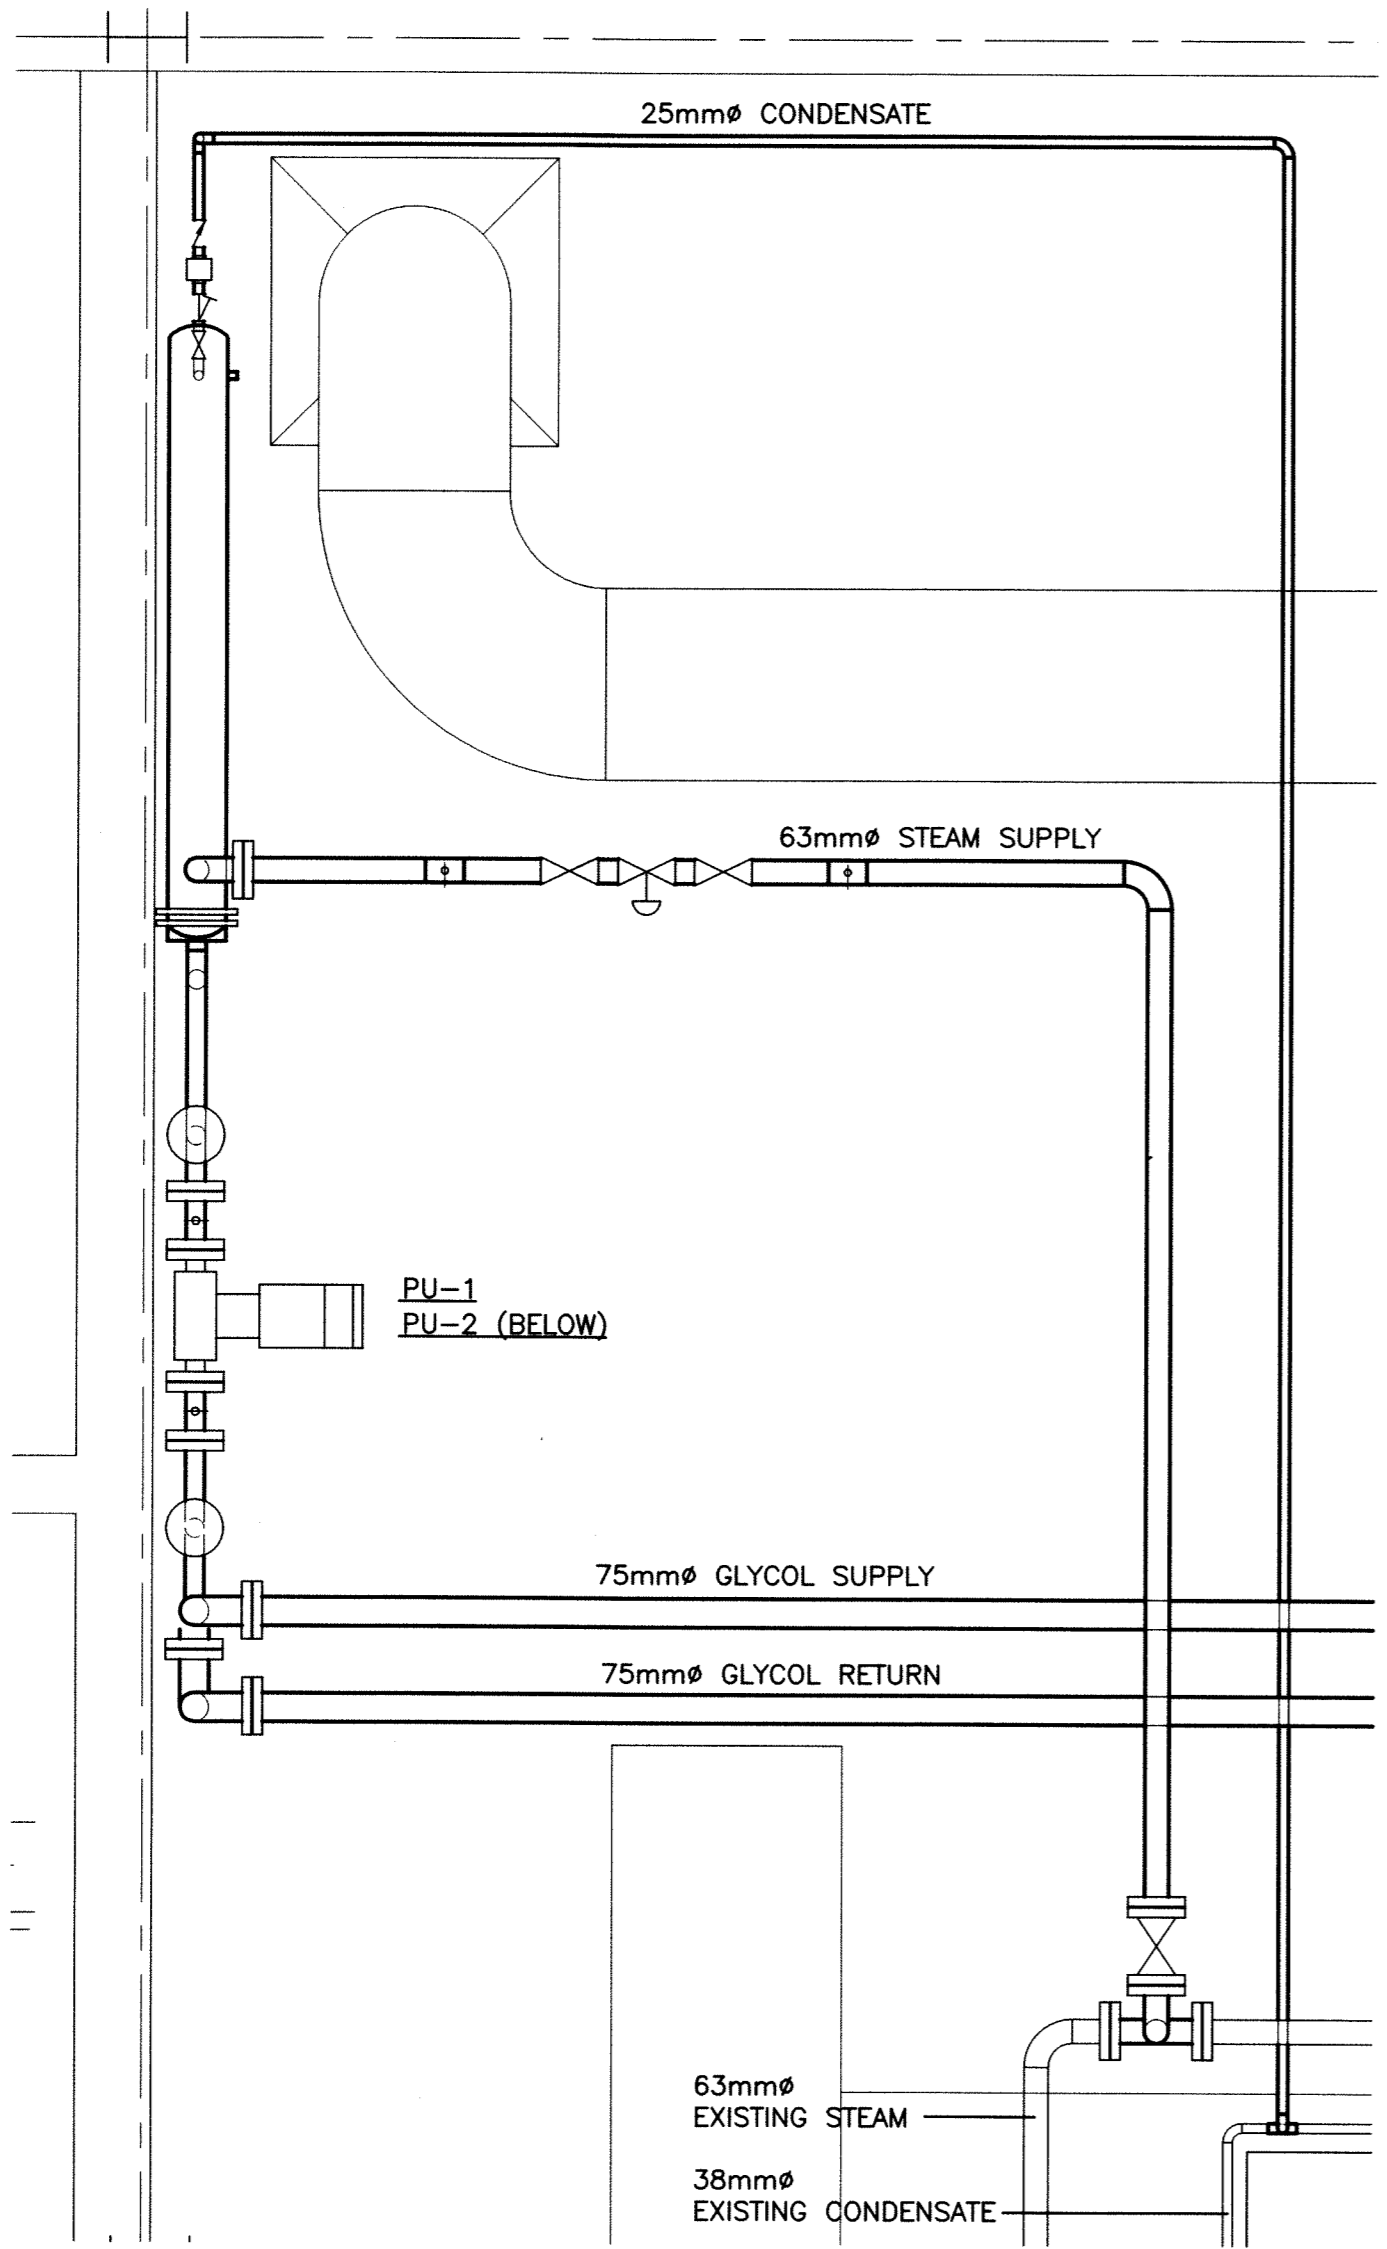

1 ENLARGED PLAN
 M3 400 0 400 800 1200 1600
 SCALE: 1:20mm

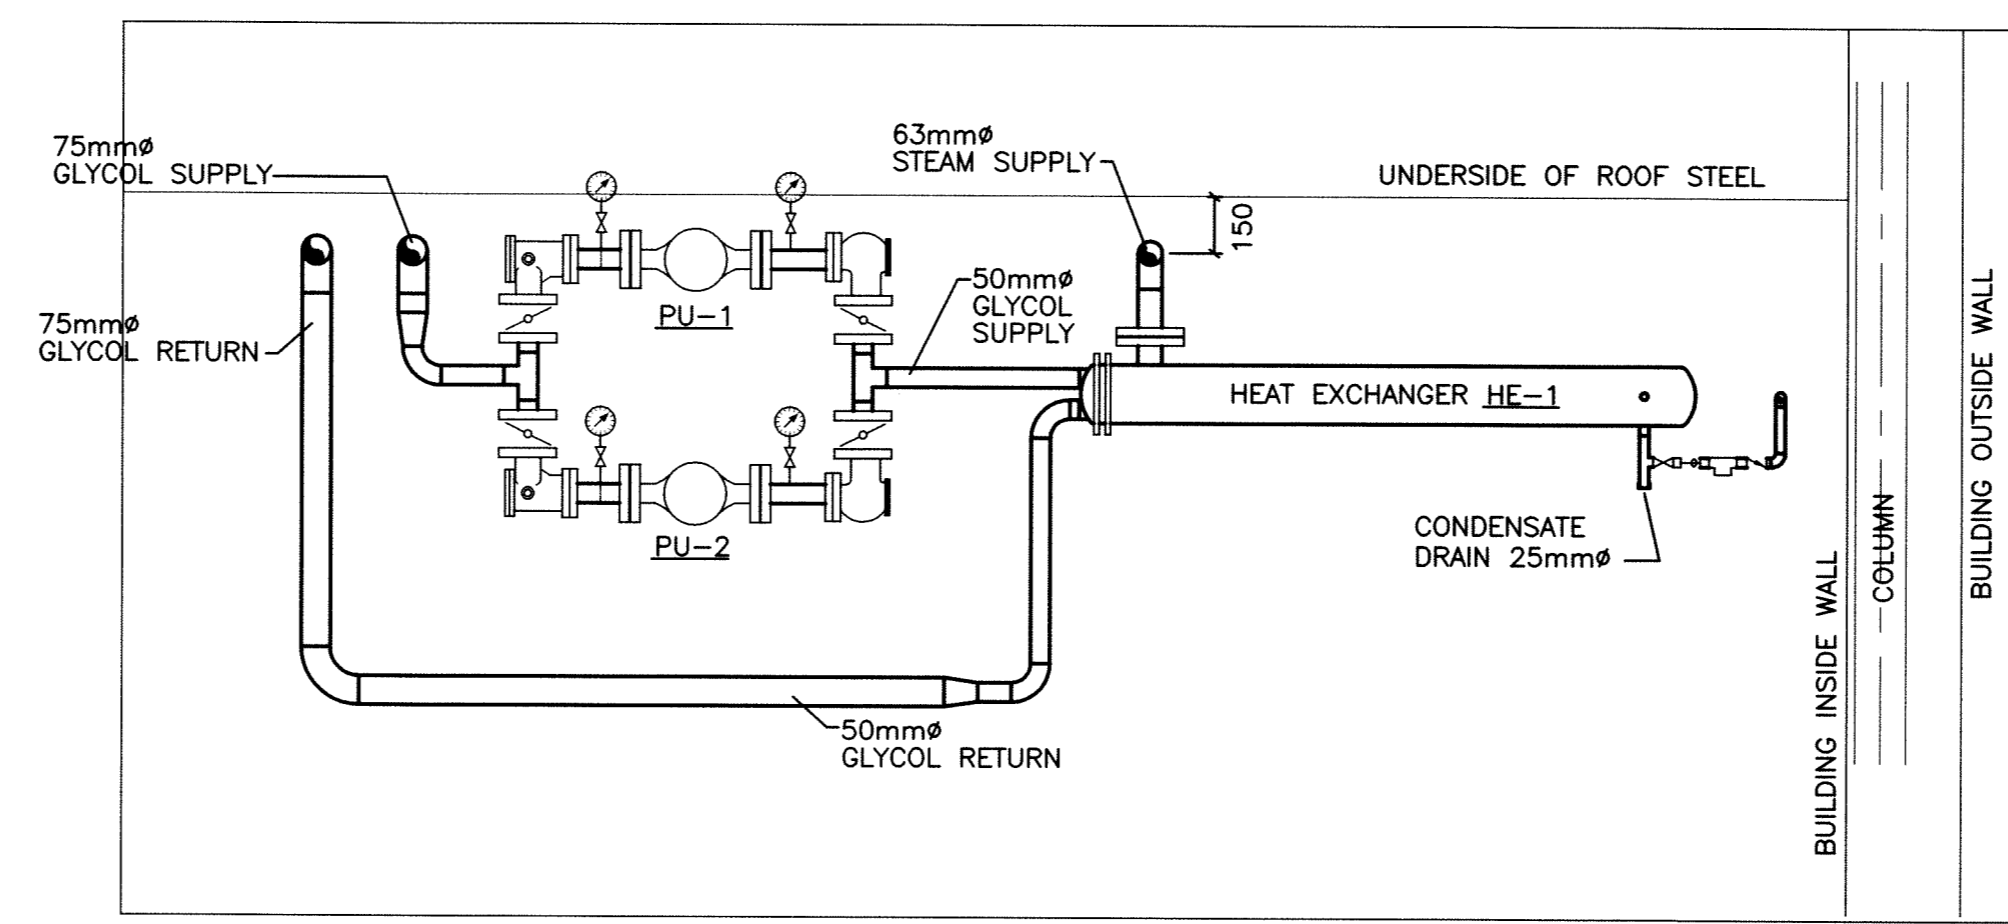

A SECTION A-A
 M3 400 0 400 800 1200 1600
 SCALE: 1:20mm

KGS FILE NO.: P:\PROJECTS\2008\08-0107-09\DWG\MECH\08-0107-09-P1-M06.dwg

APEGM
 Certificate of Authorization
 KGS Group
 No. 245 Date: 10/01/28

B.M. ELEV.	
DESIGNED BY	PSS
DRAWN BY	VJH
HOR. SCALE:	AS SHOWN
VERTICAL:	
0 ISSUED FOR TENDER	10/01/28
NO. REVISIONS	DATE BY

KGS GROUP
 CONSULTING ENGINEERS & PROJECT MANAGERS
 WINNIPEG (204) 896-1209
 THUNDER BAY (807) 345-2233

CHECKED BY	<i>hdt</i>
APPROVED BY	<i>[Signature]</i>
RELEASED FOR CONSTRUCTION:	
DATE	

ENGINEER'S SEAL

 CONSULTANT DRAWING NO.
P1-M06

THE CITY OF WINNIPEG
 PUBLIC WORKS DEPARTMENT

PROJECT TITLE
**FORT ROUGE LEISURE CENTRE
 HVAC UPGRADES - PHASE 1**

SHEET OF
001 001

COMPUTER FILE NAME
08-0107-09-P1-M06

CITY DRAWING NUMBER

SECTIONS AND DETAILS