



PARTIAL BASEMENT PLAN - LOWER BASE CABINET LAYOUT W/ CATALOGUE CABINET NUMBERS & COUNTERTOPS  
SCALE: 1/8" = 1'-0"

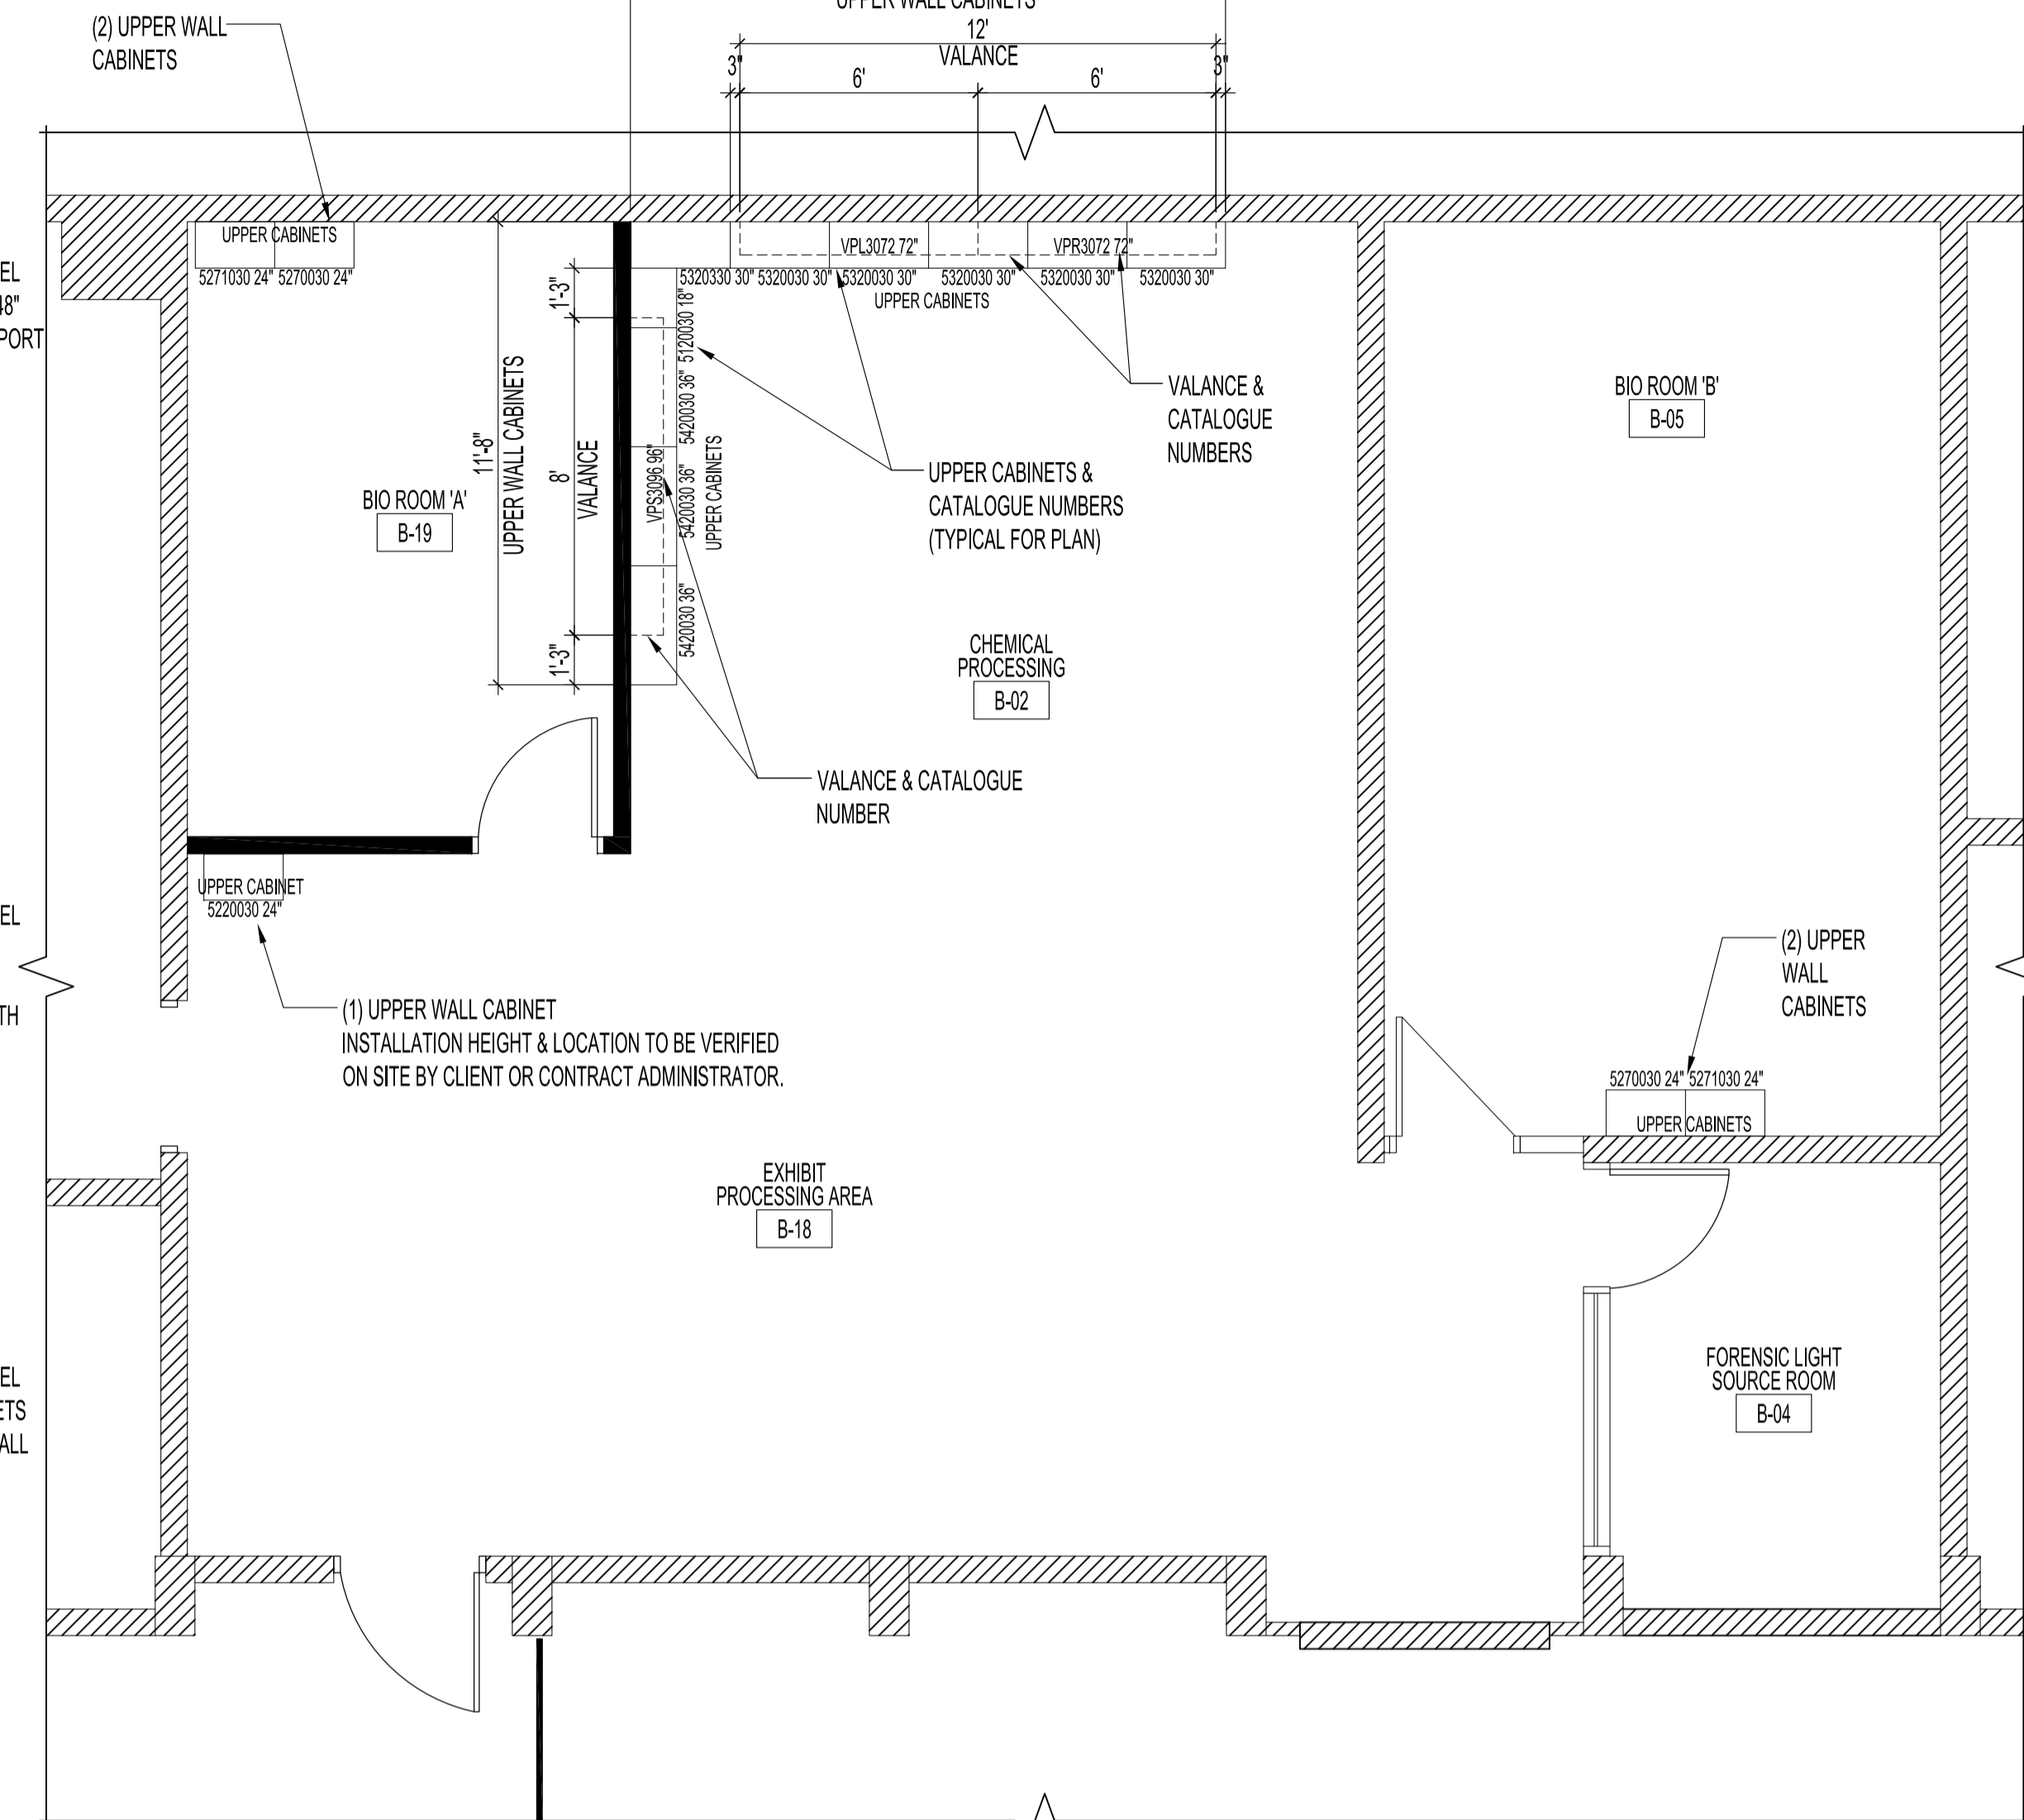


PARTIAL BASEMENT PLAN - UPPER WALL CABINET & VALANCE LAYOUT W/ CATALOGUE CABINET NUMBERS  
SCALE: 1/4" = 1'-0"

NOTES :  
SEE DRAWING A2 FOR NOTES ON EQUIPMENT & CABINETS.  
DRAWING IS FOR  
INSTALLATION REFERENCE  
ONLY. CABINETS &  
COUNTERTOPS ARE SUPPLIED  
& INSTALLED BY OTHERS.


ORIGINAL STAMPED BY: R.K. FOK LI, Arch.  
DATE: 2010.09.20

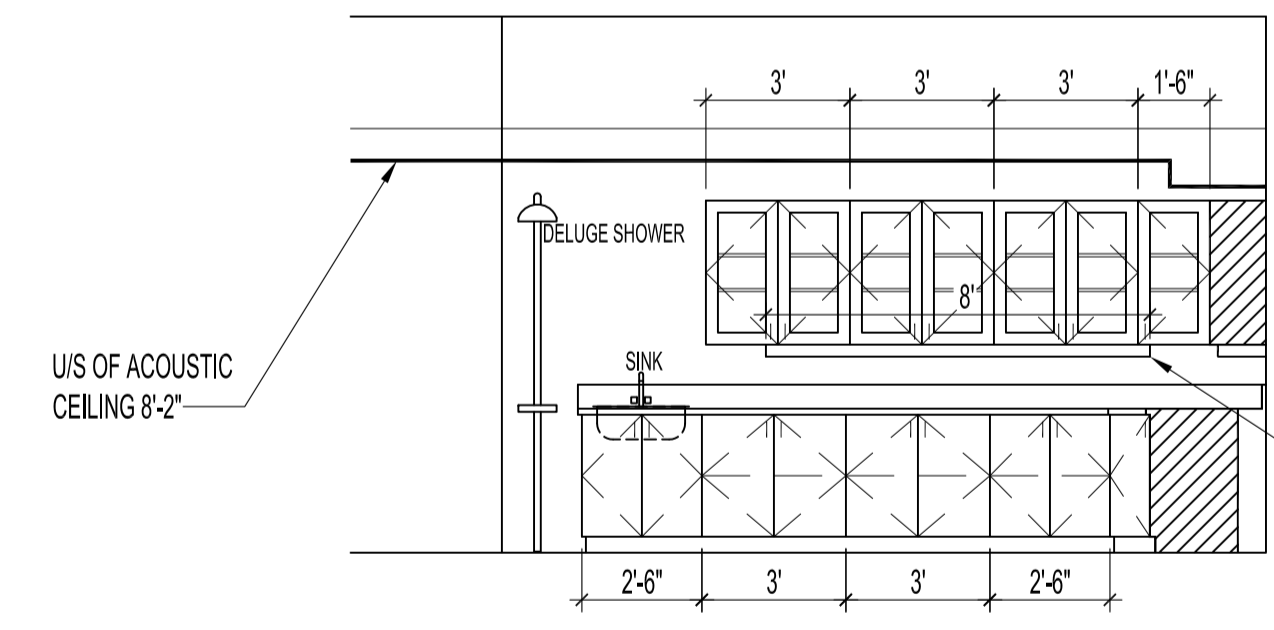


ELEVATION A - CHEMICAL PROCESSING B-02  
SCALE: 1/4" = 1'-0"

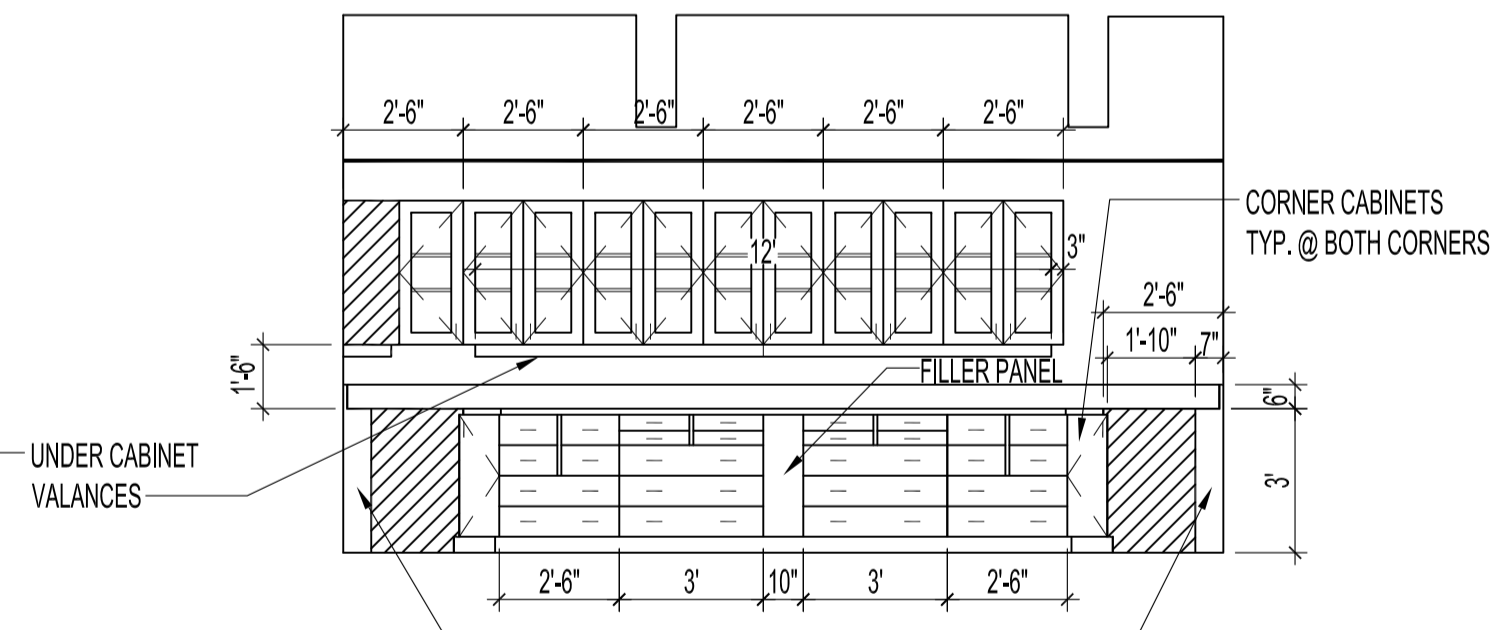


ELEVATION B - CHEMICAL PROCESSING B-02  
SCALE: 1/4" = 1'-0"

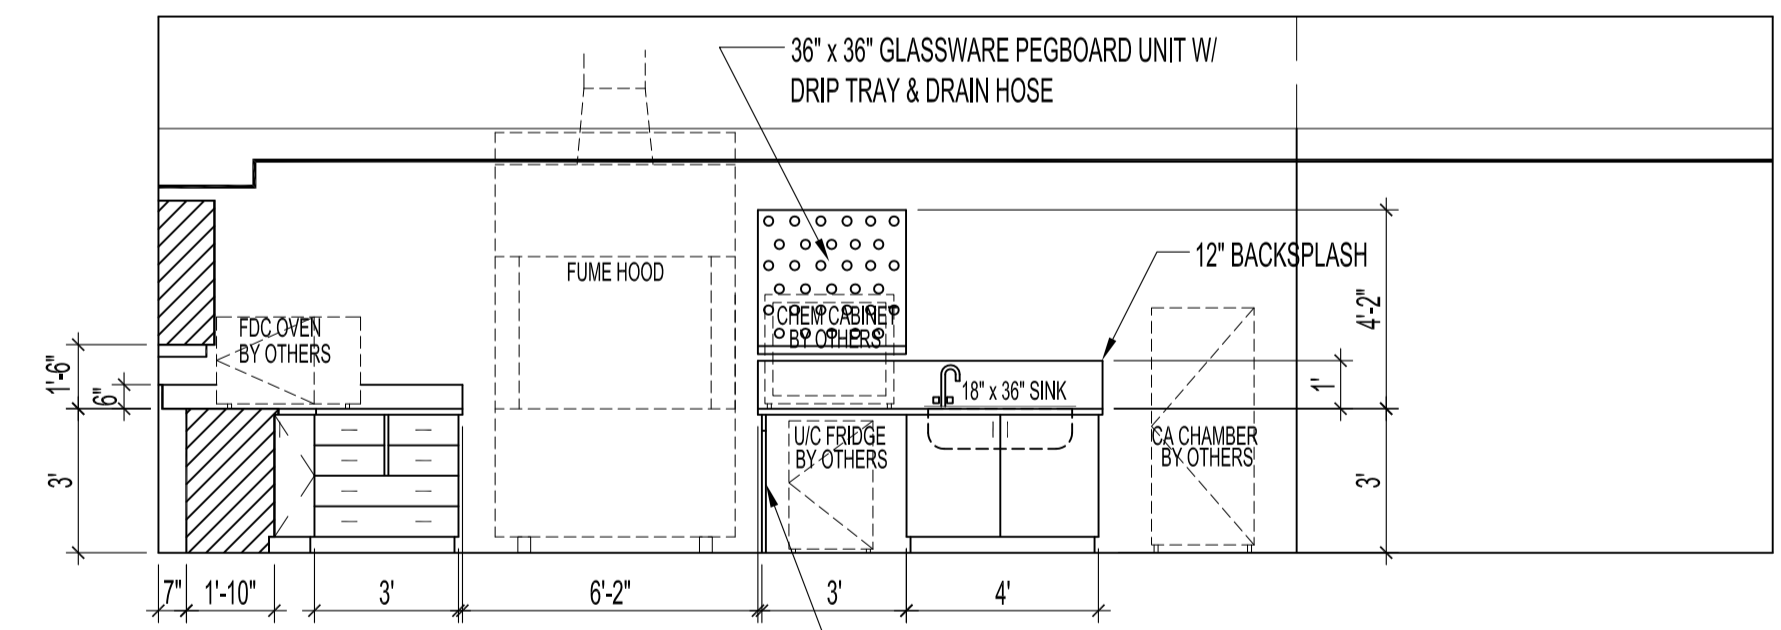

ELEVATION C - CHEMICAL PROCESSING B-02  
SCALE: 1/4" = 1'-0"

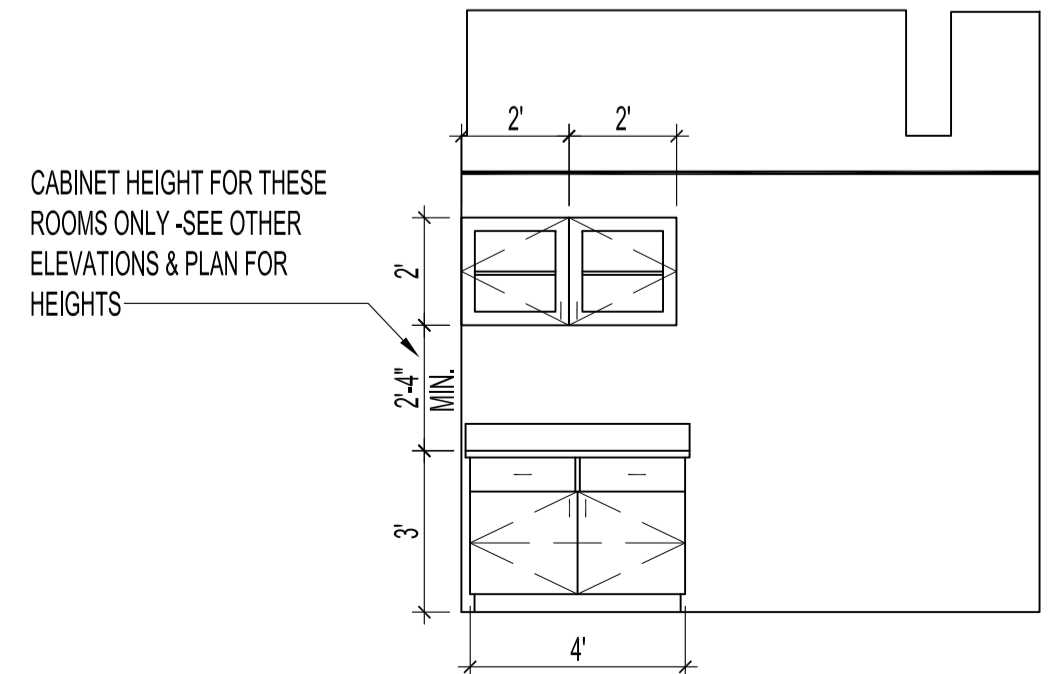

ELEVATION D - BIO ROOM 'A' & BIO ROOM 'B'  
SCALE: 1/4" = 1'-0"

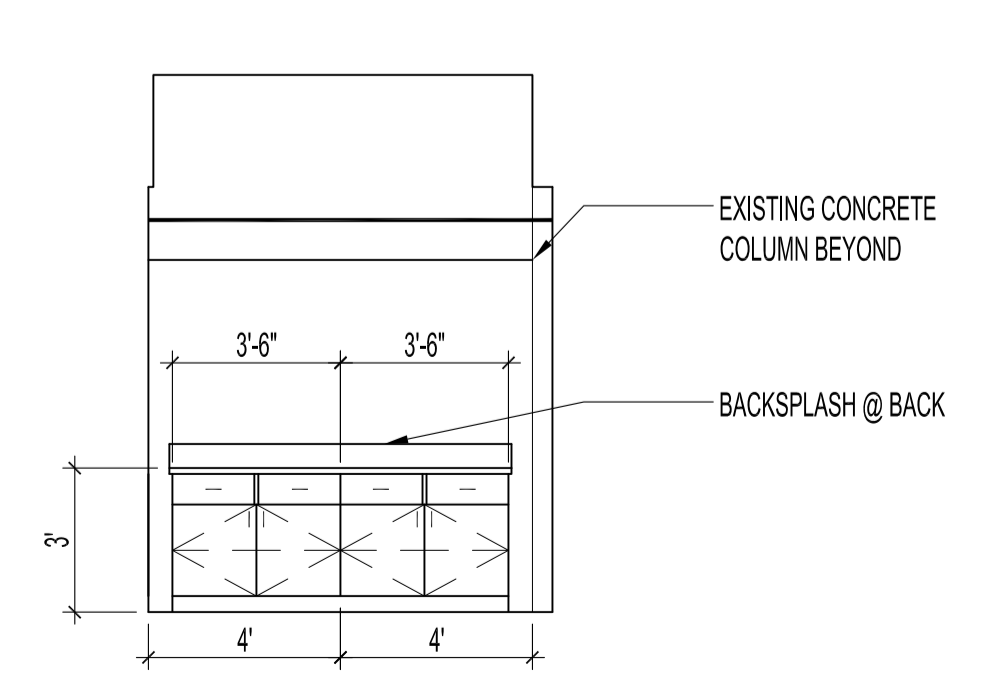

ELEVATION E - FORENSIC LIGHT SOURCE ROOM B-04  
SCALE: 1/4" = 1'-0"

NO.	REVISION/DESCRIPTION	BY	DATE
SEALS			

DRAWN BY	CHECKED BY	APPROVED
MMK	USER APPROVAL	

CITY OF WINNIPEG  
PLANNING, PROPERTY AND  
DEVELOPMENT DEPARTMENT  
CIVIC ACCOMMODATIONS DIVISION  
300 - 65 GARRY ST. R3C 4K4

PROJECT  
PUBLIC SAFETY BUILDING  
WINNIPEG POLICE SERVICES  
EXHIBIT PROCESSING AREA DEVELOPMENT  
151 PRINCESS STREET

SHEET TITLE  
POLICE GARAGE  
PARTIAL BASEMENT PLAN  
CABINET PLANS & ELEVATIONS

SCALE	PROJECT NO.	SHEET NO.
AS SHOWN	2008-067	A5