



DRY WELL SERVICE LEVEL - G108 - EL. 224.942

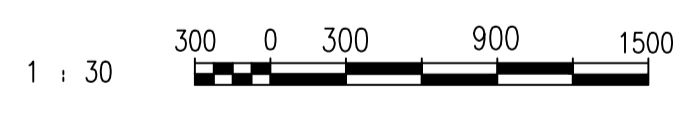

CONSTRUCTION NOTES
① INSTALL INSTRUMENTATION AT A HEIGHT OF AT LEAST 1.5m ABOVE SERVICE LEVEL PLATFORM.

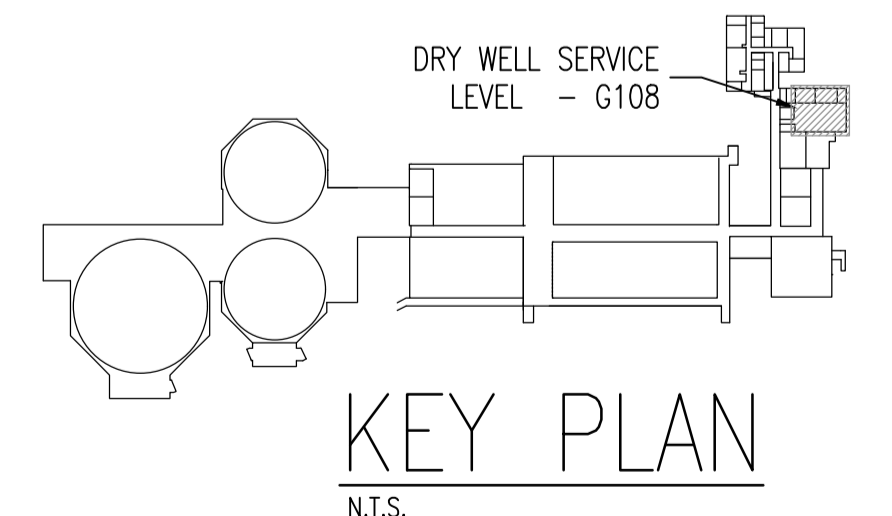

NOTES:
1. THIS DRAWING SUPERCEDES PART OF SEP-835.

DRAWING NUMBER	REFERENCE DRAWINGS
----------------	--------------------



00	ISSUED FOR TENDER	2010/10/01	TMC	CJR
NO.	REVISIONS	DATE	DESIGN	CHECK

SNC-LAVALIN INC.
148 Nature Park Way
Winnipeg, MB, Canada R3P 0X7
204-786-8080

DESIGNED BY: T. CHURCH
DRAWN BY: S. COATES
SCALE: 1 : 30
DATE: 2010/03/23
CONSULTANT NO.: 112577-0112-48DD-0002

CHECKED BY: C. REIMER
APPROVED BY: C. REIMER
RELEASED FOR CONSTRUCTION BY: J. VEILLEUX
DATE: 2010/10/01

ENGINEER'S SEAL
ORIGINAL DRAWING
SEALED BY:
T. CHURCH
SNC-LAVALIN INC.
2010/10/01
REV. 00

THE CITY OF WINNIPEG
WATER AND WASTE DEPARTMENT

SOUTH END WATER POLLUTION CONTROL CENTRE
HEADWORKS UPGRADES
INSTRUMENT LOCATION PLAN
DRY WELL SERVICE LEVEL - G108

CITY DRAWING NUMBER: 1-0102G-A0076
SHEET: 001
REV.: 00
SIZE: A1