



MOTOR ROOM - G114 - EL. 230.124

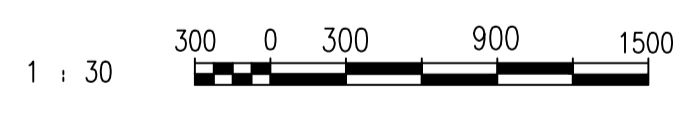

CONSTRUCTION NOTES	
1	INSTALL FLOWMETER AND TRANSMITTER 1.5m ABOVE MOTOR ROOM FLOOR.

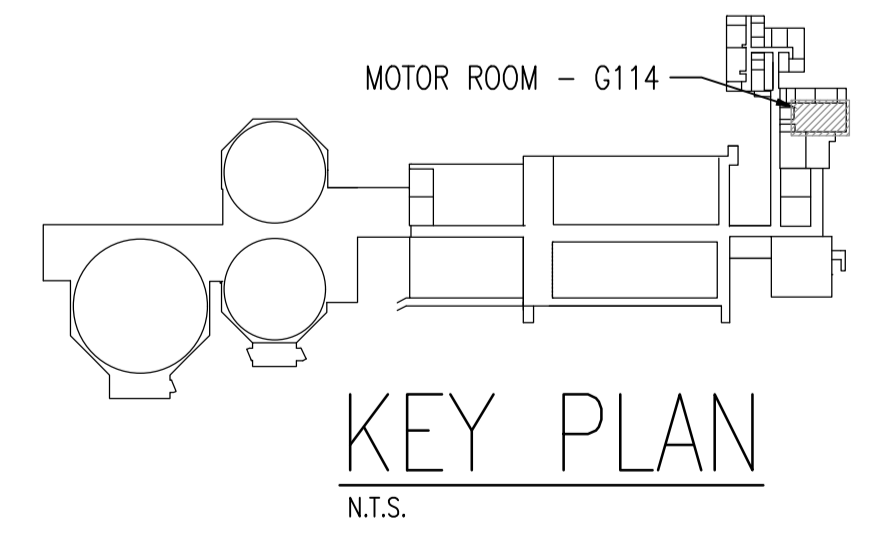

NOTES:
 1. THIS DRAWING SUPERCEDES PART OF SEP-836.

DRAWING NUMBER	REFERENCE DRAWINGS
----------------	--------------------



NO.	REVISIONS	DATE	DESIGN	CHECK
00	ISSUED FOR TENDER	2010/10/01	TMC	CJR

SNC-LAVALIN INC. 148 Nature Park Way Winnipeg, MB, Canada R3P 0X7 204-786-8080	
DESIGNED BY: T. CHURCH	CHECKED BY: C. REIMER
DRAWN BY: S. COATES	APPROVED BY: C. REIMER
SCALE: 1 : 30	RELEASED FOR CONSTRUCTION BY: J. VEILLEUX
DATE: 2009/08/26	DATE: 2010/10/01
CONSULTANT NO.: 112577-0112-48DD-0003	

ENGINEER'S SEAL
 ORIGINAL DRAWING
 SEALED BY:
 T. CHURCH
 SNC-LAVALIN INC.
 2010/10/01
 REV. 00

THE CITY OF WINNIPEG WATER AND WASTE DEPARTMENT	
SOUTH END WATER POLLUTION CONTROL CENTRE HEADWORKS UPGRADES INSTRUMENT LOCATION PLAN MOTOR ROOM - G114	
CITY DRAWING NUMBER 1-0102G-A0077	SHEET REV. SIZE 001 00 A1