



WET WELL INLET CHAMBER - GRADE LEVEL

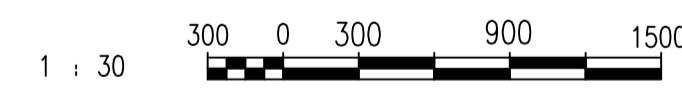

CONSTRUCTION NOTES	
1	CONNECT ACTUATORS ON INLET CHAMBER SLUICE GATES.

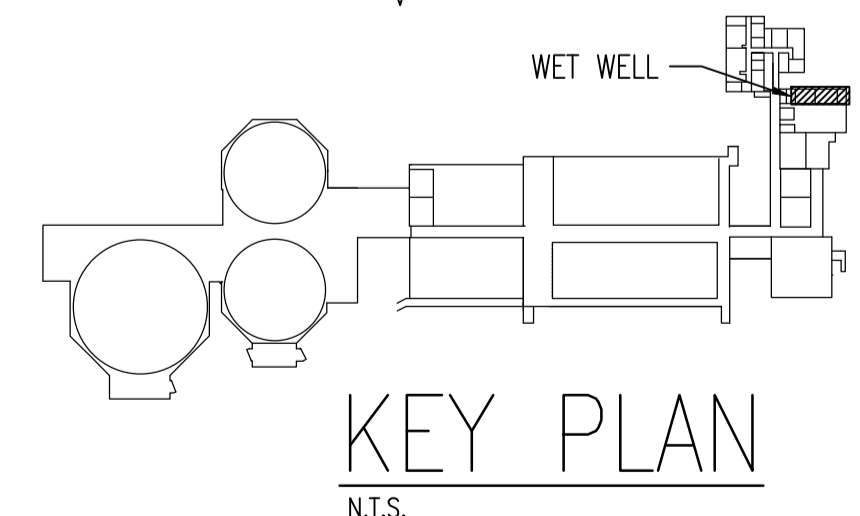

NOTES:

1. SLUICE GATES LOCATED BELOW AT OPENINGS TO INLET CHAMBER.



NO.	REVISIONS	DATE	DESIGN	CJR	CHECK
00	ISSUED FOR TENDER	2010/10/01	TMC	CJR	

SNC-LAVALIN INC.
148 Nature Park Way
Winnipeg, MB, Canada R3P 0X7
204-786-8080

DESIGNED BY: T. CHURCH
DRAWN BY: S. COATES
SCALE: 1 : 30
DATE: 2010/02/18
CONSULTANT NO.: 112577-0112-48DD-0004

CHECKED BY: C. REIMER
APPROVED BY: C. REIMER
RELEASED FOR CONSTRUCTION BY: J. VEILLEUX
DATE: 2010/10/01

ENGINEER'S SEAL

ORIGINAL DRAWING
SEALED BY:
T. CHURCH
SNC-LAVALIN INC.
2010/10/01
REV. 00

THE CITY OF WINNIPEG
WATER AND WASTE DEPARTMENT

SOUTH END WATER POLLUTION CONTROL CENTRE
HEADWORKS UPGRADES
INSTRUMENT LOCATION PLAN
WET WELL INLET CHAMBER

CITY DRAWING NUMBER: 1-0102G-A0078
SHEET: 001
REV.: 00
SIZE: A1

DRAWING NUMBER	REFERENCE DRAWINGS