


B SIZE - 279mm x 432mm

LAST SAVE: 2010/10/05 - 11:46am  
 PATH: M:\112577\0112\4ENG\481&C\DD - General DWG\1-0102G-A0082-001-00.dwg

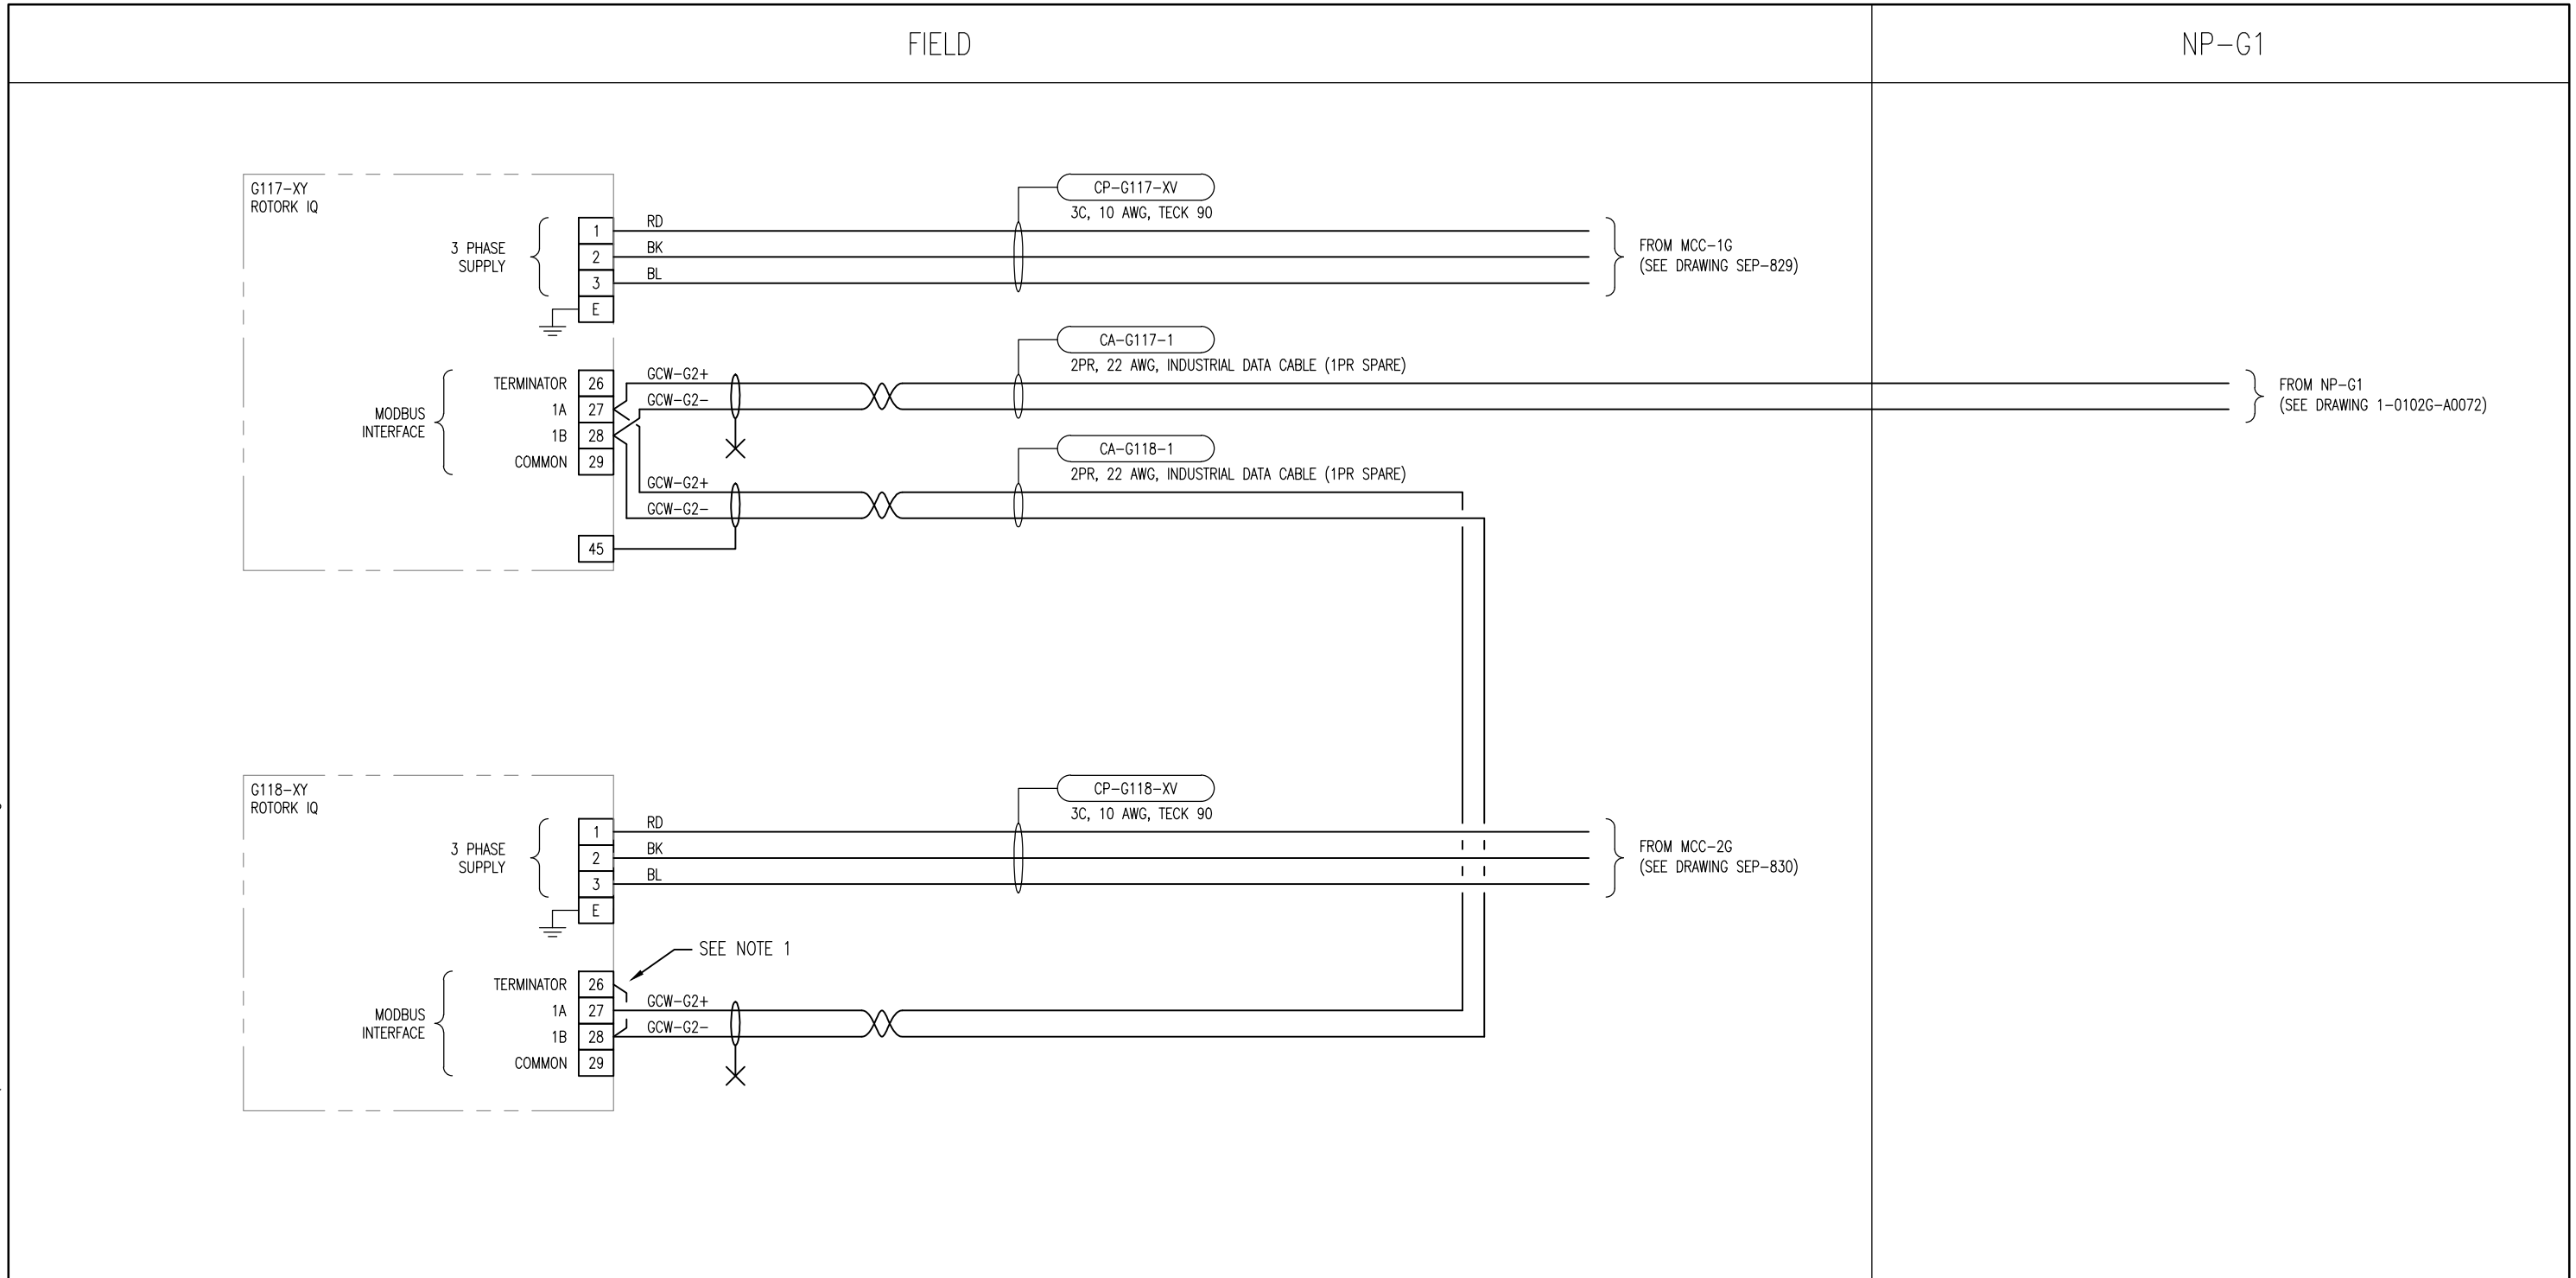

**NOTES:**

- JUMPER TERMINALS 26 AND 28 FOR ACTUATORS AT END OF MODBUS NETWORK.



00	ISSUED FOR TENDER	2010/10/01	TMC	CJR
NO.	REVISIONS	DATE	DESIGN	CHECK



**SNC-LAVALIN INC.**  
 148 Nature Park Way  
 Winnipeg, MB, Canada R3P 0X7  
 204-786-8080

DESIGNED BY: T. CHURCH	CHECKED BY: C. REIMER
DRAWN BY: S. COATES	APPROVED BY: C. REIMER
SCALE: N.T.S.	DATE: 2010/03/10
RELEASED FOR CONSTRUCTION	
BY: J. VEILLEUX	DATE: 2010/10/01
CONSULTANT NO.: 112577-0112-48DD-0203	

ENGINEER'S SEAL

ORIGINAL DRAWING  
 SEALED BY:  
 T. CHURCH  
 SNC-LAVALIN INC.  
 2010/10/01  
 REV. 00

**Winnipeg** THE CITY OF WINNIPEG  
 WATER AND WASTE DEPARTMENT

SOUTH END WATER POLLUTION CONTROL CENTRE  
 HEADWORKS UPGRADES  
 INSTRUMENT LOOP DIAGRAM  
 INLET STRUCTURE SLUICE GATE ACTUATORS  
 G117-XV AND G118-XV

CITY DRAWING NUMBER	SHEET	REV.	SIZE
1-0102G-A0082	001	00	B