



| DEVICE SCHEDULE |  |              |                                 |
|-----------------|--|--------------|---------------------------------|
| ITEM            | DESCRIPTION  | MANUFACTURER | MODEL                           |
| 1               | FLOAT LEVEL SWITCH   | FLYGT        | ENM-10 WITH SUBMERSIBLE CABLE   |
| 2               | SUBMERSIBLE LEVEL TRANSMITTER, 4-20mA, 0 TO 15 mH <sub>2</sub> O | GE DRUCK     | PTX 1290 WITH SUBMERSIBLE CABLE |

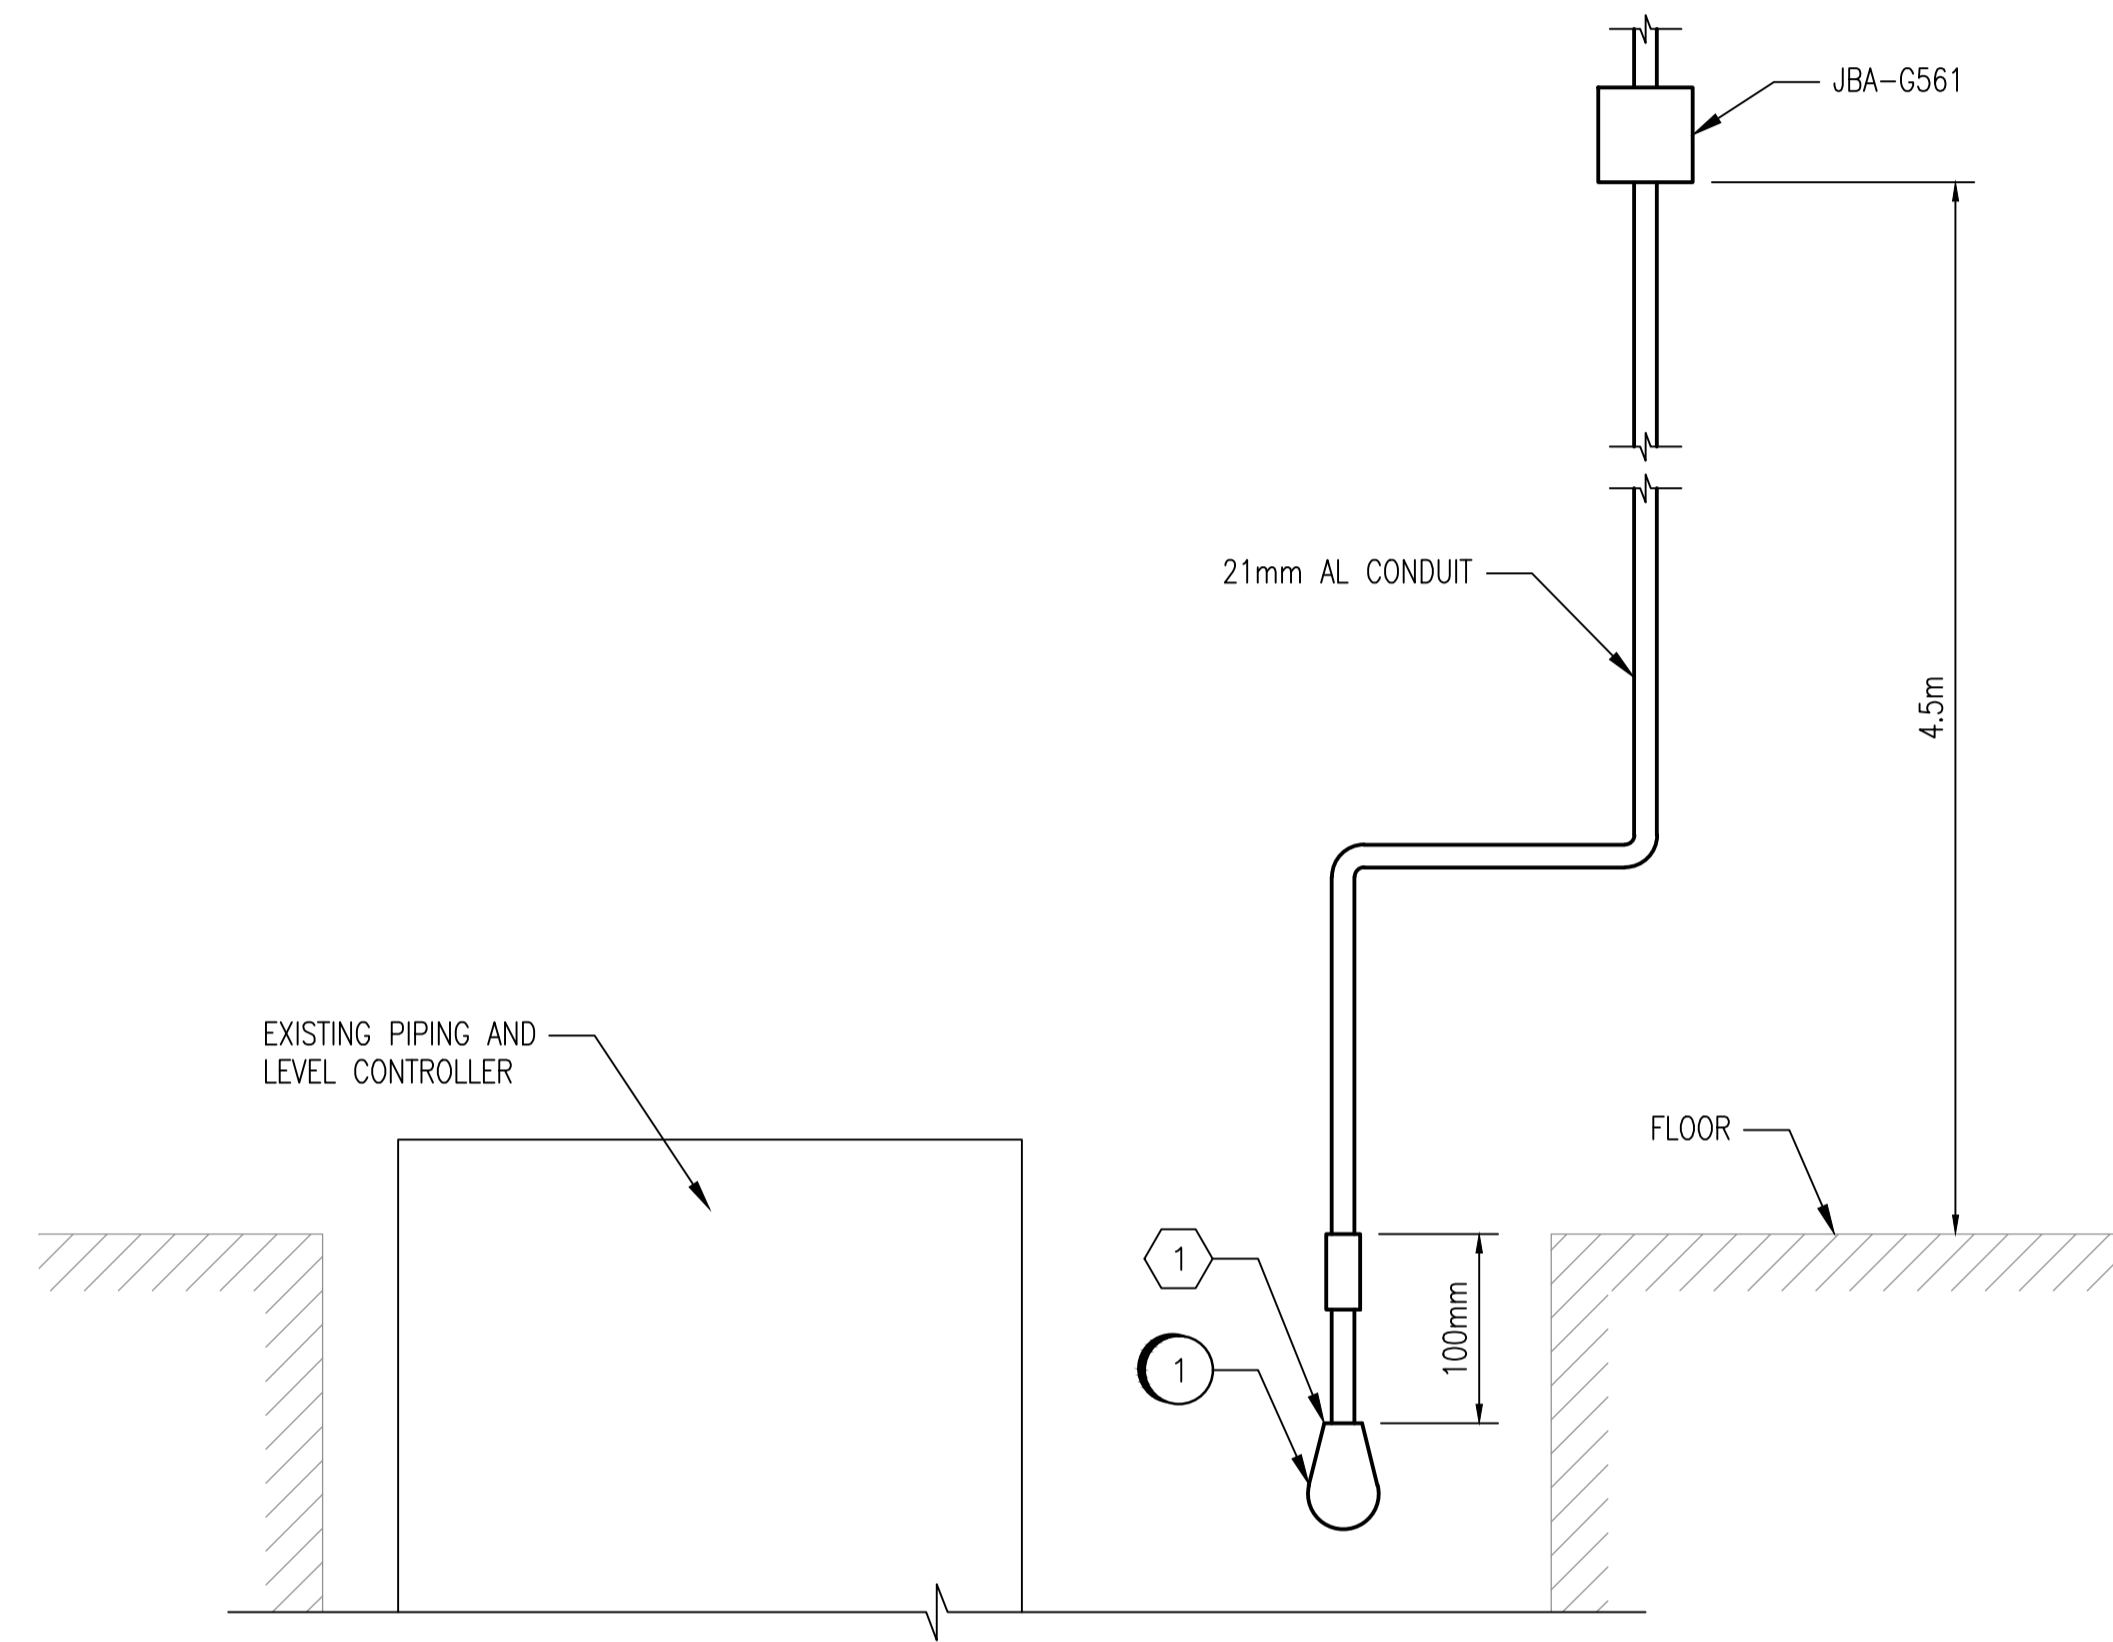

**A** DRY WELL - SUMP PIT  
NTS

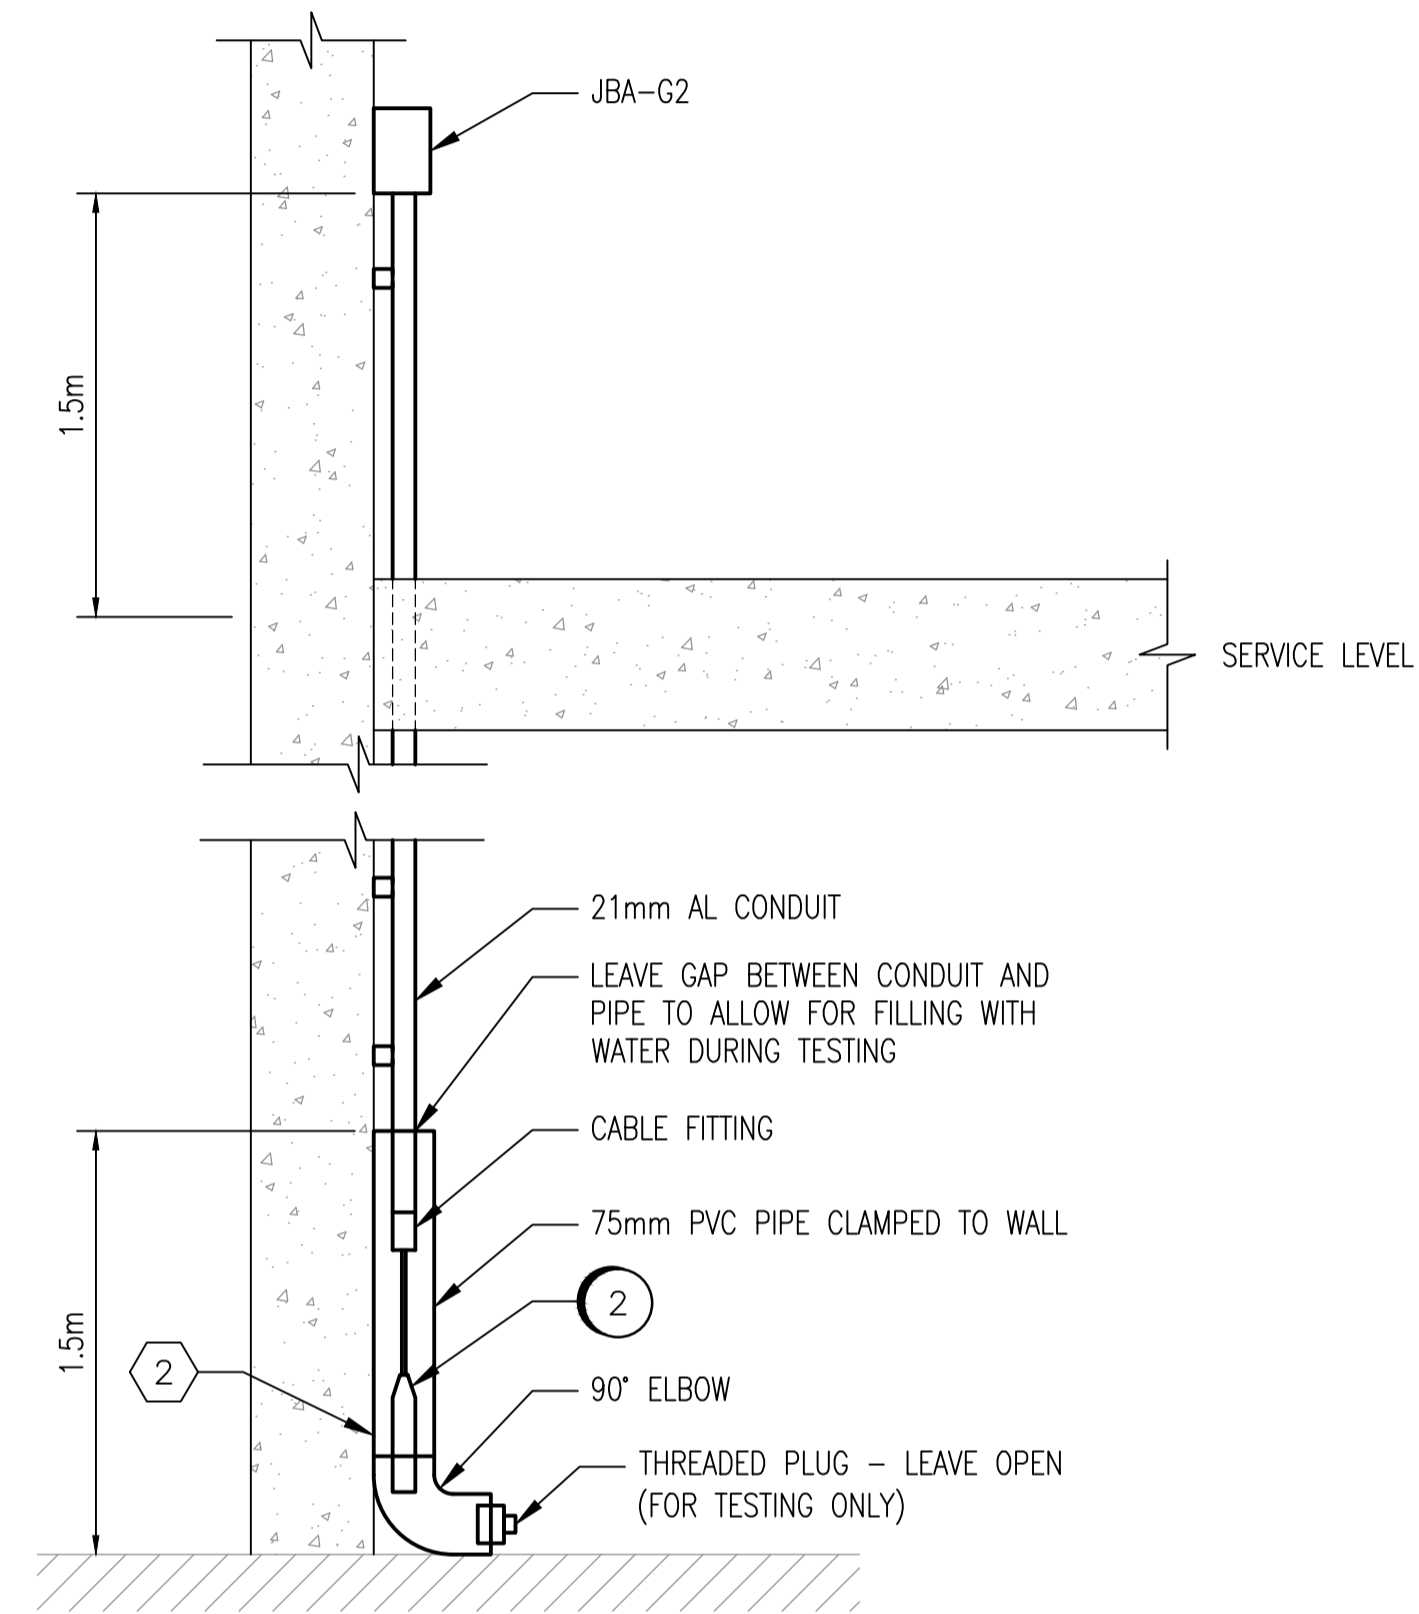

**B** DRY WELL - FLOOD LEVEL TRANSMITTERS  
NTS



| CONSTRUCTION NOTES |  |
|--------------------|--|
| 1                  | REPLACE EXISTING LEVEL SWITCH WITH FLYGT ENM-10 LEVEL REGULATOR WITH SUBMERSIBLE CABLE.                      |
| 2                  | INSTALL FLOOD LEVEL TRANSMITTER SUSPENDED COMPLETELY VERTICAL INSIDE PVC PIPE AS CLOSE AS POSSIBLE TO FLOOR. |

| NO. | REVISIONS         | DATE       | DESIGN | CHECK |
|-----|-------------------|------------|--------|-------|
| 00  | ISSUED FOR TENDER | 2010/10/01 | TMC    | CJR   |

**SNC-LAVALIN INC.**  
148 Nature Park Way  
Winnipeg, MB, Canada R3P 0X7  
204-786-8080

DESIGNED BY: T. CHURCH  
DRAWN BY: S. COATES  
SCALE: NTS  
DATE: 2010/02/22

CHECKED BY: C. REIMER  
APPROVED BY: C. REIMER  
RELEASED FOR CONSTRUCTION BY: J. VEILLEUX  
DATE: 2010/10/01

CONSULTANT NO.: 112577-0112-480D-0300

ENGINEER'S SEAL

ORIGINAL DRAWING  
SEALED BY:  
T. CHURCH  
SNC-LAVALIN INC.  
2010/10/01  
REV. 00

**THE CITY OF WINNIPEG**  
WATER AND WASTE DEPARTMENT

SOUTH END WATER POLLUTION CONTROL CENTRE  
HEADWORKS UPGRADES  
INSTALLATION DETAILS  
SUMP LEVEL SWITCH & FLOOD LEVEL TRANSMITTERS

CITY DRAWING NUMBER: 1-0102G-A0084  
SHEET: 001  
REV: 00  
SIZE: A1