


- JP0112 CONSTRUCTION NOTES**
1. INSTALL SWITCHES ON FDP-G USING EXISTING HOLES AS SHOWN.
 2. REMOVE LIGHTS AND SWITCHES. COVER HOLES IN PANEL FROM INSIDE CABINET.
 3. RED LAMACOID WITH WHITE LETTERING.

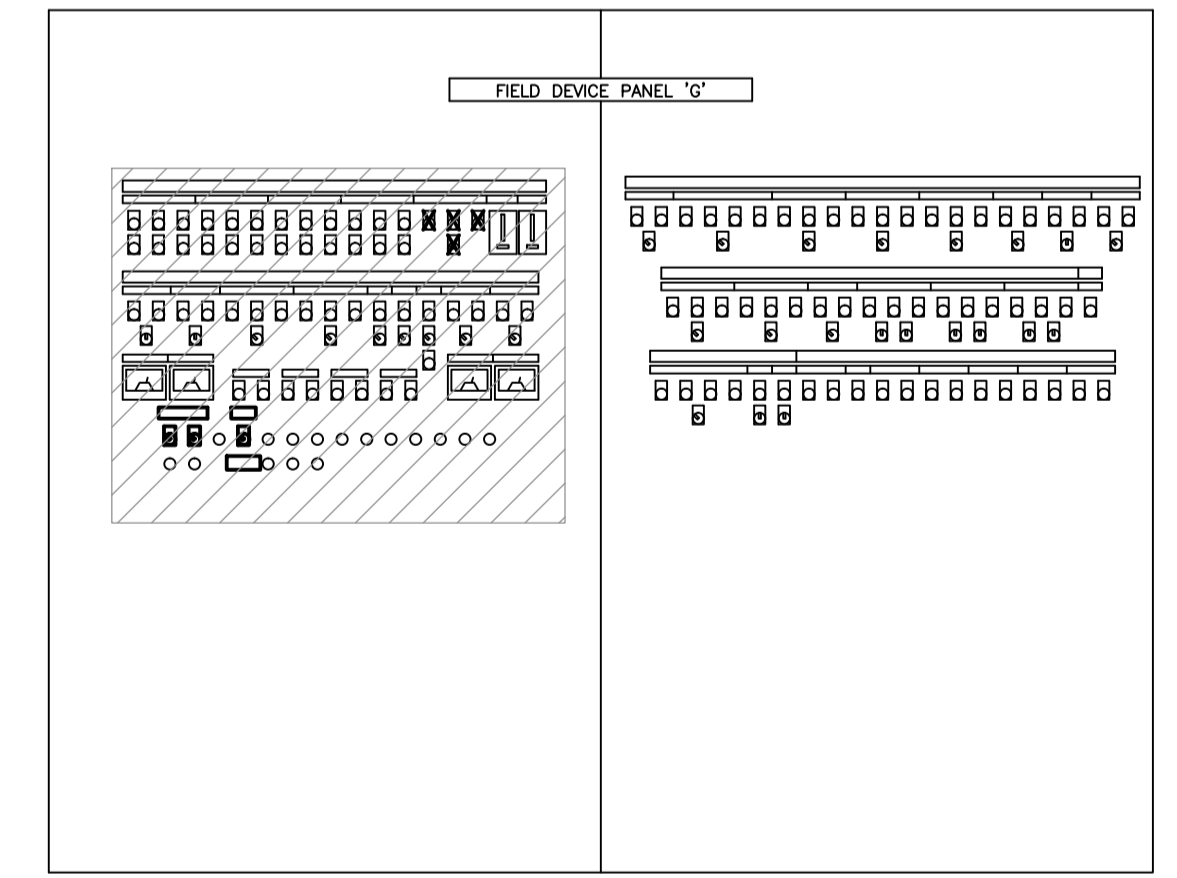

KEY PLAN
SCALE: 1:20

SOUTH CABINET
SCALE: 1 : 2

NOTES:
1. THIS DRAWING SUPERCEDES PART OF SEP-840.



NO.	REVISIONS	DATE	DESIGN	CHECK
00	ISSUED FOR TENDER	2010/10/01	TMC	CJR

		SNC-LAVALIN INC. 148 Nature Park Way Winnipeg, MB, Canada R3P 0X7 204-786-8080	
DESIGNED BY:	T. CHURCH	CHECKED BY:	C. REIMER
DRAWN BY:	S. COATES	APPROVED BY:	C. REIMER
SCALE:	1:2	RELEASED FOR CONSTRUCTION BY:	J. VEILLEUX
DATE:	2010/03/25	DATE:	2010/10/01
CONSULTANT NO.:	112577-0112-480D-0301		

ENGINEER'S SEAL

ORIGINAL DRAWING
SEALED BY:
T. CHURCH
SNC-LAVALIN INC.
2010/10/01
REV. 00

THE CITY OF WINNIPEG
 WATER AND WASTE DEPARTMENT
 SOUTH END WATER POLLUTION CONTROL CENTRE
 HEADWORKS UPGRADES
 PANEL LAYOUT
 FDP-G FRONT VIEW

CITY DRAWING NUMBER	SHEET	REV.	SIZE
1-0102G-A0085	001	00	A1