


B SIZE - 279mm x 432mm

LAST SAVE: 2010/10/04 - 1:55pm  
 PATH: M:\113368\4ENG\48&C\DD - General DWG\1-0159L-A0023-001-00.dwg

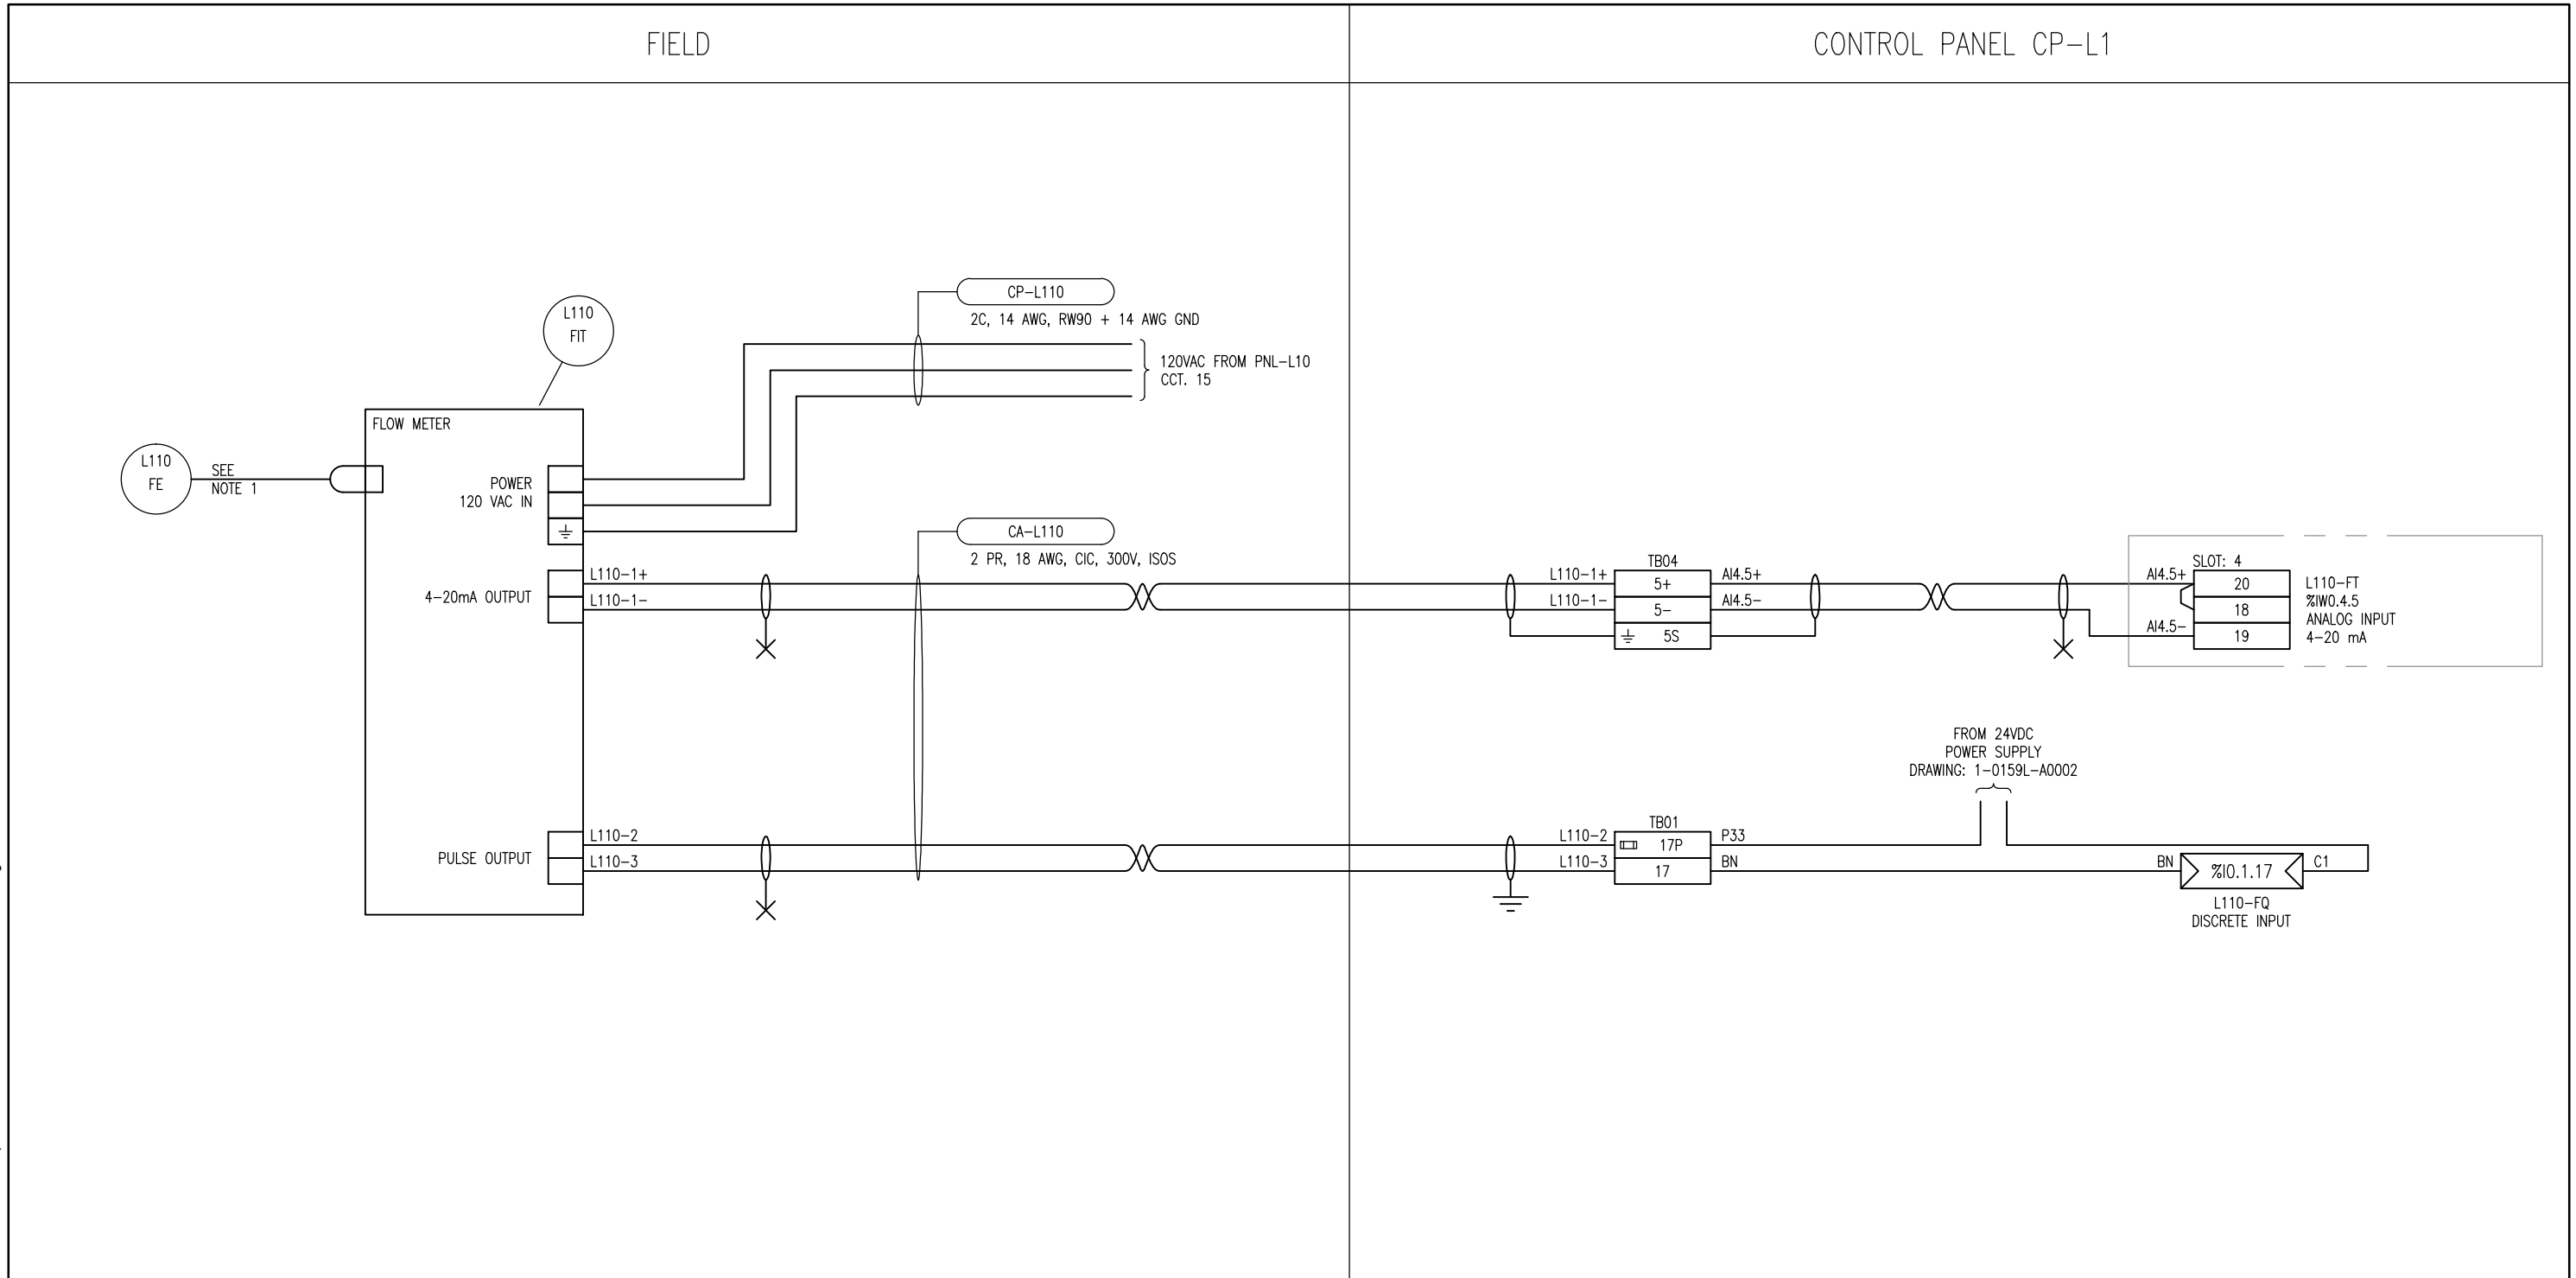

**NOTES**

1. CABLE TO SENSOR L110-FE IS TO FULLY MEET MANUFACTURER SPECIFICATIONS AND PROTECTED IN LIQUIDTITE FLEXIBLE CONDUIT.

**APECM**  
 Certificate of Authorization  
 SNC-Lavalin Inc.  
 No. 4489

00	ISSUED FOR TENDER	2010/09/29	BC	CJR
NO.	REVISIONS	DATE	DESIGN	CHECK

**SNC-LAVALIN INC.**  
 148 Nature Park Way  
 Winnipeg, MB, Canada R3P 0X7  
 204-786-8080

DESIGNED BY: B. CLEVEN  
 DRAWN BY: S. COATES  
 SCALE: N.T.S.  
 BY: K. ZUREK  
 CONSULTANT NO.: 113368-0000-48DD-0023

CHECKED BY: C. REIMER  
 APPROVED BY: C. REIMER  
 DATE: 2010/06/30  
 DATE: 2010/10/04  
 DATE: 2010/10/04

ENGINEER'S SEAL

ORIGINAL DRAWING  
 SEALED BY:  
 C. REIMER  
 SNC-LAVALIN INC.  
 2010/10/04  
 REV. 00

BID OPPORTUNITY:  
 760-2010

**THE CITY OF WINNIPEG**  
 WATER AND WASTE DEPARTMENT

**MARION WASTEWATER PUMPING STATION**

LOOP DIAGRAM  
 FLOW METER  
 LOOP L110

CITY DRAWING NUMBER	SHEET	REV.	SIZE
1-0159L-A0023	001	00	B