


B SIZE - 279mm x 432mm

LAST SAVE: 2010/10/04 - 1:55pm
 PATH: M:\113368\4ENG\48&C\DD - General DWG\1-0159L-A0026-001-00.dwg

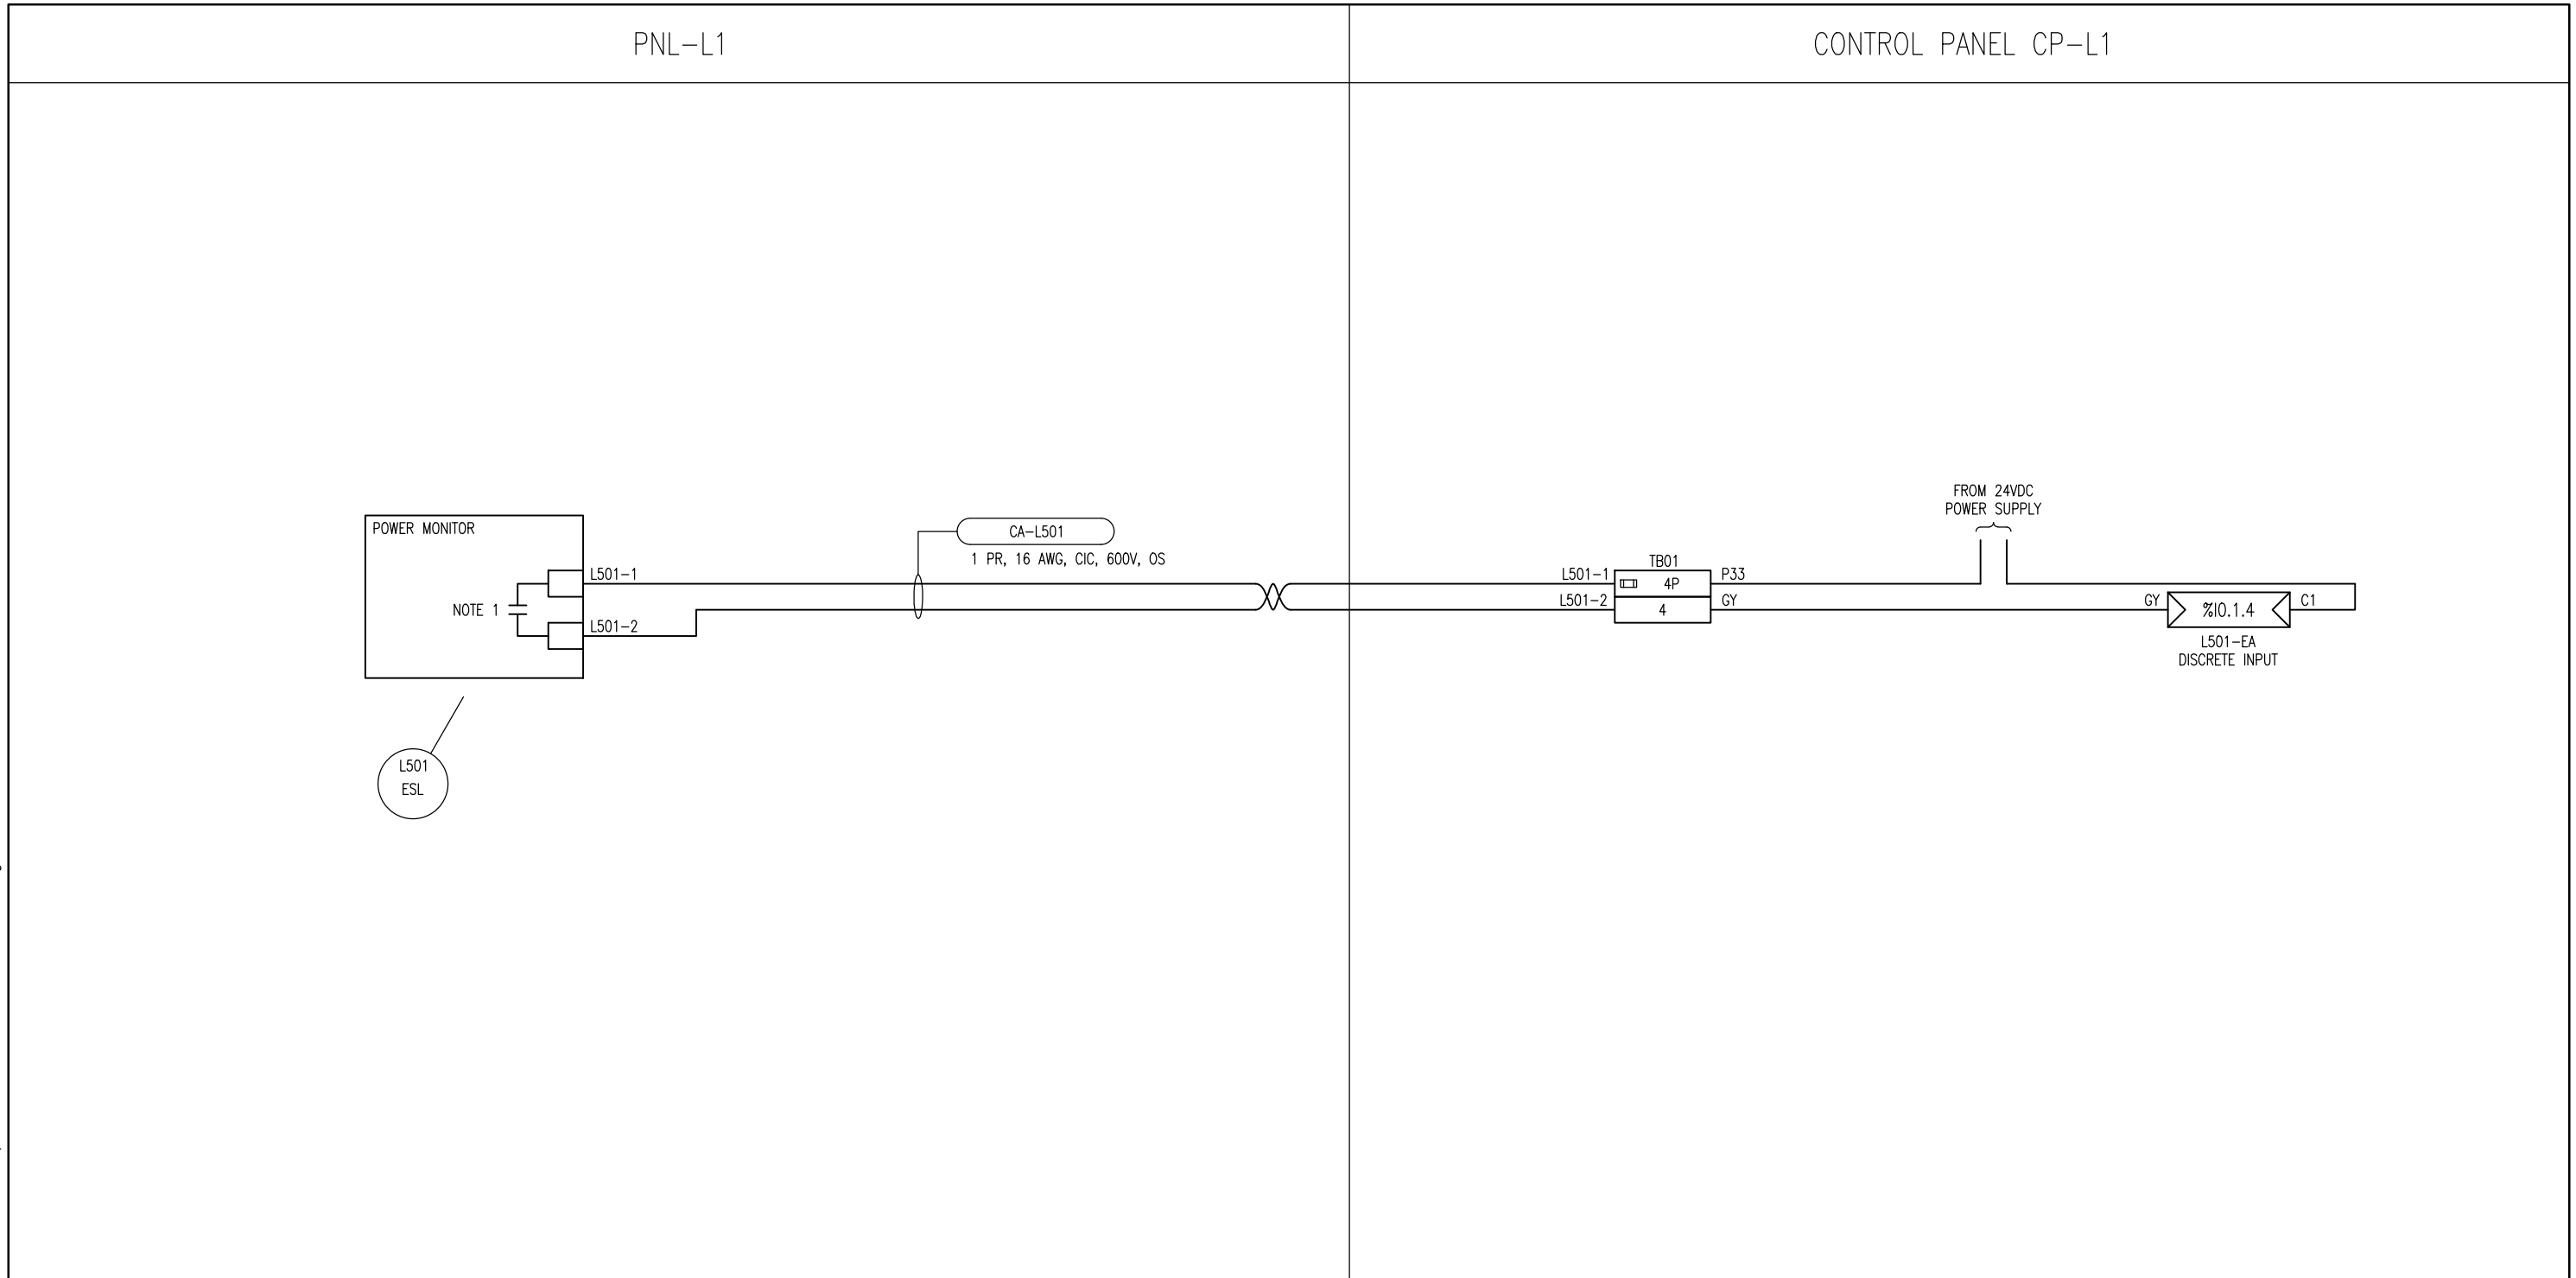

NOTES

1. DRY CONTACT IN POWER MONITOR TO BE CLOSED WHEN POWER IS OK.



NO.	REVISIONS	DATE	DESIGN	CHECK
00	ISSUED FOR TENDER	2010/09/29	BC	CJR



SNC-LAVALIN INC.
 148 Nature Park Way
 Winnipeg, MB, Canada R3P 0X7
 204-786-8080

DESIGNED BY: B. CLEVEN	CHECKED BY: C. REIMER
DRAWN BY: S. COATES	APPROVED BY: C. REIMER
SCALE: N.T.S.	DATE: 2010/06/30
RELEASED FOR CONSTRUCTION	
BY: K. ZUREK	DATE: 2010/10/04
CONSULTANT NO.: 113368-0000-48DD-0026	

ENGINEER'S SEAL

ORIGINAL DRAWING
 SEALED BY:
 C. REIMER
 SNC-LAVALIN INC.
 2010/10/02
 REV. 00

BID OPP.:
 760-2010

THE CITY OF WINNIPEG
 WATER AND WASTE DEPARTMENT

Winnipeg

MARION WASTEWATER PUMPING STATION
 INSTALLATION OF PUMPING UNITS & BUILDING UPGRADES
 LOOP DIAGRAM
 600 VOLT POWER FAIL
 LOOP L501

CITY DRAWING NUMBER	SHEET	REV.	SIZE
1-0159L-A0026	001	00	B