


VENTILATION CONTROL PANEL CP-L2

CONTROL PANEL CP-L1

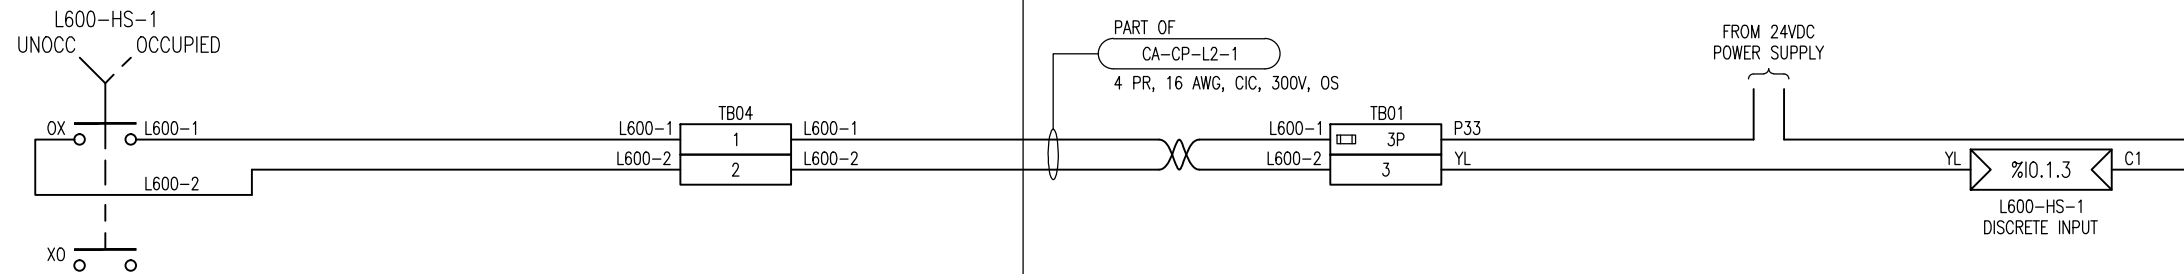

NOTES



NO.	REVISIONS	DATE	DESIGN	CHECK
00	ISSUED FOR TENDER	2010/09/29	BC	CJR



SNC-LAVALIN INC.
 148 Nature Park Way
 Winnipeg, MB, Canada R3P 0X7
 204-786-8080

DESIGNED BY: B. CLEVEN	CHECKED BY: C. REIMER
DRAWN BY: S. COATES	APPROVED BY: C. REIMER
SCALE: N.T.S.	DATE: 2010/06/30
RELEASED FOR CONSTRUCTION	
BY: K. ZUREK	DATE: 2010/10/04
CONSULTANT NO.: 113368-0000-48DD-0030	

ENGINEER'S SEAL

ORIGINAL DRAWING
 SEALED BY:
 C. REIMER
 SNC-LAVALIN INC.
 2010/10/02
 REV. 00

BID OPPORTUNITY:
 760-2010



THE CITY OF WINNIPEG
 WATER AND WASTE DEPARTMENT

MARION WASTEWATER PUMPING STATION

LOOP DIAGRAM
 OCCUPANCY SWITCH
 LOOP L600

CITY DRAWING NUMBER	SHEET	REV.	SIZE
1-0159L-A0030	001	00	B