


B SIZE - 279mm x 432mm

LAST SAVE: 2010/10/04 - 1:53pm
 PATH: M:\113368\4ENG\48&c\DD - General DWG\1-0159L-A0034-001-00.dwg

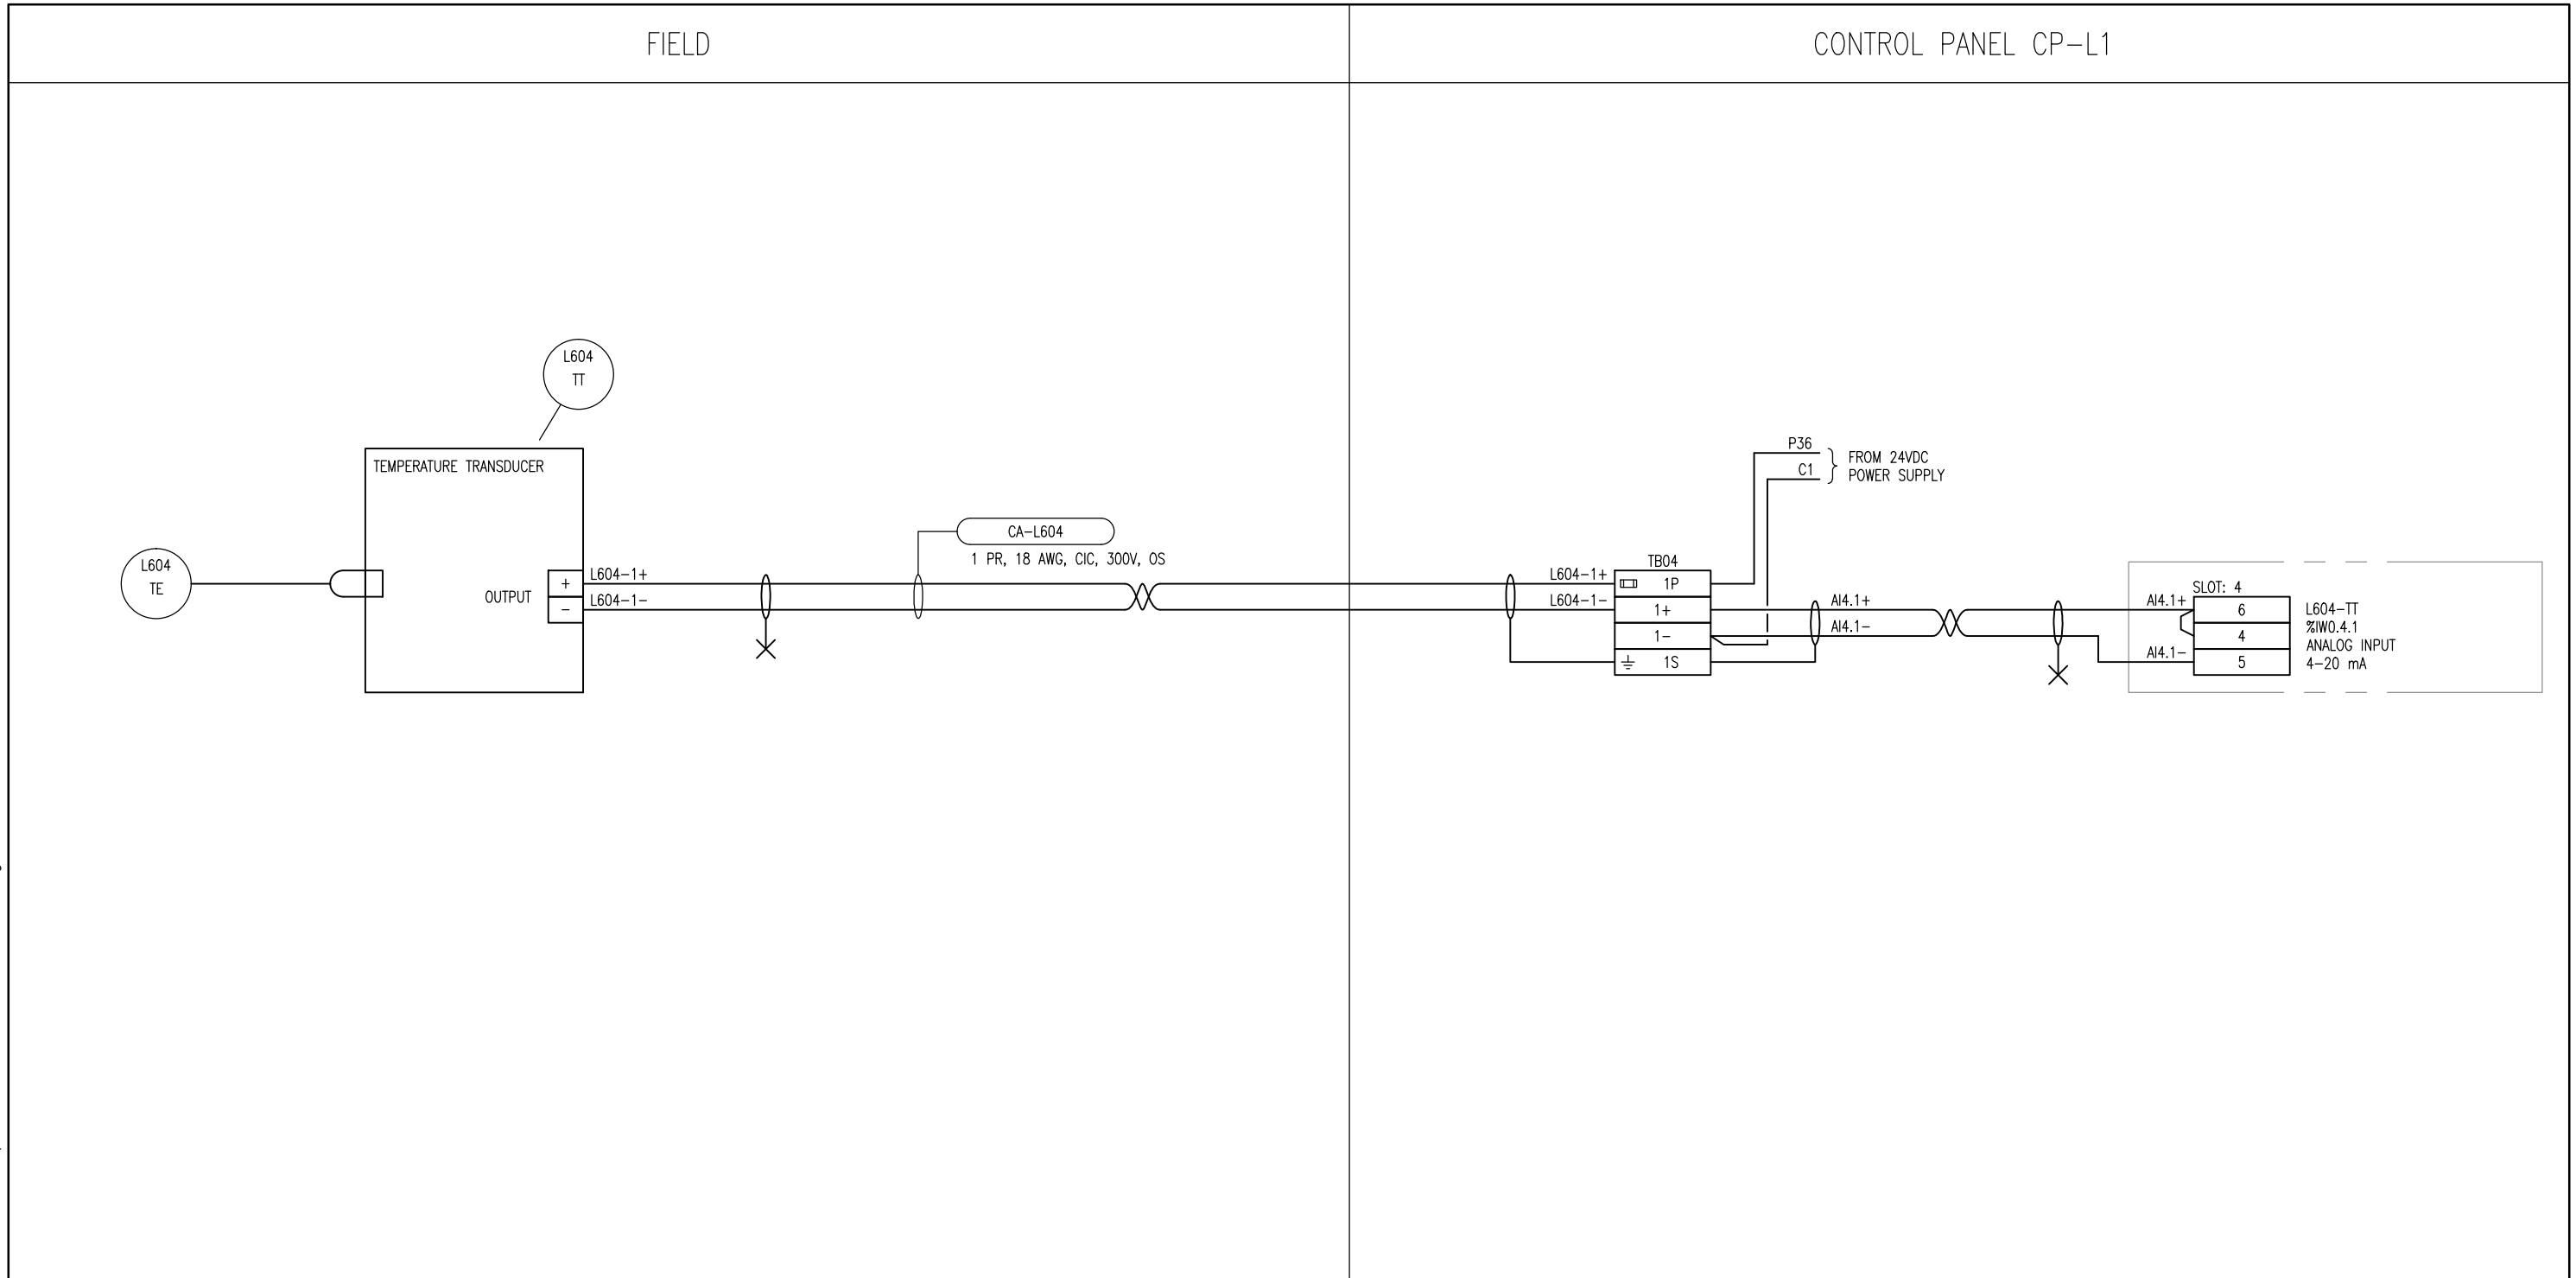

NOTES

APECM
 Certificate of Authorization
 SNC-Lavalin Inc.
 No. 4489

NO.	REVISIONS	DATE	DESIGN	CHECK
00	ISSUED FOR TENDER	2010/09/29	BC	CJR

SNC-LAVALIN INC.
 148 Nature Park Way
 Winnipeg, MB, Canada R3P 0X7
 204-786-8080

DESIGNED BY: B. CLEVEN
 CHECKED BY: C. REIMER

DRAWN BY: S. COATES
 APPROVED BY: C. REIMER

SCALE: N.T.S.
 DATE: 2010/06/30

RELEASED FOR CONSTRUCTION
 BY: K. ZUREK
 DATE: 2010/10/04

CONSULTANT NO.: 113368-0000-48DD-0034

ENGINEER'S SEAL

ORIGINAL DRAWING
 SEALED BY:
 C. REIMER
 SNC-LAVALIN INC.
 2010/10/02
 REV. 00

BID OPPORTUNITY:
 760-2010

Winnipeg THE CITY OF WINNIPEG
 WATER AND WASTE DEPARTMENT

MARION WASTEWATER PUMPING STATION

LOOP DIAGRAM
 MAIN FLOOR TEMPERATURE
 LOOP L604

CITY DRAWING NUMBER	SHEET	REV.	SIZE
1-0159L-A0034	001	00	B