

APPENDIX C – WATERMAIN RENEWAL LOCATION SKETCHES




	CURRENT WM REPAIR		AC WM		SEWER MAIN
	CURRENT WM REPAIR- ABANDON		PVC WM		2011 WMR PROJECT
	OLDER WM REPAIR		UNKNOWN WM MATERIAL		HISTORICAL WMR PROJECT
	OLDER WM REPAIR- ABANDON		OTHER WM		2011 PWD LOCAL REHAB PROJECT
	WATER VALVE		AQUEDUCT		2011/2012 PWD REGIONAL REHAB PROJECT
	WATER HYDRANT		FEEDER MAIN		CATHODICALLY PROTECTED WM
	CI WM		SEWER MANHOLE		PROPOSED FIRE PROTECTION UPGRADE

Additional Notes:

Printed: **SEPTEMBER 14, 2010**

**CITY OF WINNIPEG
WATER AND WASTE DEPARTMENT
2011 WATER MAIN RENEWAL PROGRAM**

Location ID: 8	Street: LIPTON ST
Location Description: WESTMINSTER AV TO MID-BLOCK S	
Scale: 1:2000	Renewal Type: REPAIR COUNT

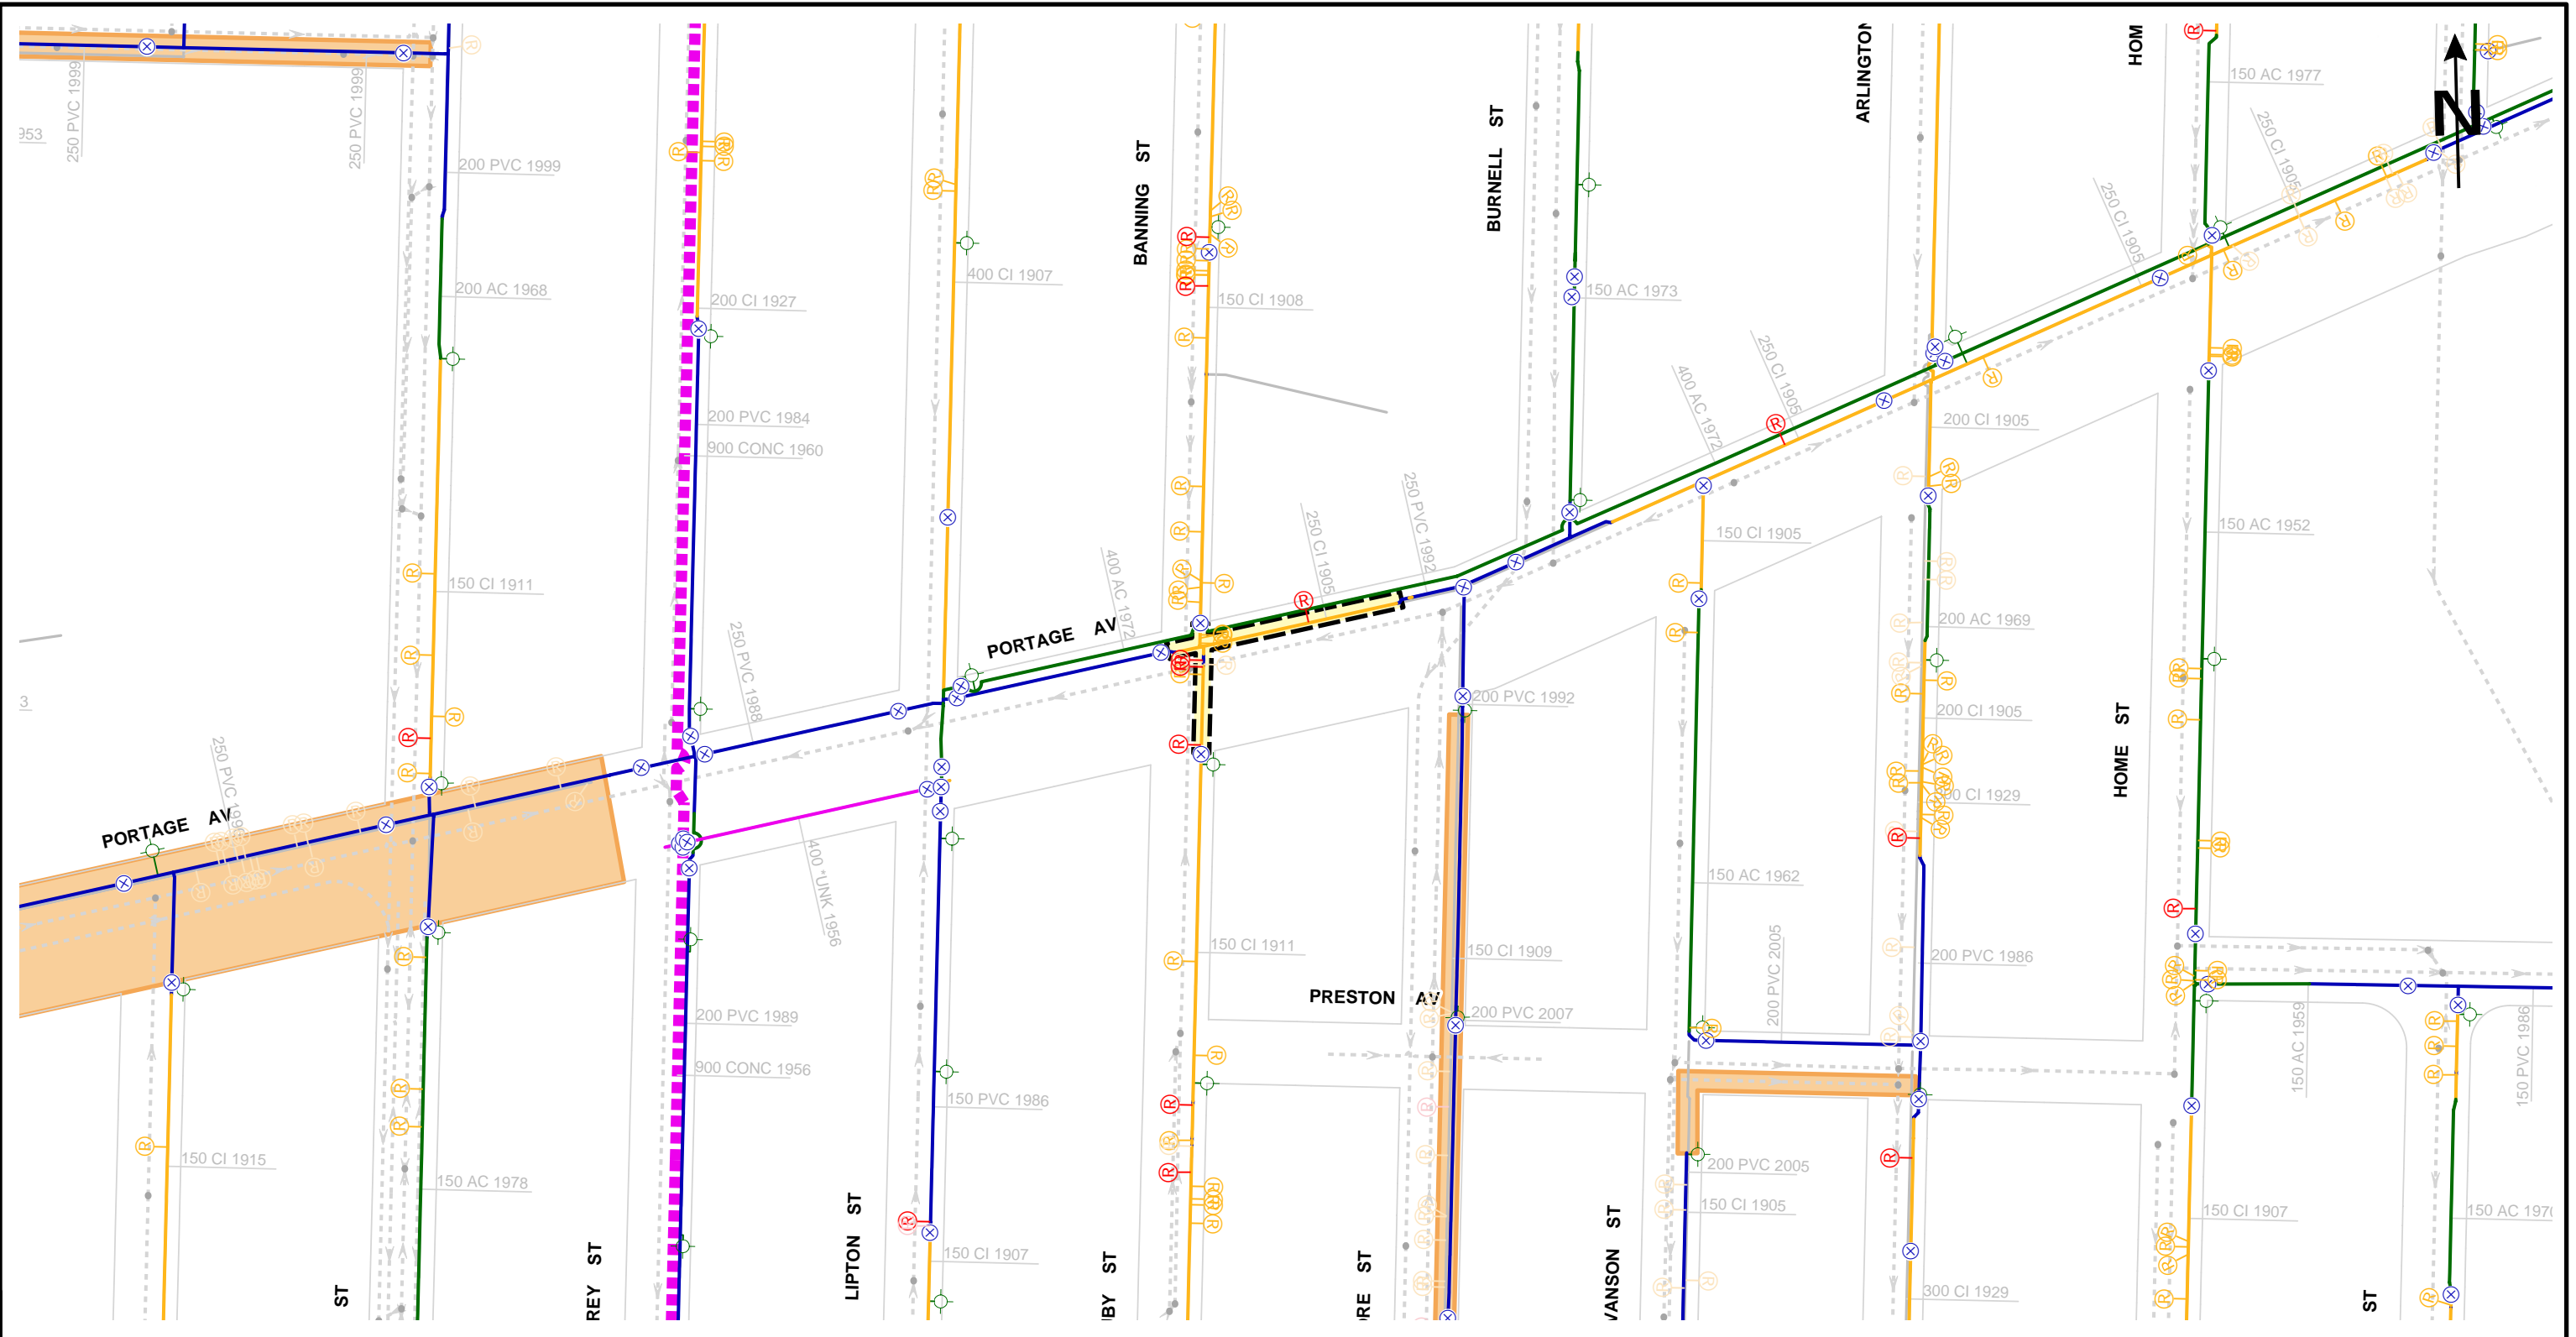

	CURRENT WM REPAIR		AC WM		SEWER MAIN
	CURRENT WM REPAIR- ABANDON		PVC WM		2011 WMR PROJECT
	OLDER WM REPAIR		UNKNOWN WM MATERIAL		HISTORICAL WMR PROJECT
	OLDER WM REPAIR- ABANDON		OTHER WM		2011 PWD LOCAL REHAB PROJECT
	WATER VALVE		AQUEDUCT		2011/2012 PWD REGIONAL REHAB PROJECT
	WATER HYDRANT		FEEDER MAIN		CATHODICALLY PROTECTED WM
	CI WM		SEWER MANHOLE		PROPOSED FIRE PROTECTION UPGRADE

Additional Notes:


Printed: **SEPTEMBER 14, 2010**

**CITY OF WINNIPEG
WATER AND WASTE DEPARTMENT
2011 WATER MAIN RENEWAL PROGRAM**

Location ID: **11** Street: **PORTAGE AV**

Location Description: **AT BANNING ST**

Scale: **1:2000** Renewal Type: **REPAIR COUNT**

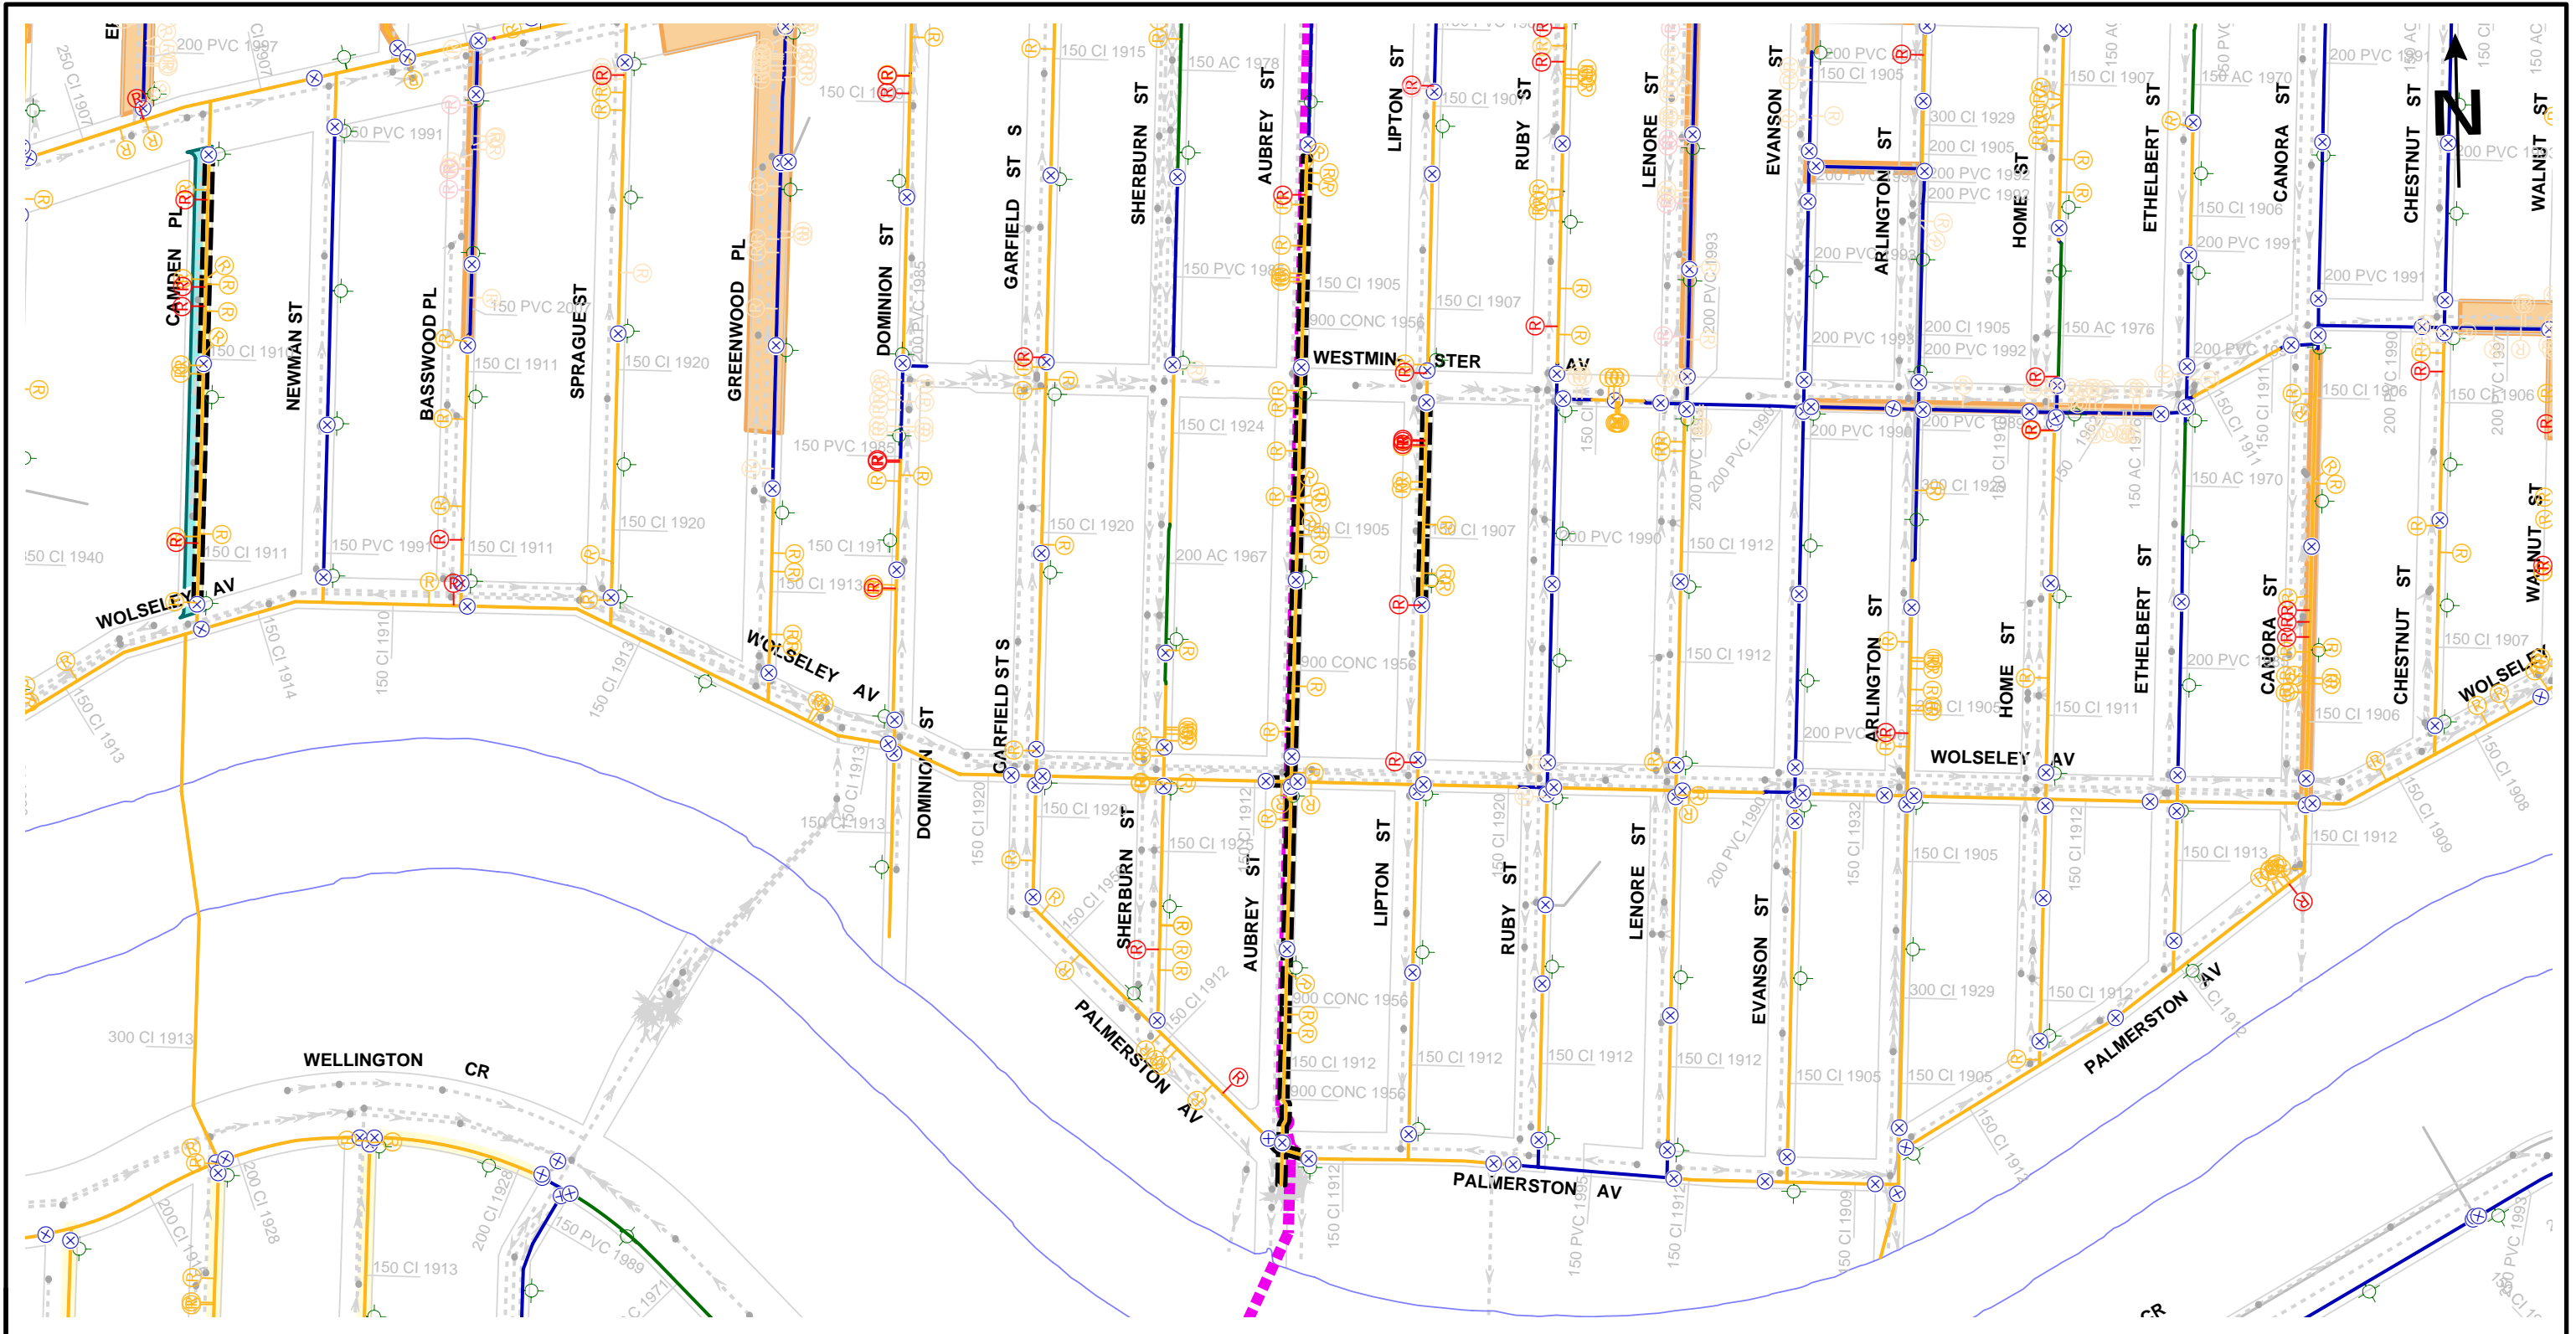

	CURRENT WM REPAIR		AC WM		SEWER MAIN
	CURRENT WM REPAIR- ABANDON		PVC WM		2011 WMR PROJECT
	OLDER WM REPAIR		UNKNOWN WM MATERIAL		HISTORICAL WMR PROJECT
	OLDER WM REPAIR- ABANDON		OTHER WM		2011 PWD LOCAL REHAB PROJECT
	WATER VALVE		AQUEDUCT		2011/2012 PWD REGIONAL REHAB PROJECT
	WATER HYDRANT		FEEDER MAIN		CATHODICALLY PROTECTED WM
	CI WM		SEWER MANHOLE		PROPOSED FIRE PROTECTION UPGRADE

Additional Notes:

Printed: **SEPTEMBER 14, 2010**

**CITY OF WINNIPEG
WATER AND WASTE DEPARTMENT
2011 WATER MAIN RENEWAL PROGRAM**

Location ID: **32** Street: **AUBREY ST**

Location Description: **PALMERSTON AV TO
MID-BLOCK N OF WESTMISTER AV**

Scale: **1:4000** Renewal Type: **OTHER-CLOSE TO FM**