


## **APPENDIX C – WATERMAIN RENEWAL LOCATION SKETCHES**

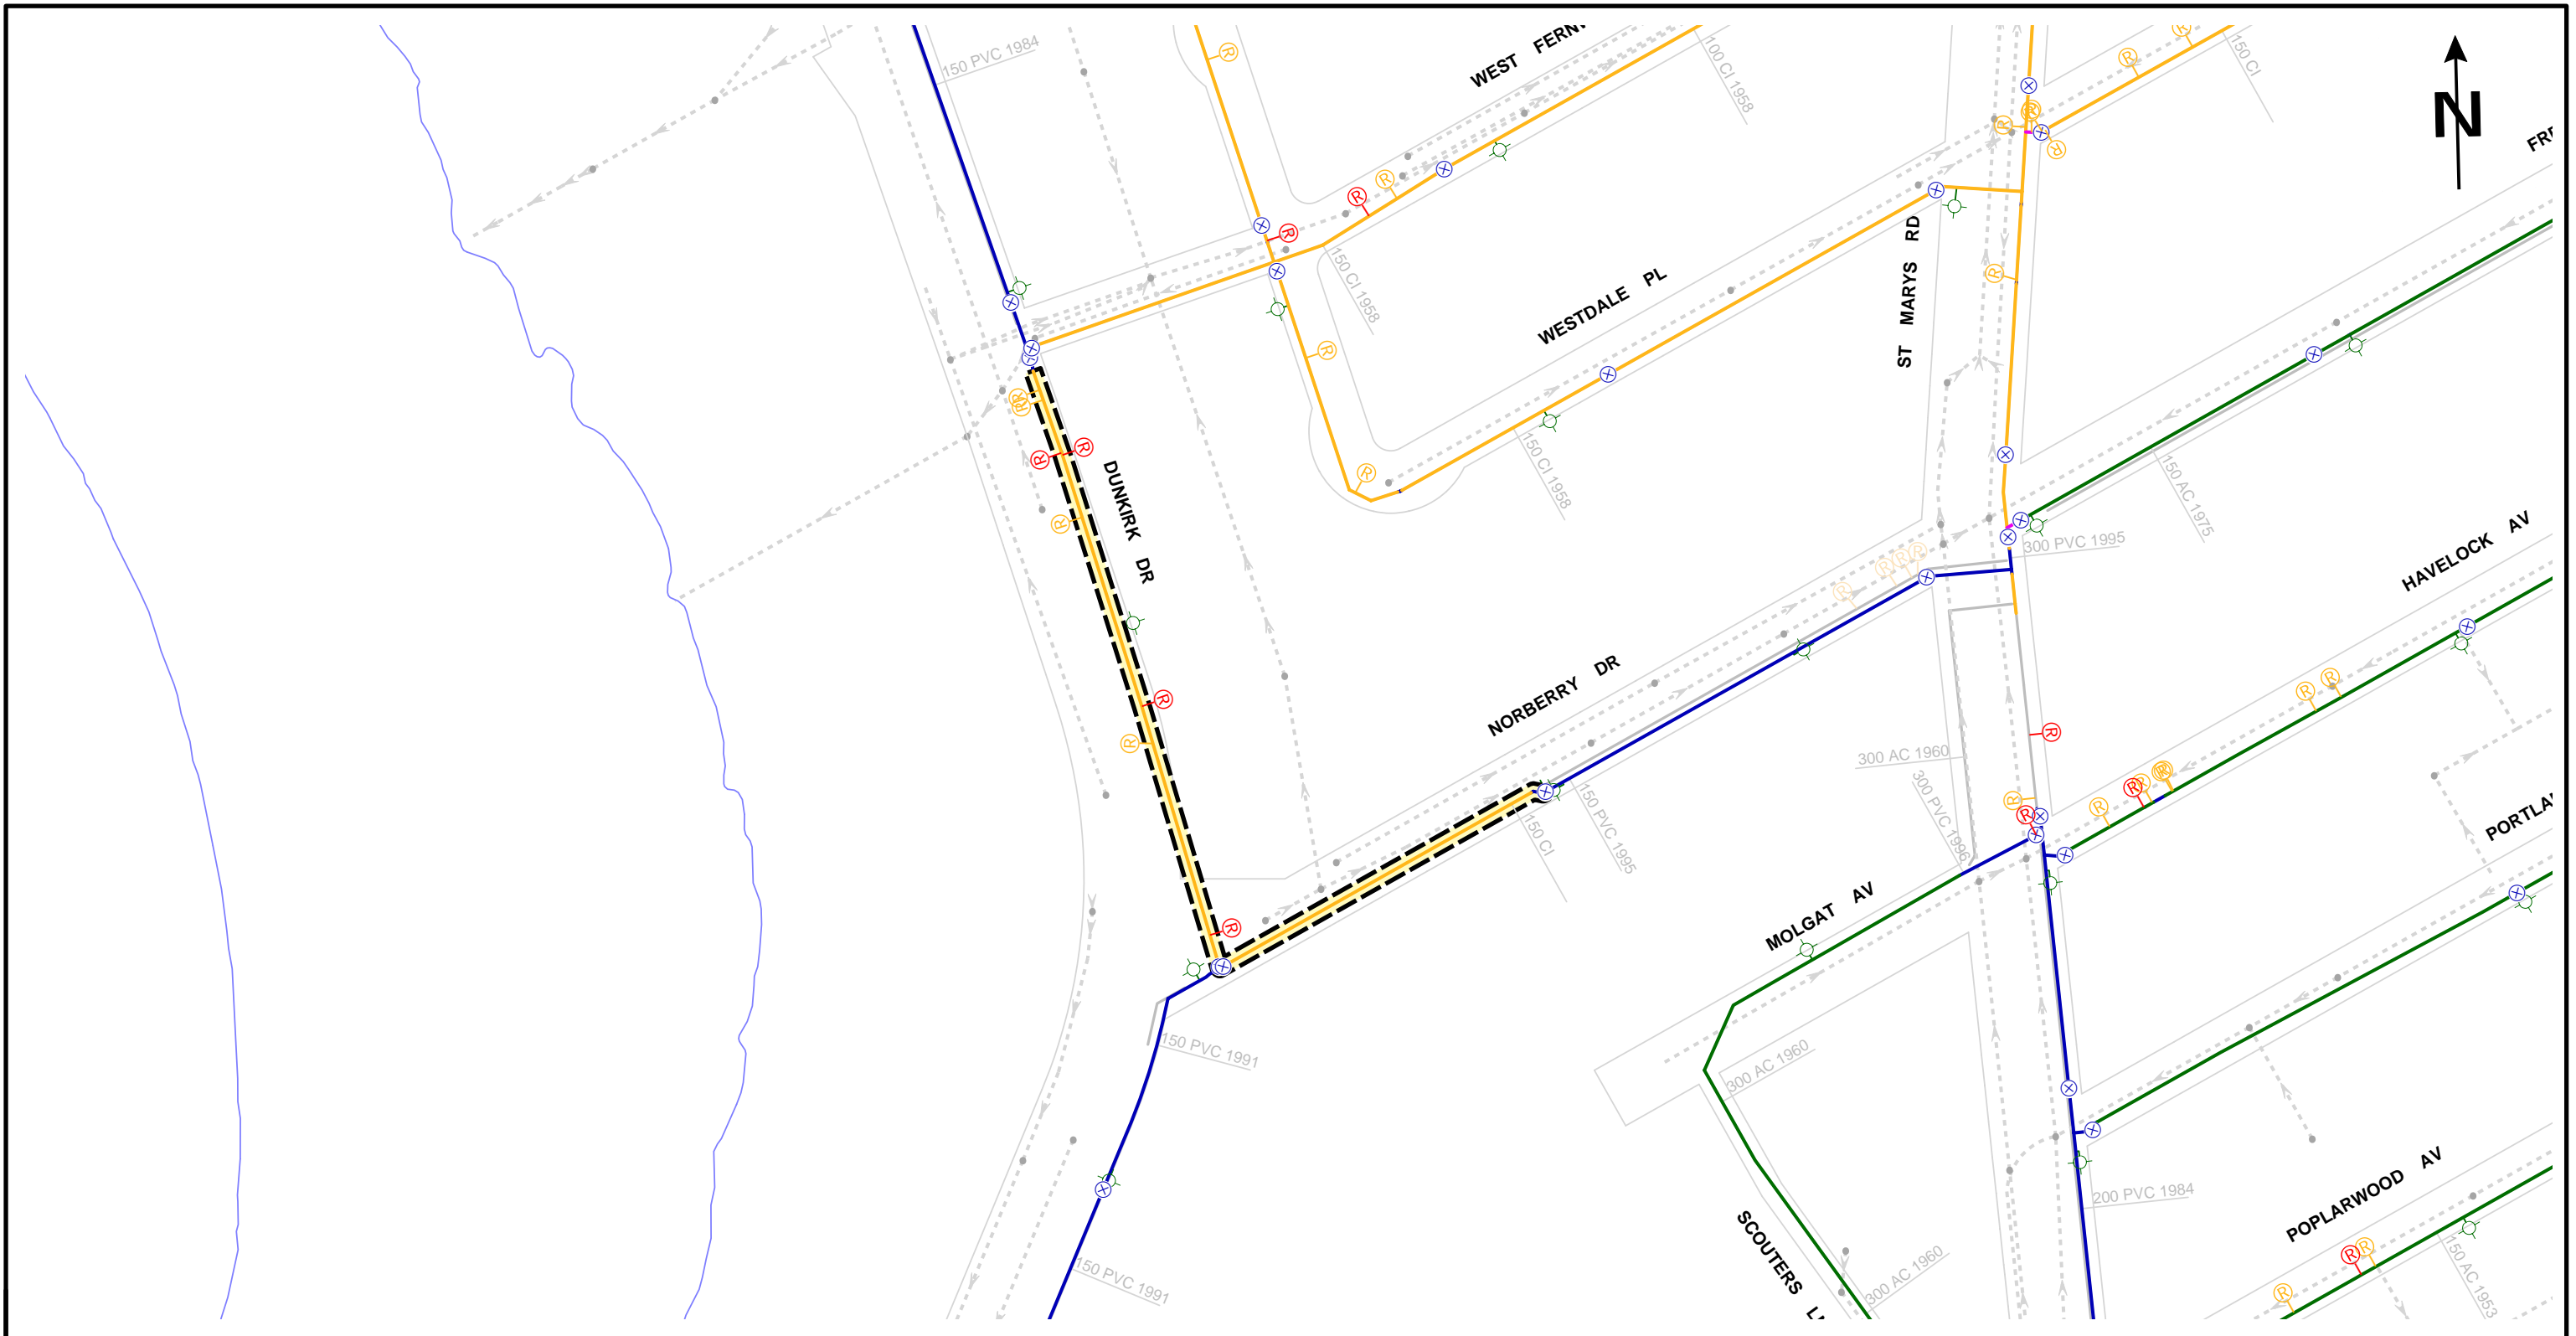


	CURRENT WM REPAIR		AC WM		SEWER MAIN
	CURRENT WM REPAIR- ABANDON		PVC WM		2011 WMR PROJECT
	OLDER WM REPAIR		UNKNOWN WM MATERIAL		HISTORICAL WMR PROJECT
	OLDER WM REPAIR- ABANDON		OTHER WM		2011 PWD LOCAL REHAB PROJECT
	WATER VALVE		AQUEDUCT		2011/2012 PWD REGIONAL REHAB PROJECT
	WATER HYDRANT		FEEDER MAIN		CATHODICALLY PROTECTED WM
	CI WM		SEWER MANHOLE		PROPOSED FIRE PROTECTION UPGRADE

Additional Notes:

Printed: **SEPTEMBER 14, 2010**

**CITY OF WINNIPEG  
WATER AND WASTE DEPARTMENT  
2011 WATER MAIN RENEWAL PROGRAM**

Location ID: <b>3</b>	Street: <b>DUNKIRK DR</b>
Location Description: <b>WEST FERNWOOD AV TO NORBERRY DR MID-BLOCK E</b>	
Scale: <b>1:2000</b>	Renewal Type: <b>REPAIR COUNT</b>

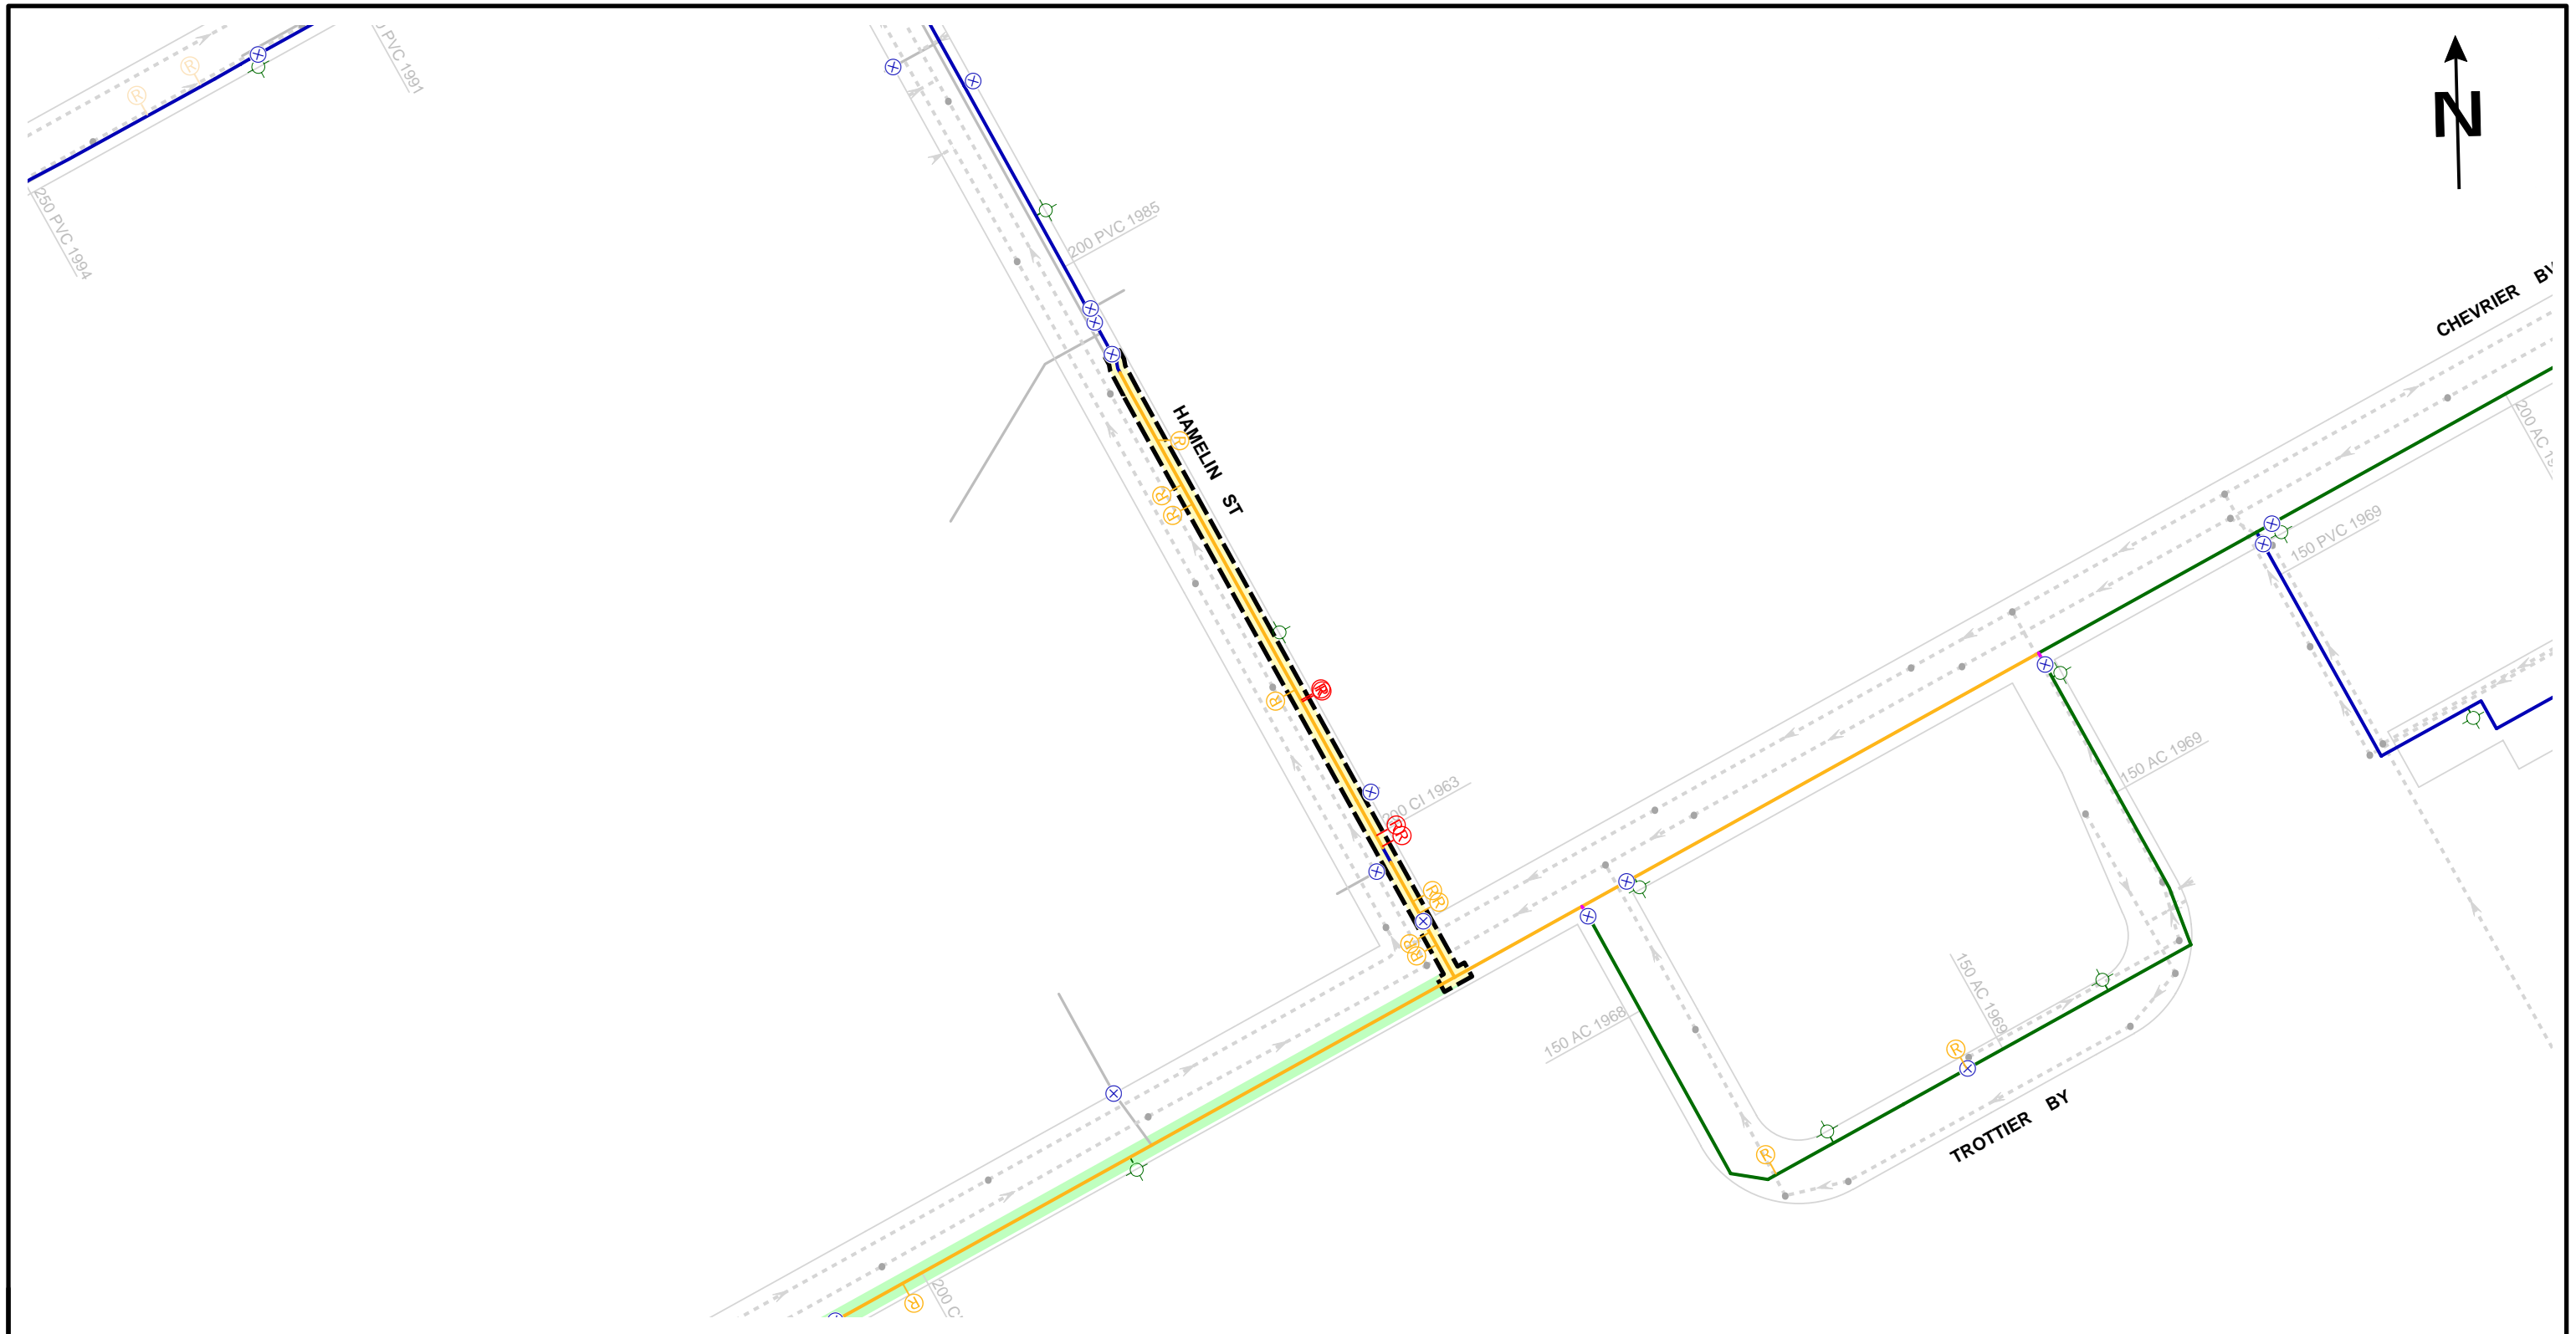

	CURRENT WM REPAIR		AC WM		SEWER MAIN
	CURRENT WM REPAIR- ABANDON		PVC WM		2011 WMR PROJECT
	OLDER WM REPAIR		UNKNOWN WM MATERIAL		HISTORICAL WMR PROJECT
	OLDER WM REPAIR- ABANDON		OTHER WM		2011 PWD LOCAL REHAB PROJECT
	WATER VALVE		AQUEDUCT		2011/2012 PWD REGIONAL REHAB PROJECT
	WATER HYDRANT		FEEDER MAIN		CATHODICALLY PROTECTED WM
	CI WM		SEWER MANHOLE		PROPOSED FIRE PROTECTION UPGRADE

Additional Notes:

**\*RE-SIZE CONNECTION FOR FUTURE FPU**

Printed: **SEPTEMBER 14, 2010**

**CITY OF WINNIPEG  
WATER AND WASTE DEPARTMENT  
2011 WATER MAIN RENEWAL PROGRAM**

---

Location ID: **5**                      Street: **HAMELIN ST**

---

Location Description: **CHEVRIER BV TO MID-BLOCK N**

---

Scale: **1:2000**                      Renewal Type: **REPAIR COUNT**




	CURRENT WM REPAIR		AC WM		SEWER MAIN
	CURRENT WM REPAIR- ABANDON		PVC WM		2011 WMR PROJECT
	OLDER WM REPAIR		UNKNOWN WM MATERIAL		HISTORICAL WMR PROJECT
	OLDER WM REPAIR- ABANDON		OTHER WM		2011 PWD LOCAL REHAB PROJECT
	WATER VALVE		AQUEDUCT		2011/2012 PWD REGIONAL REHAB PROJECT
	WATER HYDRANT		FEEDER MAIN		CATHODICALLY PROTECTED WM
	CI WM		SEWER MANHOLE		PROPOSED FIRE PROTECTION UPGRADE

Additional Notes:

Printed: **SEPTEMBER 14, 2010**

<b>CITY OF WINNIPEG WATER AND WASTE DEPARTMENT 2011 WATER MAIN RENEWAL PROGRAM</b>	
Location ID: <b>6</b>	Street: <b>HAZELWOOD CR</b>
Location Description: <b>WYOMING ST TO MID-BLOCK E</b>	
Scale: <b>1:2000</b>	Renewal Type: <b>REPAIR COUNT</b>

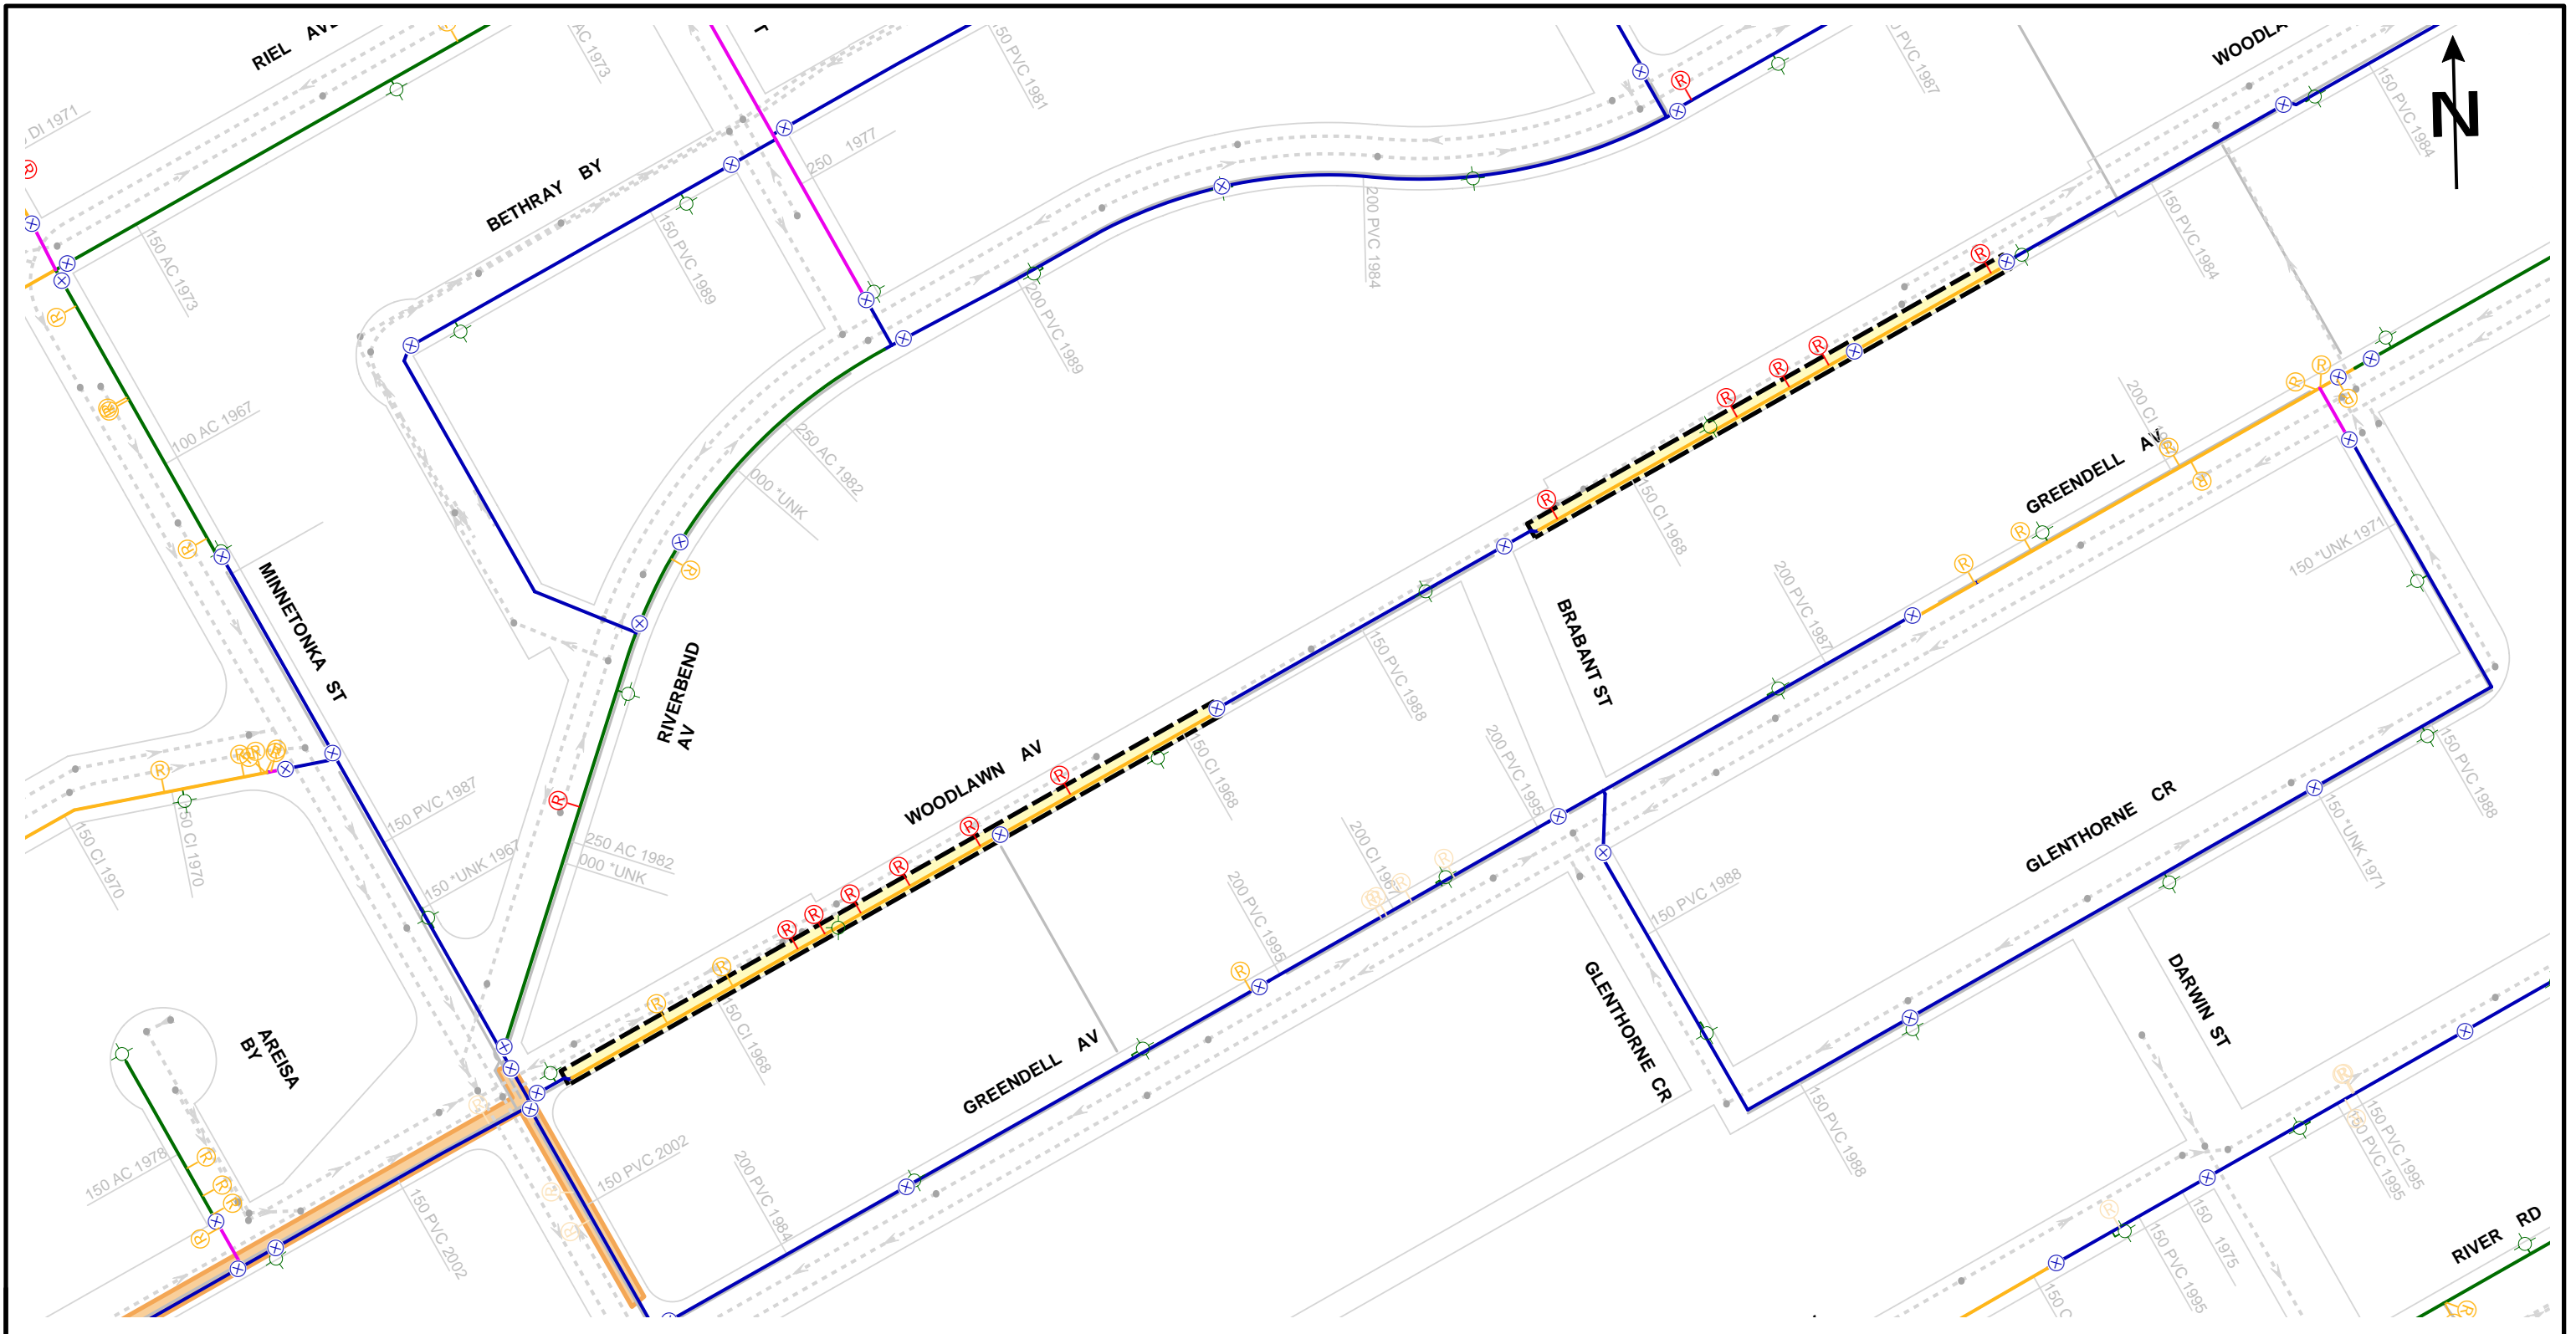

	CURRENT WM REPAIR		AC WM		SEWER MAIN
	CURRENT WM REPAIR- ABANDON		PVC WM		2011 WMR PROJECT
	OLDER WM REPAIR		UNKNOWN WM MATERIAL		HISTORICAL WMR PROJECT
	OLDER WM REPAIR- ABANDON		OTHER WM		2011 PWD LOCAL REHAB PROJECT
	WATER VALVE		AQUEDUCT		2011/2012 PWD REGIONAL REHAB PROJECT
	WATER HYDRANT		FEEDER MAIN		CATHODICALLY PROTECTED WM
	CI WM		SEWER MANHOLE		PROPOSED FIRE PROTECTION UPGRADE

Additional Notes:

Printed: **SEPTEMBER 14, 2010**

**CITY OF WINNIPEG  
WATER AND WASTE DEPARTMENT  
2011 WATER MAIN RENEWAL PROGRAM**

Location ID: **14**

Street: **WOODLAWN AV**

Location Description: **MINNETONKA ST TO MID-BLOCK E OF BRABANT ST**

Scale: **1:2000**

Renewal Type: **REPAIR COUNT**