


BALDRY BY (N LEG)

FORDHAM BAY (N LEG)

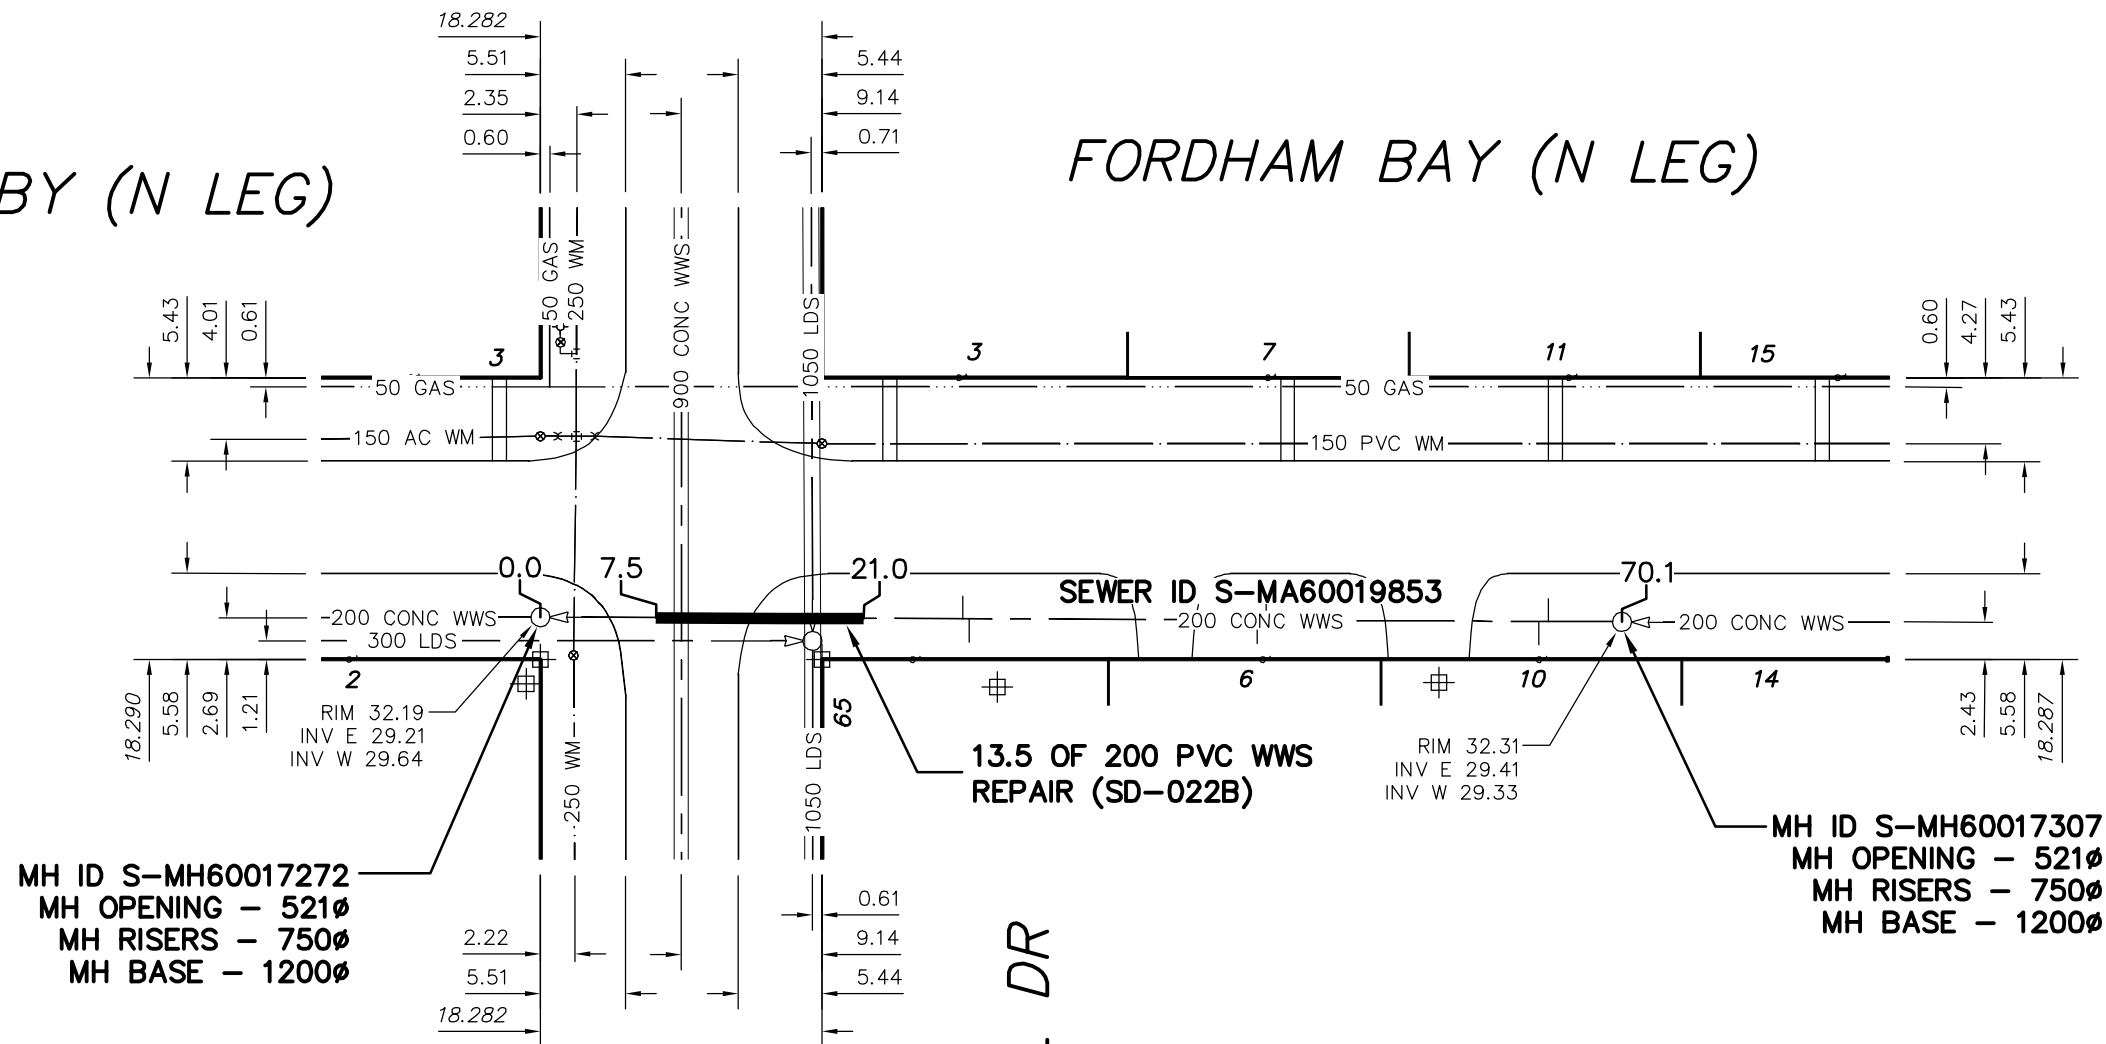

MH ID S-MH60017272
 MH OPENING - 521Ø
 MH RISERS - 750Ø
 MH BASE - 1200Ø

13.5 OF 200 PVC WWS
 REPAIR (SD-022B)

MH ID S-MH60017307
 MH OPENING - 521Ø
 MH RISERS - 750Ø
 MH BASE - 1200Ø

CORNELL DR

| |
|--|
| SEWER JUNCTION INFORMATION FROM SEWER VIDEO INSPECTION SEWER ID S-MA60019853 |
| DISTANCE FROM MH ID S-MH60017307 |
| NO JUNCTIONS WITHIN REPAIRS |

ENGINEER'S SEAL

ORIGINAL SIGNED
 BY
 S.R.J.
 COURNOYER
 10/10/21

BID OPPORTUNITY: 790-2010
 FILENAME : 9418.dwg
 PLOT DATE : 2010 10 21

LEGEND:

52.0 | MEASUREMENT TO REPAIR FROM REFERENCE MH SHOWN THUS...

METRIC

WHOLE NUMBERS INDICATE MILLIMETRES
 DECIMALIZED NUMBERS INDICATE METRES

| | | | | | |
|---------------|---------------|--|---------------------------|---|------|
| B.M. ELEV. | FIELD BOOK #: | CITY OF WINNIPEG WATER AND WASTE ENGINEERING DIVISION | | THE CITY OF WINNIPEG WATER AND WASTE DEPARTMENT | |
| POSTED TO LIS | | DESIGNED BY: SC | CHECKED BY: SC | 2010 WASTEWATER SEWER RENEWALS AND REPAIRS, CONTRACT 15 FORDHAM BAY (N LEG) MH AT CORNELL DRIVE TO 1ST MH E OF CORNELL DRIVE | |
| | | DRAWN BY: CJH | APPROVED BY: KZ | | |
| | | HOR. SCALE: 1:500 | RELEASED FOR CONSTRUCTION | SHEET 3 OF 16 | |
| | | VERTICAL | | CITY DRAWING NUMBER | |
| NO. | REVISIONS | DATE | BY | DATE: 2010 10 20 | 9418 |