
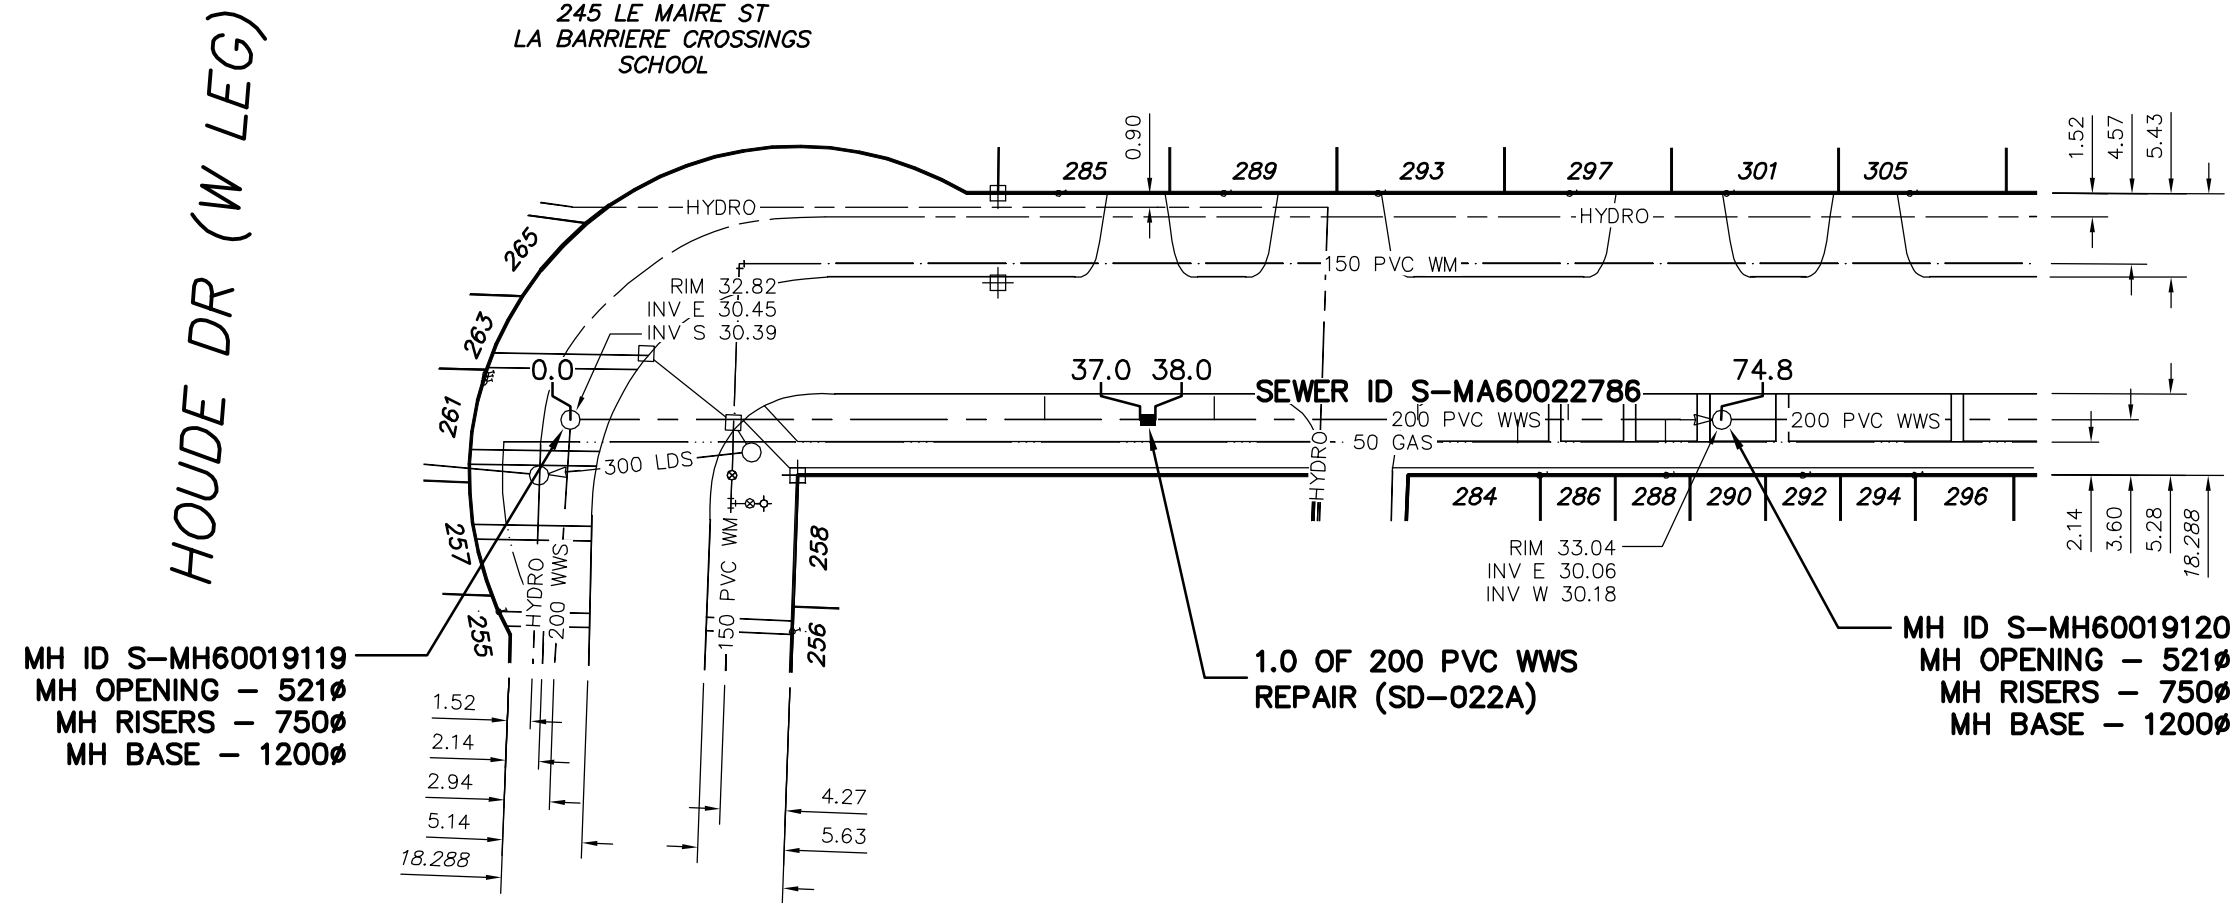


HOUDE DRIVE (N LEG)

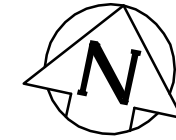

MH ID S-MH60019119
 MH OPENING - 521Ø
 MH RISERS - 750Ø
 MH BASE - 1200Ø

1.0 OF 200 PVC WWS
 REPAIR (SD-022A)

MH ID S-MH60019120
 MH OPENING - 521Ø
 MH RISERS - 750Ø
 MH BASE - 1200Ø

| |
|--|
| SEWER JUNCTION INFORMATION FROM SEWER VIDEO INSPECTION SEWER ID S-MA60022786 |
| DISTANCE FROM MH ID S-MH60019119 |
| NO JUNCTIONS WITHIN REPAIR |

ENGINEER'S SEAL

ORIGINAL SIGNED
 BY
 S.R.J.
 COURNOYER
 10/10/21

BID OPPORTUNITY: 790-2010
 FILENAME : 9419.dwg
 PLOT DATE : 2010 10 21

LEGEND:
 52.0 | MEASUREMENT TO REPAIR FROM REFERENCE MH SHOWN THUS...

METRIC
 WHOLE NUMBERS INDICATE MILLIMETRES
 DECIMALIZED NUMBERS INDICATE METRES

| | | | | | |
|-----------------|-----------------|--|--|---|-----------------------------|
| B.M. ELEV. | FIELD BOOK #: | CITY OF WINNIPEG WATER AND WASTE ENGINEERING DIVISION | THE CITY OF WINNIPEG WATER AND WASTE DEPARTMENT | 2010 WASTEWATER SEWER RENEWALS AND REPAIRS, CONTRACT 15 HOUDE DRIVE (N LEG) MH AT HOUDE DRIVE (W LEG) TO 1ST MH E OF HOUDE DRIVE (W LEG) | SHEET 4 OF 16 |
| POSTED TO LBS | | | | | CITY DRAWING NUMBER |
| DESIGNED BY: SC | CHECKED BY: SC | DATE: 2010 10 20 | RELEASED FOR CONSTRUCTION | | 9419 |
| DRAWN BY: CJH | APPROVED BY: KZ | | | | |