


RUE LAGRAVE

LEMAY AVE

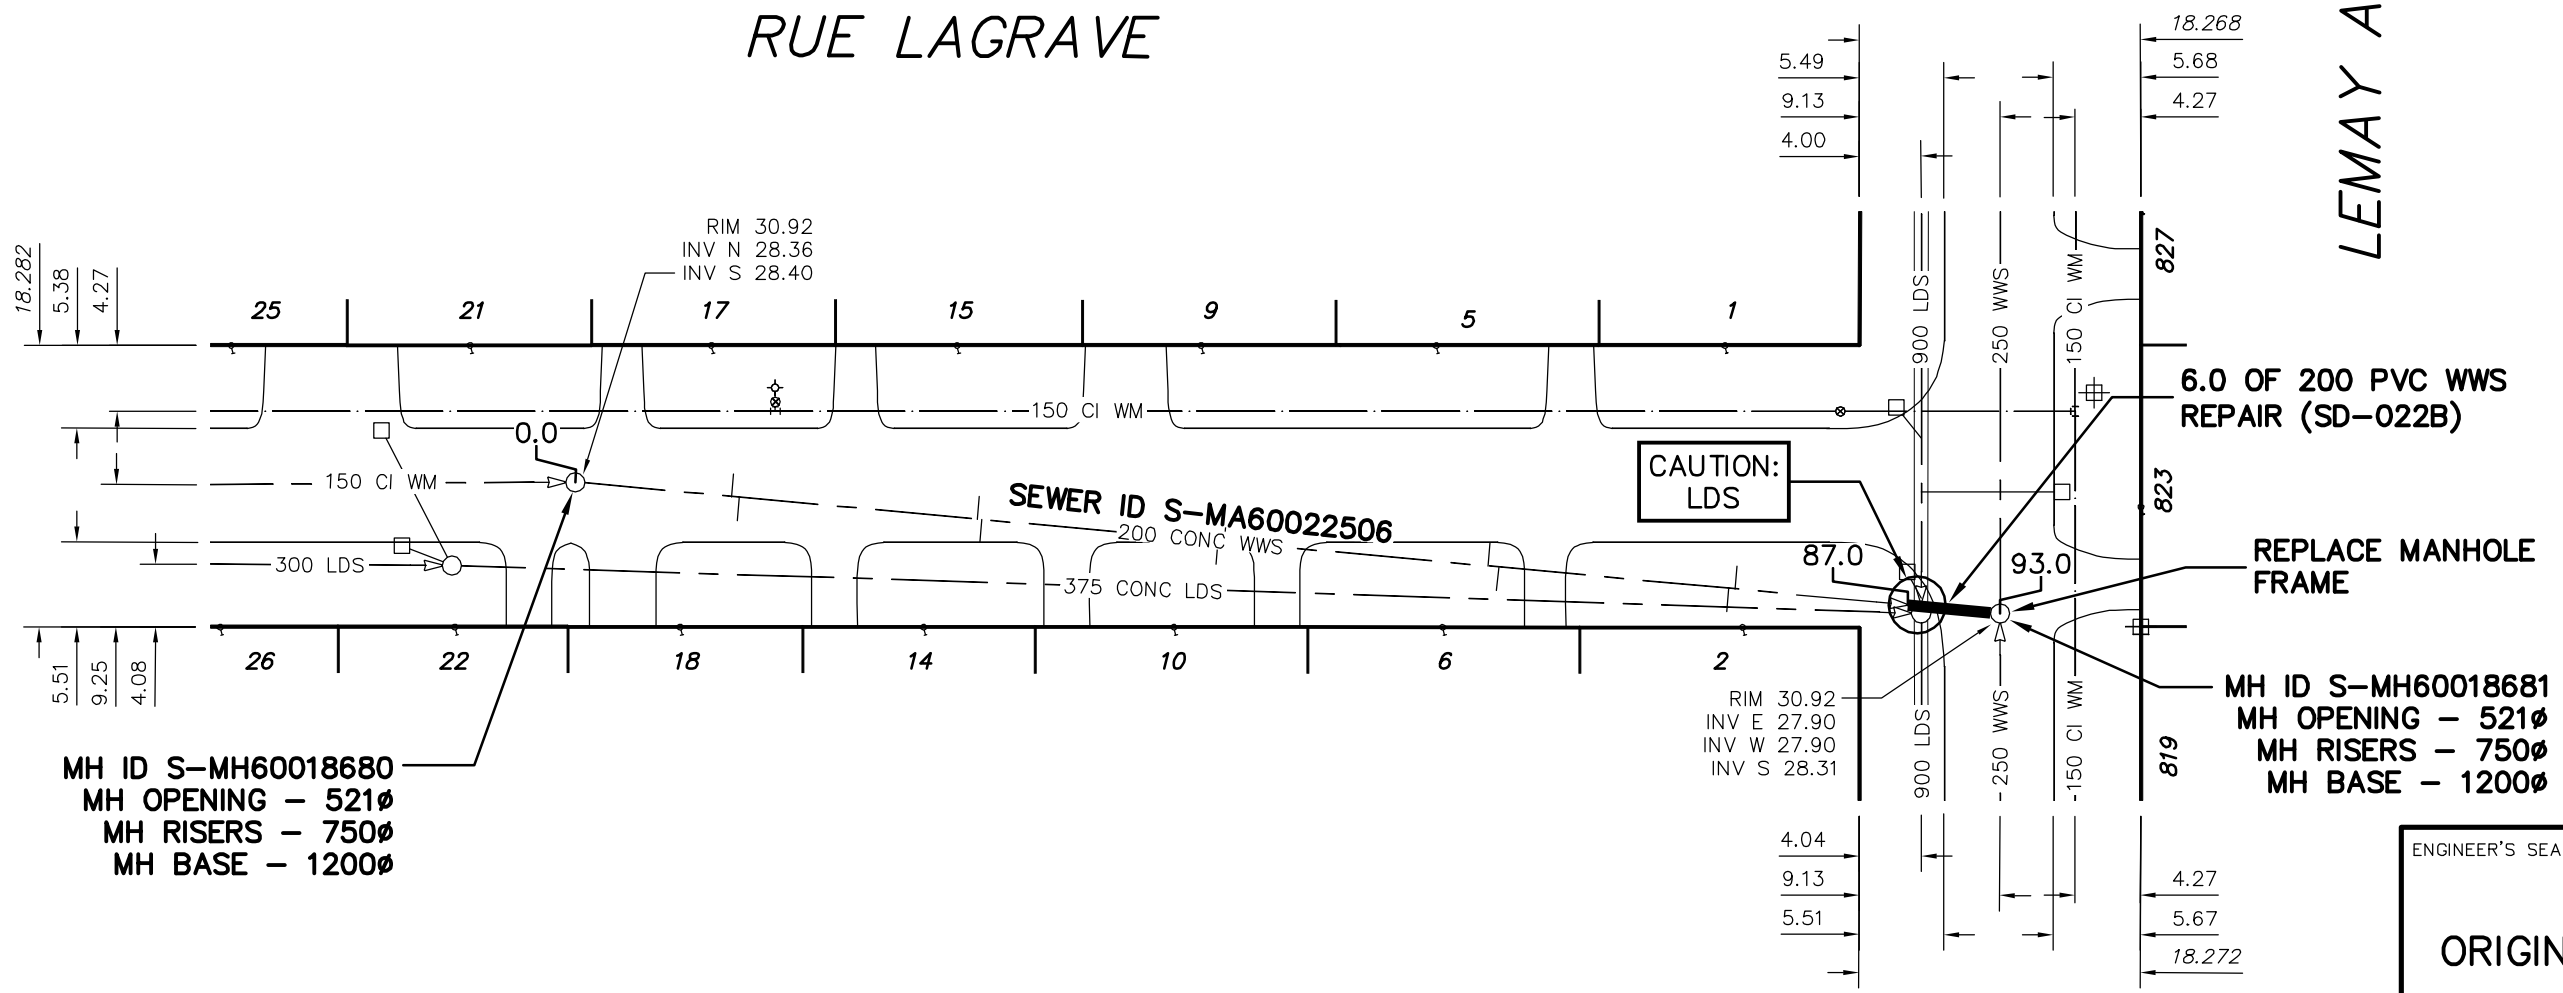

MH ID S-MH60018680
MH OPENING - 521Ø
MH RISERS - 750Ø
MH BASE - 1200Ø

**CAUTION:
LDS**

**6.0 OF 200 PVC WWS
REPAIR (SD-022B)**

**REPLACE MANHOLE
FRAME**

MH ID S-MH60018681
MH OPENING - 521Ø
MH RISERS - 750Ø
MH BASE - 1200Ø

SEWER JUNCTION INFORMATION FROM SEWER VIDEO INSPECTION SEWER ID S-MA60022009
DISTANCE FROM MH ID S-MH60018669
NO JUNCTIONS WITHIN REPAIR

ENGINEER'S SEAL

**ORIGINAL SIGNED
BY
S.R.J.
COURNOYER
10/10/21**

BID OPPORTUNITY: 790-2010
FILENAME : 9420.dwg
PLOT DATE : 2010 10 21

LEGEND:
52.0 | MEASUREMENT TO REPAIR FROM REFERENCE MH SHOWN THUS... 0.0

METRIC
WHOLE NUMBERS INDICATE MILLIMETRES
DECIMALIZED NUMBERS INDICATE METRES

B.M. ELEV.	FIELD BOOK #:	CITY OF WINNIPEG WATER AND WASTE ENGINEERING DIVISION	THE CITY OF WINNIPEG WATER AND WASTE DEPARTMENT	2010 WASTEWATER SEWER RENEWALS AND REPAIRS, CONTRACT 15 RUE LAGRAVE 1ST MH S OF LEMAY AVENUE TO MH AT LEMAY AVENUE	SHEET 5 OF 16 CITY DRAWING NUMBER 9420
POSTED TO LBIS					
DESIGNED BY	SC	CHECKED BY	SC		
DRAWN BY	CJH	APPROVED BY	KZ		
HOR. SCALE	1:500	RELEASED FOR CONSTRUCTION			
VERTICAL					
NO.	REVISIONS	DATE	BY	DATE	2010 10 20