


LE MAIRE STREET

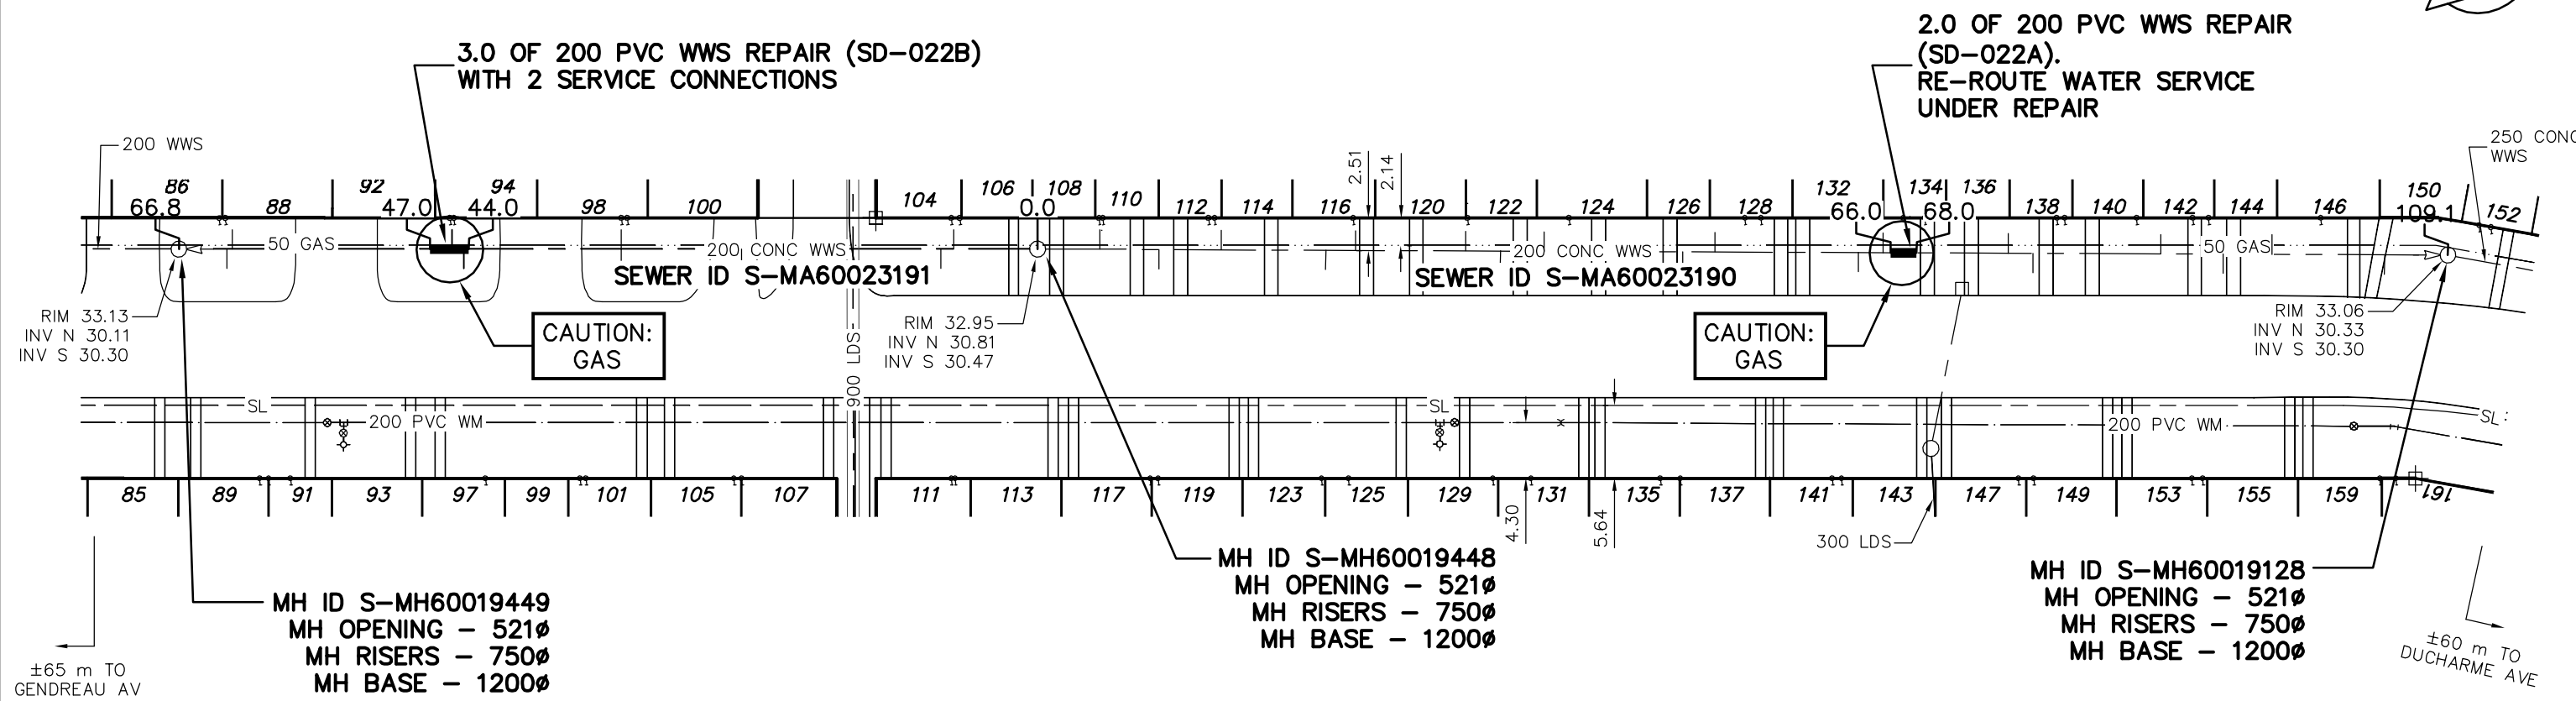

3.0 OF 200 PVC WWS REPAIR (SD-022B)
WITH 2 SERVICE CONNECTIONS

2.0 OF 200 PVC WWS REPAIR
(SD-022A).
RE-ROUTE WATER SERVICE
UNDER REPAIR

CAUTION:
GAS

CAUTION:
GAS

MH ID S-MH60019449
MH OPENING - 521Ø
MH RISERS - 750Ø
MH BASE - 1200Ø

MH ID S-MH60019448
MH OPENING - 521Ø
MH RISERS - 750Ø
MH BASE - 1200Ø

MH ID S-MH60019128
MH OPENING - 521Ø
MH RISERS - 750Ø
MH BASE - 1200Ø

±65 m TO
GENDREAU AV

±60 m TO
DUCHARME AVE

SEWER JUNCTION INFORMATION FROM SEWER VIDEO INSPECTION SEWER ID S-MA60023191				
DISTANCE FROM MH ID S-MH60019448				
44.4	S	150Ø	EAST	CN
45.3	S	150Ø	WEST	CN

SEWER JUNCTION INFORMATION FROM SEWER VIDEO INSPECTION SEWER ID S-MA60023190	
DISTANCE FROM MH ID S-MH60019448	
NO JUNCTIONS WITHIN REPAIR	

ENGINEER'S SEAL

ORIGINAL SIGNED
BY
S.R.J.
COURNOYER
10/10/21

BID OPPORTUNITY: 790-2010
FILENAME : 9421.dwg
PLOT DATE : 2010 10 21

LEGEND:
52.0 | MEASUREMENT TO REPAIR FROM REFERENCE MH SHOWN THUS... 0.0

METRIC
WHOLE NUMBERS INDICATE MILLIMETRES
DECIMALIZED NUMBERS INDICATE METRES

B.M. ELEV.	FIELD BOOK #:	CITY OF WINNIPEG WATER AND WASTE ENGINEERING DIVISION	THE CITY OF WINNIPEG WATER AND WASTE DEPARTMENT	2010 WASTEWATER SEWER RENEWALS AND REPAIRS, CONTRACT 15 LE MAIRE STREET 3RD MH S OF DECHARME AVENUE TO 1ST MH S OF DECHARME AVENUE	SHEET 6 OF 16 CITY DRAWING NUMBER 9421
POSTED TO LBIS					
DESIGNED BY	SC	CHECKED BY	SC		
DRAWN BY	CJH	APPROVED BY	KZ		
HOR. SCALE	1:500	RELEASED FOR CONSTRUCTION			
VERTICAL					
NO.	REVISIONS	DATE	BY	DATE	2010 10 20