




# LEEDS AVENUE

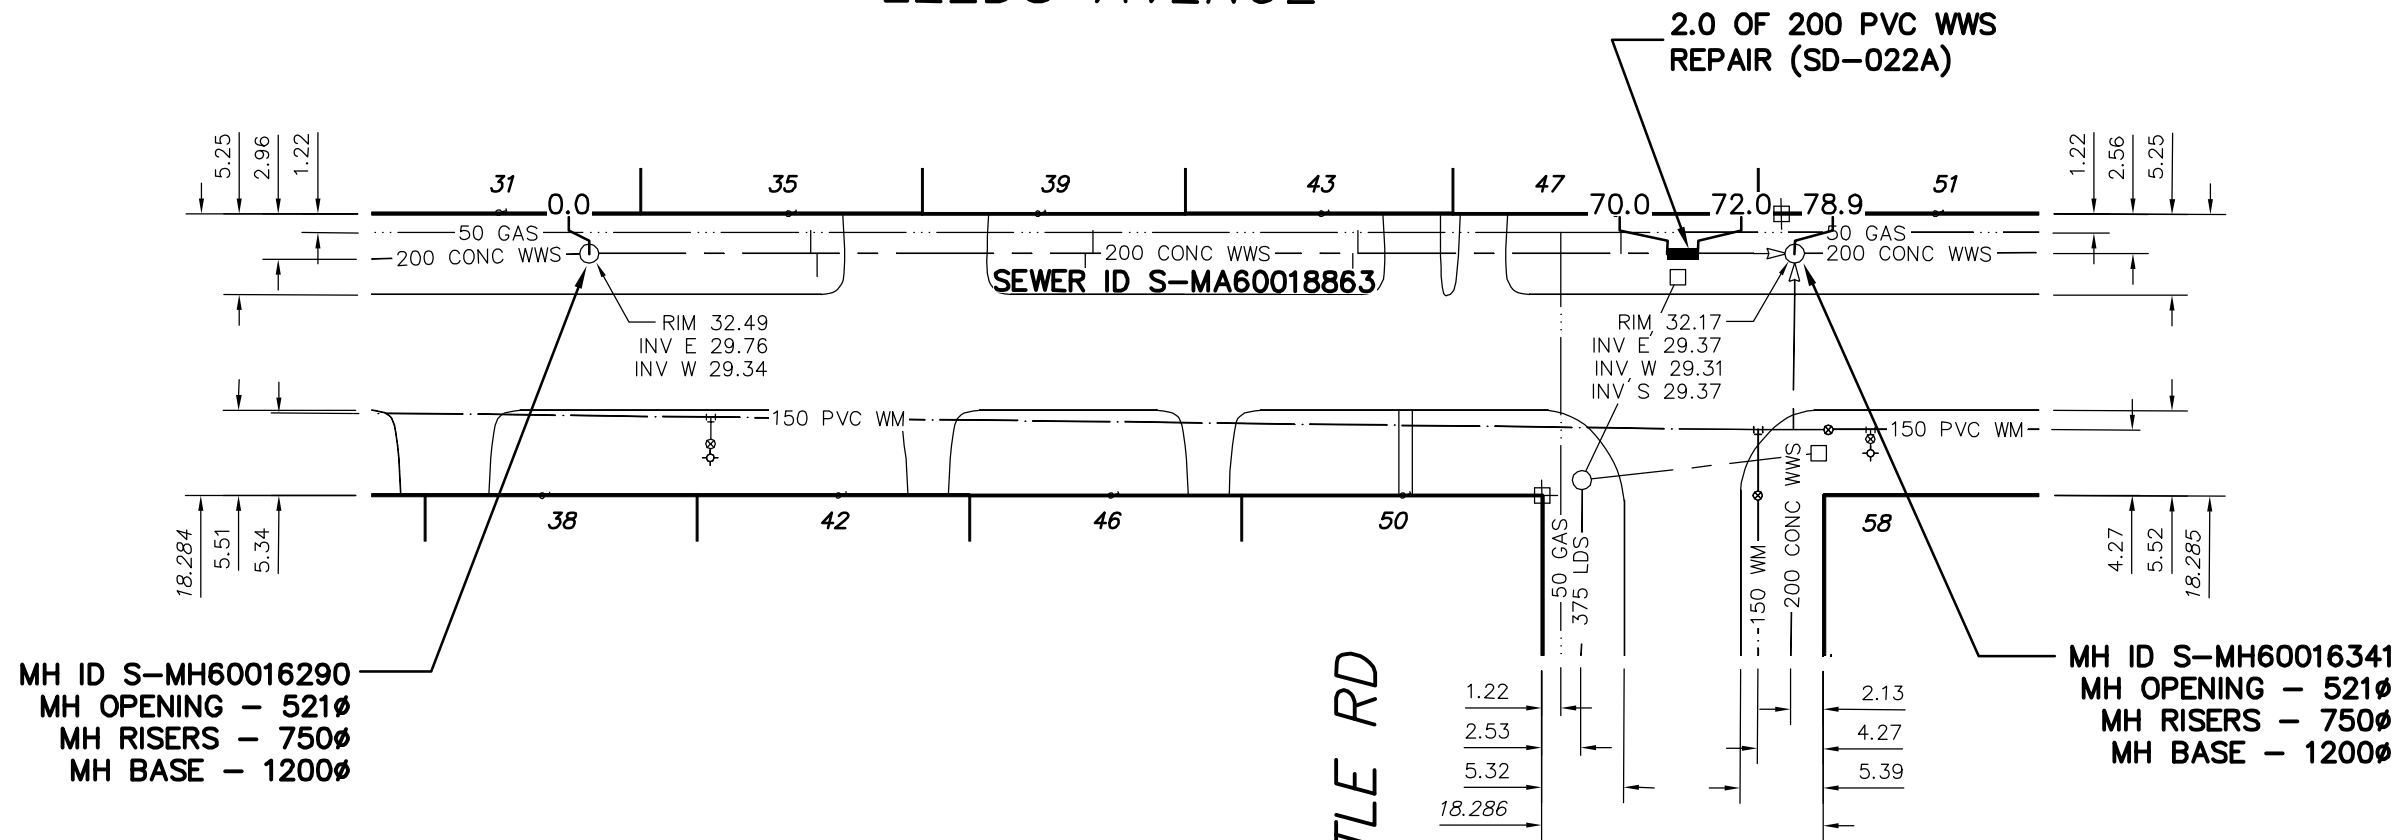

SEWER JUNCTION INFORMATION FROM SEWER VIDEO INSPECTION SEWER ID S-MA60018863
DISTANCE FROM MH ID S-MH60016290
NO JUNCTIONS WITHIN REPAIRS

NEWCASTLE RD

ENGINEER'S SEAL

**ORIGINAL SIGNED  
BY  
S.R.J.  
COURNOYER  
10/10/21**

BID OPPORTUNITY: 790-2010  
 FILENAME : 9422.dwg  
 PLOT DATE : 2010 10 21

**LEGEND:**

52.0 | MEASUREMENT TO REPAIR FROM REFERENCE MH SHOWN THUS...

**METRIC**

WHOLE NUMBERS INDICATE MILLIMETRES  
 DECIMALIZED NUMBERS INDICATE METRES

B.M. ELEV.	FIELD BOOK #:	<b>CITY OF WINNIPEG WATER AND WASTE ENGINEERING DIVISION</b>		<b>THE CITY OF WINNIPEG WATER AND WASTE DEPARTMENT</b>	
POSTED TO LBIS		DESIGNED BY: SC	CHECKED BY: SC	<b>2010 WASTEWATER SEWER RENEWALS AND REPAIRS, CONTRACT 15 LEEDS AVENUE 1ST MH W OF NEWCASTLE ROAD TO MH AT NEWCASTLE ROAD</b>	
		DRAWN BY: CJH	APPROVED BY: KZ		
		HOR. SCALE 1:500	RELEASED FOR CONSTRUCTION	SHEET 7 OF 16	
		VERTICAL		CITY DRAWING NUMBER	
NO.	REVISIONS	DATE	BY	DATE 2010 10 20	9422