


LEACH ST

PATRICIA AVENUE

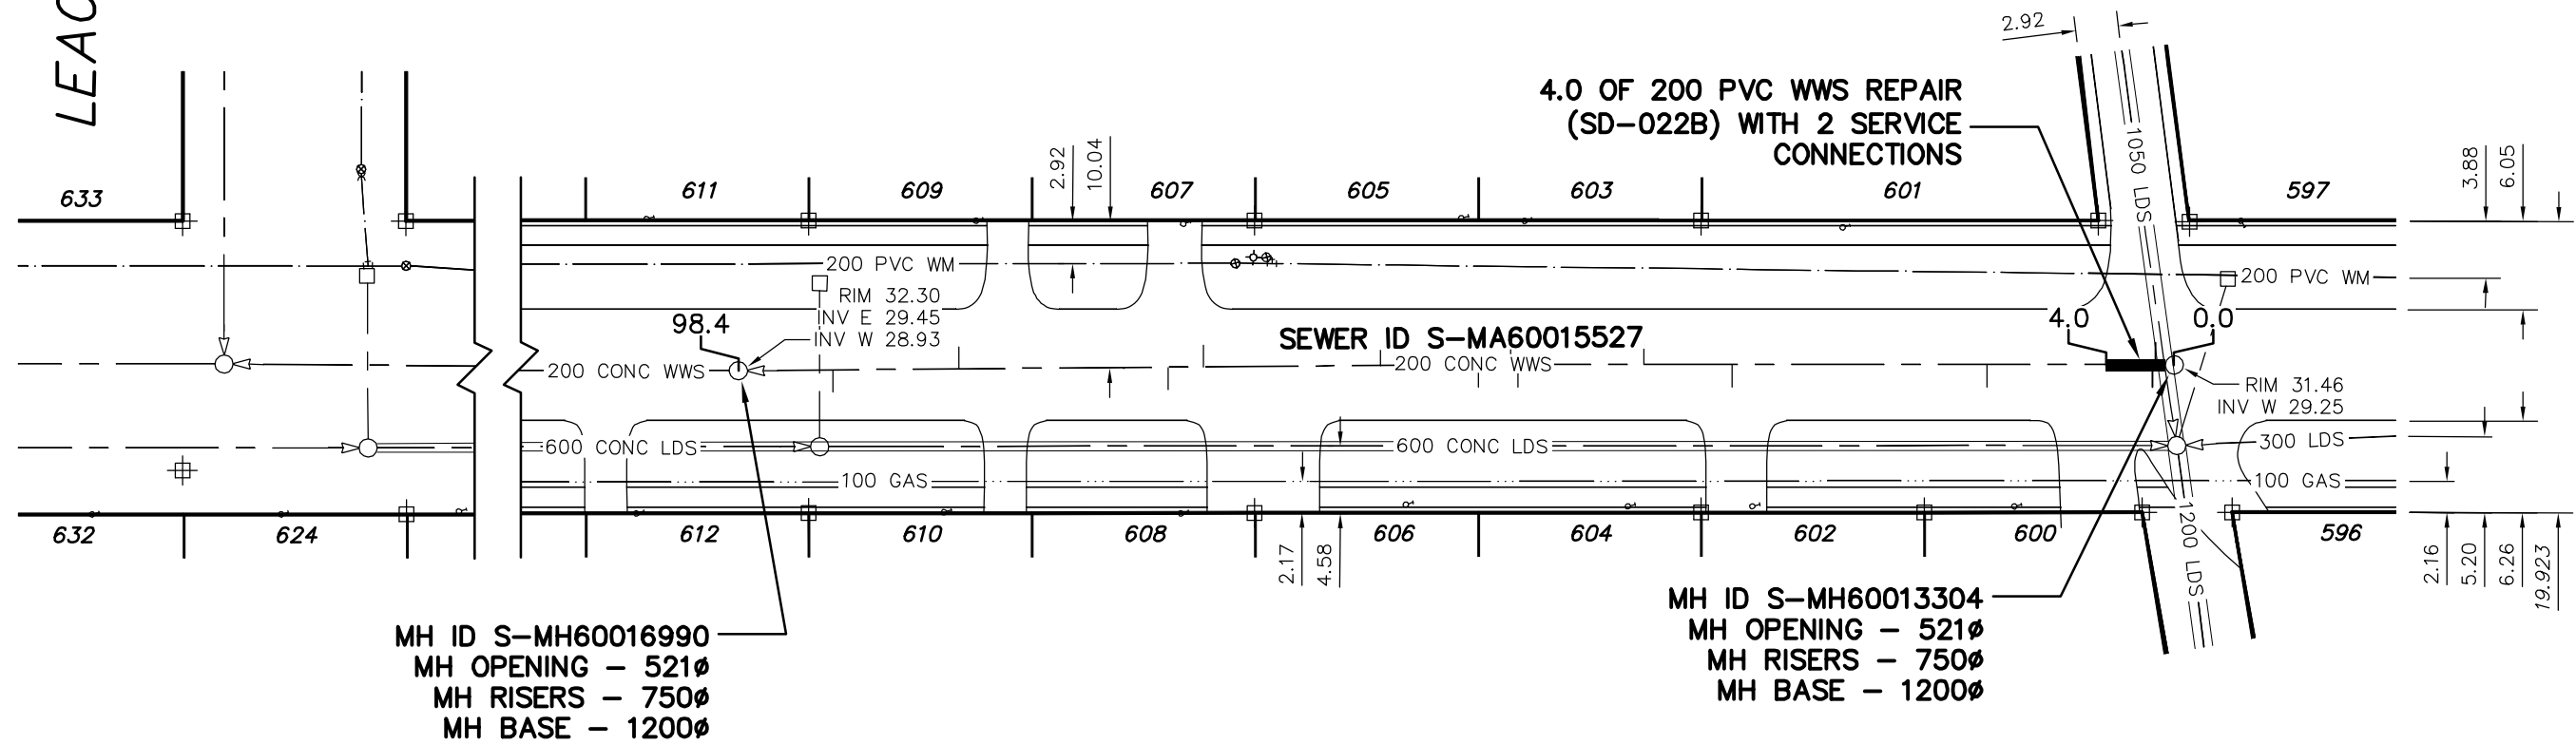

MH ID S-MH60016990  
 MH OPENING - 521Ø  
 MH RISERS - 750Ø  
 MH BASE - 1200Ø

MH ID S-MH60013304  
 MH OPENING - 521Ø  
 MH RISERS - 750Ø  
 MH BASE - 1200Ø

SEWER JUNCTION INFORMATION FROM SEWER VIDEO INSPECTION SEWER ID S-MA60015527				
DISTANCE FROM MH ID S-MH60013304				
1.3	W	150Ø	NORTH	CNI
1.5	W	150Ø	SOUTH	CN

ENGINEER'S SEAL

ORIGINAL SIGNED BY  
 S.R.J. COURNOYER  
 10/10/21

BID OPPORTUNITY: 790-2010  
 FILENAME : 9424.dwg  
 PLOT DATE : 2010 10 21

LEGEND:

52.0 | MEASUREMENT TO REPAIR FROM REFERENCE MH SHOWN THUS...

0.0 |

METRIC

WHOLE NUMBERS INDICATE MILLIMETRES  
 DECIMALIZED NUMBERS INDICATE METRES

B.M. ELEV. POSTED TO LBIS	FIELD BOOK #:	<b>CITY OF WINNIPEG WATER AND WASTE ENGINEERING DIVISION</b>		<b>THE CITY OF WINNIPEG WATER AND WASTE DEPARTMENT</b>	
DESIGNED BY: SC	CHECKED BY: SC	2010 WASTEWATER SEWER RENEWALS AND REPAIRS, CONTRACT 15		SHEET 9 OF 16	
DRAWN BY: CJH	APPROVED BY: KZ	PATRICIA AVENUE		CITY DRAWING NUMBER	
HOR. SCALE 1:500	RELEASED FOR CONSTRUCTION	2ND MH E OF LEACH STREET TO 1ST MH E OF LEACH STREET		9424	
NO. REVISIONS	DATE BY	DATE 2010 10 20	DATE		