


# ST PIERRE STREET

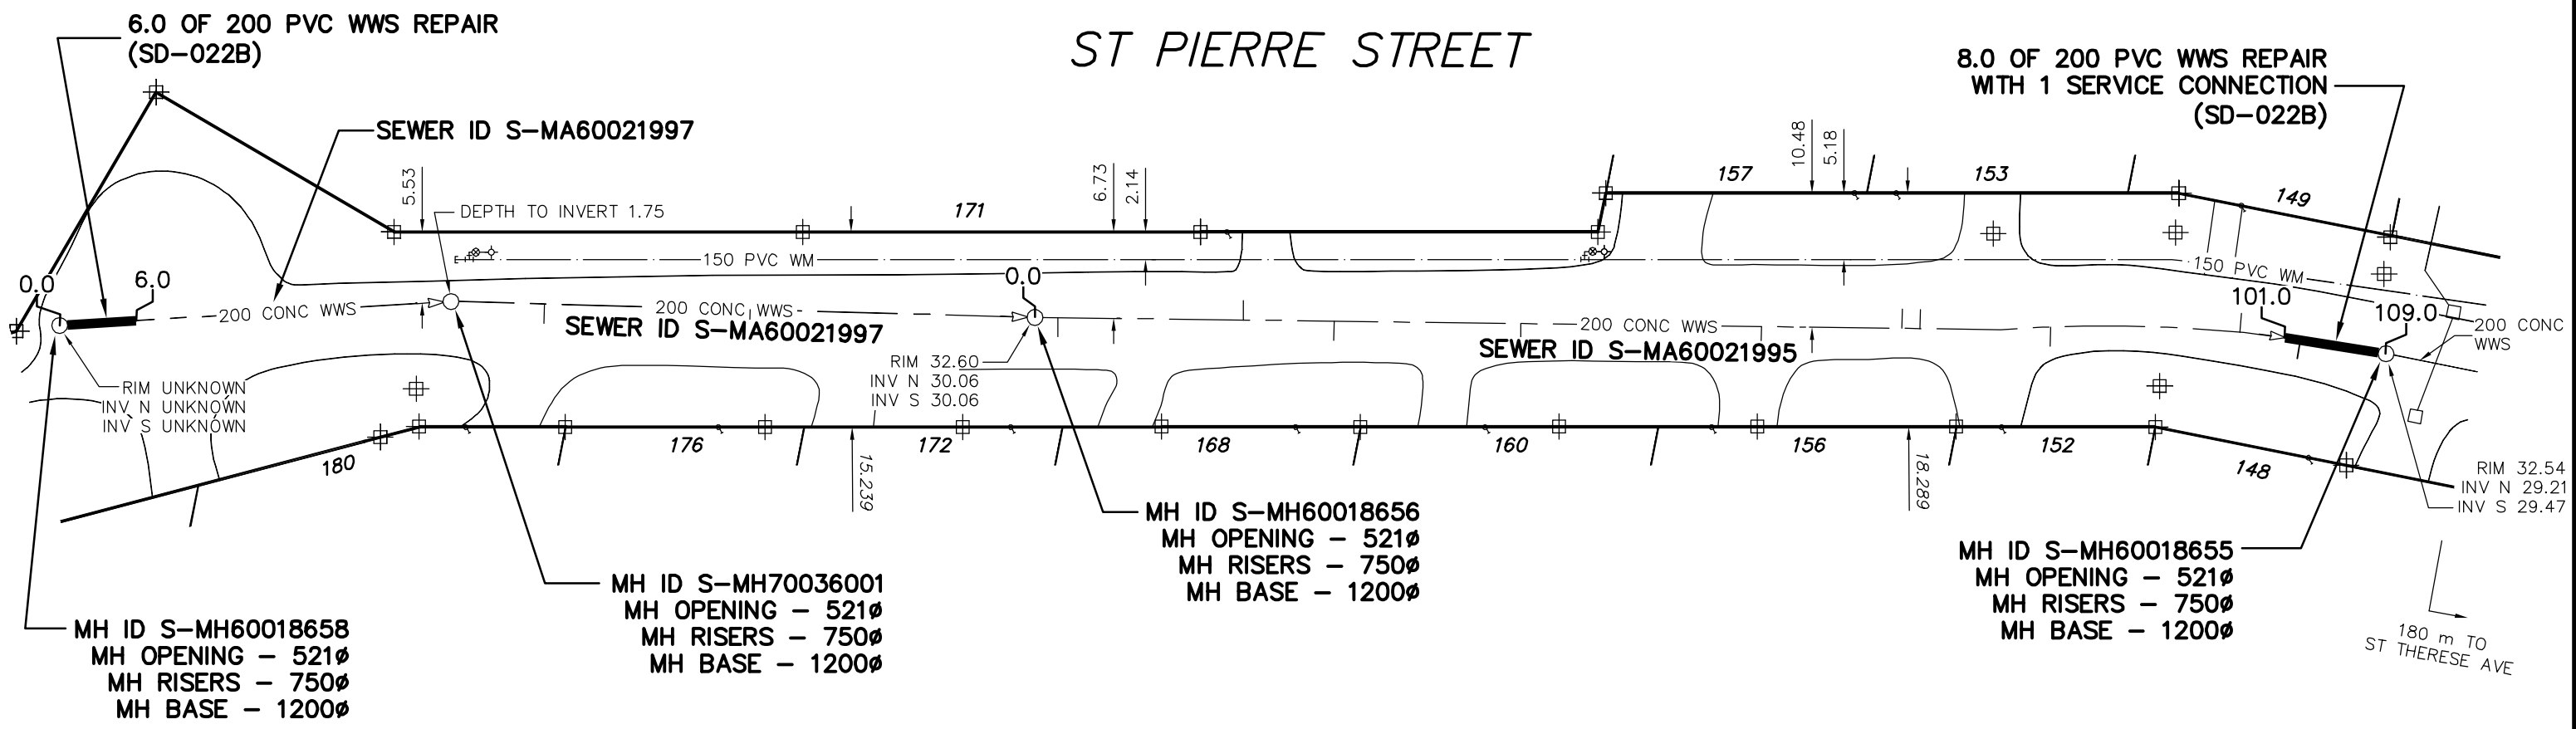

SEWER JUNCTION INFORMATION FROM SEWER VIDEO INSPECTION SEWER ID S-MA60021995
DISTANCE FROM MH ID S-MH60018656
102.2 N 150ø EAST CNI

ENGINEER'S SEAL

ORIGINAL SIGNED  
BY  
S.R.J.  
COURNOYER  
10/10/21

BID OPPORTUNITY: 790-2010  
FILENAME : 9426.dwg  
PLOT DATE : 2010 10 21

**LEGEND:**

52.0 | MEASUREMENT TO REPAIR FROM REFERENCE MH SHOWN THUS...

0.0

**METRIC**

WHOLE NUMBERS INDICATE MILLIMETRES  
DECIMALIZED NUMBERS INDICATE METRES

B.M. ELEV.	FIELD BOOK #:	<b>CITY OF WINNIPEG WATER AND WASTE ENGINEERING DIVISION</b>	<b>THE CITY OF WINNIPEG WATER AND WASTE DEPARTMENT</b>	<b>2010 WASTEWATER SEWER RENEWALS AND REPAIRS, CONTRACT 15 ST PIERRE STREET 5TH MH S OF ST THERESE AVENUE TO 2ND MH S OF ST THERESE AVENUE</b>	SHEET 11 OF 16
POSTED TO LBIS					CITY DRAWING NUMBER <b>9426</b>
DESIGNED BY: SC	CHECKED BY: SC	HOR. SCALE 1:500 VERTICAL	RELEASED FOR CONSTRUCTION		
DRAWN BY: CJH	APPROVED BY: KZ				
NO. REVISIONS	DATE BY	DATE 2010 10 20	DATE		