


SILVERSTONE  
AVE

TAMWORTH BAY (W LEG)

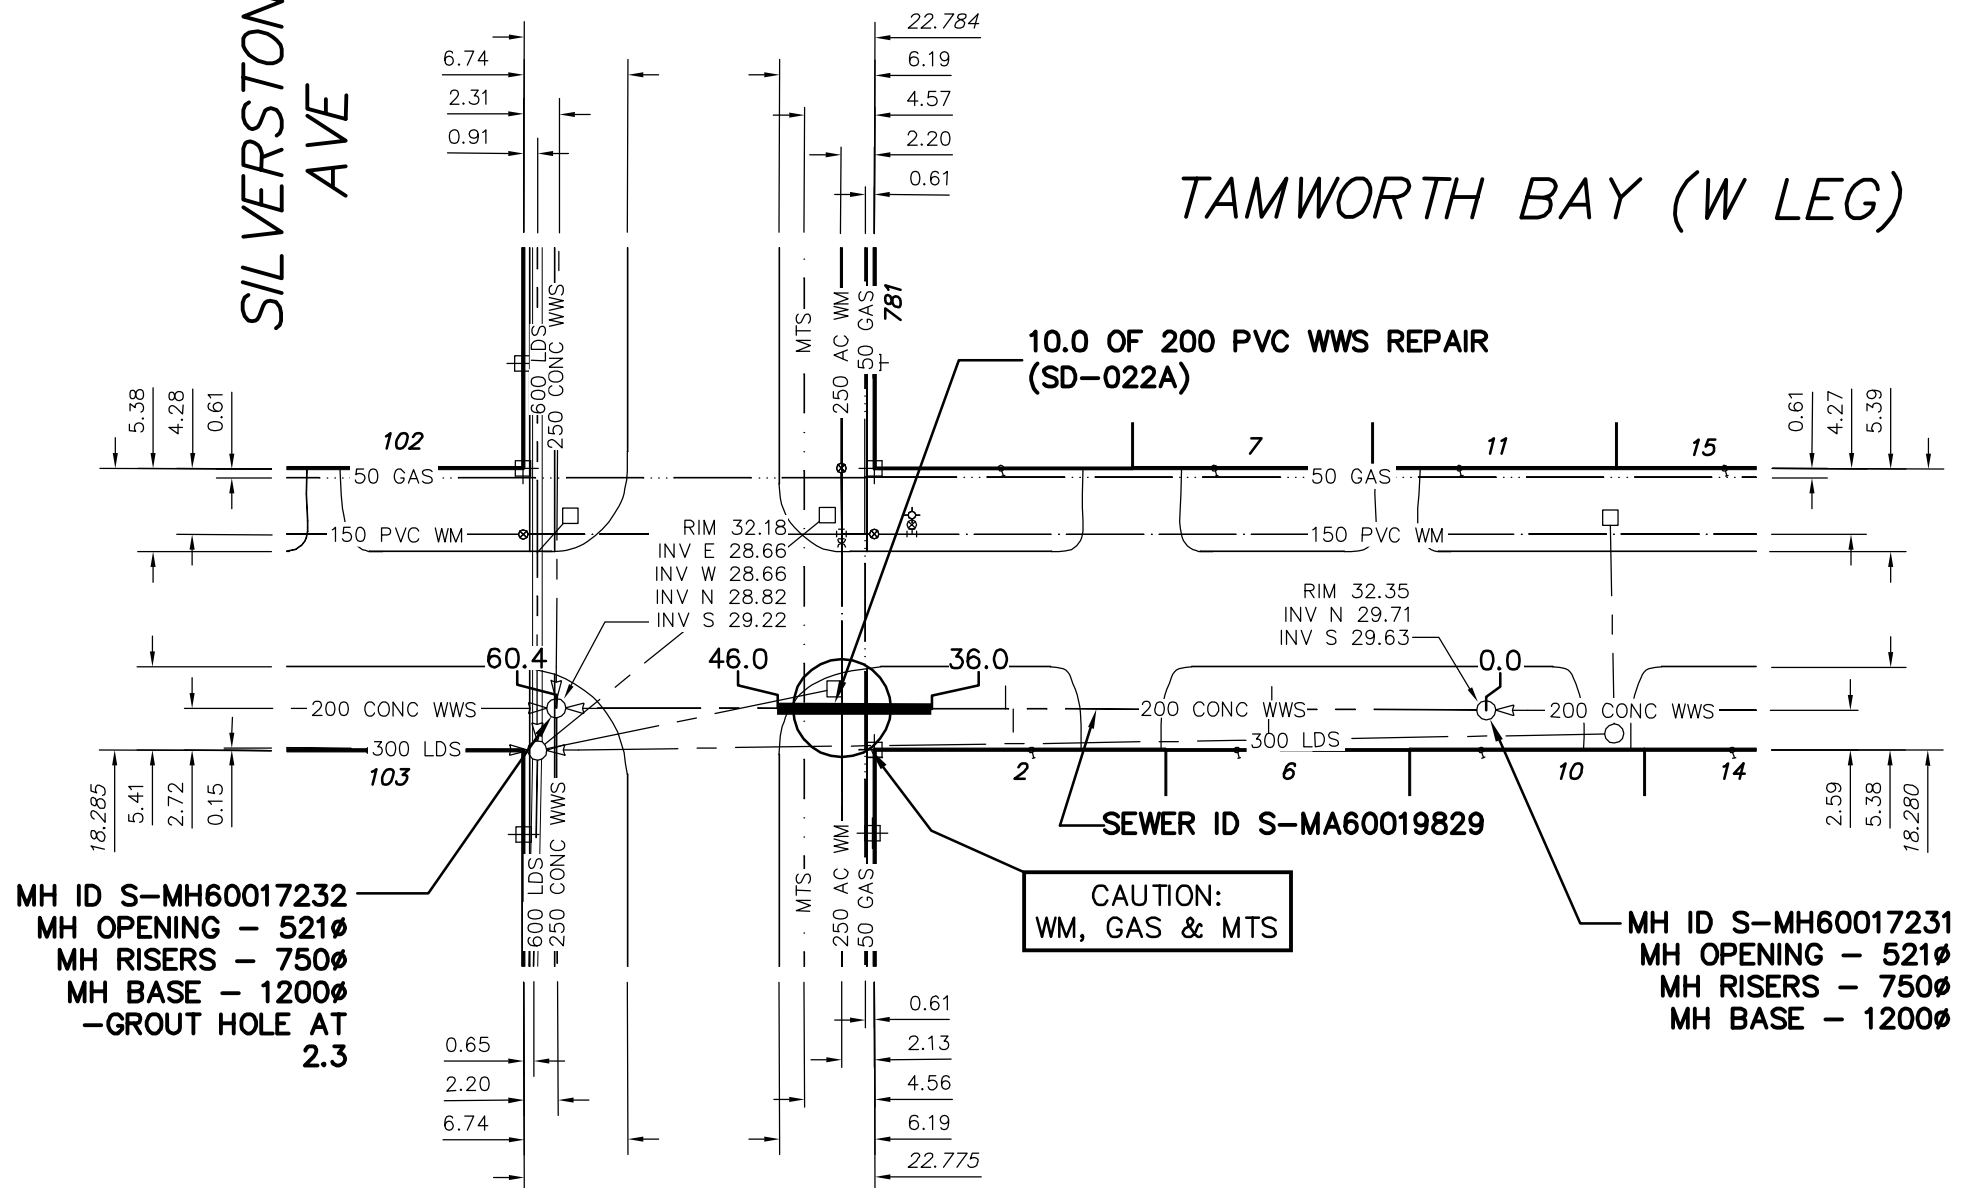

SEWER JUNCTION INFORMATION FROM SEWER VIDEO INSPECTION SEWER ID S-MA60019829
DISTANCE FROM MH ID S-MH60017231
NO JUNCTIONS WITHIN REPAIR

ENGINEER'S SEAL


ORIGINAL SIGNED  
BY  
S.R.J.  
COURNOYER  
10/10/21

BID OPPORTUNITY: 790-2010  
 FILENAME : 9428.dwg  
 PLOT DATE : 2010 10 21

LEGEND:

52.0 | MEASUREMENT TO REPAIR FROM REFERENCE MH SHOWN THUS... 

METRIC  
 WHOLE NUMBERS INDICATE MILLIMETRES  
 DECIMAL NUMBERS INDICATE METRES

B.M. ELEV.	FIELD BOOK #:	<b>CITY OF WINNIPEG WATER AND WASTE ENGINEERING DIVISION</b>			<b>THE CITY OF WINNIPEG WATER AND WASTE DEPARTMENT</b>
POSTED TO LBIS		DESIGNED BY: SC	CHECKED BY: SC	2010 WASTEWATER SEWER RENEWALS AND REPAIRS, CONTRACT 15	
		DRAWN BY: CJH	APPROVED BY: KZ	<b>TAMWORTH BAY (W LEG)</b>	
		HOR. SCALE 1:500	RELEASED FOR CONSTRUCTION	1ST MH N OF SILVERSTONE AVENUE TO MH AT SILVERSTONE AVENUE	
		VERTICAL	DATE 2010 10 20	SHEET 13 OF 16	
NO.	REVISIONS	DATE	BY	CITY DRAWING NUMBER	
				9428	