


NOTES :

1. CONTRACTOR TO LAYOUT AND MARK EXISTING OUTFALL PIPES.
2. CONSTRUCTION ACCESS AS DETERMINED BY THE CONTRACT ADMINISTRATOR.
3. RESTORATION OF GRASSED AREAS TO BE WITH SOD USING IMPORTED TOPSOIL IN ACCORDANCE WITH CW 3510
4. RESTRICT CONSTRUCTION ACTIVITIES TO CITY PROPERTIES.
5. RESTORE ASPHALT PATHWAYS TO MATCH EXISTING, IN ACCORDANCE WITH CW 3410
6. GROUND ELEVATIONS SHOWN ON DRAWING ARE EXISTING.
7. MATURE TREES IN REVETMENT AREA, AS SHOWN ON DRAWING ARE TO BE LEFT IN PLACE, NO EXCAVATION WITHIN 1M OF TREE BASE. ALL OTHER VEGETATIVE MATERIAL IN REVETMENT TO BE REMOVED.

LEGEND


- REMOVE AND HAUL OFF-SITE EXCAVATED REVETMENT COURSE MATERIAL
- SPREAD EXCAVATED REVETMENT MATERIAL BELOW NORMAL WATER LINE.

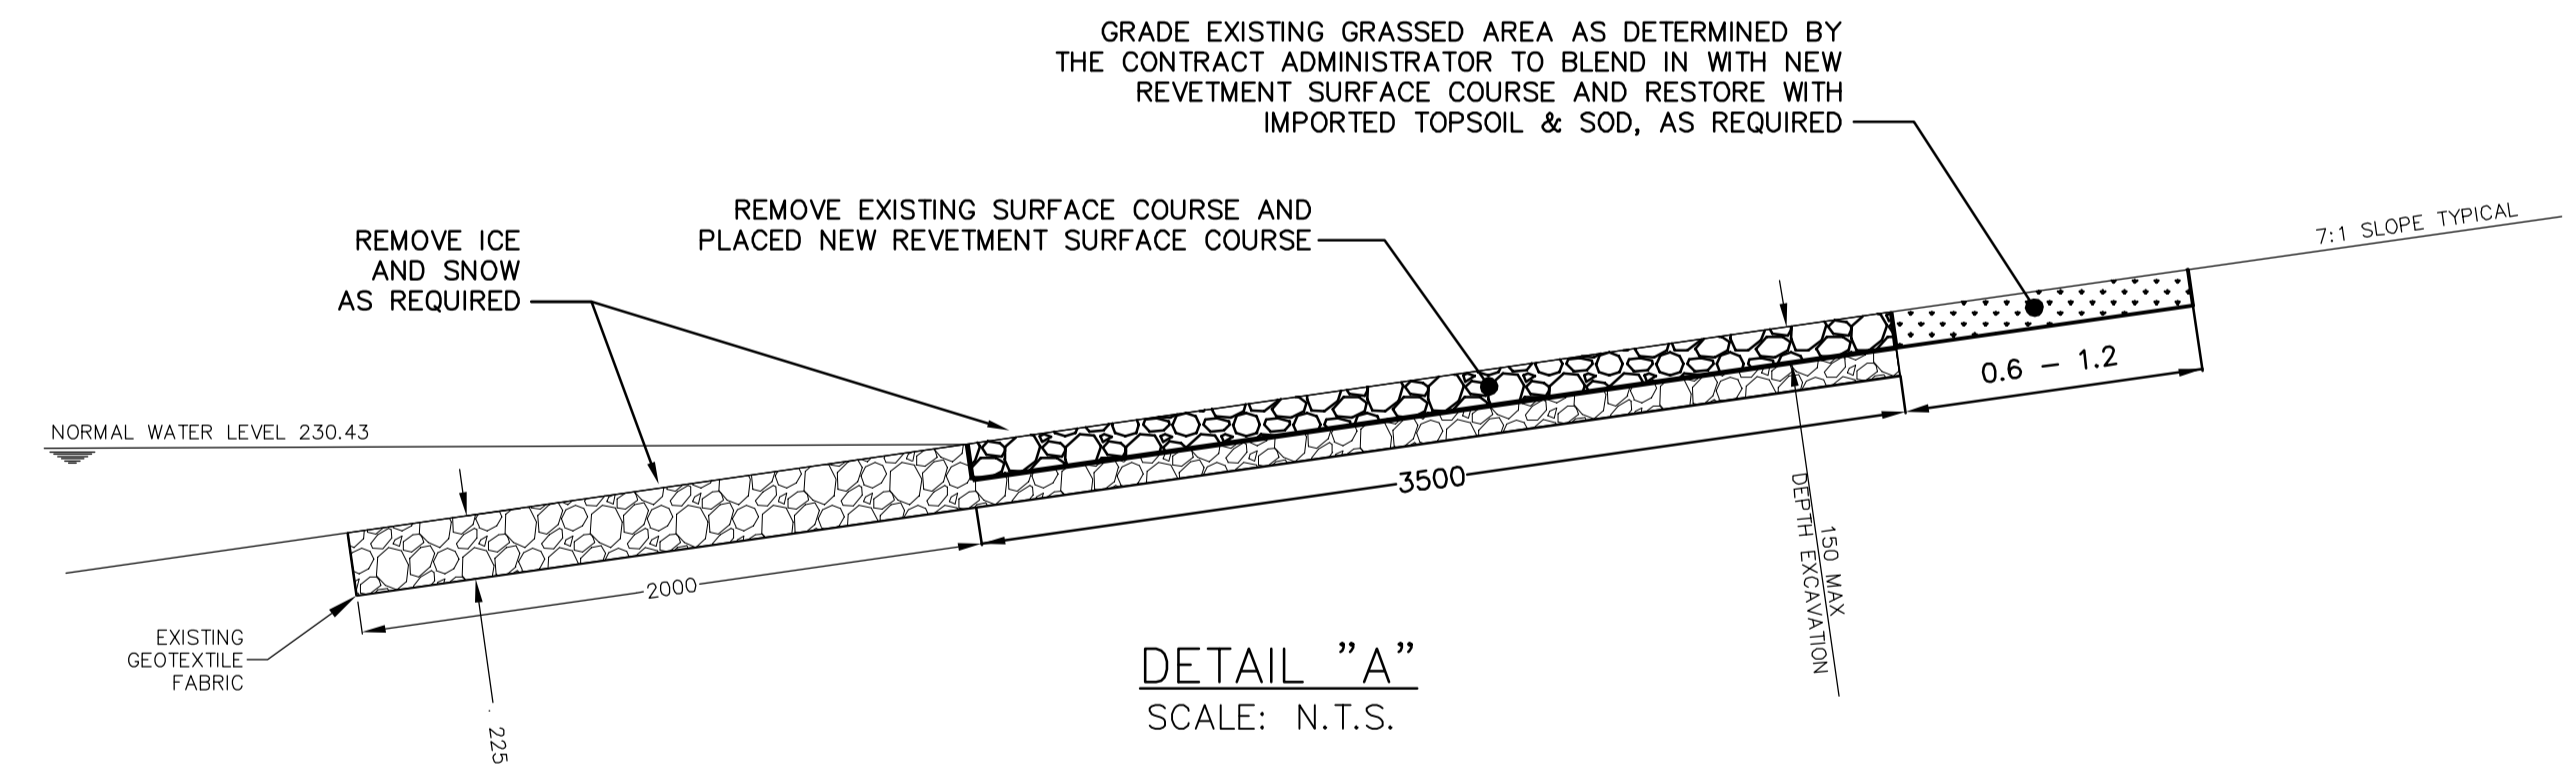

METRIC
WHOLE NUMBERS INDICATE MILLIMETRES
DECIMALIZED NUMBERS INDICATE METRES

WARNING

IF POWER EQUIPMENT OR EXPLOSIVES ARE TO BE USED FOR EXCAVATION ON THIS PROJECT THE CONTRACTOR MUST:
1) NOTIFY THE GAS COMPANY OF THE PROPOSED LOCATION OF EXCAVATION.
2) TAKE PRECAUTION TO AVOID DAMAGE TO GAS COMPANY INSTALLATIONS.
SEE PROVINCIAL REGULATION 210/72 FOR DETAILS

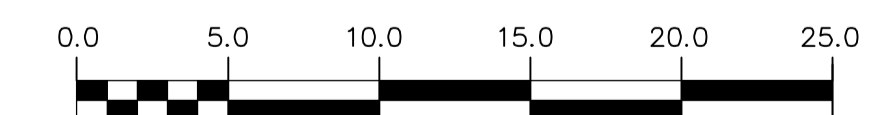

B.M. ELEV.	FIELD BOOK #:	<i>CITY OF WINNIPEG WATER AND WASTE ENGINEERING DIVISION</i>		ENGINEER'S SEAL	THE CITY OF WINNIPEG WATER AND WASTE DEPARTMENT	
POSTED TO LBIS		DESIGNED BY: DEB	CHECKED BY: DEB	ORIGINAL SIGNED BY K.R. ZUREK 10/10/27	2010 STORMWATER RETENTION BASIN REVETMENT REPLACEMENT LAKE 3-3	
		DRAWN BY: RS	APPROVED BY: KZ		SHEET 1 OF 3	
		HOR. SCALE: 1:250	RELEASED FOR CONSTRUCTION	CITY DRAWING NUMBER		
		VERTICAL: 1:50	DATE: 2010 10 27	LD-5549		
NO. REVISIONS	DATE BY			BID OPPORTUNITY: 845-2010 FILENAME: lake_3_3.dwg PLOT DATE: 2010 10 27		