


RETENTION POND 5-15  
 HIGH WATER ELEV. 230.65  
 NORMAL WATER ELEV. 230.00  
 LAKE BOTTOM ELEV. 228.50


- NOTES :**
1. CONTRACTOR TO LAYOUT AND MARK EXISTING OUTFALL PIPES.
  2. CONSTRUCTION ACCESS AS DETERMINED BY THE CONTRACT ADMINISTRATOR.
  3. RESTORATION OF GRASSED AREAS TO BE WITH SOD USING IMPORTED TOPSOIL IN ACCORDANCE WITH CW 3510
  4. RESTRICT CONSTRUCTION ACTIVITIES TO CITY PROPERTIES.
  5. RESTORE ASPHALT PATHWAYS TO MATCH EXISTING, IN ACCORDANCE WITH CW 3410
  6. GROUND ELEVATIONS SHOWN ON DRAWING ARE EXISTING.
  7. MATURE TREES IN REVETMENT AREA, AS SHOWN ON DRAWING ARE TO BE LEFT IN PLACE, NO EXCAVATION WITHIN 1M OF TREE BASE. ALL OTHER VEGETATIVE MATERIAL IN REVETMENT TO BE REMOVED.

- LEGEND**
- REMOVE AND HAUL OFF-SITE EXCAVATED REVETMENT COURSE MATERIAL
  - SPREAD EXCAVATED REVETMENT MATERIAL BELOW NORMAL WATER LINE.

GRADE EXISTING GRASSED AREA AS DETERMINED BY THE CONTRACT ADMINISTRATOR TO BLEND IN WITH NEW REVETMENT SURFACE COURSE AND RESTORE WITH IMPORTED TOPSOIL & SOD, AS REQUIRED

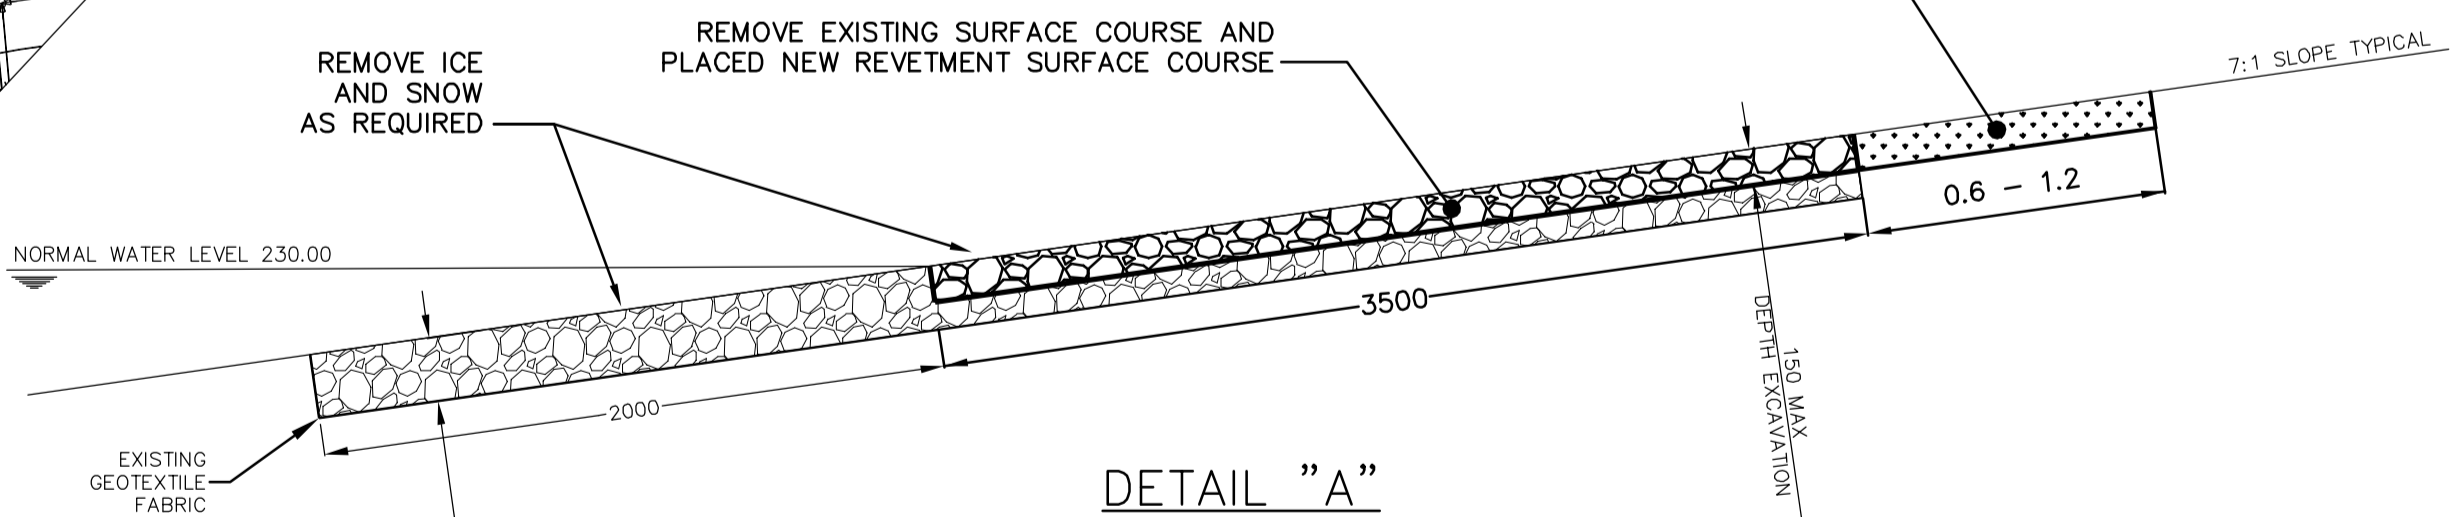

DETAIL "A"  
 SCALE: N.T.S.

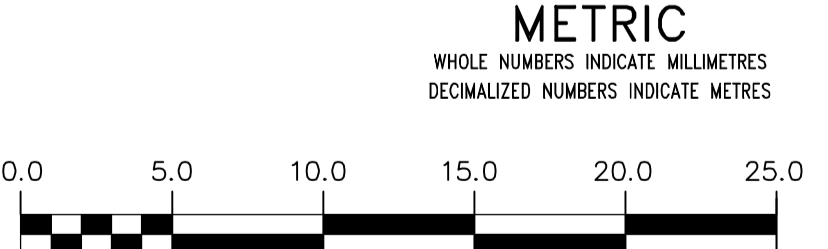

**WARNING**  
 IF POWER EQUIPMENT OR EXPLOSIVES ARE TO BE USED FOR EXCAVATION ON THIS PROJECT THE CONTRACTOR MUST:  
 1) NOTIFY THE GAS COMPANY OF THE PROPOSED LOCATION OF EXCAVATION.  
 2) TAKE PRECAUTION TO AVOID DAMAGE TO GAS COMPANY INSTALLATIONS.  
 SEE PROVINCIAL REGULATION 210/72 FOR DETAILS

B.M. ELEV.		FIELD BOOK #:		<b>CITY OF WINNIPEG</b> <b>WATER AND WASTE</b> <b>ENGINEERING DIVISION</b>		ENGINEER'S SEAL		 <b>THE CITY OF WINNIPEG</b> WATER AND WASTE DEPARTMENT	
POSTED TO LBIS						ORIGINAL SIGNED BY K.R. ZUREK 10/10/27			
DESIGNED BY	DEB	CHECKED BY	DEB	HOR. SCALE	1:250	RELEASED FOR CONSTRUCTION		BID OPPORTUNITY: 845-2010 FILENAME: lake 5-15.dwg PLOT DATE: 2010 10 27	
DRAWN BY	RS	APPROVED BY	KZ	VERTICAL	1:50			SHEET 2 OF 3 CITY DRAWING NUMBER LD-5550	
NO. REVISIONS		DATE		DATE	2010 10 27	DATE			