




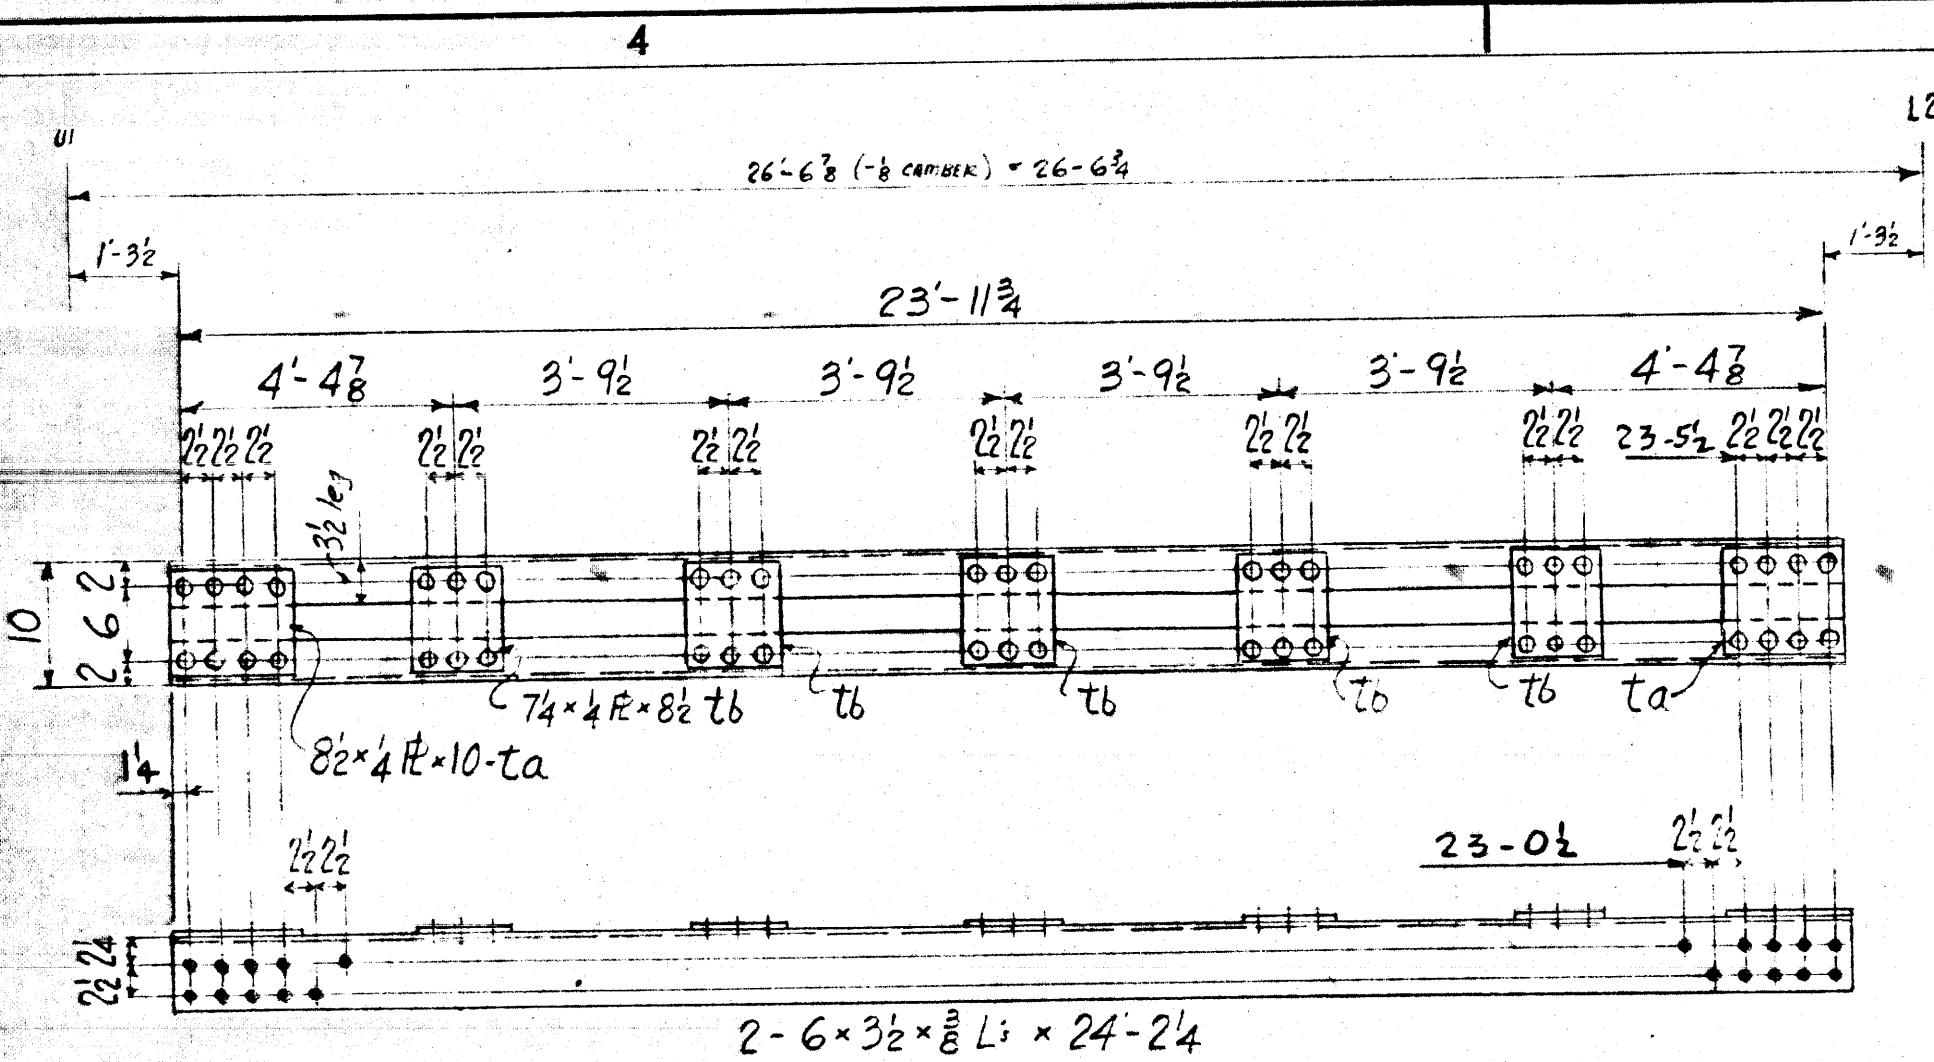


4 - DIAGONALS - 6A

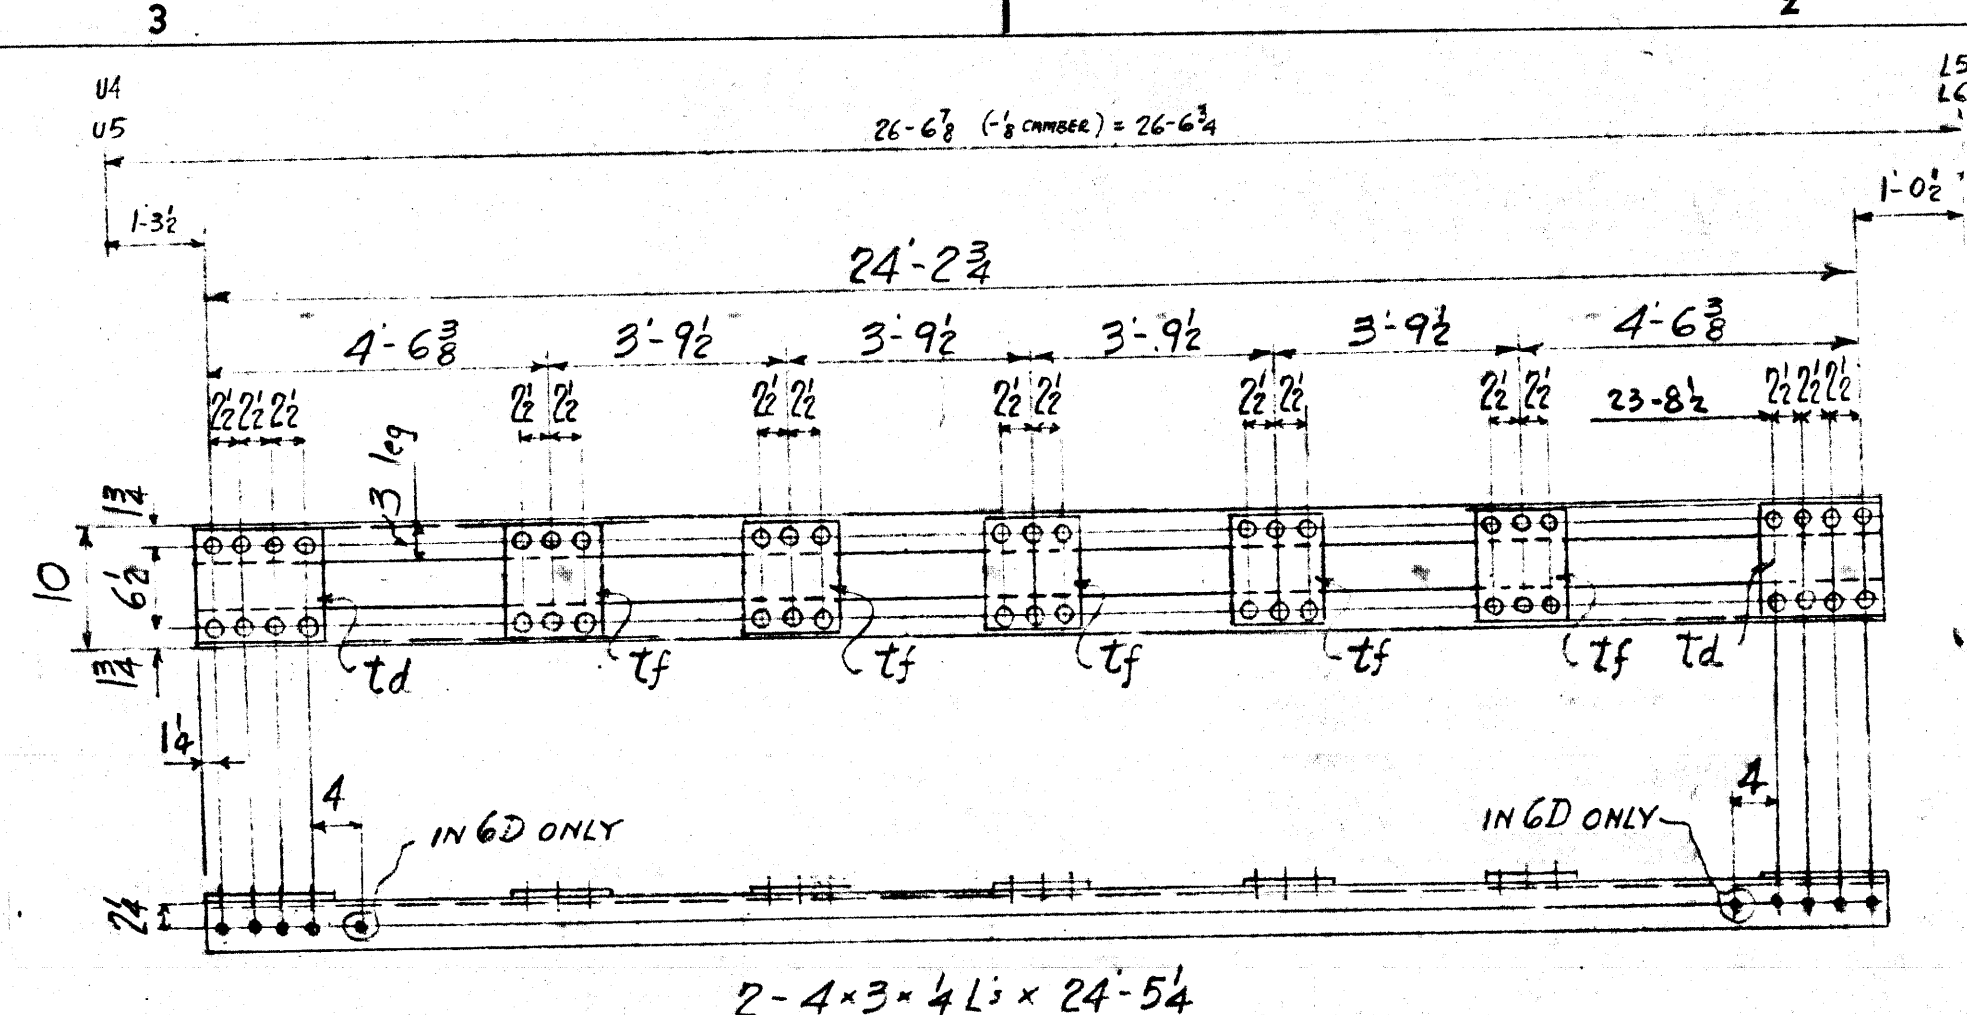


4 - DIAGONALS - 6D
4 - DIAGONALS - 6F

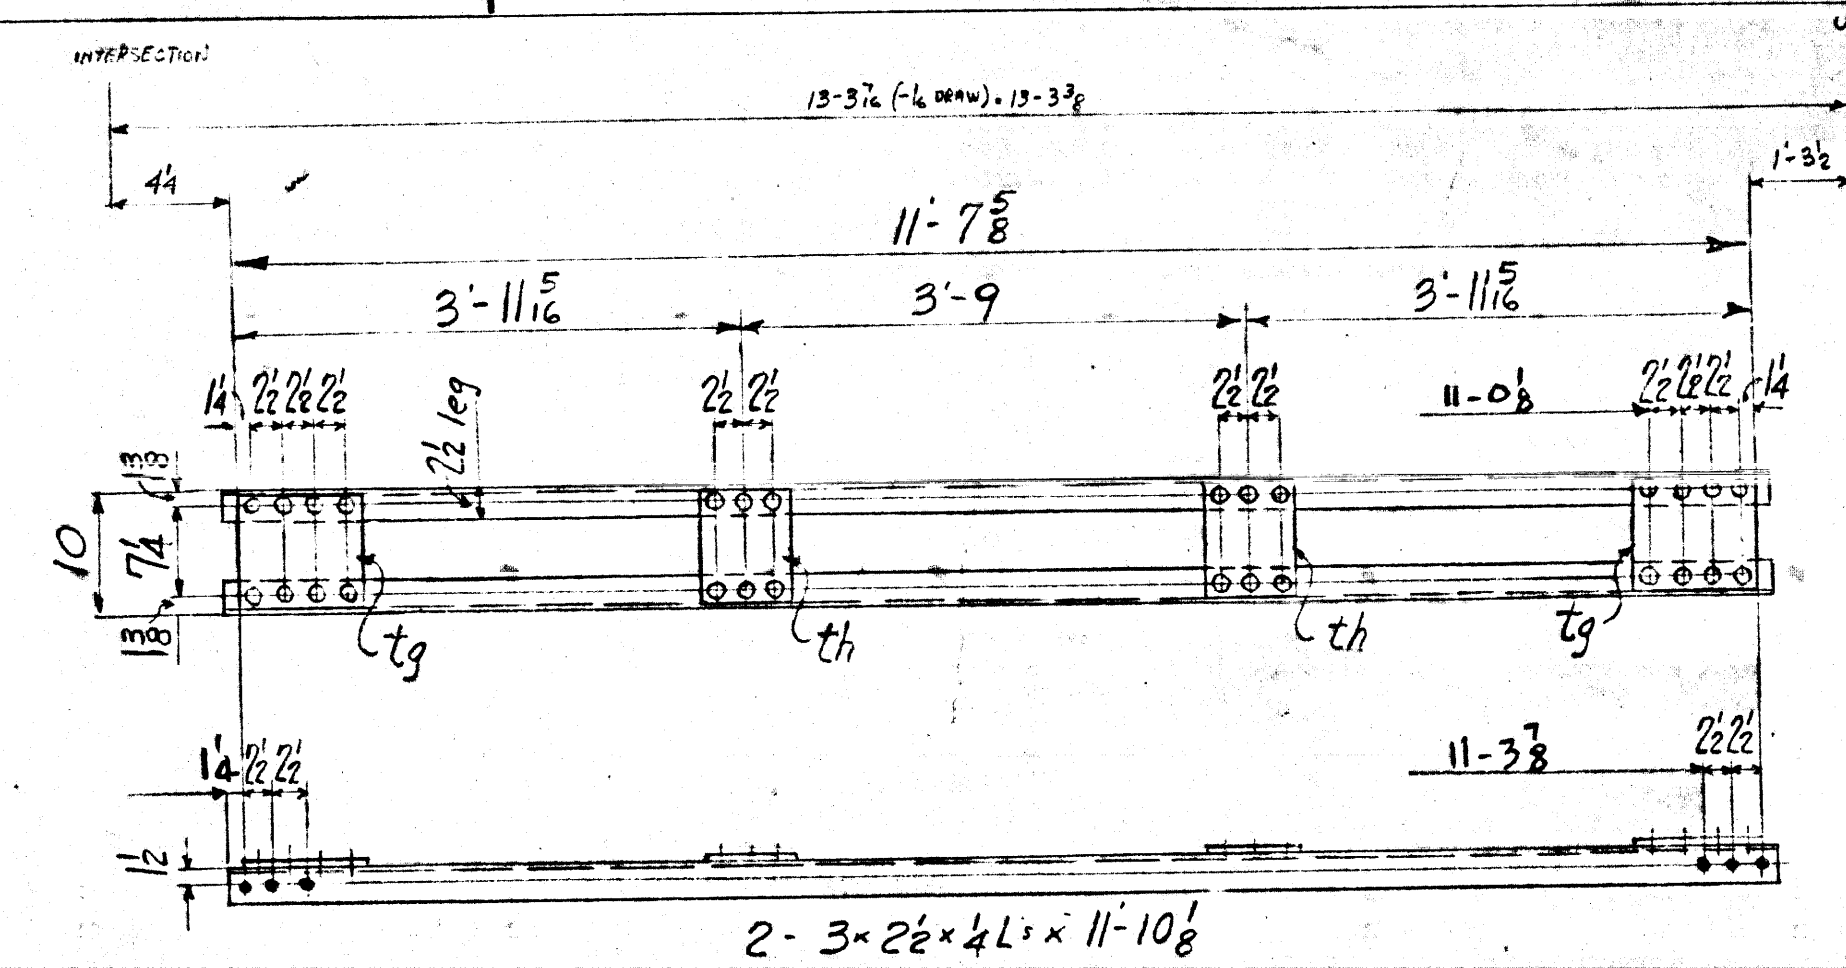


4 - DIAGONALS - 6H

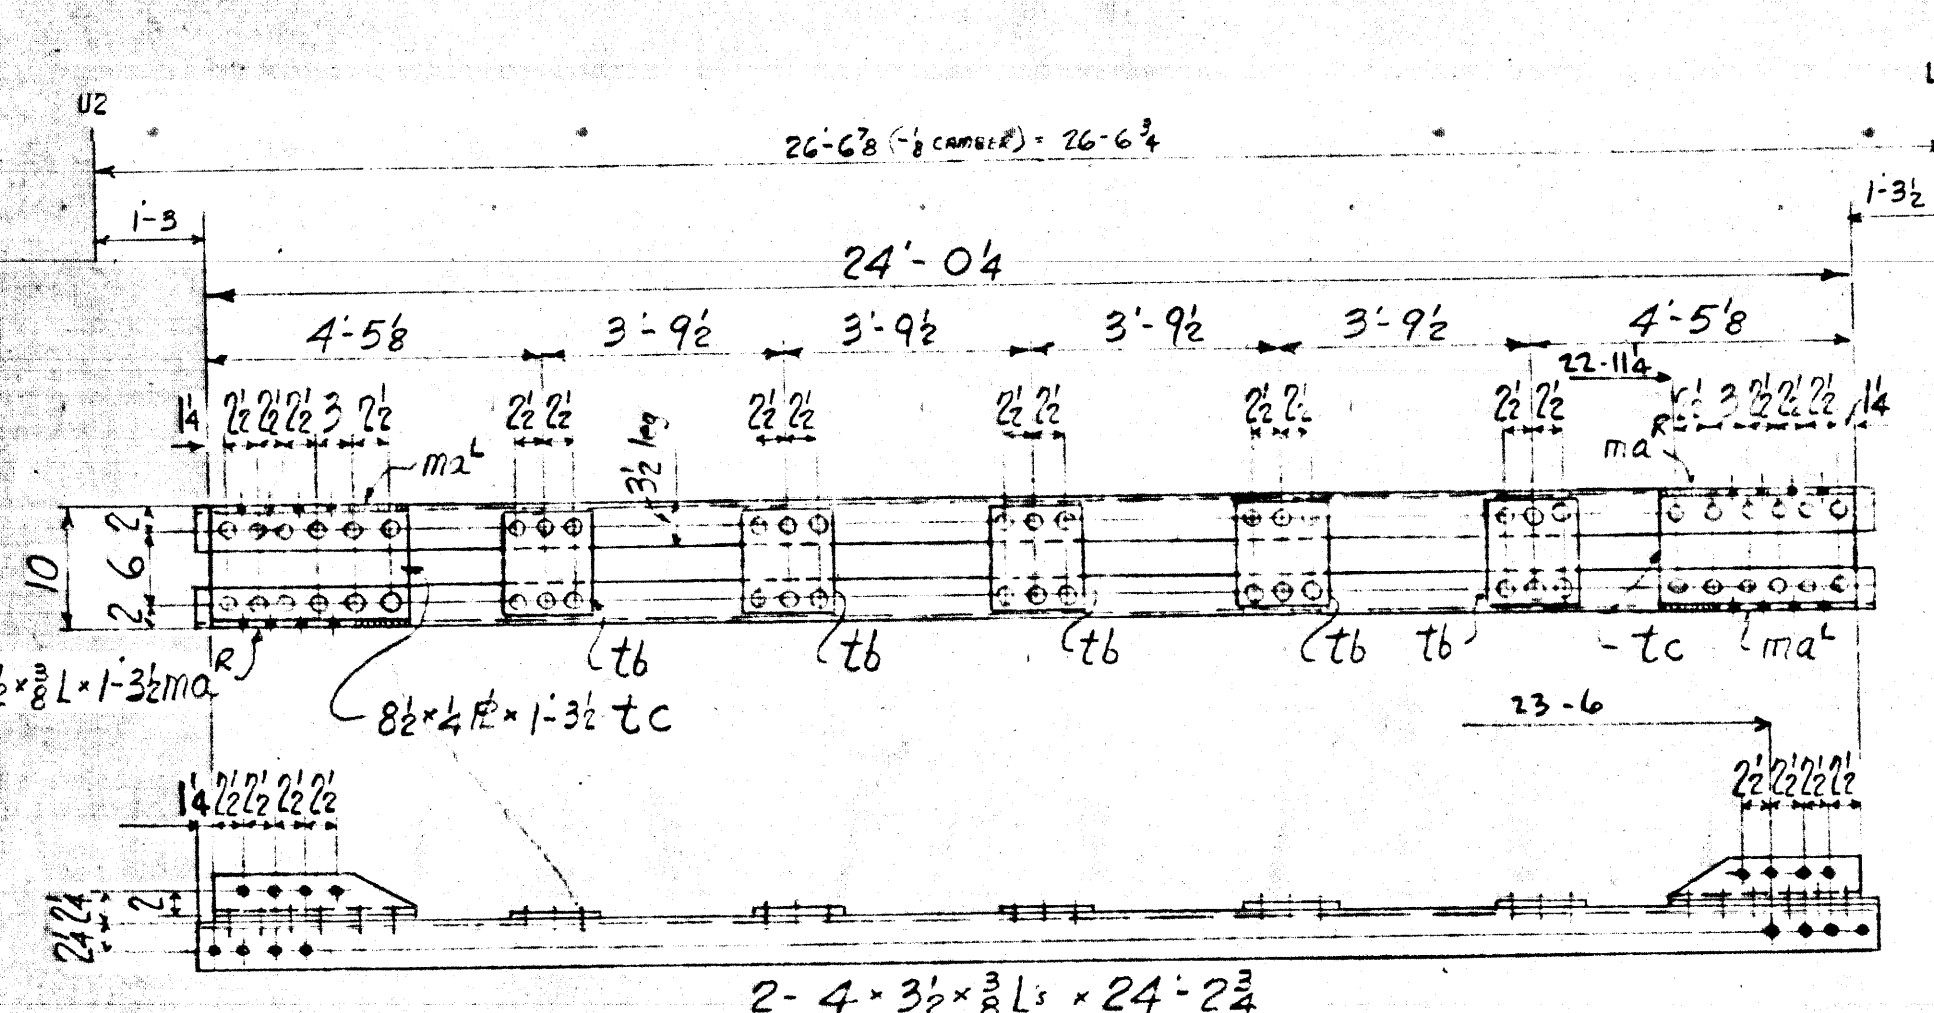


4 - DIAGONALS - 6B

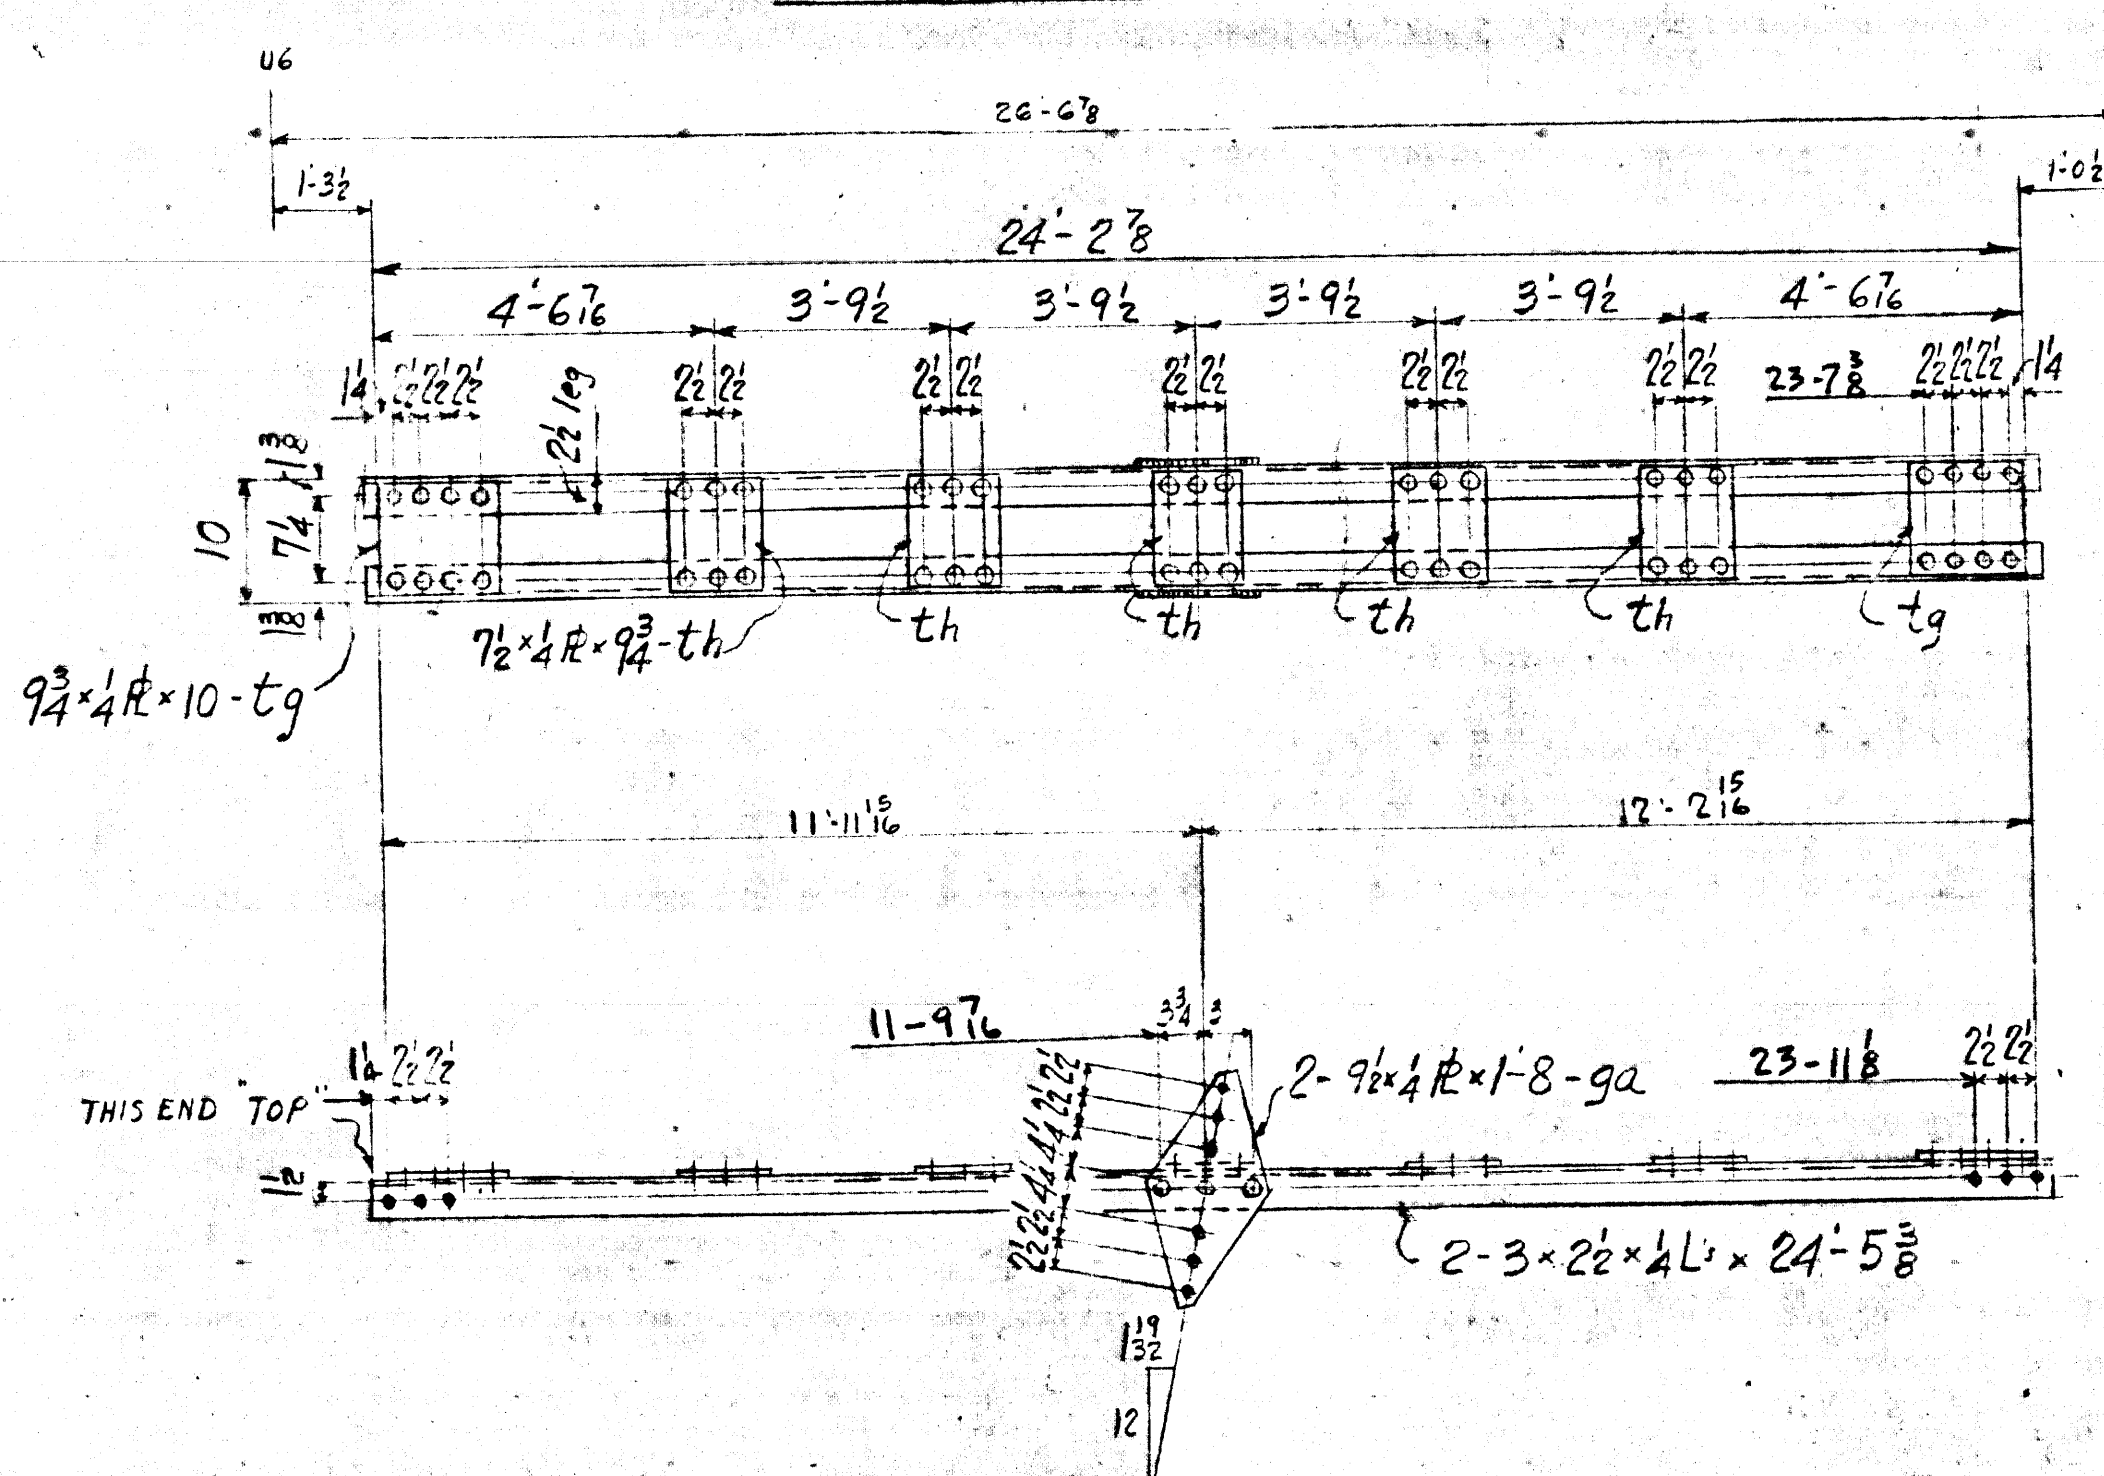


4 - DIAGONALS - 6G

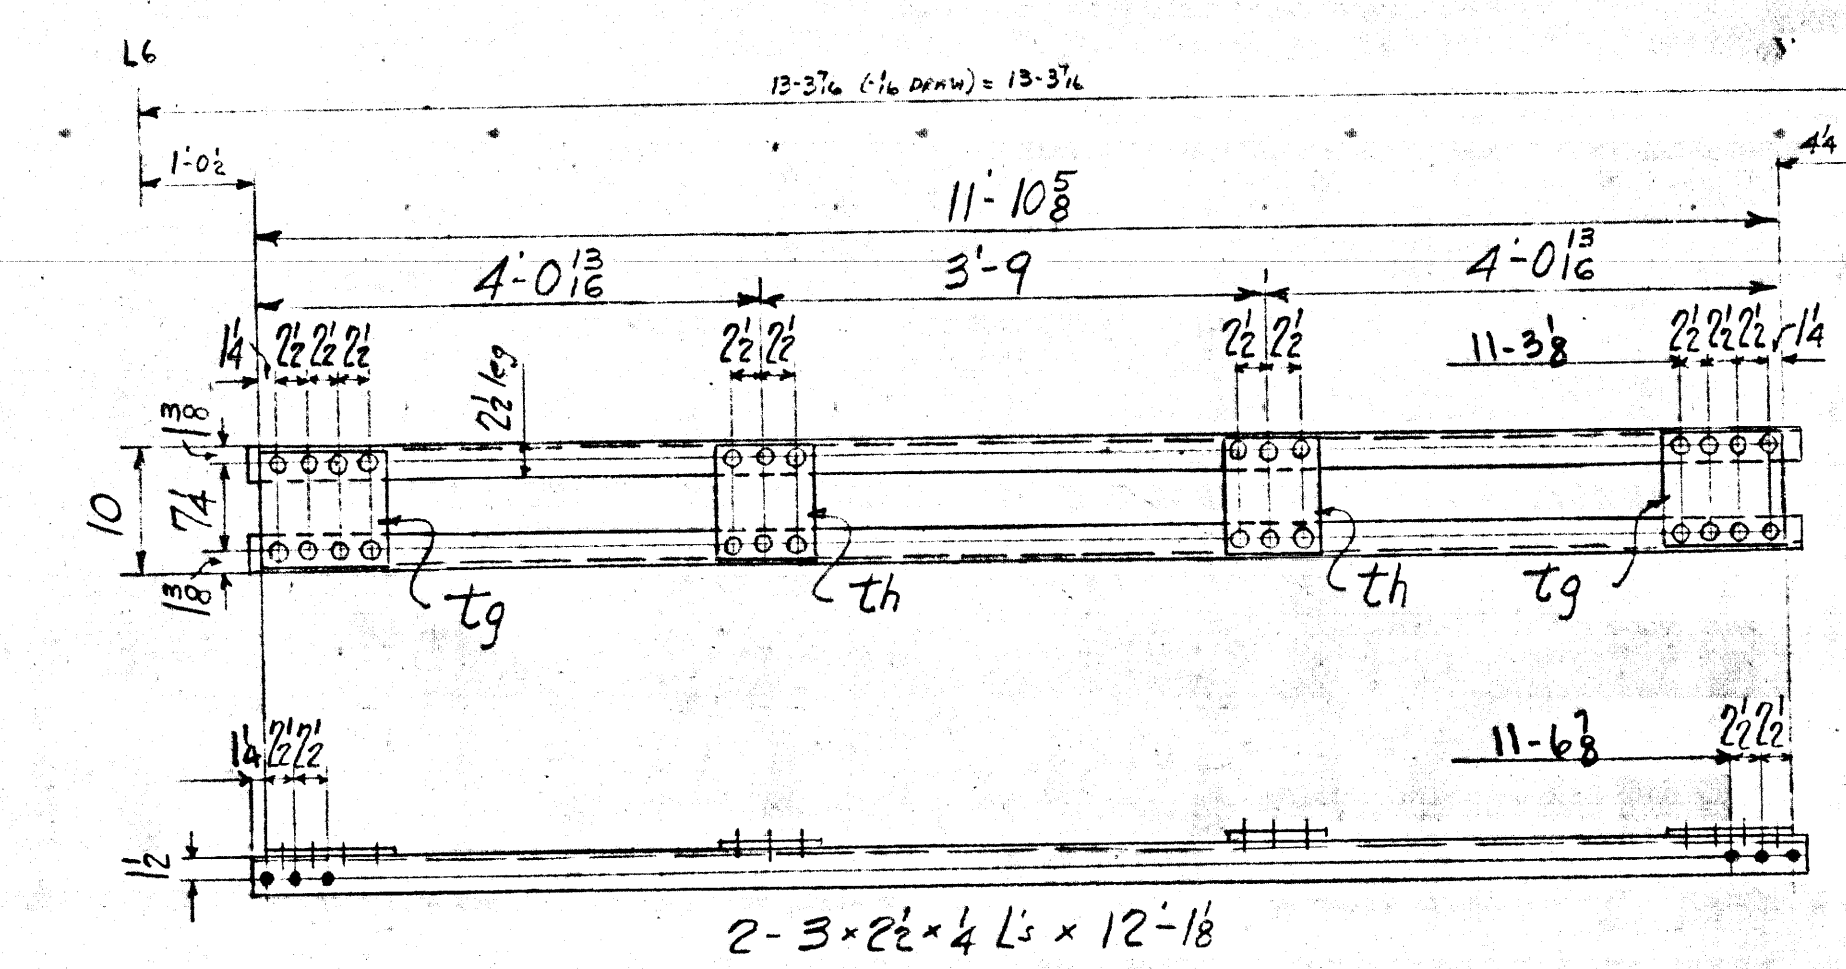

4 - DIAGONALS - 6M

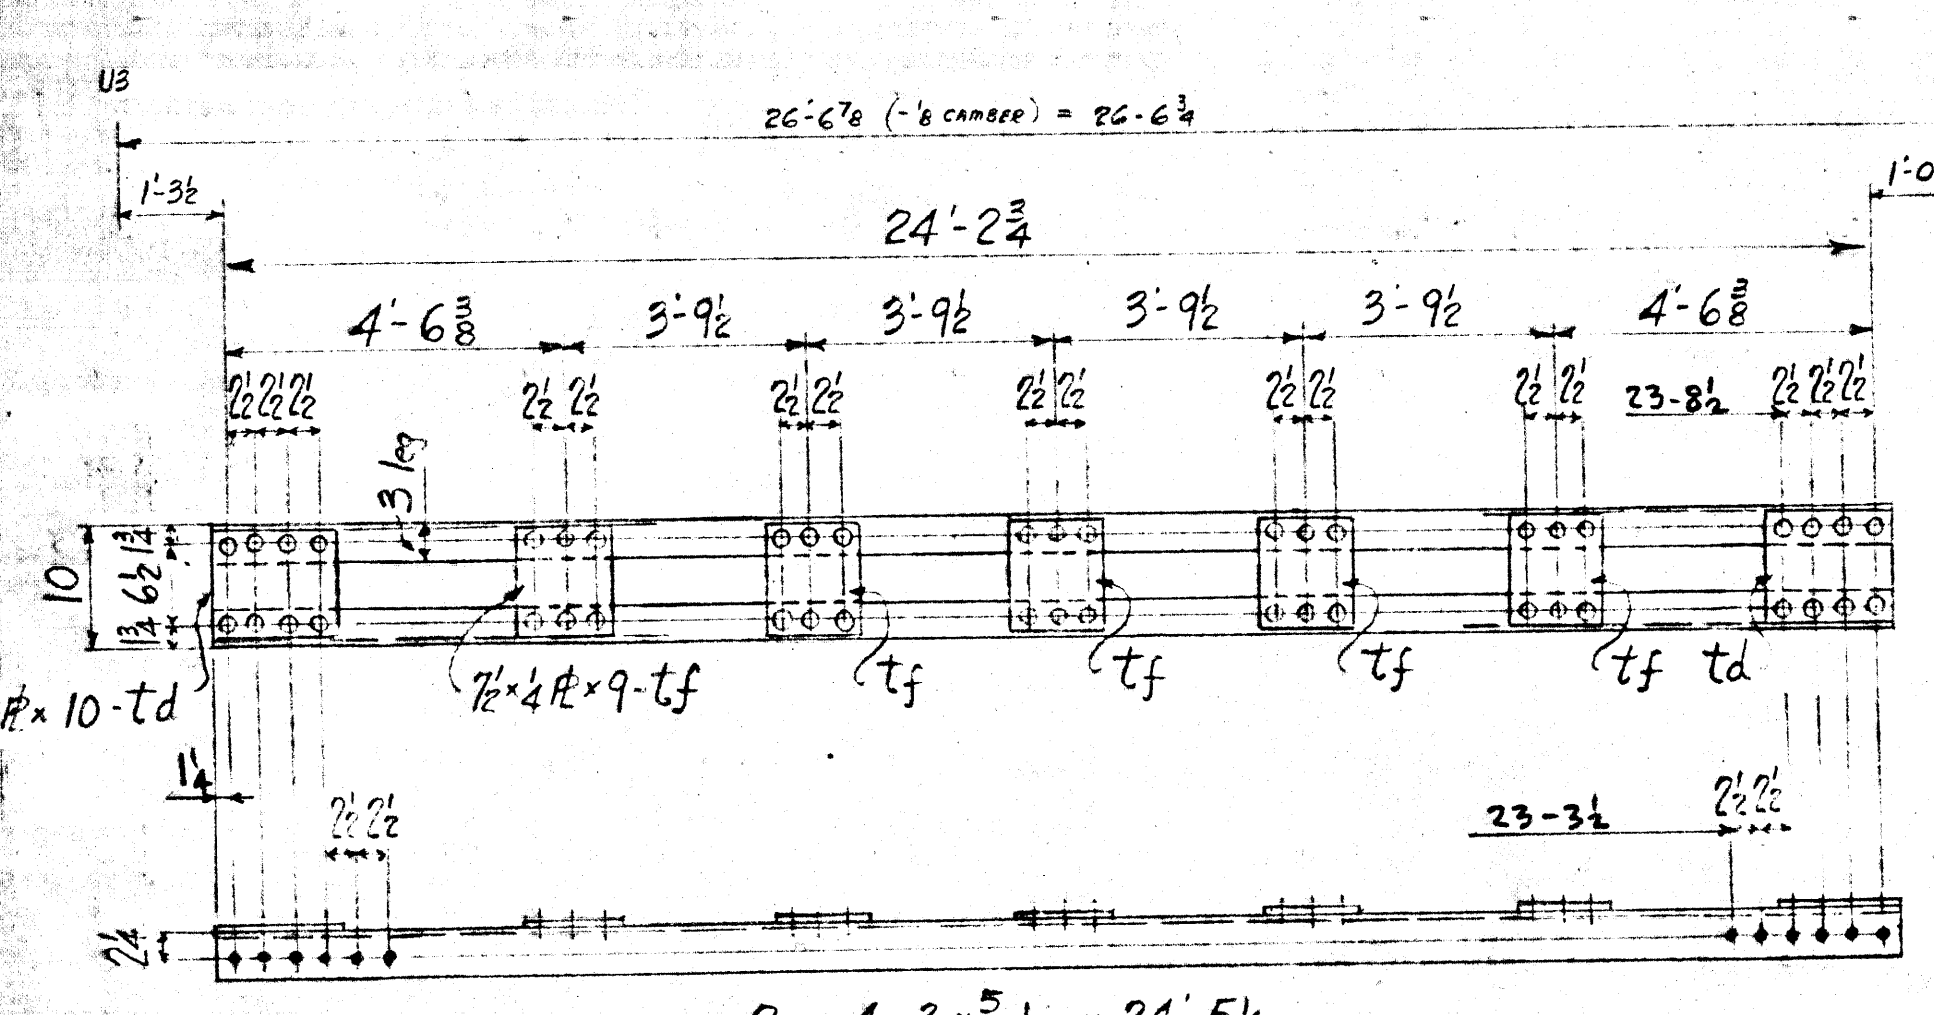

4 - DIAGONALS - 6C

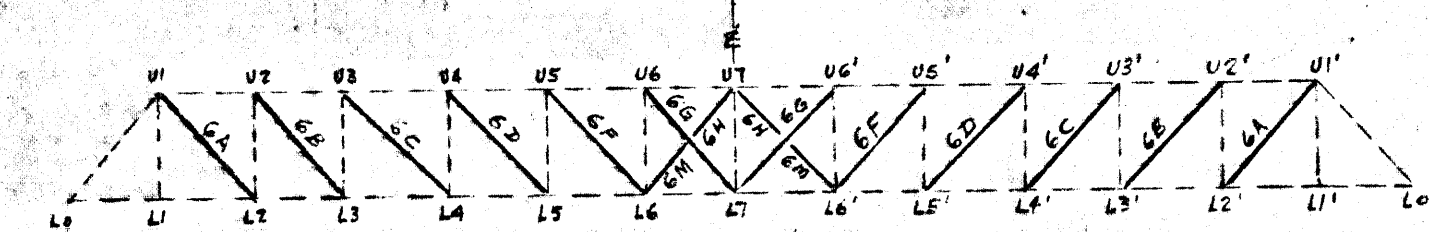

BC 4505-19
Micro-Filmed 1965

FABRICATION BY D.B. CO WINNIPEG
GENERAL NOTES SEE DWG. NO. 1
RIVETS - 3/4
OPEN HOLES - 1 1/2

P.L. PRATLEY D. ENG. M.I.C.E. M.A.S.C.E. CONSULTING ENGINEER MONTREAL, CANADA.	
DOMINION BRIDGE CO., LIMITED LACHINE, QUE.	
DESCRIPTION	WATER-PIPE BRIDGE AUBREY ST. WINNIPEG (19)
DETAIL	DIAGONALS
PROPRIETOR	CITY OF WINNIPEG
PURCHASER	DOMINION BRIDGE CO. LTD. WINNIPEG
DRAWN	D.M.A. MAY 5/58
CHECKED	J.F. White May 5/58 DRWG. NO.
APPROVED	
SCALE	= 1 FOOT
DEPT.	GAYIN
VAULT NO.	W-6217

REVISION	DATE	REVISION	DATE
A	May 1958	Running Dim's added	H.M.J.

MATERIAL BILL

SHIPPING BILL

LACHINE CONT. 1-8696