




THE CITY OF WINNIPEG

WATER AND WASTE DEPARTMENT

MAGER COMBINED SEWER DISTRICT SEWER SEPARATION - CONTRACT NO. 3


BID OPPORTUNITY NO. 886-2010

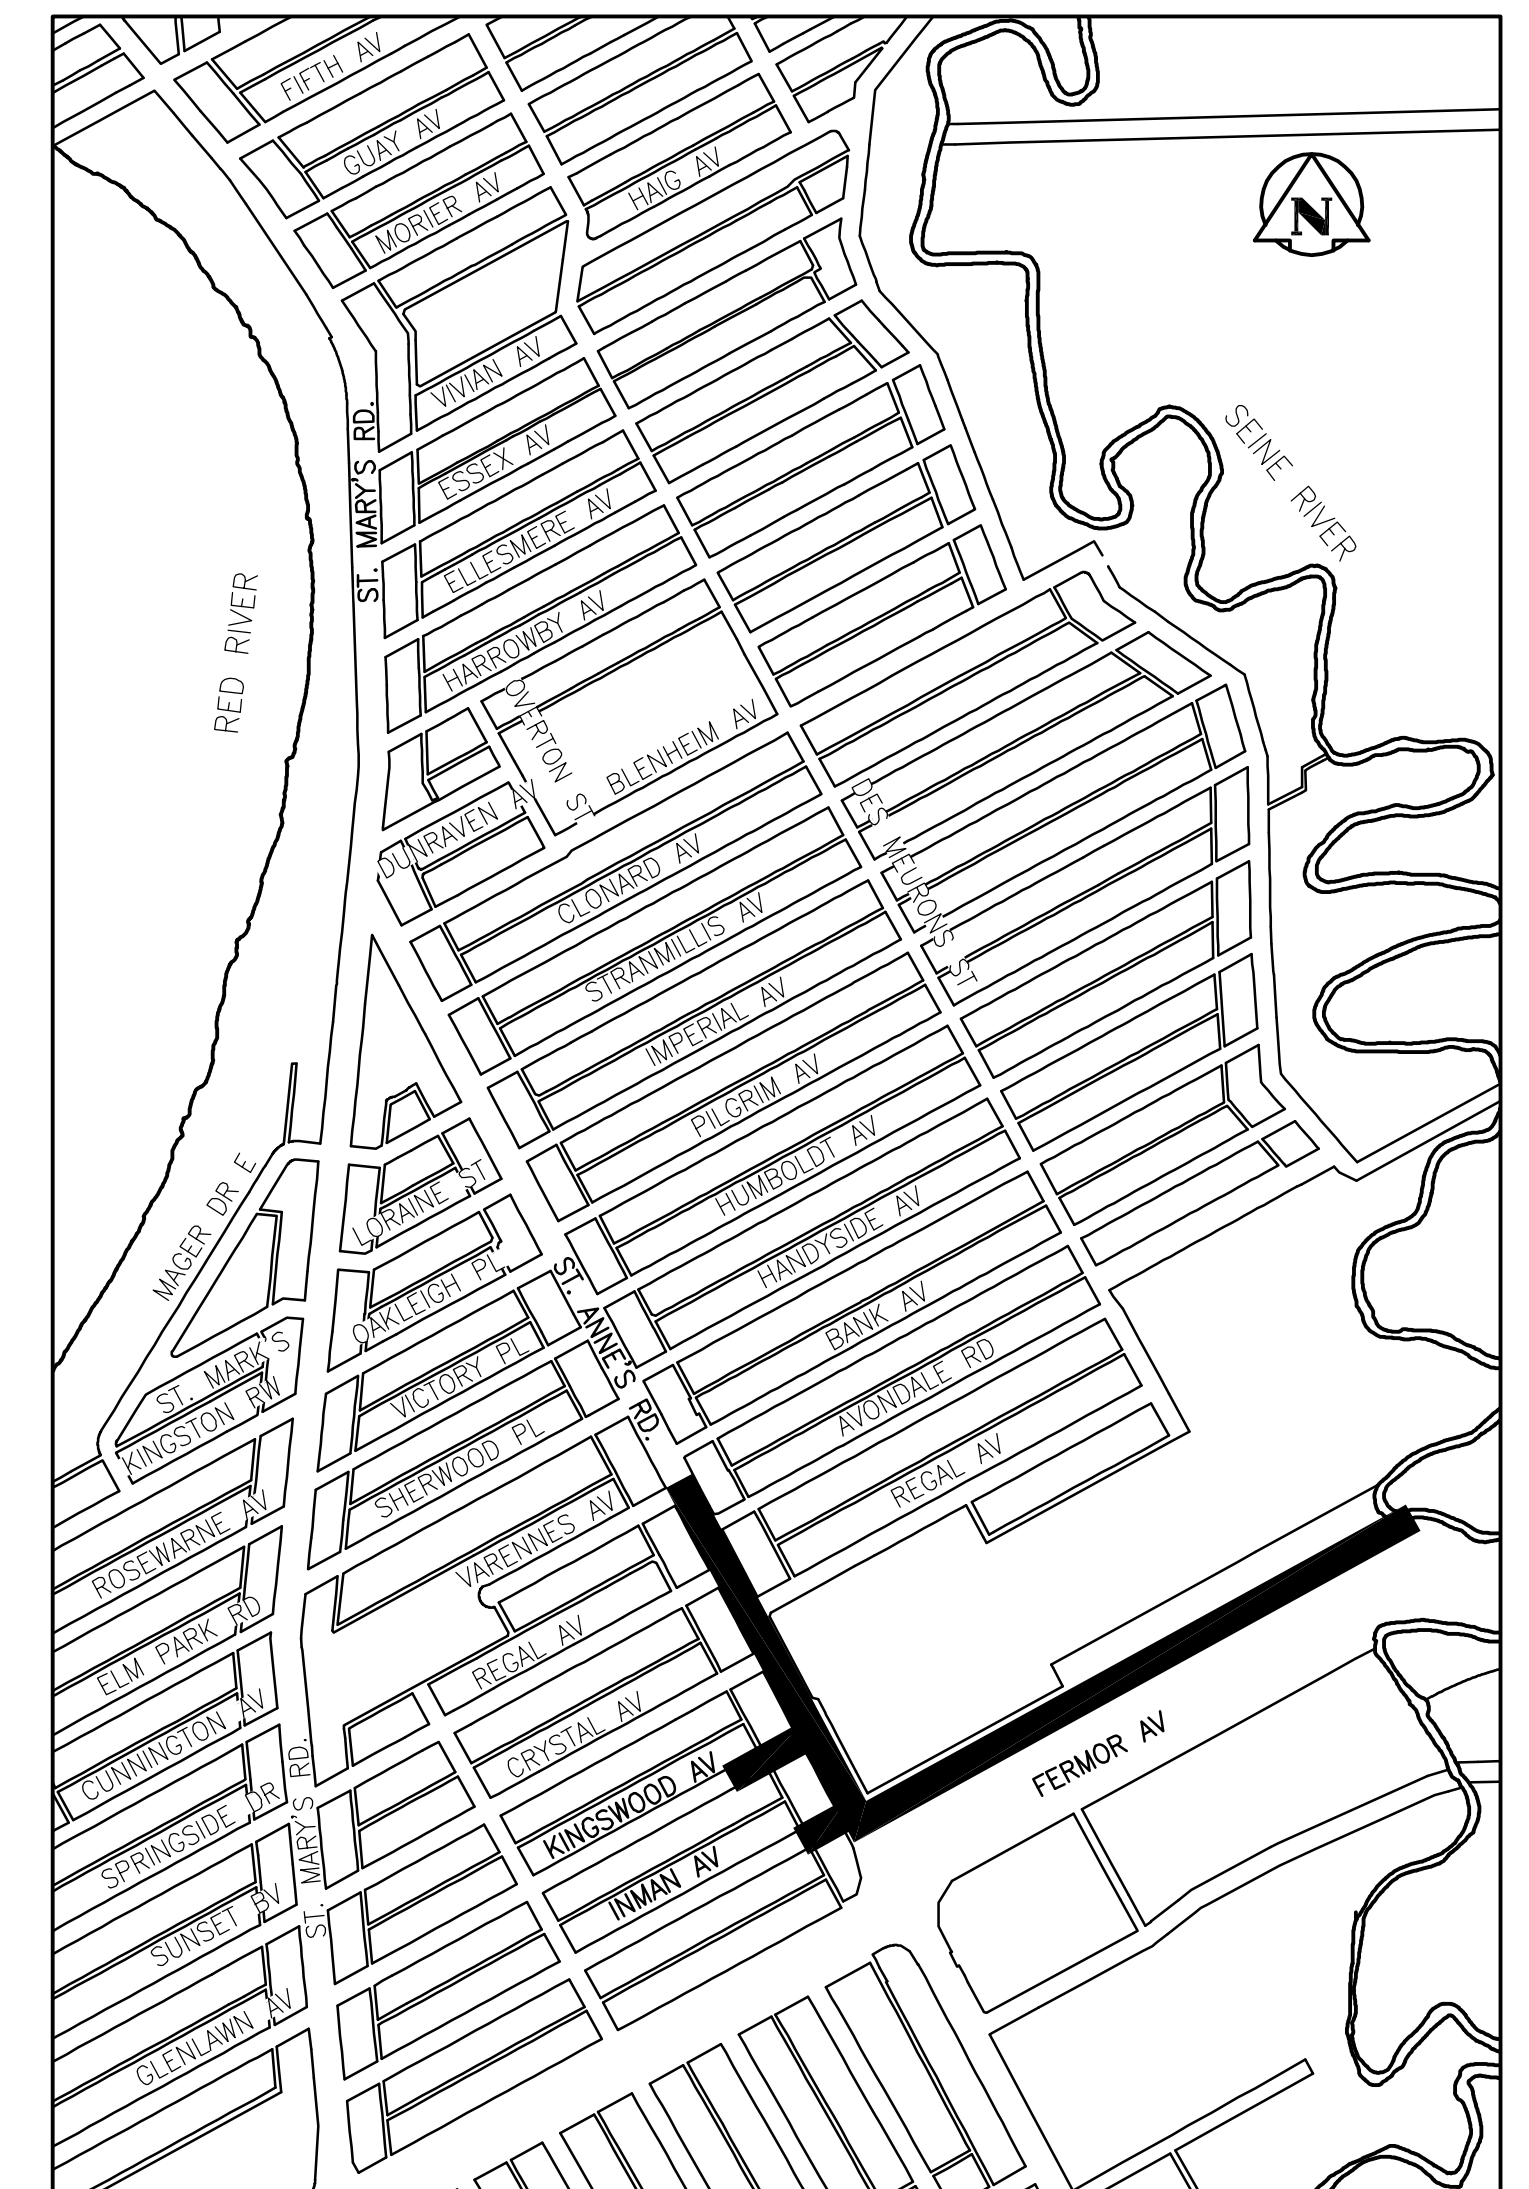

KEY PLAN

DRAWING INDEX

CITY DWG. NO.	CONSULTANT DWG. NO.	DRAWING TITLE	
LD-5569	C-233	ST. ANNE'S ROAD 1ST MH S OF INMAN AVE TO 63.5 N OF MH AT INMAN AVE	SHEET 1 OF 12
LD-5570	C-234	ST. ANNE'S ROAD 9.9 S OF MH AT KINGSWOOD AVE TO 70.0 N OF 1ST MH N OF KINGSWOOD AVE	SHEET 2 OF 12
LD-5571	C-235	ST. ANNE'S ROAD 20.9 S OF 1ST MH S OF REGAL AVE TO 58.1 N OF 1ST MH N OF REGAL AVE	SHEET 3 OF 12
LD-5572	C-236	ST. ANNE'S ROAD 2.0 S OF 1ST MH S OF AVONDALE RD TO MH AT VARENNES AVE	SHEET 4 OF 12
LD-5573	C-237	FERMOR AVENUE / INMAN AVENUE 1ST MH W OF ST. ANNE'S RD TO 77.5 E OF MH AT ST. ANNE'S RD	SHEET 5 OF 12
LD-5574	C-238	FERMOR AVENUE 21.8 W OF 1ST MH E OF ST. ANNE'S RD TO 103.2 E OF 1ST MH E OF ST. ANNE'S RD	SHEET 6 OF 12
LD-5575	C-239	FERMOR AVENUE 16.8 W OF 2ND MH E OF ST. ANNE'S RD TO 108.2 E OF 2ND MH E OF ST. ANNE'S RD	SHEET 7 OF 12
LD-5576	C-240	FERMOR AVENUE 11.8 W OF 3RD MH E OF ST. ANNE'S RD TO 113.2 E OF 3RD MH E OF ST. ANNE'S RD	SHEET 8 OF 12
LD-5577	C-241	FERMOR AVENUE 6.8 W OF 4TH MH E OF ST. ANNE'S RD TO END OF OUTFALL AT SEINE RIVER	SHEET 9 OF 12
LD-5578	C-242	KINGSWOOD AVENUE 1ST MH W OF ST. ANNE'S RD TO MH AT ST. ANNE'S RD	SHEET 10 OF 12
LD-5579	C-243	DETAILS - 1 OF 2	SHEET 11 OF 12
LD-5580	C-244	DETAILS - 2 OF 2	SHEET 12 OF 12

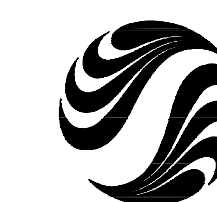

Stantec Consulting Ltd.

Stantec

WINNIPEG

MANITOBA