


B SIZE 11" x 17" (279mm x 432mm)

PLOT: 2/18/2011 7:20:31 PM

FILE NAME: 60164626-01-C-109-R0X.dwg Saved By: berardk

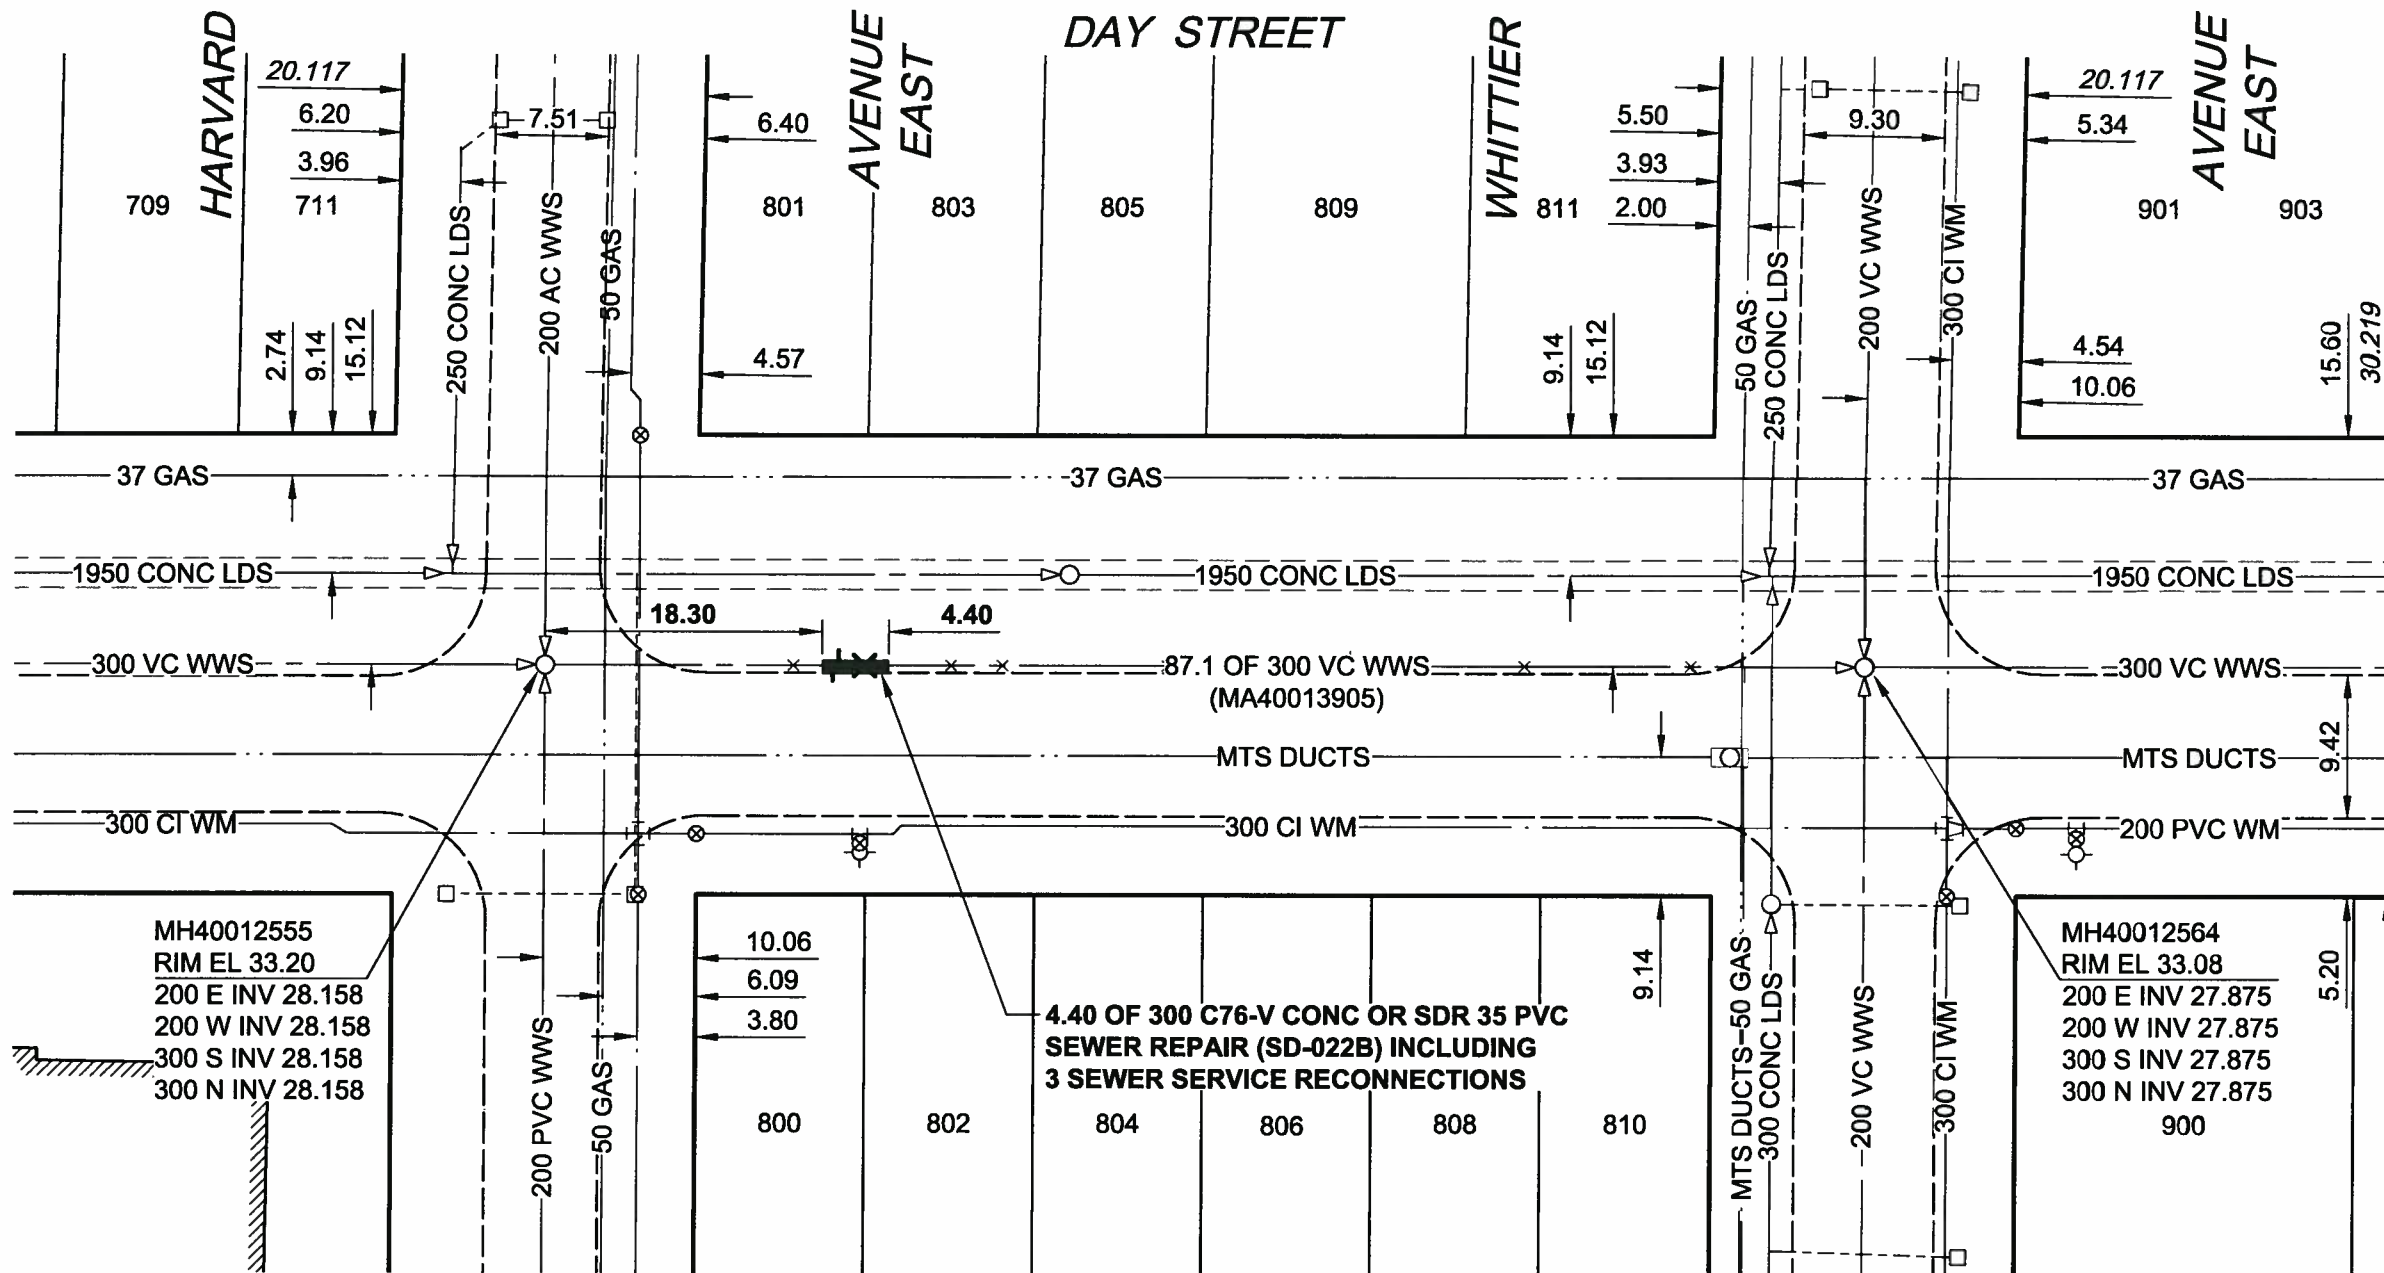

SEWER JUNCTION INFORMATION

REF. MH*	DIST FROM* REF. MH	SIZE*	CLOCK AT*
MH40012555	16.40	100Ø	12
MH40012555	19.00	150Ø	01
MH40012555	19.40	150Ø	11
MH40012555	21.10	100Ø	12
MH40012555	26.80	150Ø	12
MH40012555	30.20	100Ø	12
MH40012555	41.10	100Ø	12
MH40012555	41.70	150Ø	12
MH40012555	49.70	100Ø	12
MH40012555	53.20	150Ø	10
MH40012555	53.90	100Ø	12
MH40012555	64.70	100Ø	12
MH40012555	75.70	100Ø	12
MH40012555	79.30	100Ø	01

*JUNCTION INFORMATION FROM VIDEO INSPECTION

CONSTRUCTION NOTES:

- CONTRACTOR TO VERIFY LIMITS OF SEWER REPAIRS PRIOR TO EXCAVATION BY MEANS OF VIDEO INSPECTION.
- CONTRACTOR TO PROVIDE VIDEO INSPECTION OF SEWER SERVICES WITHIN LIMITS OF CONTRACT ADMINISTRATOR TO DETERMINE IF SERVICE RENEWAL IS REQUIRED.
- ALL BACKFILL TO BE CLASS 5 BACKFILL UNDER BOULEVARDS AND CLASS 3 UNDER OR WITHIN 1.0m OF PAVEMENT AND SIDEWALKS.

METRIC
WHOLE NUMBERS INDICATE MILLIMETRES
DECIMALIZED NUMBERS INDICATE METRES

AECOM
Certificate of Authorization
AECOM Canada Ltd.
No. 4671 Date: 11/02/10

BID OPPORTUNITY NO. 901-2010

LOCATION APPROVED UNDERGROUND STRUCTURES

BM 30-017
ELEV 234.193m
S.E. Cor. Day St. & Harvard Ave. E., Tblt in W. Conc. foundation, 3.0 m S. & 0.2 m below brick from the N.W. Cor. main entrance Central North School No. 706 Day St. (Tblt. facing Day St.).

NOTE:
LOCATION OF UNDERGROUND STRUCTURES AS SHOWN ARE BASED ON THE BEST INFORMATION AVAILABLE. BUT NO GUARANTEE IS GIVEN THAT ALL EXISTING UTILITIES ARE SHOWN OR THAT THE GIVEN LOCATIONS ARE EXACT. CONFIRMATION OF EXISTENCE AND EXACT LOCATION OF ALL SERVICES MUST BE OBTAINED FROM THE INDIVIDUAL UTILITIES BEFORE PROCEEDING WITH CONSTRUCTION.

NO.	ISSUED FOR CONSTRUCTION	DATE	BY
0	ISSUED FOR CONSTRUCTION	11/02/09	KMB
	REVISIONS	YYMM/DD	BY

AECOM

This drawing has been prepared for the use of AECOM's client and may not be used, reproduced or relied upon by third parties, except as agreed by AECOM and its client, as required by law or for use by governmental reviewing agencies. AECOM accepts no responsibility, and denies any liability whatsoever, to any party that modifies this drawing without AECOM's express written consent. Do not scale this document. All measurements must be obtained from stated dimensions.

DESIGNED BY	ALD	CHECKED BY	PL
DRAWN BY	KMB	APPROVED BY	<i>[Signature]</i>
HOR. SCALE	1:500	RELEASED FOR CONSTRUCTION	<i>[Signature]</i>
VERT. SCALE	N/A	DATE	11/02/10

PROFESSIONAL'S SEAL
PROVINCE OF MANITOBA
K.W.
FITCHETT
REGISTERED PROFESSIONAL ENGINEER
CONSULTANT DRAWING NO.
60164626-01-C-109-R0X.dwg

THE CITY OF WINNIPEG WATER AND WASTE DEPARTMENT

2010 WASTEWATER SEWER RENEWALS AND REPAIRS CONTRACT 16

DAY STREET
HARVARD AVENUE EAST
TO WHITTIER AVENUE EAST

SHEET 9 OF 45
CITY DRAWING NUMBER
9441 REV 0

AECOM REVIEW DRAFT CHK