


PLESSIS ROAD

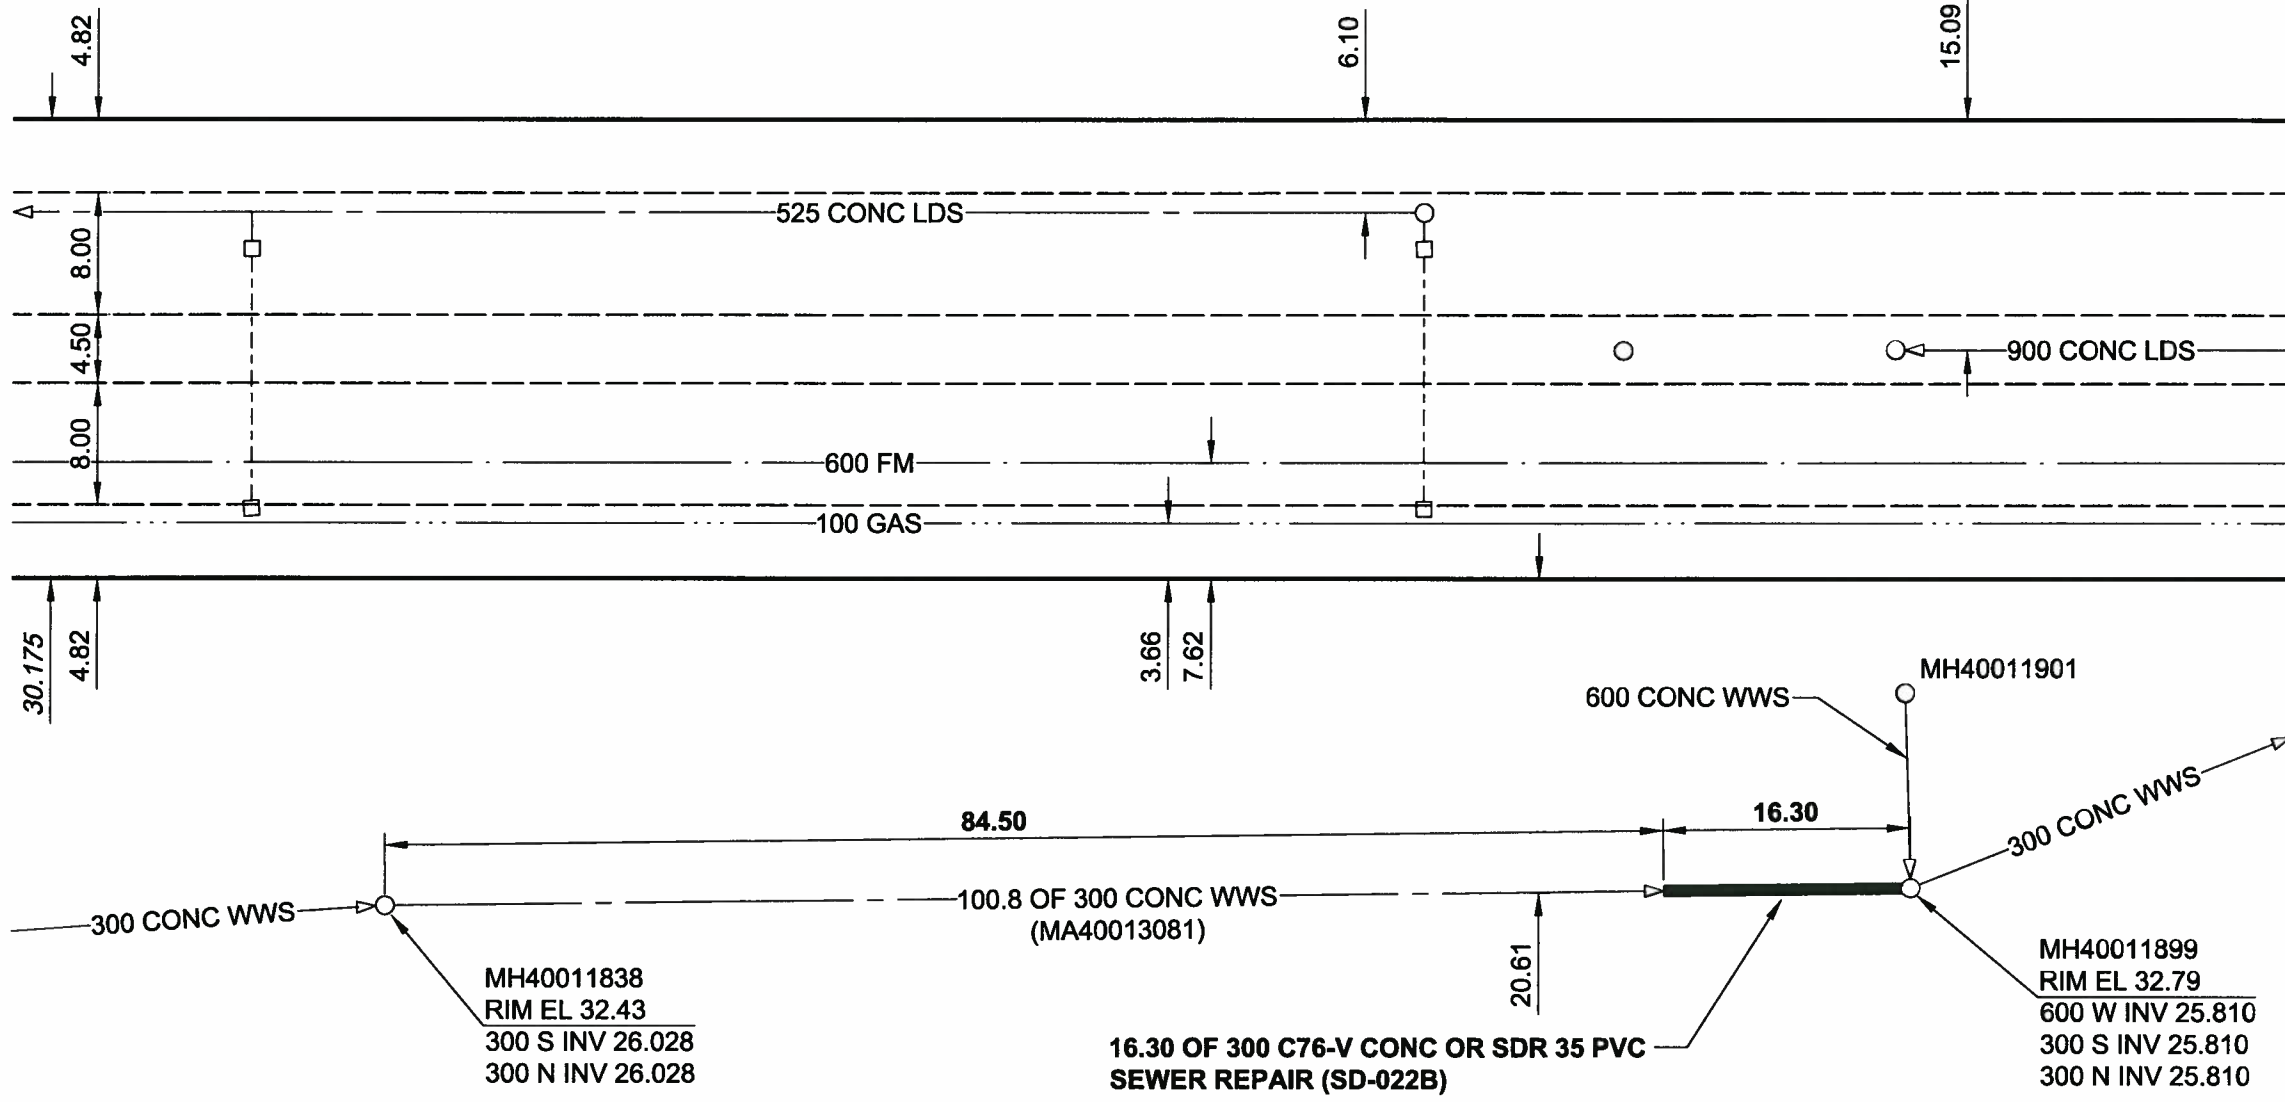

BENCH MARK:
 92R545 - S.E. Cor. Plessis Rd. & Ravelston Ave. W.,
 Tbit. on top of 0.05 m sq. x 2.4 m iron tube, 1.667
 m W. of W. edge of Conc. sidewalk on E. side of
 Plessis Rd. & 0.405 m S. of S. edge of Conc.
 sidewalk on S. side of Ravelston Ave. W., or 3.8 m W.
 of E.L. Plessis Rd. & on S.L. of Ravelston Ave. W.

METRIC
 WHOLE NUMBERS INDICATE MILLIMETRES
 DECIMALIZED NUMBERS INDICATE METRES

AECOM
 Certificate of Authorization
 AECOM Canada Ltd.
 No. 4671 Date: 11/02/10

- CONSTRUCTION NOTES:**
1. CONTRACTOR TO VERIFY LIMITS OF SEWER REPAIRS PRIOR TO EXCAVATION BY MEANS OF VIDEO INSPECTION.
 2. CONTRACTOR TO PROVIDE VIDEO INSPECTION OF SEWER SERVICES WITHIN LIMITS OF REPAIR IN PRESENCE OF CONTRACT ADMINISTRATOR TO DETERMINE IF SERVICE RENEWAL IS REQUIRED.
 3. ALL BACKFILL TO BE CLASS 5 BACKFILL UNDER BOULEVARDS AND CLASS 3 UNDER OR WITHIN 1.0m OF PAVEMENT AND SIDEWALKS.

BID OPPORTUNITY NO. 901-2010

AECOM REVIEW	DRFT CHK	<p>LOCATION APPROVED UNDERGROUND STRUCTURES</p> <p>SUPR. U/G STRUCTURES DATE COMMITTEE</p> <p>NOTE: LOCATION OF UNDERGROUND STRUCTURES AS SHOWN ARE BASED ON THE BEST INFORMATION AVAILABLE. BUT NO GUARANTEE IS GIVEN THAT ALL EXISTING UTILITIES ARE SHOWN OR THAT THE GIVEN LOCATIONS ARE EXACT. CONFIRMATION OF EXISTENCE AND EXACT LOCATION OF ALL SERVICES MUST BE OBTAINED FROM THE INDIVIDUAL UTILITIES BEFORE PROCEEDING WITH CONSTRUCTION.</p>								
	DRFT CHK									
<p>BM 30-048 ELEV 232.405m</p>		<table border="1"> <tr> <th>NO.</th> <th>REVISIONS</th> <th>YY/MM/DD</th> <th>BY</th> </tr> <tr> <td>0</td> <td>ISSUED FOR CONSTRUCTION</td> <td>11/02/09</td> <td>KMB</td> </tr> </table>	NO.	REVISIONS	YY/MM/DD	BY	0	ISSUED FOR CONSTRUCTION	11/02/09	KMB
NO.	REVISIONS	YY/MM/DD	BY							
0	ISSUED FOR CONSTRUCTION	11/02/09	KMB							

<p>AECOM</p> <p>This drawing has been prepared for the use of AECOM's client and may not be used, reproduced or relied upon by third parties, except as agreed by AECOM and its client, as required by law or for use by governmental reviewing agencies. AECOM accepts no responsibility, and denies any liability whatsoever, to any party that modifies this drawing without AECOM's express written consent. Do not scale this document. All measurements must be obtained from stated dimensions.</p>			
DESIGNED BY	ALD	CHECKED BY	PL
DRAWN BY	KMB	APPROVED BY	<i>[Signature]</i>
HOR. SCALE	1:500	RELEASED FOR CONSTRUCTION	<i>[Signature]</i>
VERT. SCALE	N/A	DATE	11/02/10

PROFESSIONAL'S SEAL

CONSULTANT DRAWING NO.
 60164626-01-C-122-R0X.dwg

THE CITY OF WINNIPEG
 WATER AND WASTE DEPARTMENT

2010 WASTEWATER SEWER RENEWALS AND REPAIRS CONTRACT 16

PLESSIS ROAD
 56m N OF ROSSEAU AVENUE WEST
 TO 39m S OF KILDARE AVENUE WEST

SHEET 22 OF 45	REV 0
CITY DRAWING NUMBER	9454

B SIZE 11" x 17" (279mm x 432mm)
 PLOT: 2/9/2011 8:08:14 AM
 FILE NAME: 60164626-01-C-122-R0X.dwg Saved By: betardk