


B SIZE 11" x 17" (279mm x 432mm)

PLOT: 2/9/2011 2:17:25 PM

FILE NAME: 60164626-01-C-131-R0X.dwg Saved By: berardk



### ST. MARTIN BOULEVARD

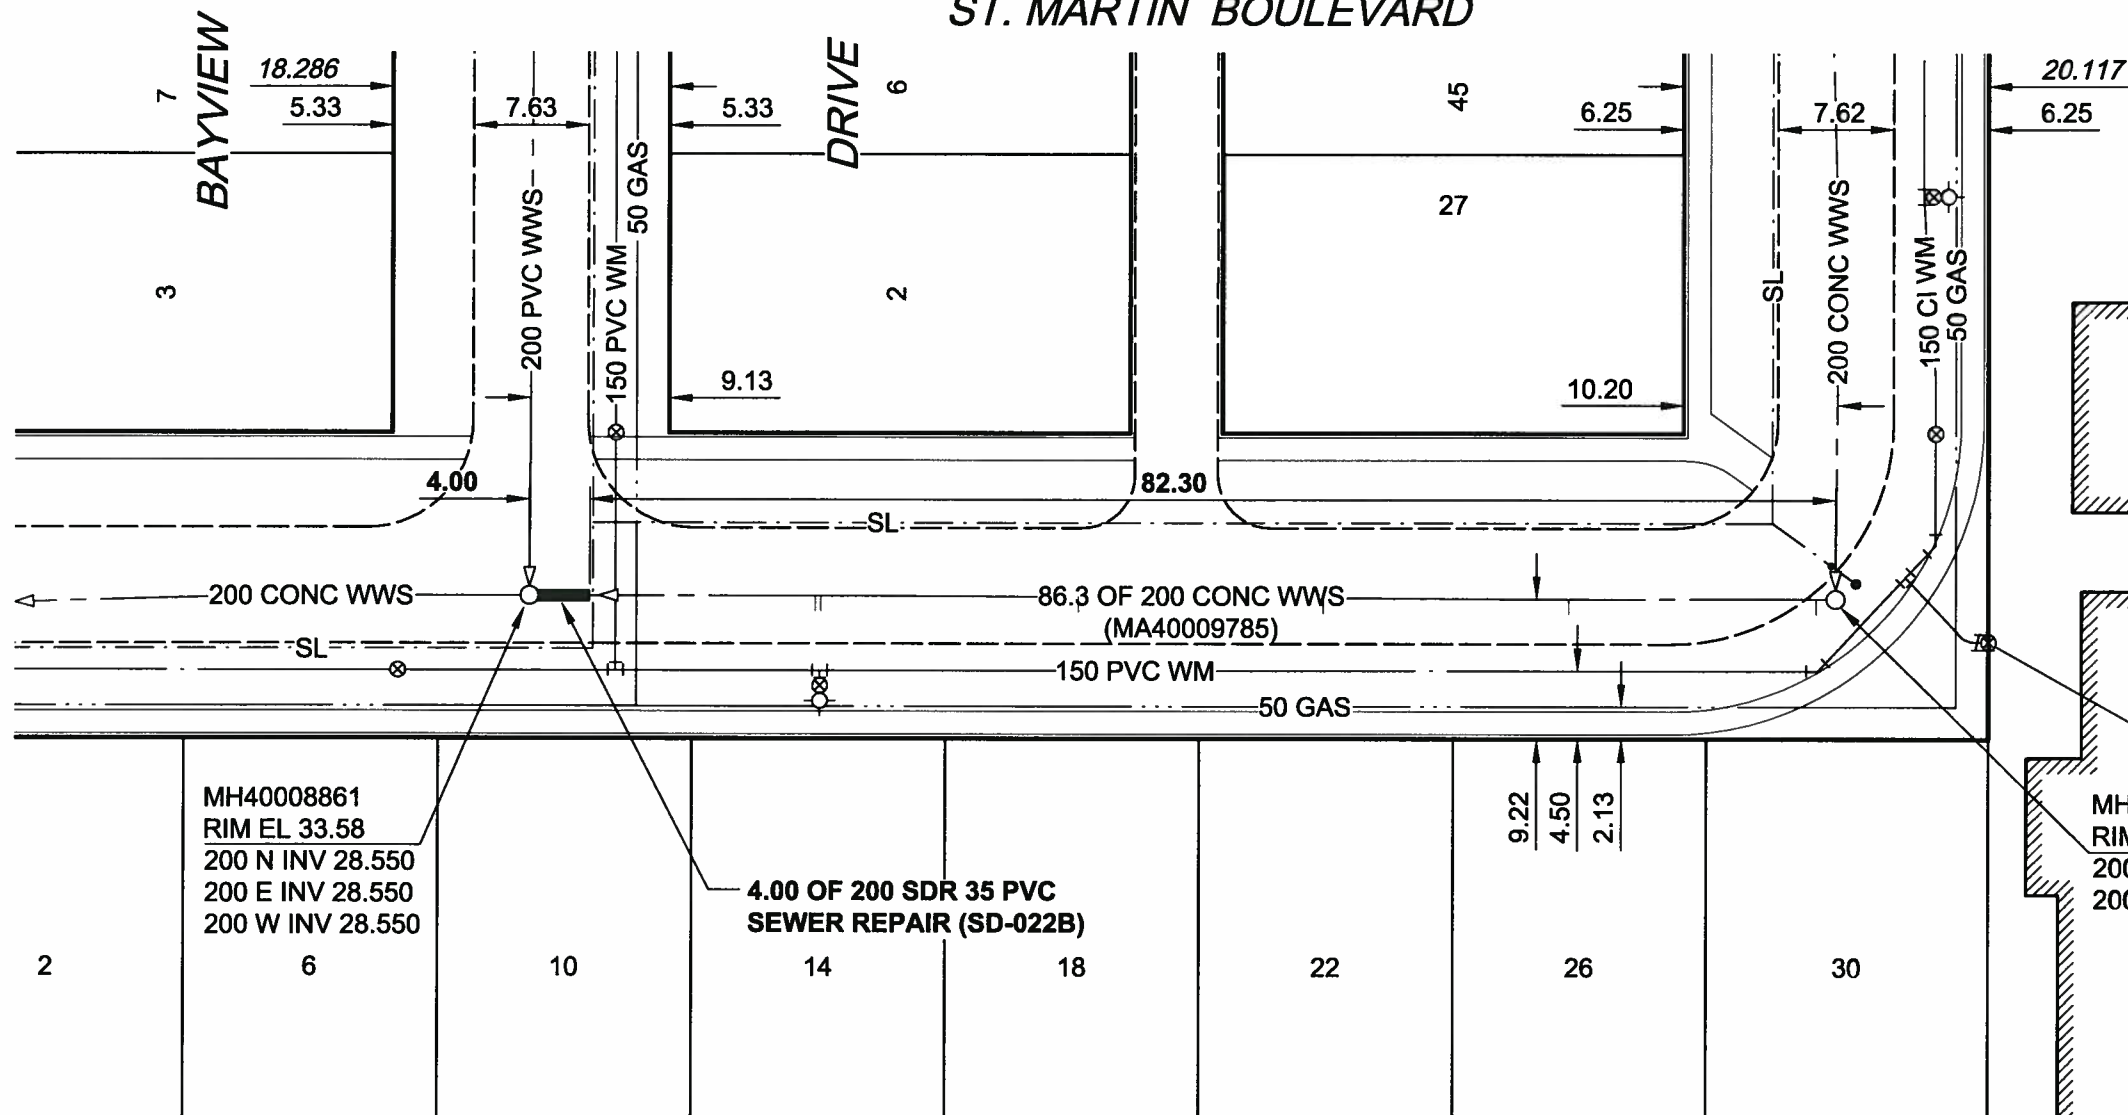

#### SEWER JUNCTION INFORMATION

REF. MH*	DIST FROM* REF. MH	SIZE*	CLOCK AT*
MH40008860	1.40	150Ø	09
MH40008860	17.80	150Ø	10
MH40008860	34.00	150Ø	10
MH40008860	50.20	150Ø	10
MH40008860	67.20	150Ø	10
MH40008860	67.60	150Ø	10

\*JUNCTION INFORMATION FROM VIDEO INSPECTION

MH40008861  
RIM EL 33.58  
200 N INV 28.550  
200 E INV 28.550  
200 W INV 28.550

4.00 OF 200 SDR 35 PVC  
SEWER REPAIR (SD-022B)

MH40008860  
RIM EL 33.94  
200 N INV 30.444  
200 W INV 30.444

#### CONSTRUCTION NOTES:

- CONTRACTOR TO VERIFY LIMITS OF SEWER REPAIRS PRIOR TO EXCAVATION BY MEANS OF VIDEO INSPECTION.
- CONTRACTOR TO PROVIDE VIDEO INSPECTION OF SEWER SERVICES WITHIN LIMITS OF REPAIR IN PRESENCE OF CONTRACT ADMINISTRATOR TO DETERMINE IF SERVICE RENEWAL IS REQUIRED.
- ALL BACKFILL TO BE CLASS 5 BACKFILL UNDER BOULEVARDS AND CLASS 3 UNDER OR WITHIN 1.0m OF PAVEMENT AND SIDEWALKS.

BENCH MARK:  
87R477 - N. side McMeans Ave. E., E. of Bayview Pl., Tblt. on top of 0.05 m sq. x 2.4 m iron tube, 1.8 m E. of E. wall No. 533 McMeans Ave. E. & 5 m S. of N. L. McMeans Ave. E. or 110.9 m E. of W.L. Bayview Pl. & 5 m S. of N.L. McMeans Ave. E.

**METRIC**  
WHOLE NUMBERS INDICATE MILLIMETRES  
DECIMALIZED NUMBERS INDICATE METRES

**AECOM**  
Certificate of Authorization  
AECOM Canada Ltd.  
No. 4671 Date: 11/02/10

BID OPPORTUNITY NO. 901-2010

#### LOCATION APPROVED UNDERGROUND STRUCTURES

SUPR. U/G STRUCTURES DATE COMMITTEE

NOTE:  
LOCATION OF UNDERGROUND STRUCTURES AS SHOWN ARE BASED ON THE BEST INFORMATION AVAILABLE. BUT NO GUARANTEE IS GIVEN THAT ALL EXISTING UTILITIES ARE SHOWN OR THAT THE GIVEN LOCATIONS ARE EXACT. CONFIRMATION OF EXISTENCE AND EXACT LOCATION OF ALL SERVICES MUST BE OBTAINED FROM THE INDIVIDUAL UTILITIES BEFORE PROCEEDING WITH CONSTRUCTION.

NO.	ISSUED FOR CONSTRUCTION	YY/MM/DD	BY
0	ISSUED FOR CONSTRUCTION	11/02/09	KMB
	NO. REVISIONS	YY/MM/DD	BY



This drawing has been prepared for the use of AECOM's client and may not be used, reproduced or relied upon by third parties, except as agreed by AECOM and its client, as required by law or for use by governmental reviewing agencies. AECOM accepts no responsibility, and denies any liability whatsoever, to any party that modifies this drawing without AECOM's express written consent. Do not scale this document. All measurements must be obtained from stated dimensions.

DESIGNED BY	ALD	CHECKED BY	<i>PL</i>
DRAWN BY	KMB	APPROVED BY	<i>[Signature]</i>
HOR. SCALE	1:500	RELEASED FOR CONSTRUCTION	<i>[Signature]</i>
VERT. SCALE	N/A	DATE	11/02/10

#### PROFESSIONAL'S SEAL



CONSULTANT DRAWING NO.  
60164626-01-C-131-R0X.dwg



## THE CITY OF WINNIPEG WATER AND WASTE DEPARTMENT

### 2010 WASTEWATER SEWER RENEWALS AND REPAIRS CONTRACT 16

ST. MARTIN BOULEVARD  
BAYVIEW DRIVE  
TO ST. MARTIN BOULEVARD (E LEG)

SHEET 31 OF 45

CITY DRAWING NUMBER

9463

REV 0

AECOM REVIEW DRFT CHK