

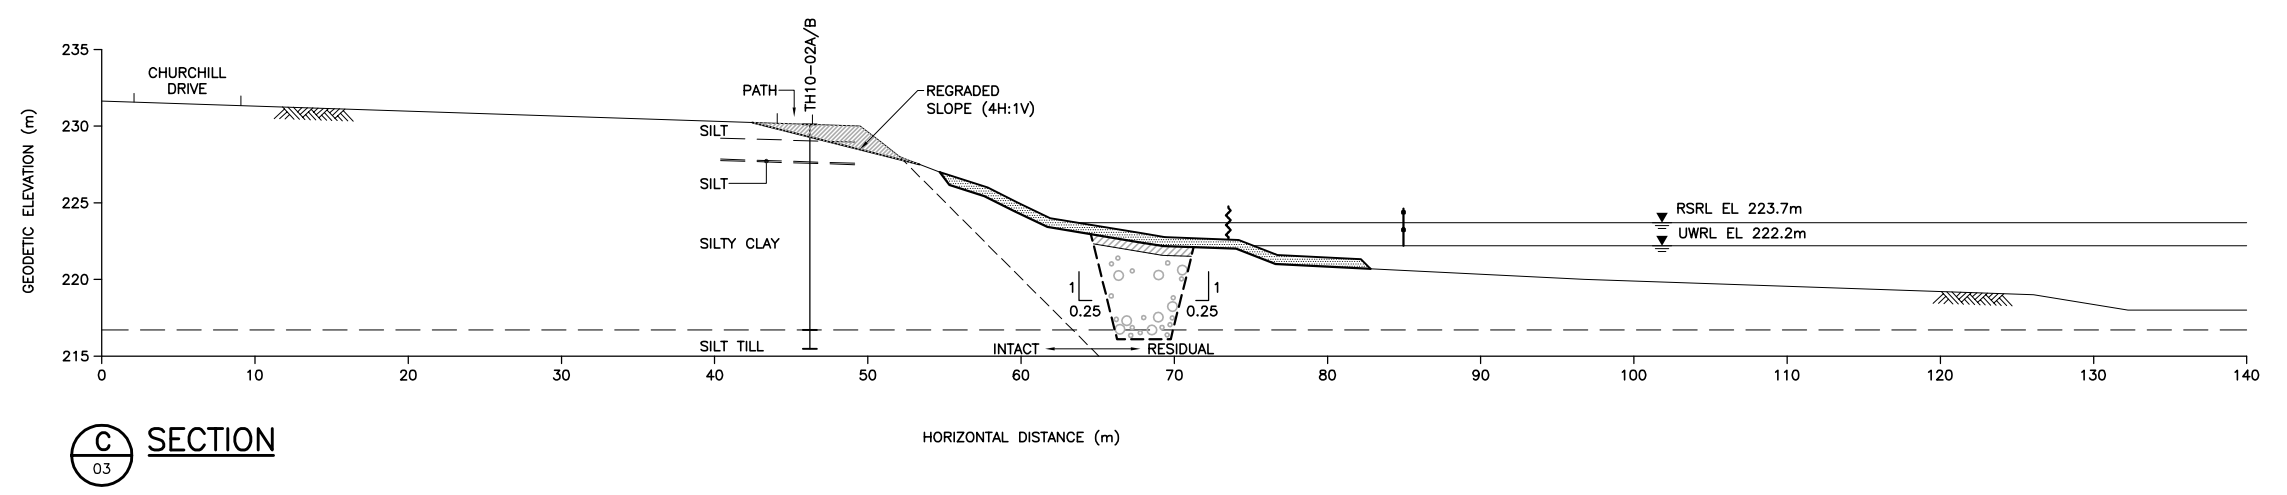
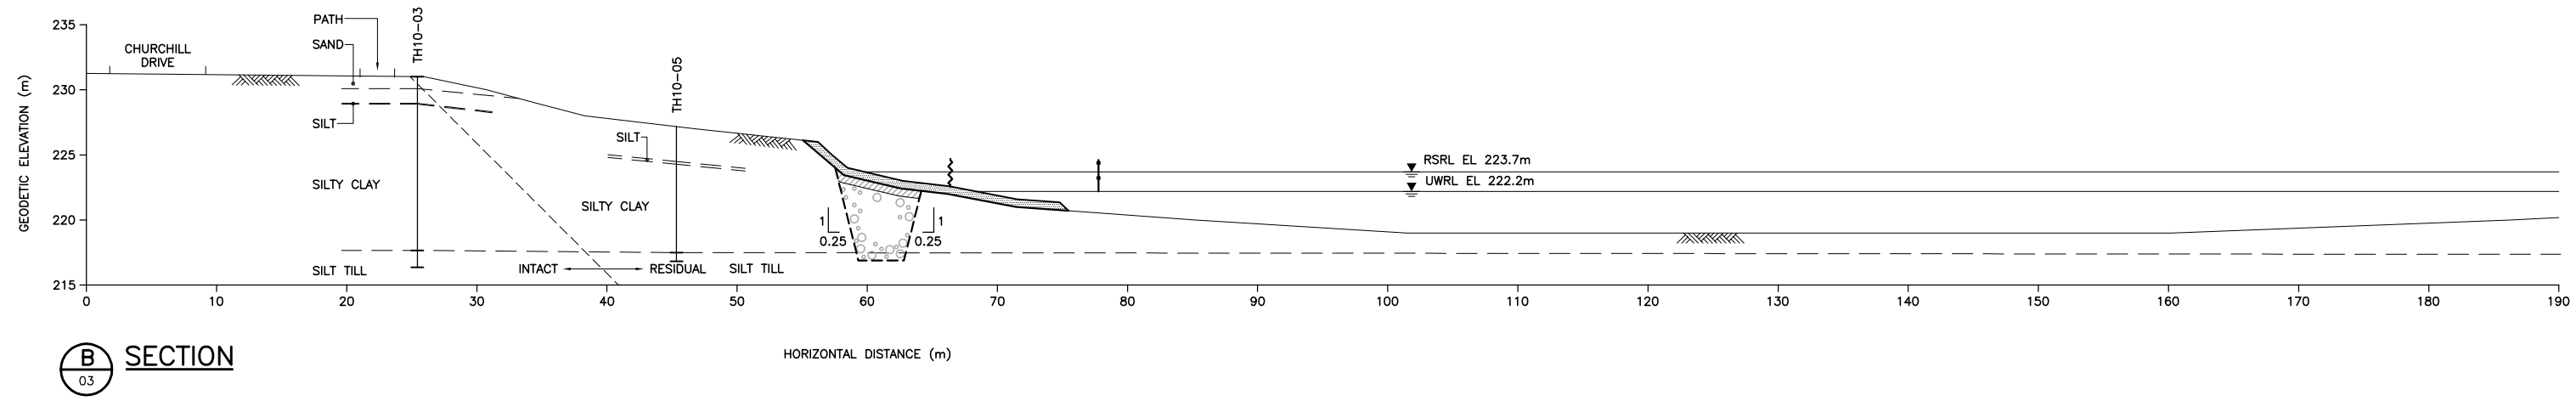


LEGEND:
 --- ASSUMED STRATIGRAPHIC BOUNDARY
 RSRL REGULATED SUMMER RIVER LEVEL
 UWRL UNREGULATED WINTER RIVER LEVEL

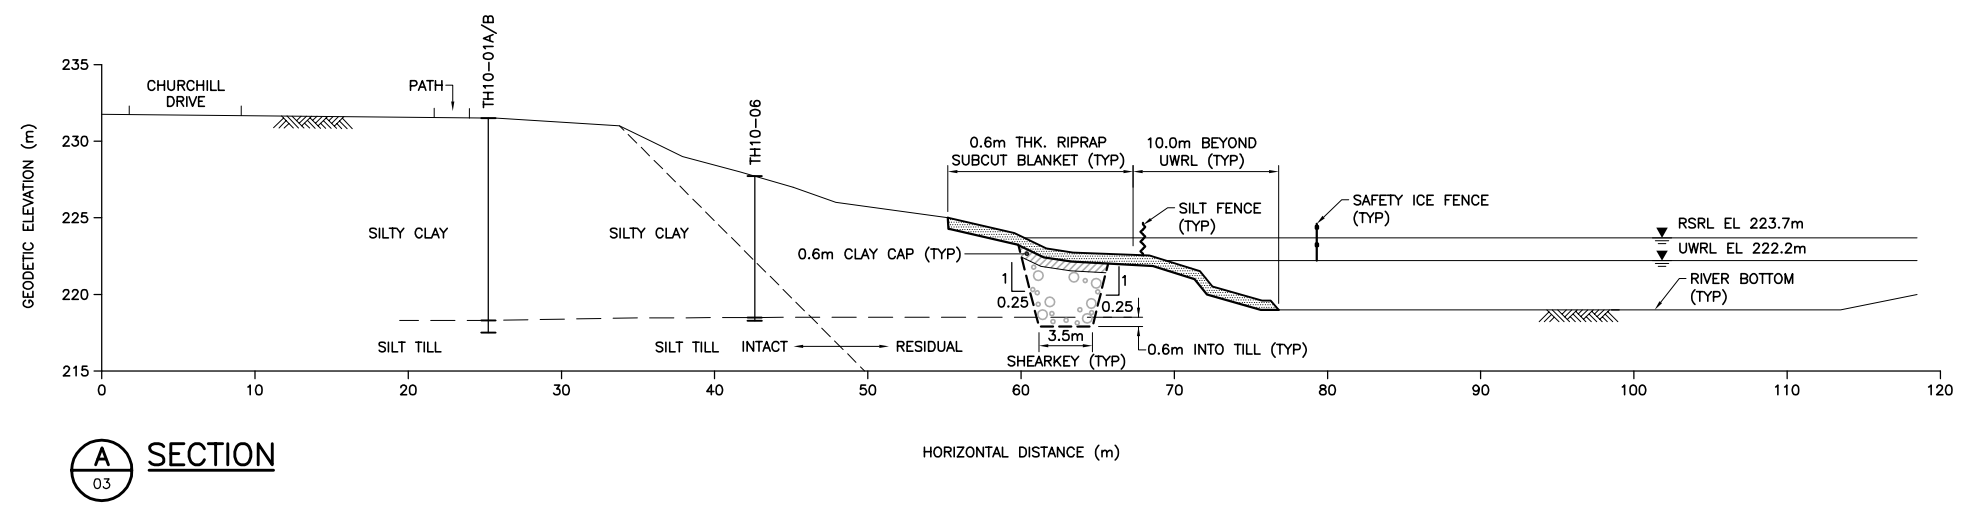

NOT FOR CONSTRUCTION

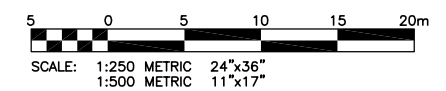

APEGN
 Certificate of Authorization
 KGS Group
 No. 245 Date: 2010/12/16

File Name: P:\Projects\2010\10-0107-03\Drawings\Geo\Tender\dwg\10-0107-03_04.dwg - Tab: G01 Plotted By: EMiguel 10/12/16 [Thu 2:35pm]
 24"x36" PLOT SCALE:

150 WM	WATERMAIN	150 WM	HYDRO	230	GROUND CONTOUR
⊕	HYDRANT VALVE	⊕	M.T.S.	SI-5	SLOPE INCLINOMETER (KGS GROUP, 2004)
300 LDS	LAND DRAINAGE SEWER	300 LDS	PROPERTY LINE	PN-5	PNEUMATIC PIEZOMETER (KGS GROUP, 2004)
250 WWS	WASTE WATER SEWER	250 WWS	SURVEY BAR	SP-3	STANDPIPE PIEZOMETER (KGS GROUP, 2004)
○	MANHOLE	●	LIGHT STANDARD	⊙	EXISTING BUILDING
▽	CATCH BASIN	⊙	HYDRO POLE	⊙	TREE
□	CURB INLET	⊙	GUY WIRE	⊙	TIMBER PILE
+	JUNCTIONS	+	SIGN	+	
+	CULVERT	+	BUSH LINE	+	
+	GAS	+	FENCE	+	
---	EXISTING	---	ELEVATION	---	
---	LEGEND-PLAN	---	231.334	---	
---	PROPOSED	---	(32.231)	---	
---	EXISTING	---	LEGEND-PLAN	---	
---	PROPOSED	---	LEGEND-PROFILE	---	

LOCATION APPROVED UNDERGROUND STRUCTURES

SUPV. U/G STRUCTURES DATE COMMITTEE

NOTE:
 LOCATION OF UNDERGROUND STRUCTURES AS SHOWN ARE BASED ON THE BEST INFORMATION AVAILABLE BUT NO GUARANTEE IS GIVEN THAT ALL EXISTING UTILITIES ARE SHOWN OR THAT THE GIVEN LOCATIONS ARE EXACT. CONFIRMATION OF EXISTENCE AND EXACT LOCATION OF ALL SERVICES MUST BE OBTAINED FROM THE INDIVIDUAL UTILITIES BEFORE PROCEEDING WITH CONSTRUCTION.

B.M. ELEV.	XX-XXX	XXX.XXX
NO.	REVISIONS	DATE BY
0	ISSUED FOR TENDER	10/12/16 Rke

KGS GROUP
 CONSULTING ENGINEERS & PROJECT MANAGERS
 WINNIPEG (204) 896-1209
 THUNDER BAY (807) 345-2233

DESIGNED BY	RMD	CHECKED BY	DEA
DRAWN BY	ESM	APPROVED BY	RKe
HOR. SCALE:	AS NOTED	RELEASED FOR CONSTRUCTION:	
VERTICAL:	-	DATE	DECEMBER 2010

ENGINEER'S SEAL

CONSULTANT DRAWING NO.
10-0107-03-04

THE CITY OF WINNIPEG
 PLANNING, PROPERTY AND DEVELOPMENT DEPARTMENT

CHURCHILL DRIVE PARK
 RIVERBANK IMPROVEMENTS SECTIONS

SHEET **04** OF **04**
 CAD FILE DRAWING NUMBER **10-0107-03-04**
 CITY DRAWING NUMBER