



THE CITY OF WINNIPEG


PUBLIC WORKS DEPARTMENT

ENGINEERING DIVISION

BID OPPORTUNITY NO. 957-2010

SUPPLY, FABRICATION, AND DELIVERY OF BEARINGS

OSBORNE STREET BRIDGE

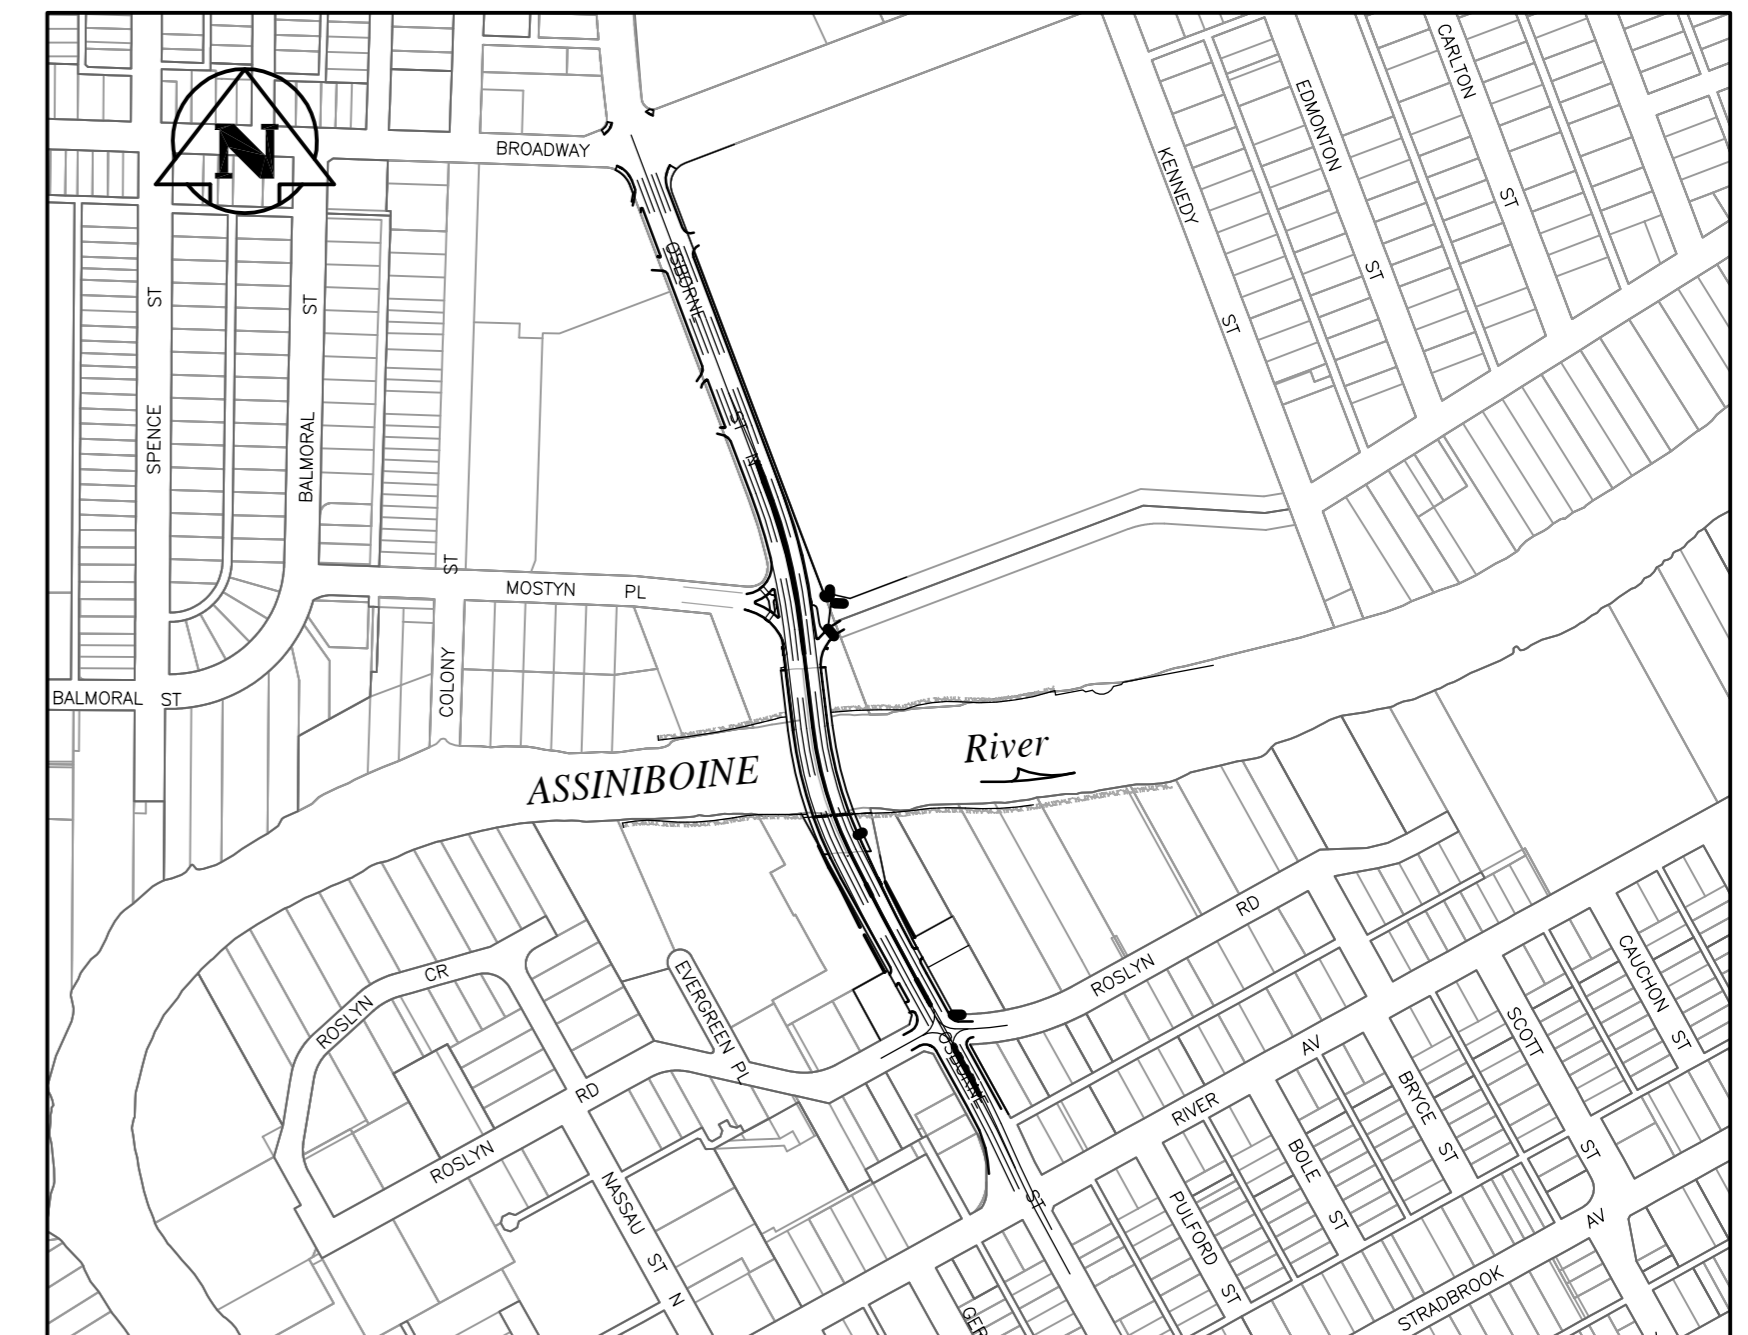

LOCATION PLAN



RELEASED FOR CONSTRUCTION BY:

ORIGINAL SIGNED
MATT CHISLETT, P. ENG
BRIDGE PROJECTS ENGINEER

10.12.17
DATE

CITY DRAWING NUMBER:
B109-11-001