
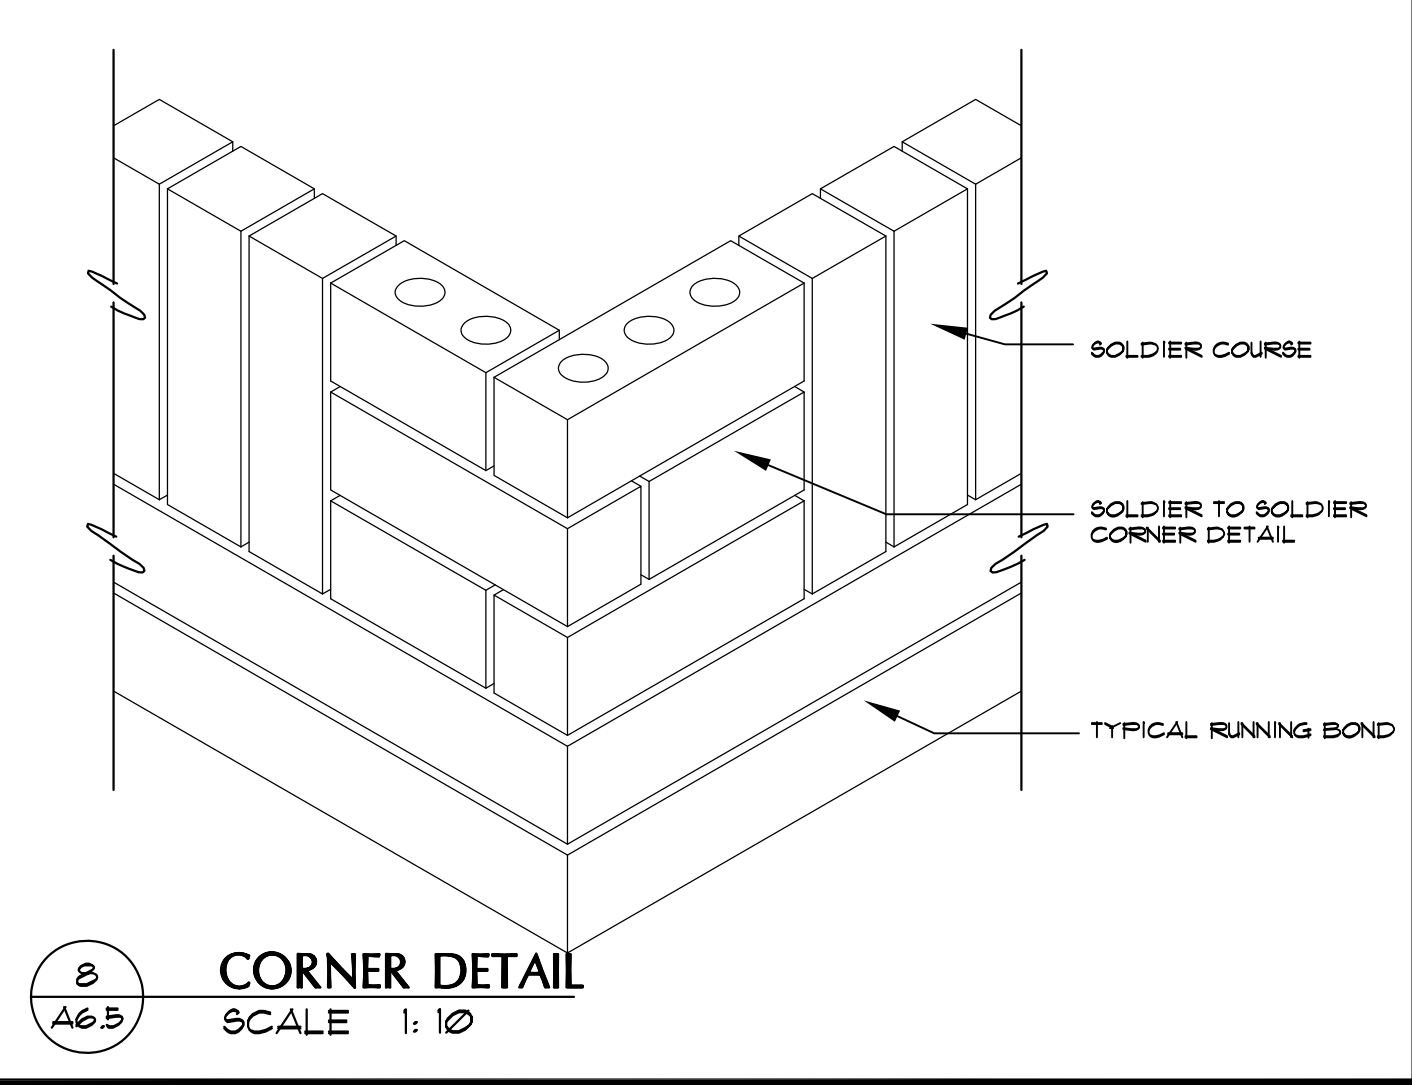
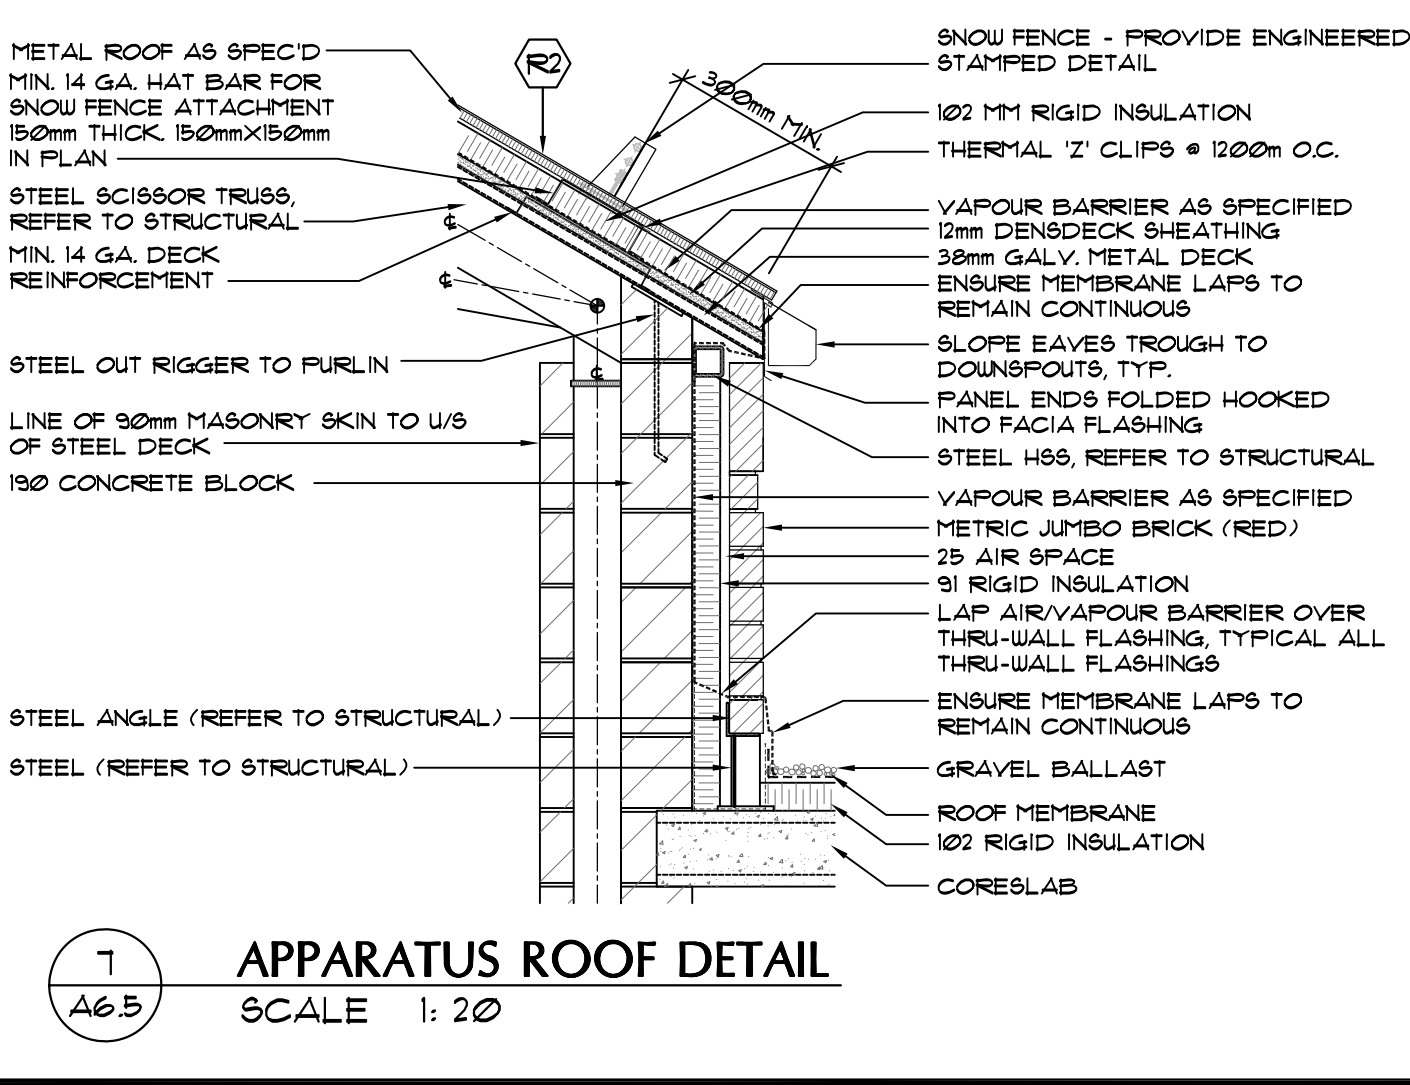
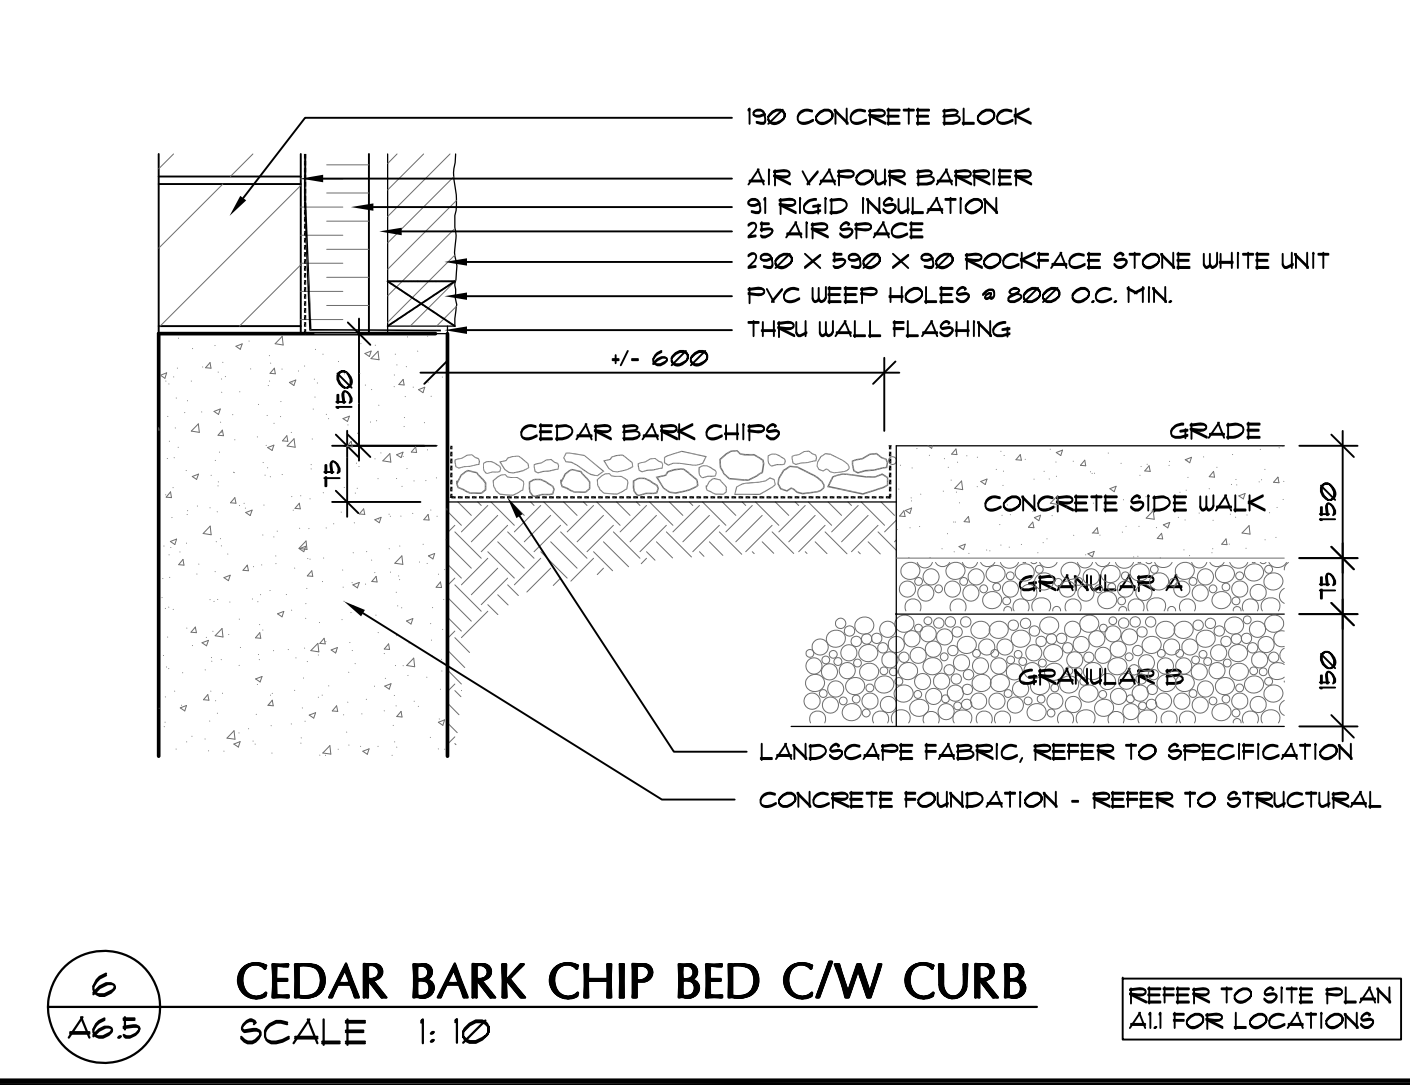






ISSUES:

1	APRIL 2010	PHASE 1 - 70% COMPLETION
2	MAY 14, 2010	PHASE 2 - 80% COMPLETION
3	SEPT 15, 2010	PHASE 3 - BUILDING PERMIT PRELIMINARY REVIEW
4	SEPT 29, 2010	ISSUED FOR BUILDING PERMIT / TENDER

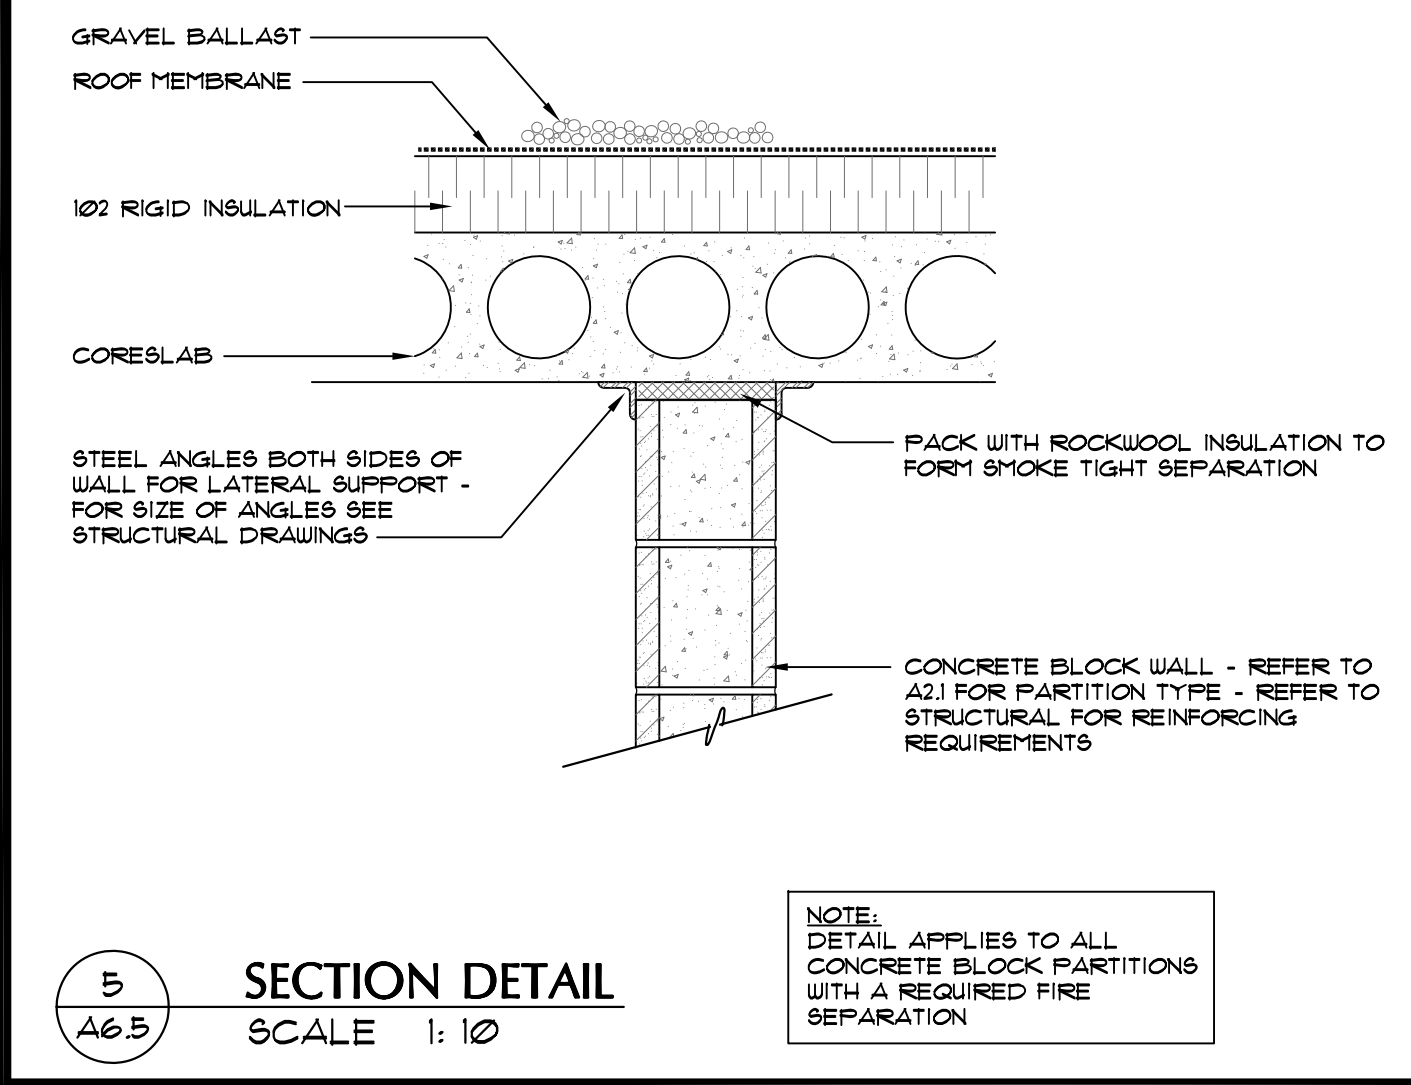

© COPYRIGHT MURPHY & MURPHY ARCHITECT 2010
NOT TO BE REPRODUCED WITHOUT CONSENT OF ARCHITECT.

CORPORATE STAMP: MURPHY & MURPHY ARCHITECT INC. No. 145
ARCHITECT'S STAMP: DAVID R. MURPHY REGISTERED ARCHITECT

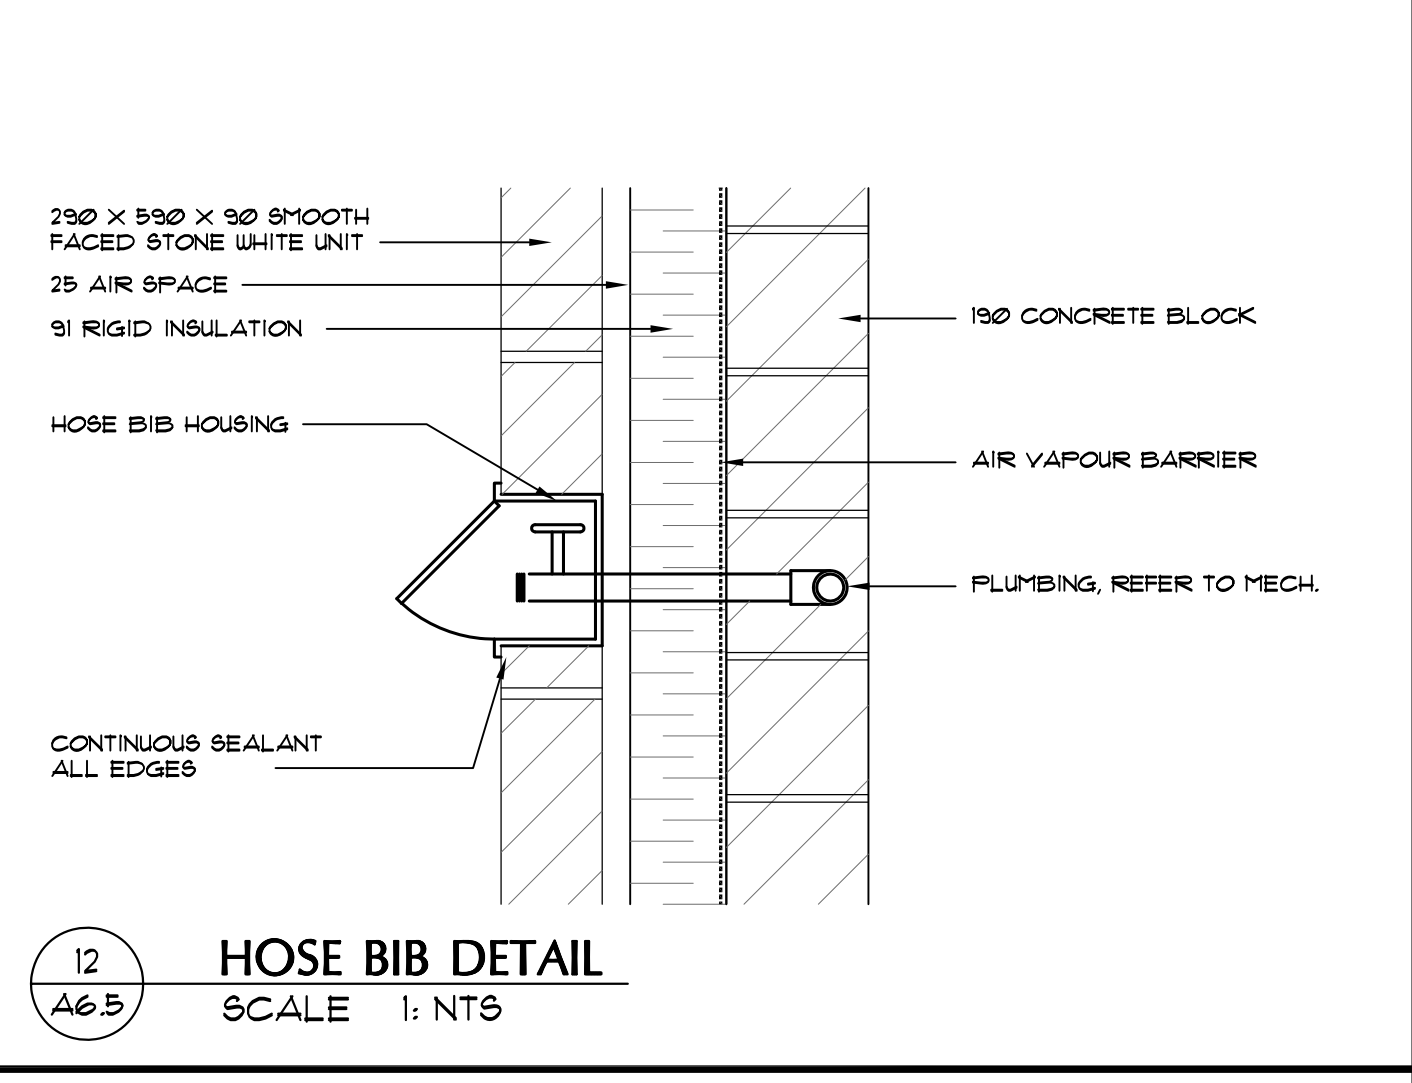
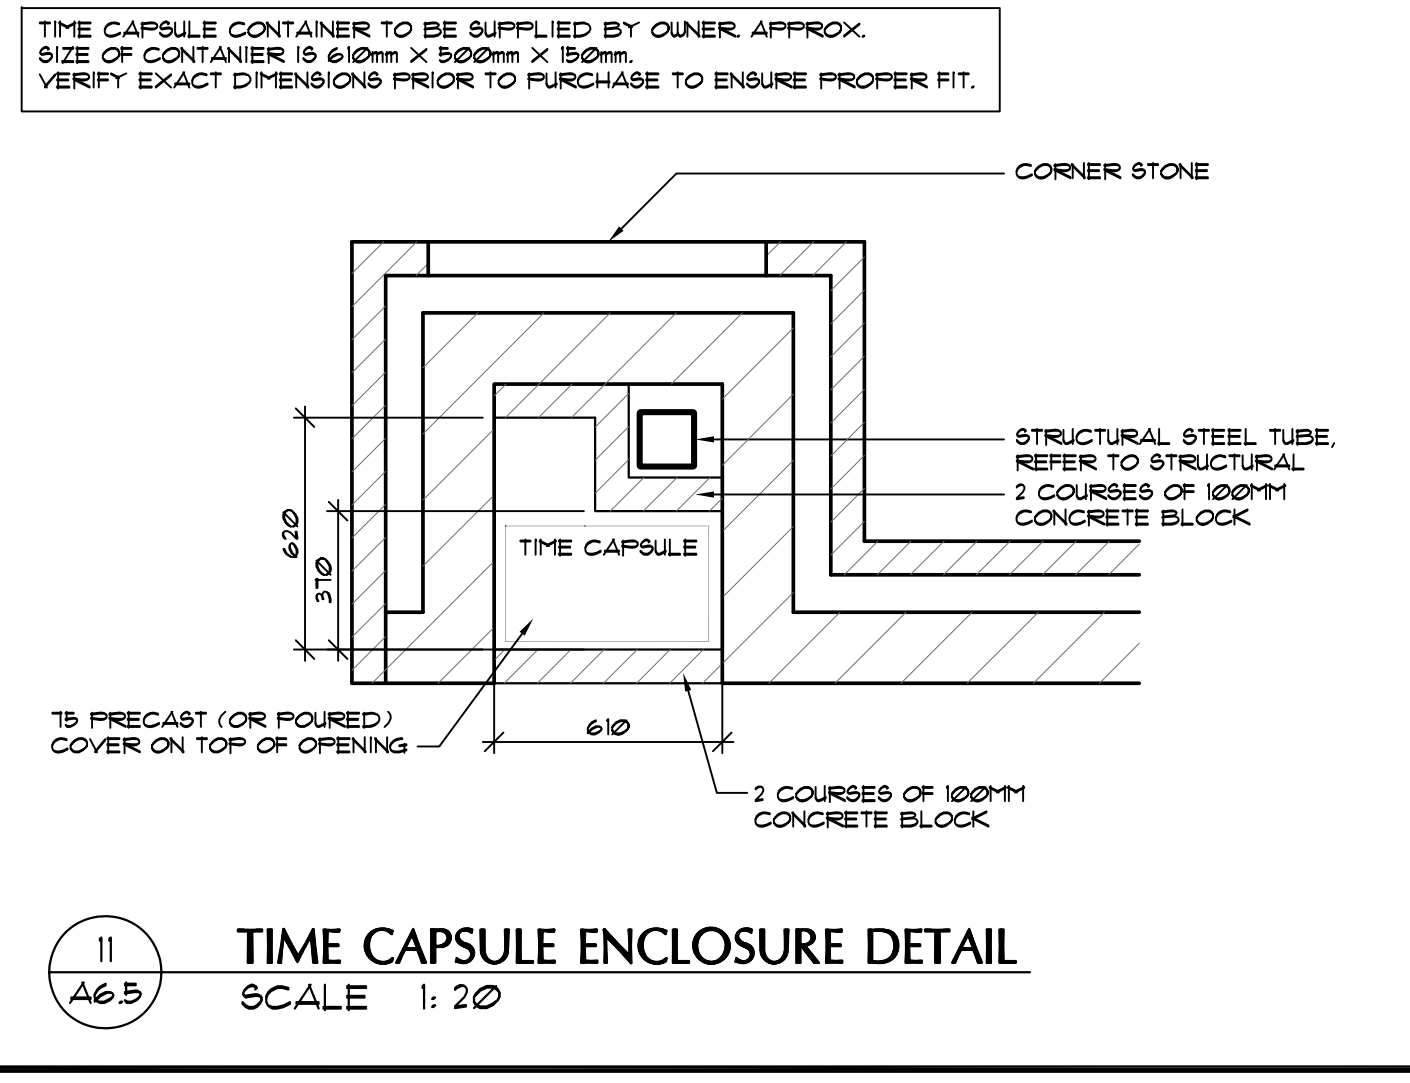
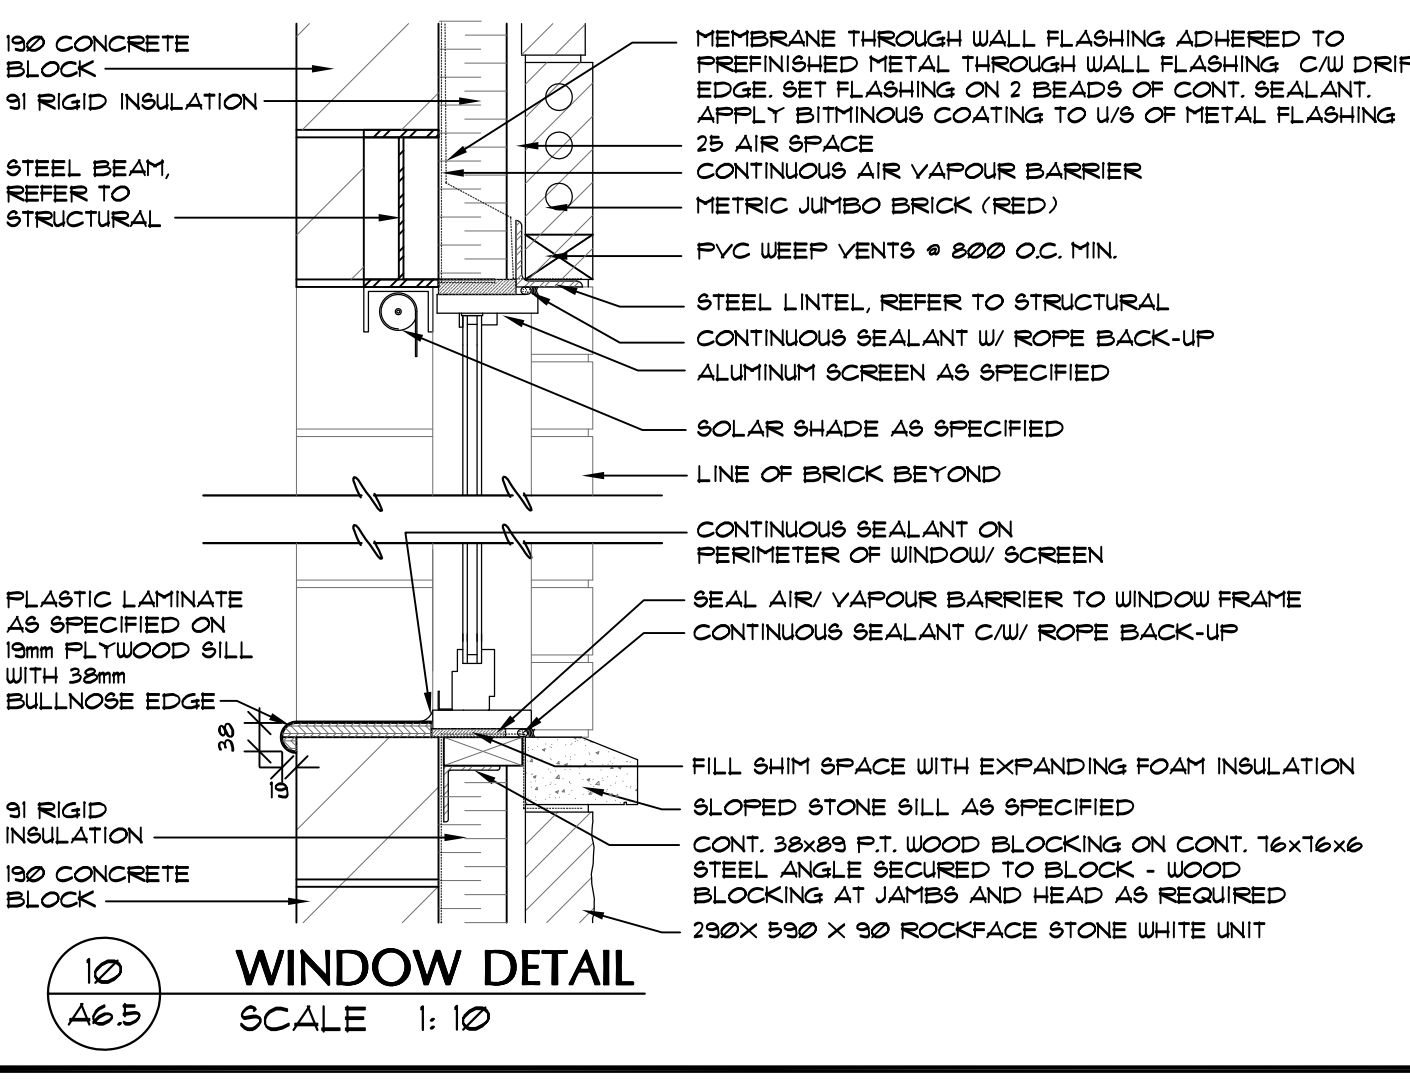
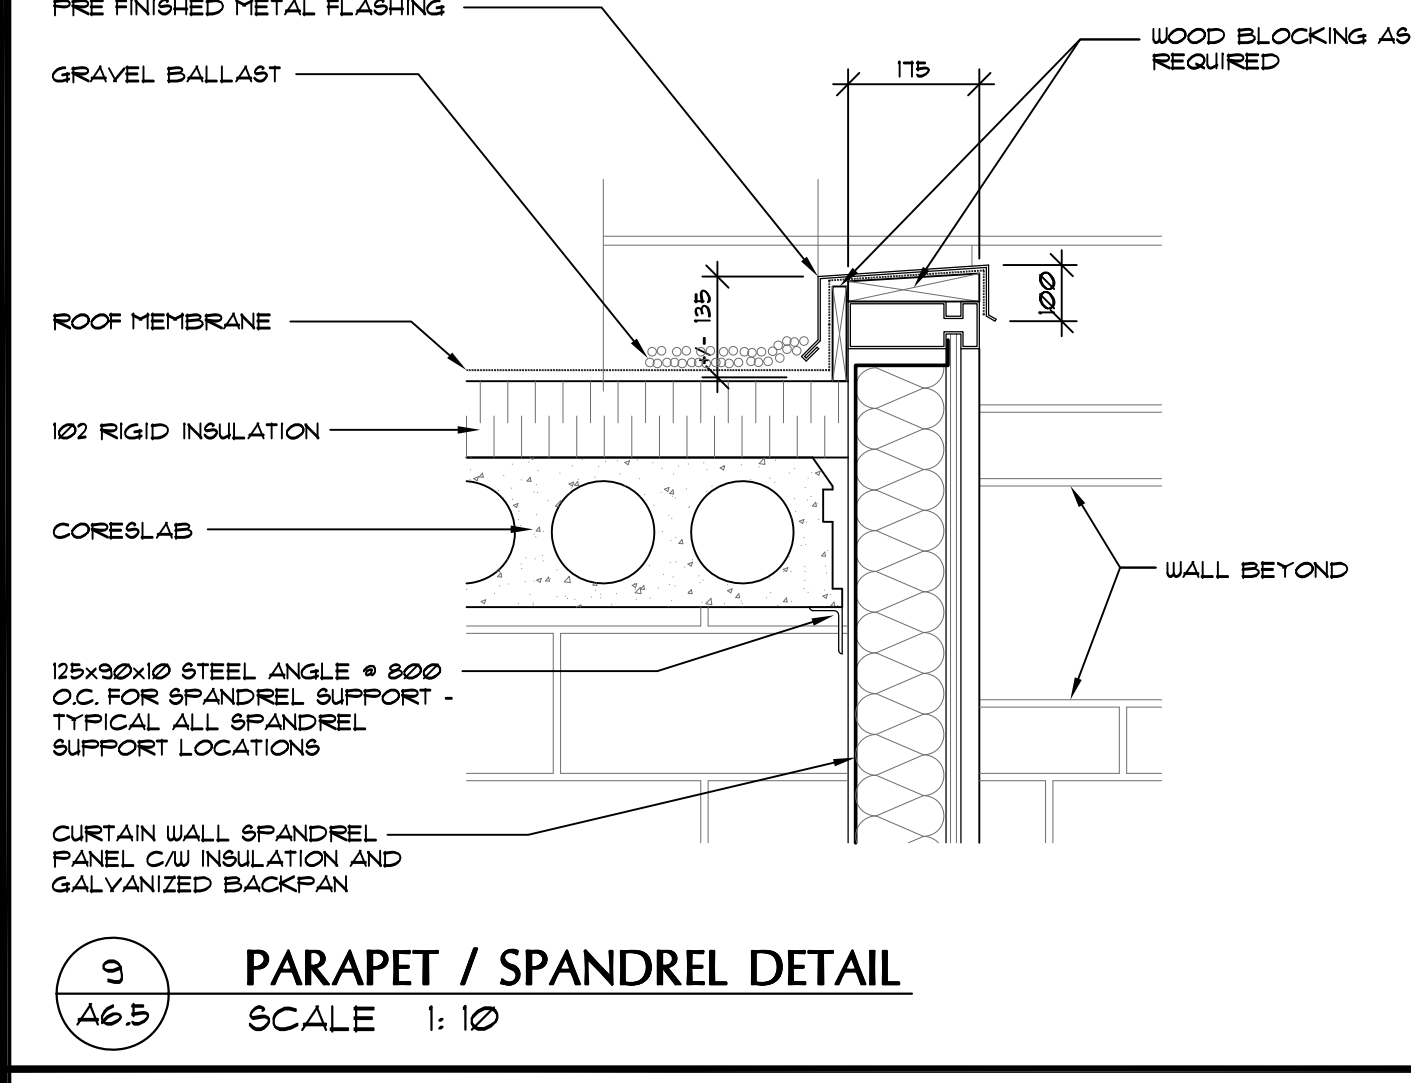


MURPHY & MURPHY ARCHITECT INC.
775 WATERLOO STREET, LONDON, ONTARIO N6A 3W5
PH: (519) 433-5161 FAX: (519) 433-5163

A Detail Number
B Drawing Number - Where Detail Found

CONTRACTOR SHALL CHECK ALL DIMENSIONS ON THE DRAWINGS AND REPORT ANY DISCREPANCIES TO THE ARCHITECT BEFORE PROCEEDING. ALL DRAWINGS AND SPECIFICATIONS ARE PROPERTY OF THE ARCHITECT AND MUST BE RETURNED AT THE COMPLETION OF THE WORK. DRAWINGS ARE NOT TO BE SCALED. USE ONLY THE LATEST REVISED DRAWINGS OR THOSE THAT ARE MARKED 'ISSUED FOR CONSTRUCTION'. ANY UNAUTHORIZED USE IS PROHIBITED. AREA CALCULATIONS ARE APPROXIMATE.

PROJECT NAME:
NEW WINNIPEG STATION No. 27 PROJECT
SAGE CREEK, WINNIPEG, MANITOBA

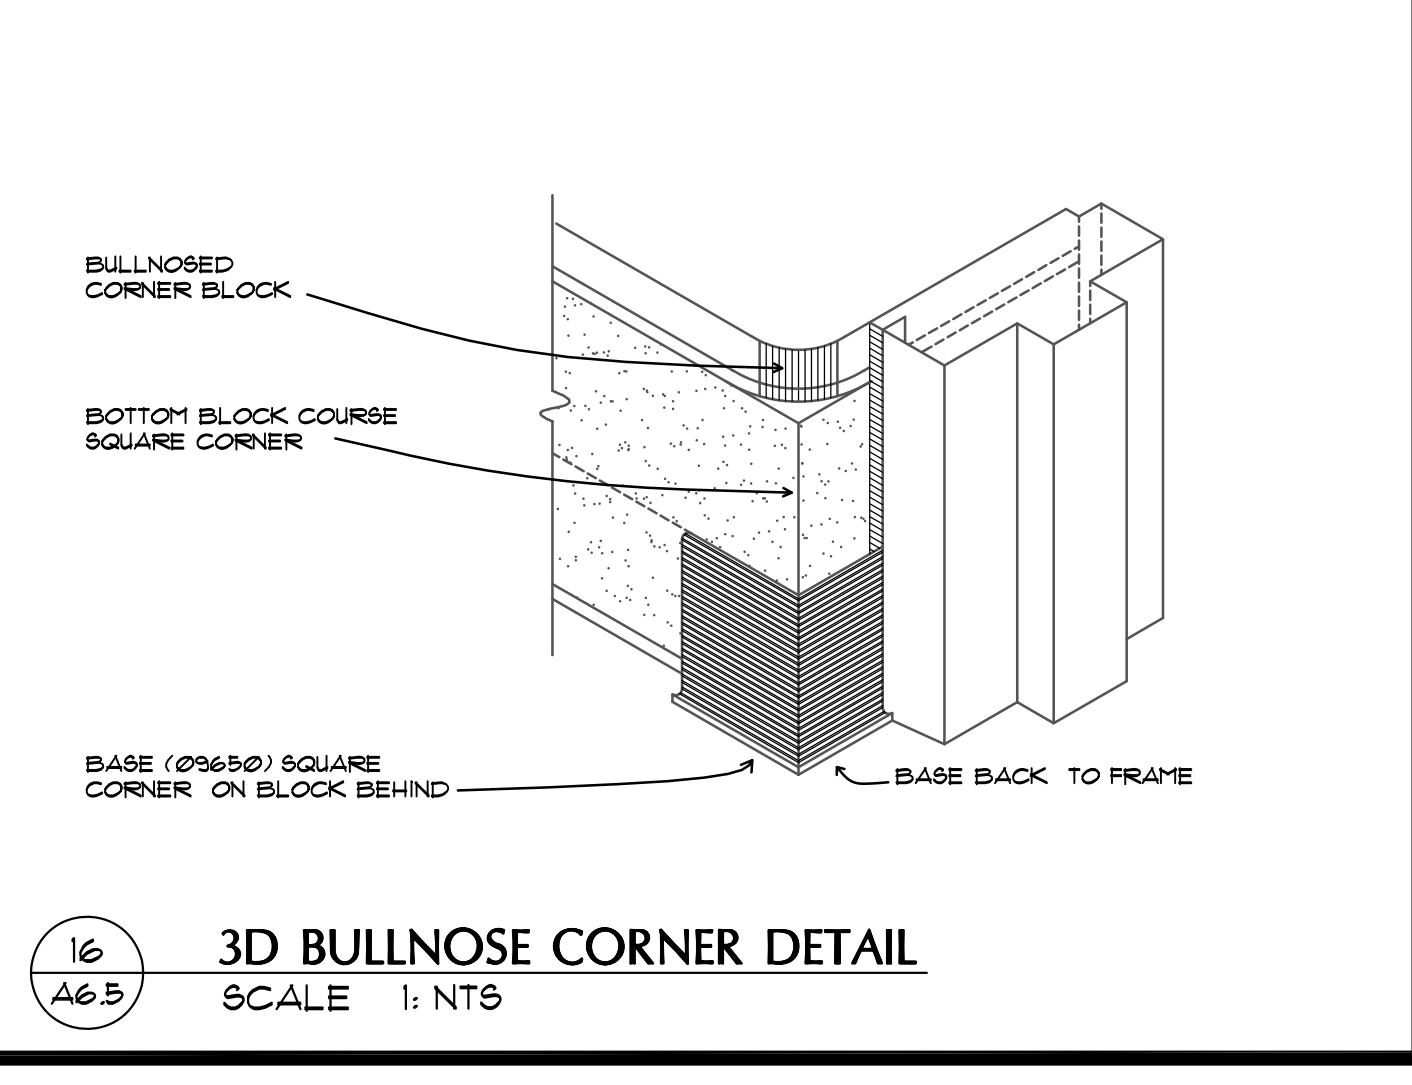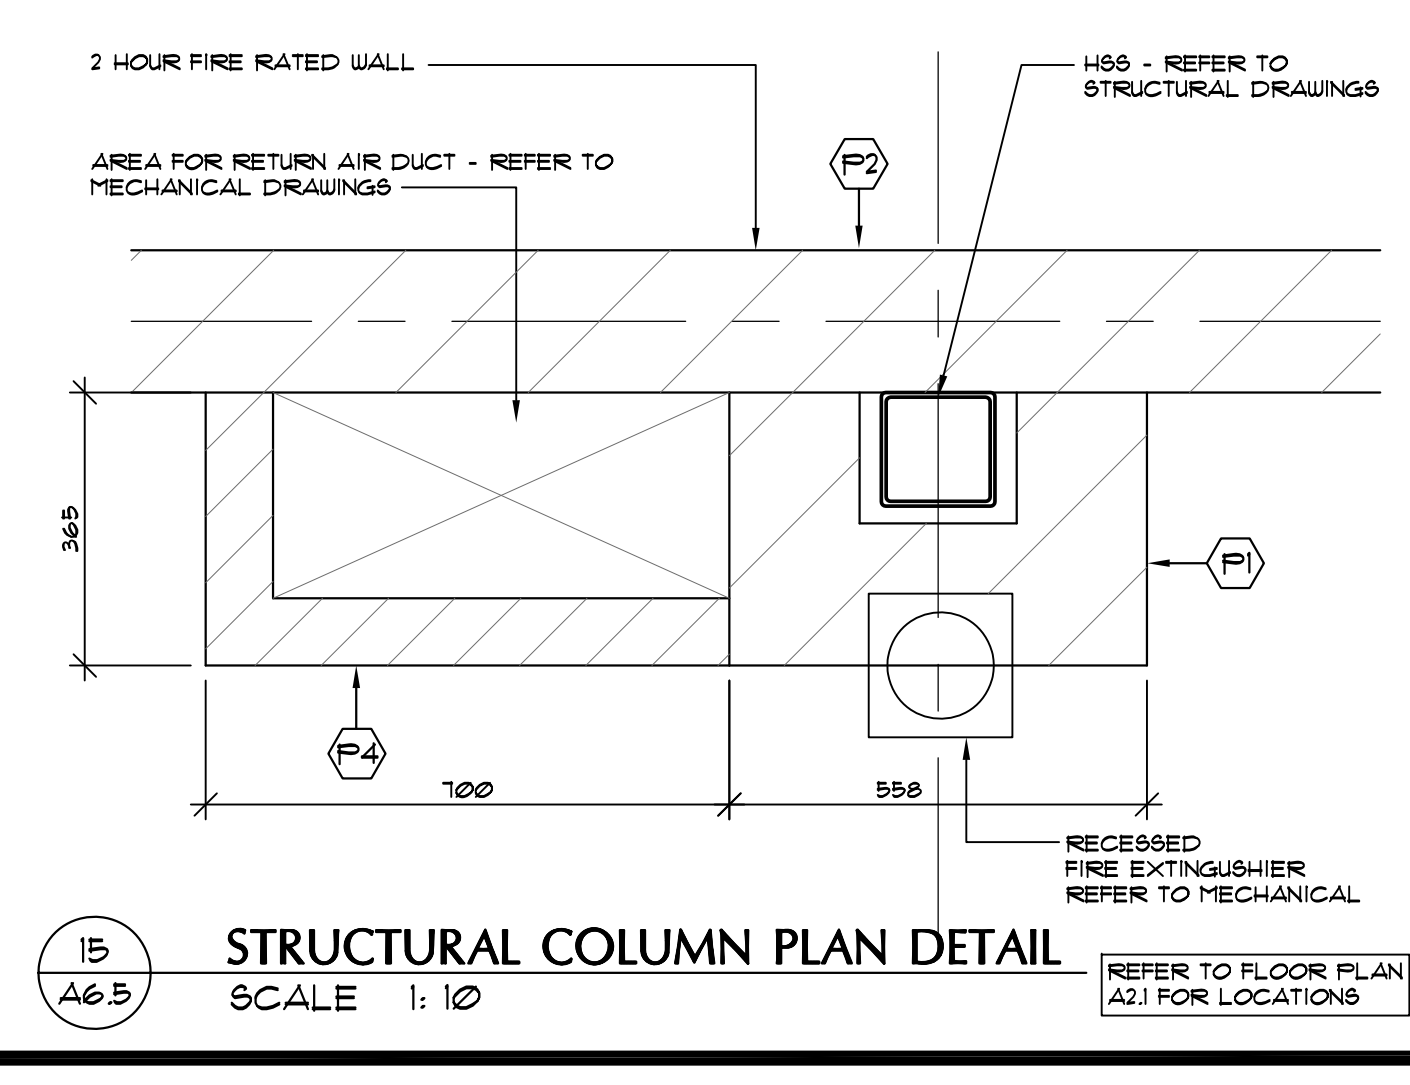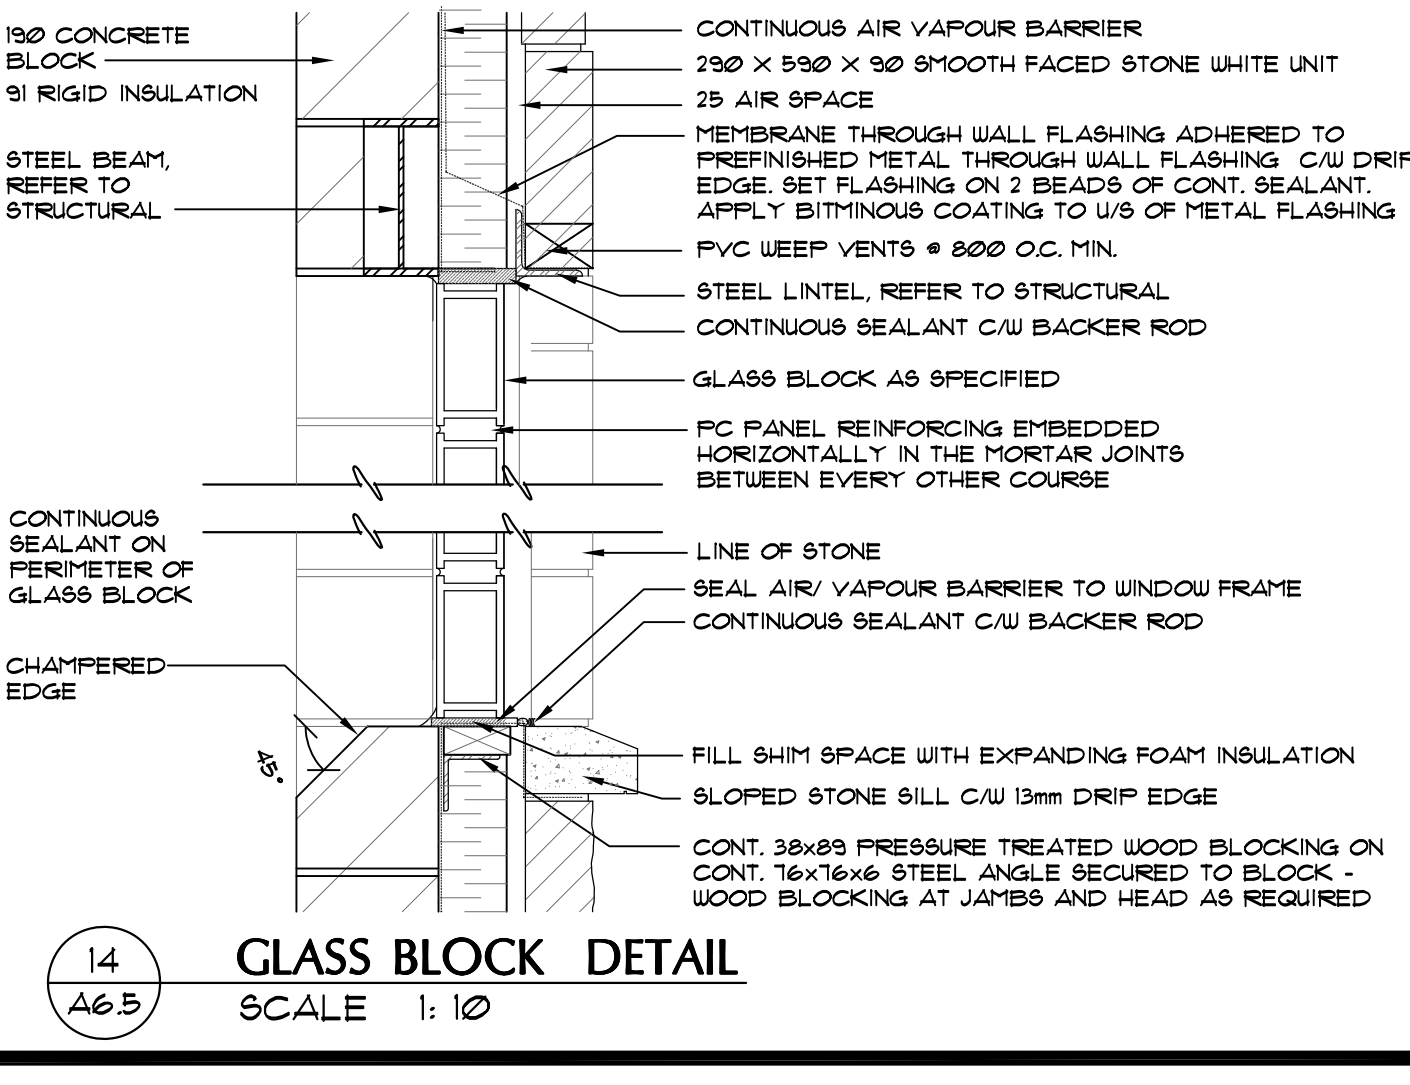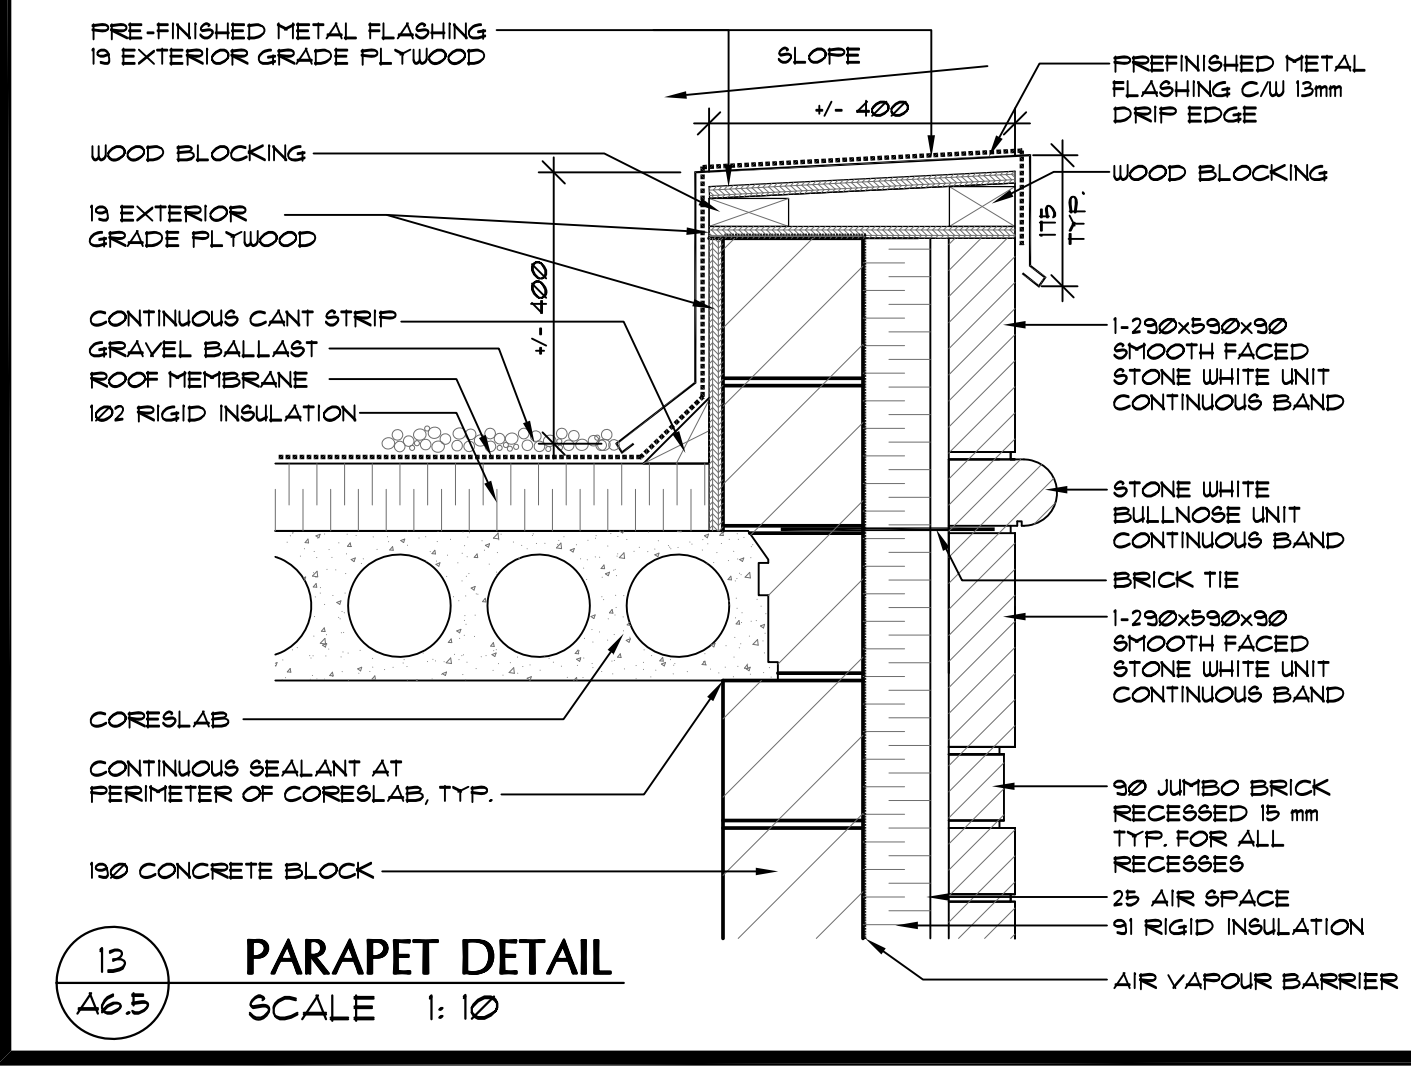

DRAWING TITLE:
SECTION DETAILS

PROJECT NORTH: [] STAMP: []

SCALE: AS NOTED
DATE: MARCH 2010
ISSUED: SEPTEMBER 29, 2010
DRAWN BY: JES
CHECKED BY: DR1

PROJECT NO: 2261
FILE NAME:
DRAWING NO: A6.5