




1 A12 KITCHEN MILLWORK SCALE 1:10

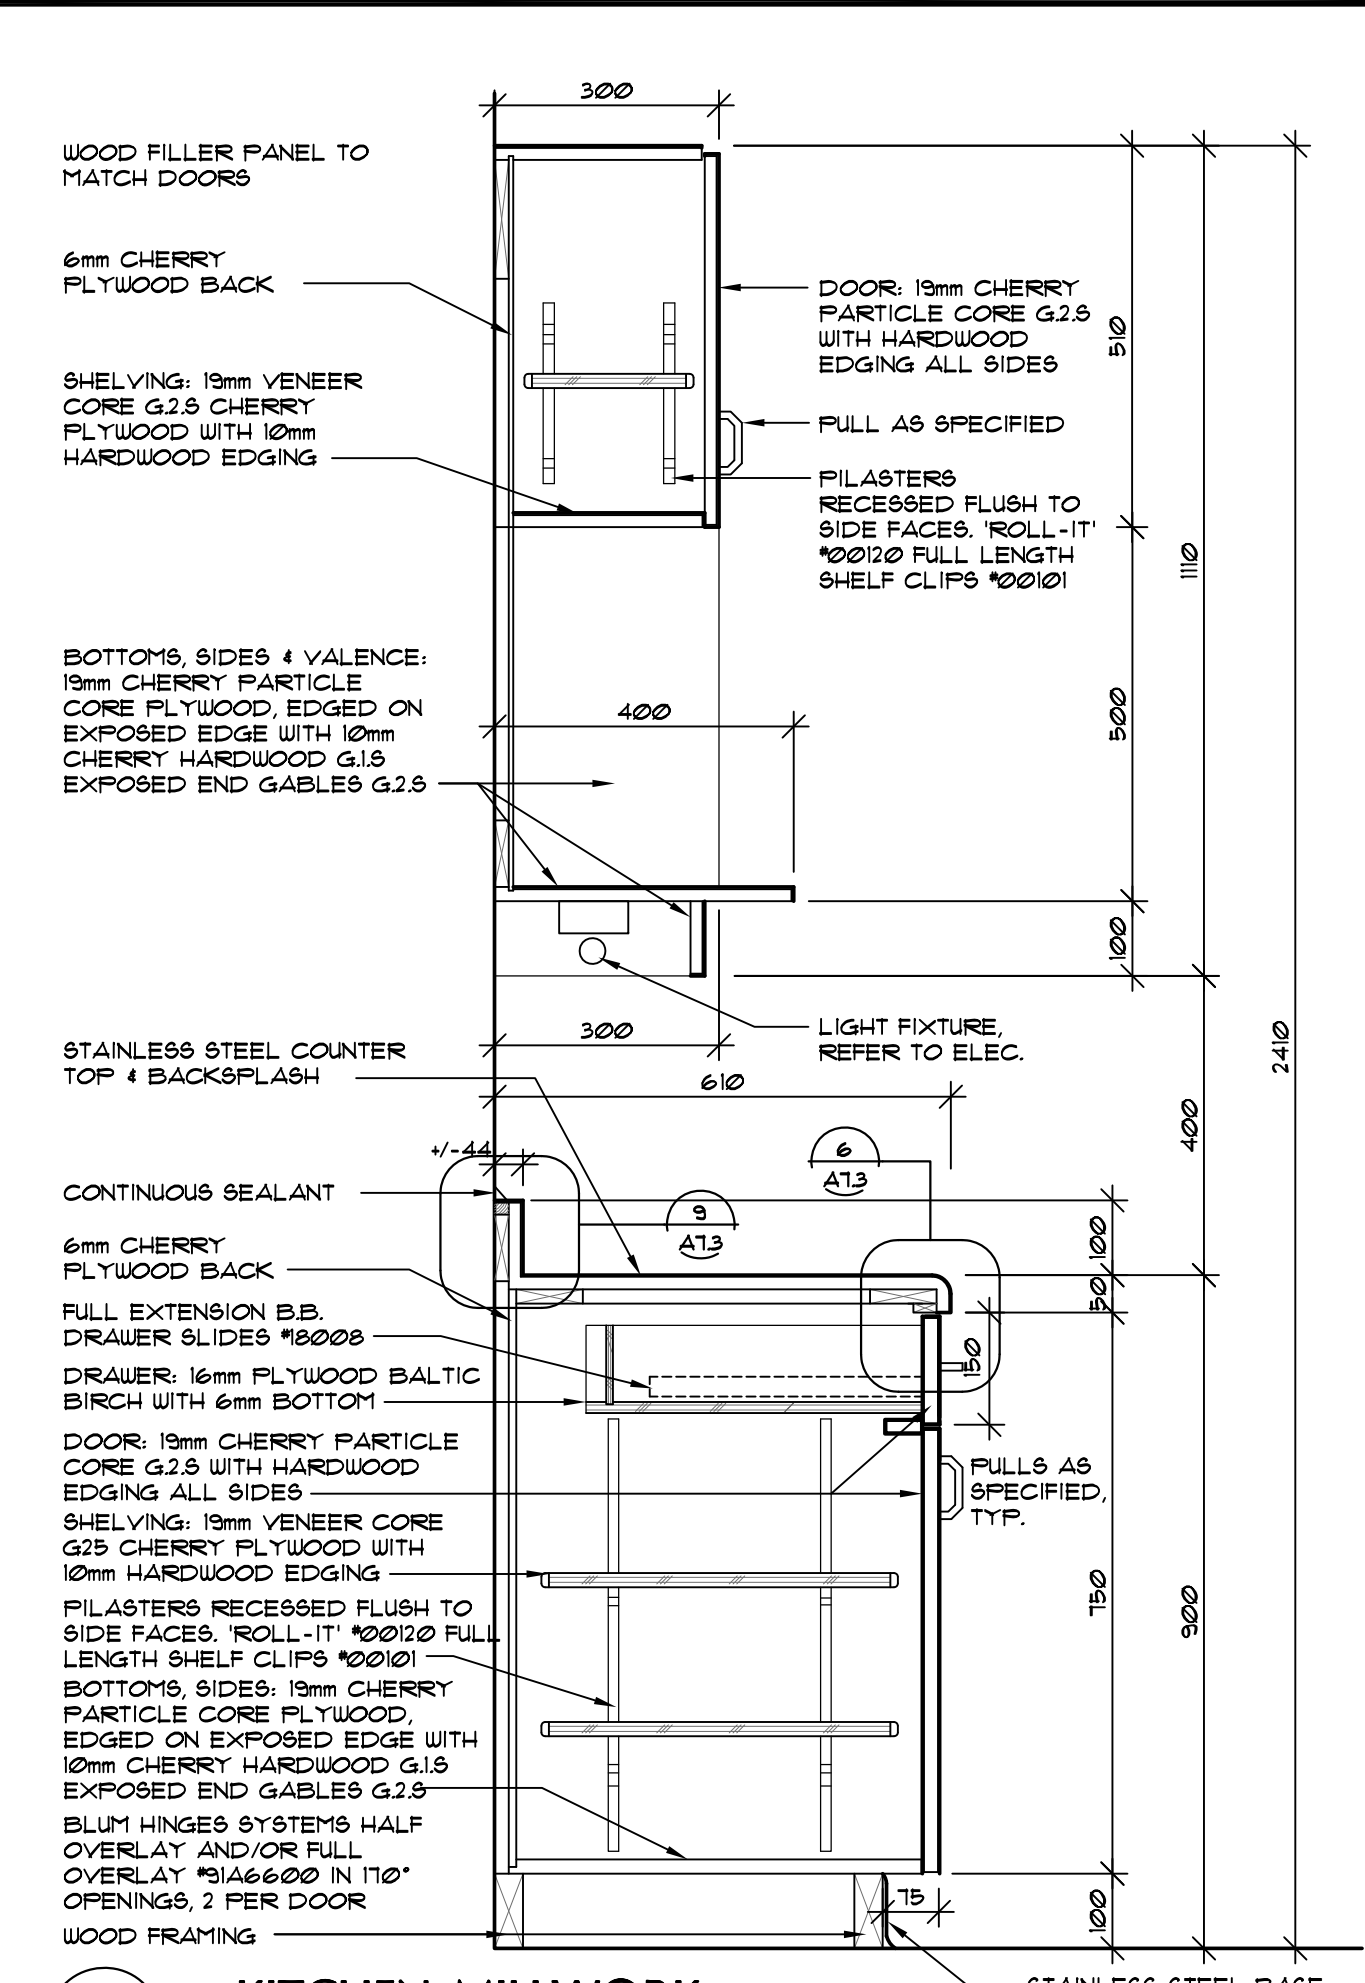


2 A12 KITCHEN MILLWORK SCALE 1:10

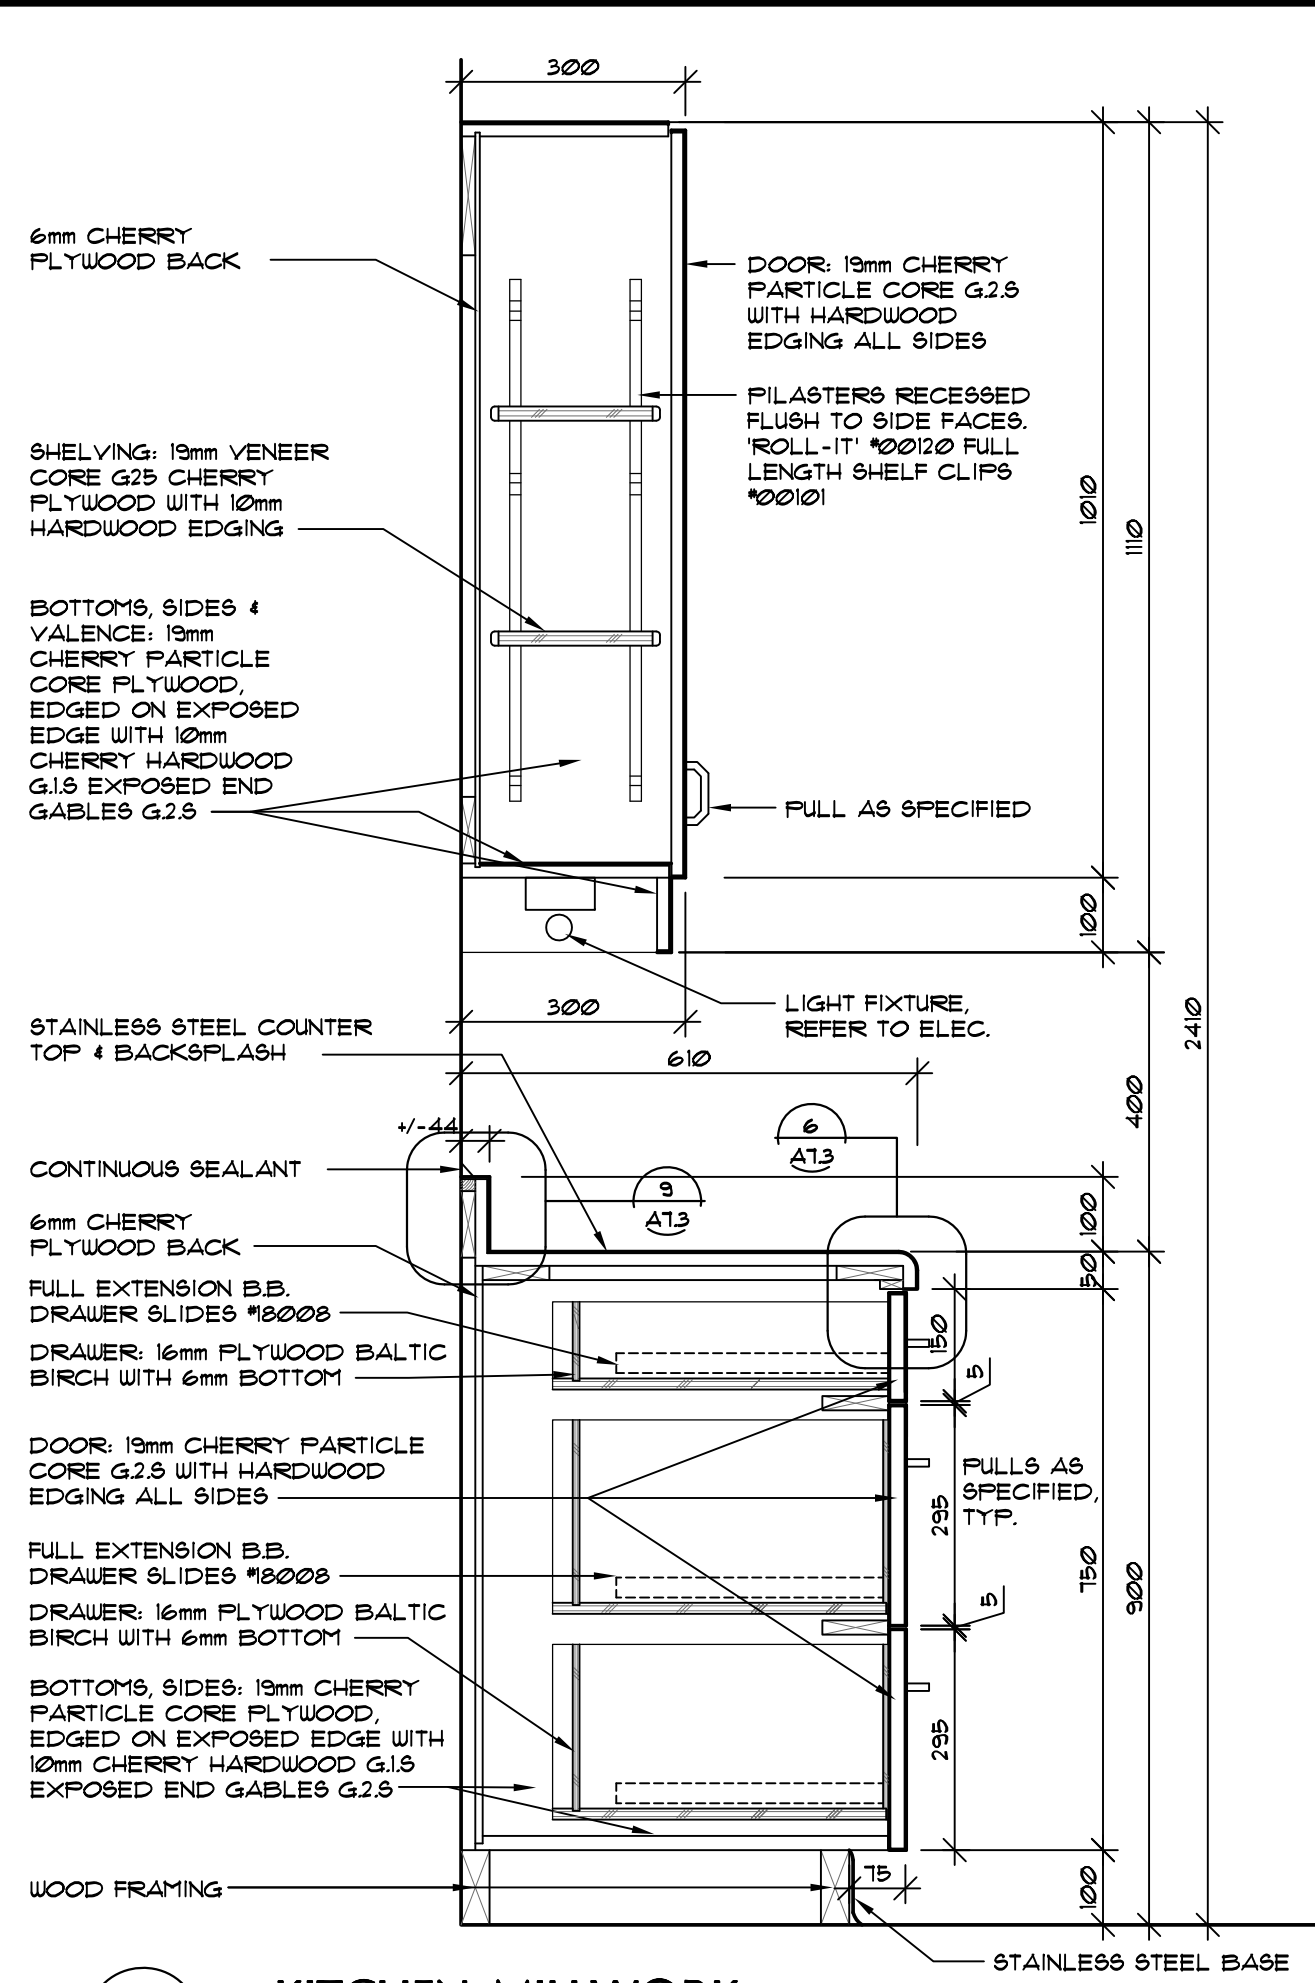


3 A12 KITCHEN MILLWORK SCALE 1:10

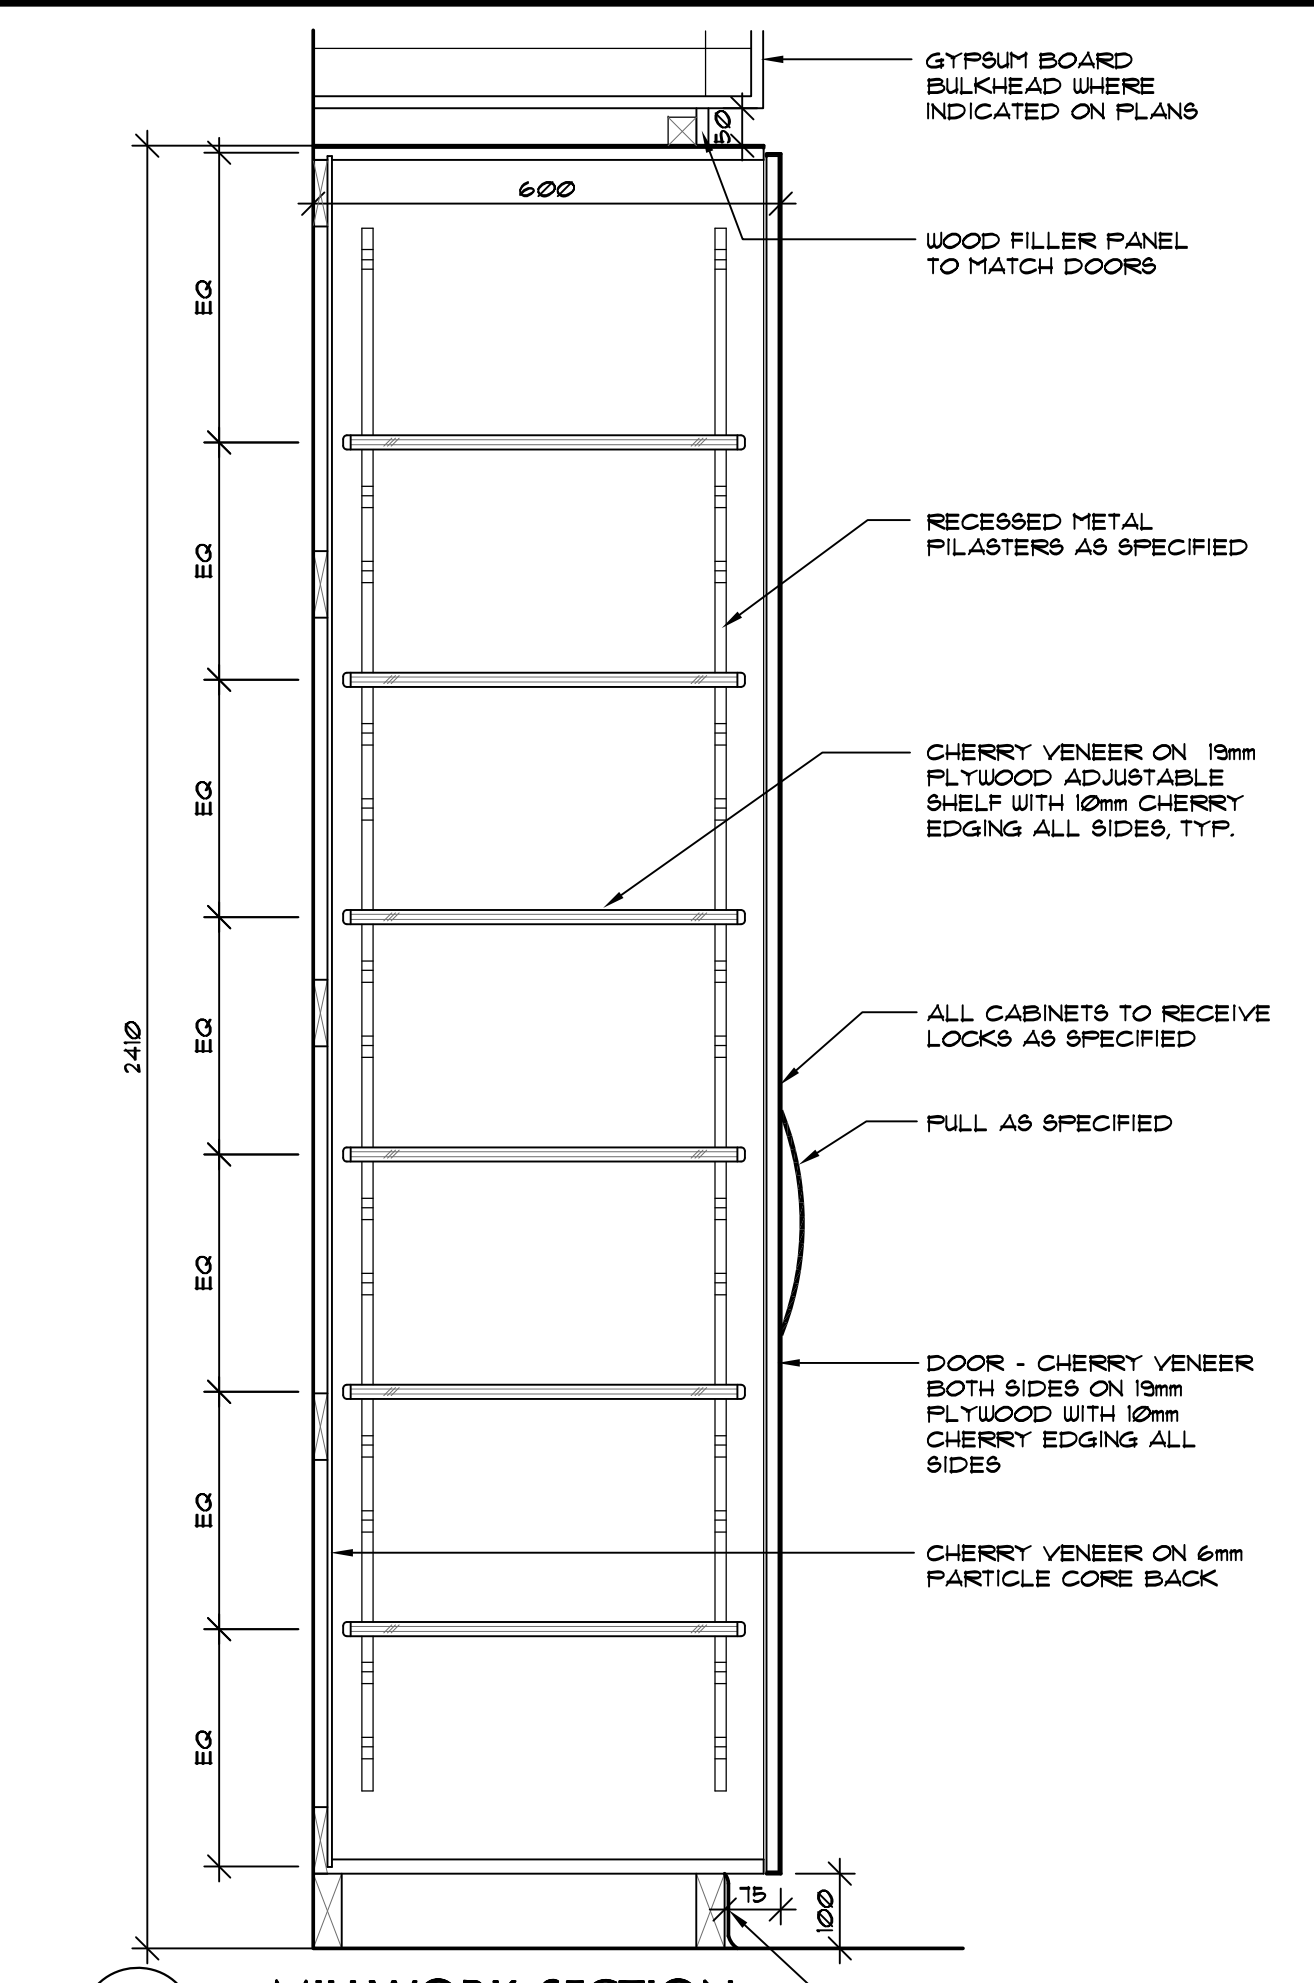


4 A12 MILLWORK SECTION SCALE 1:10

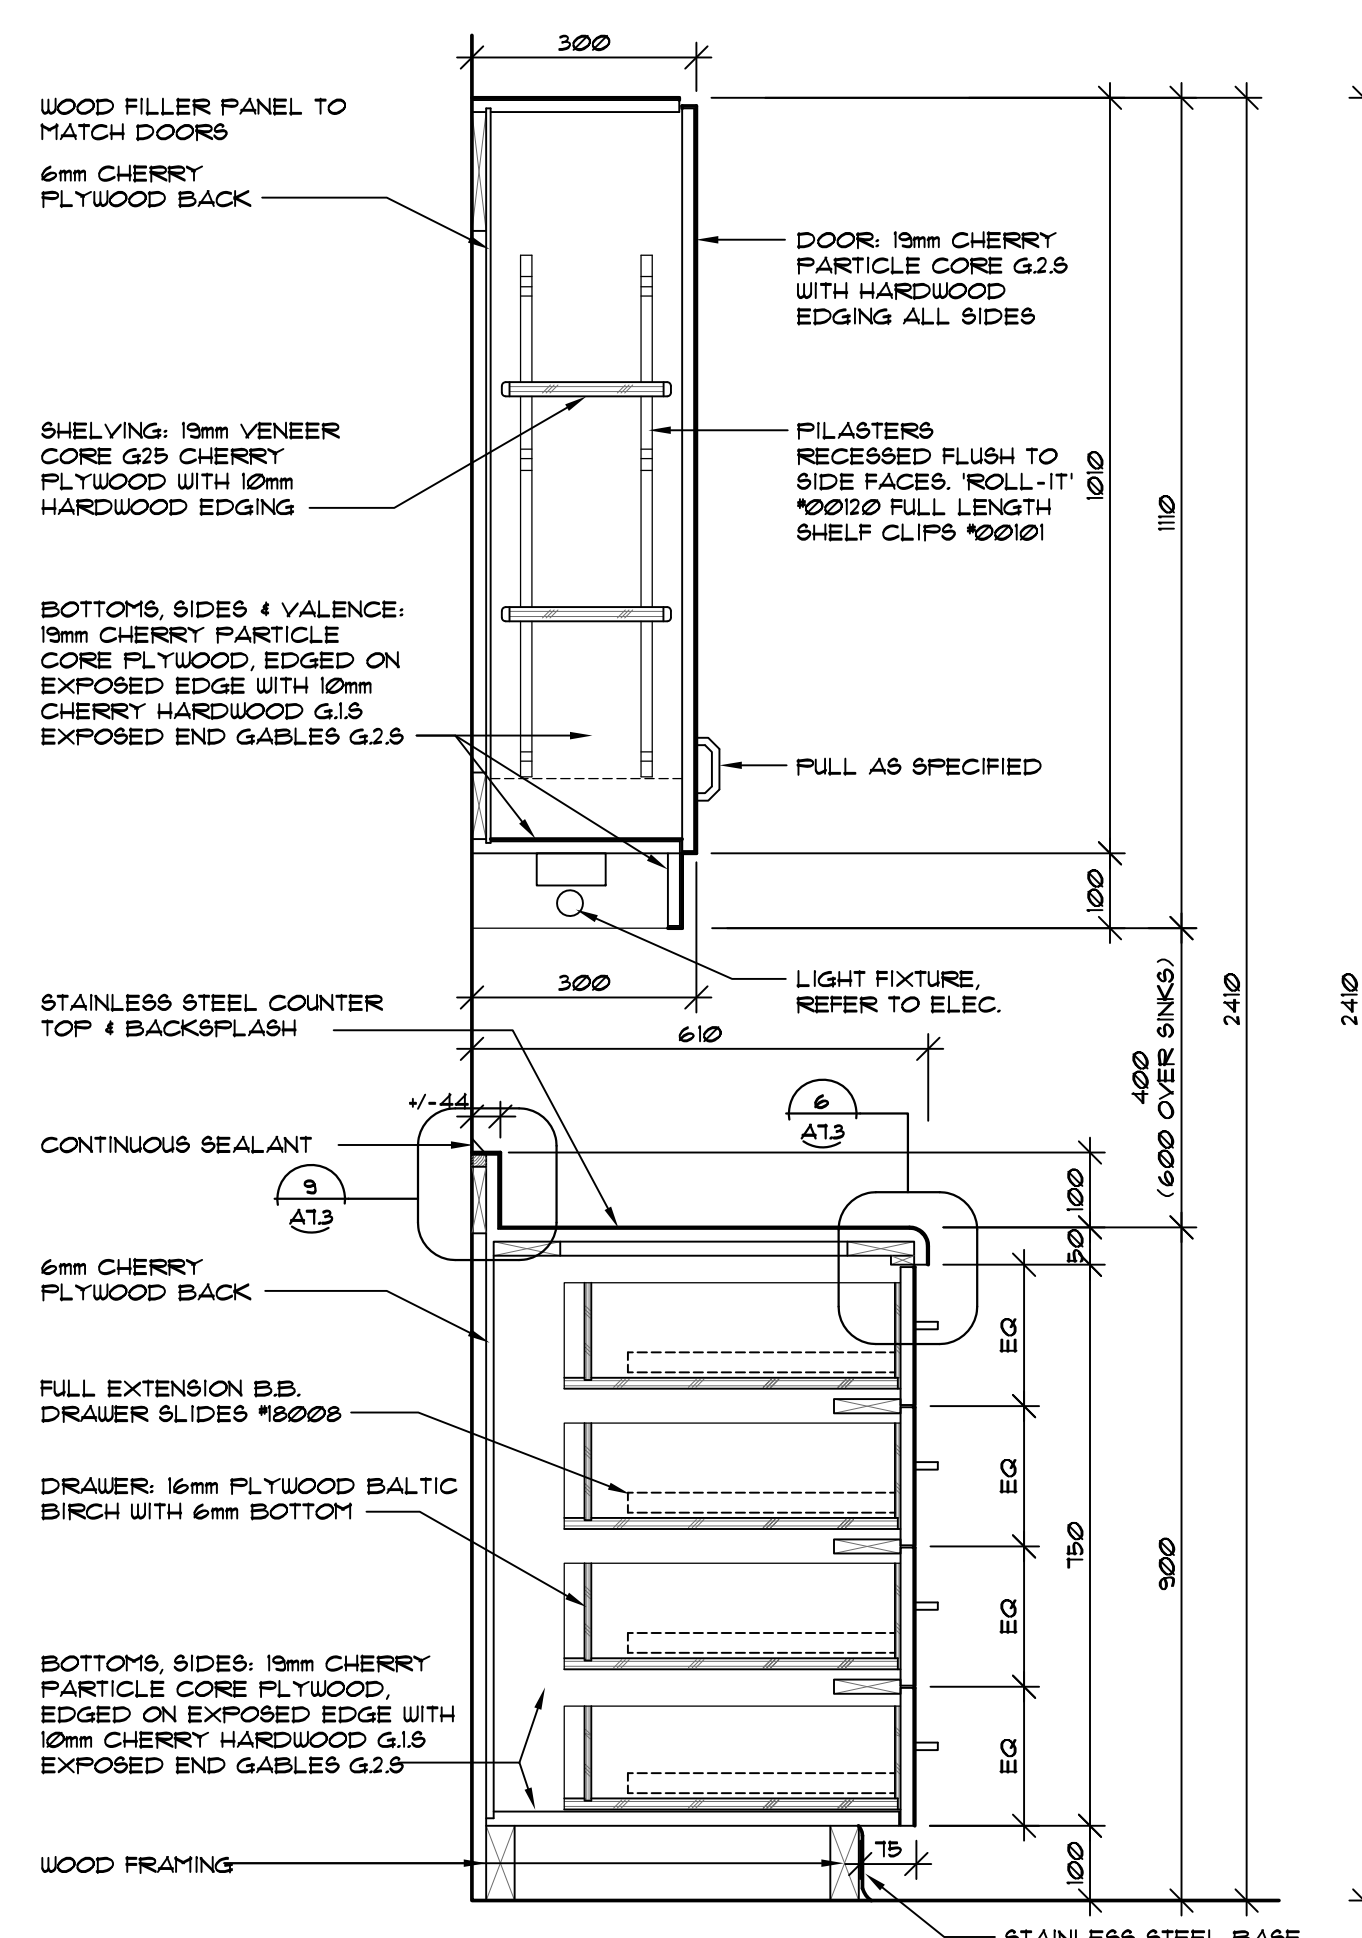


5 A12 MILLWORK SECTION SCALE 1:10

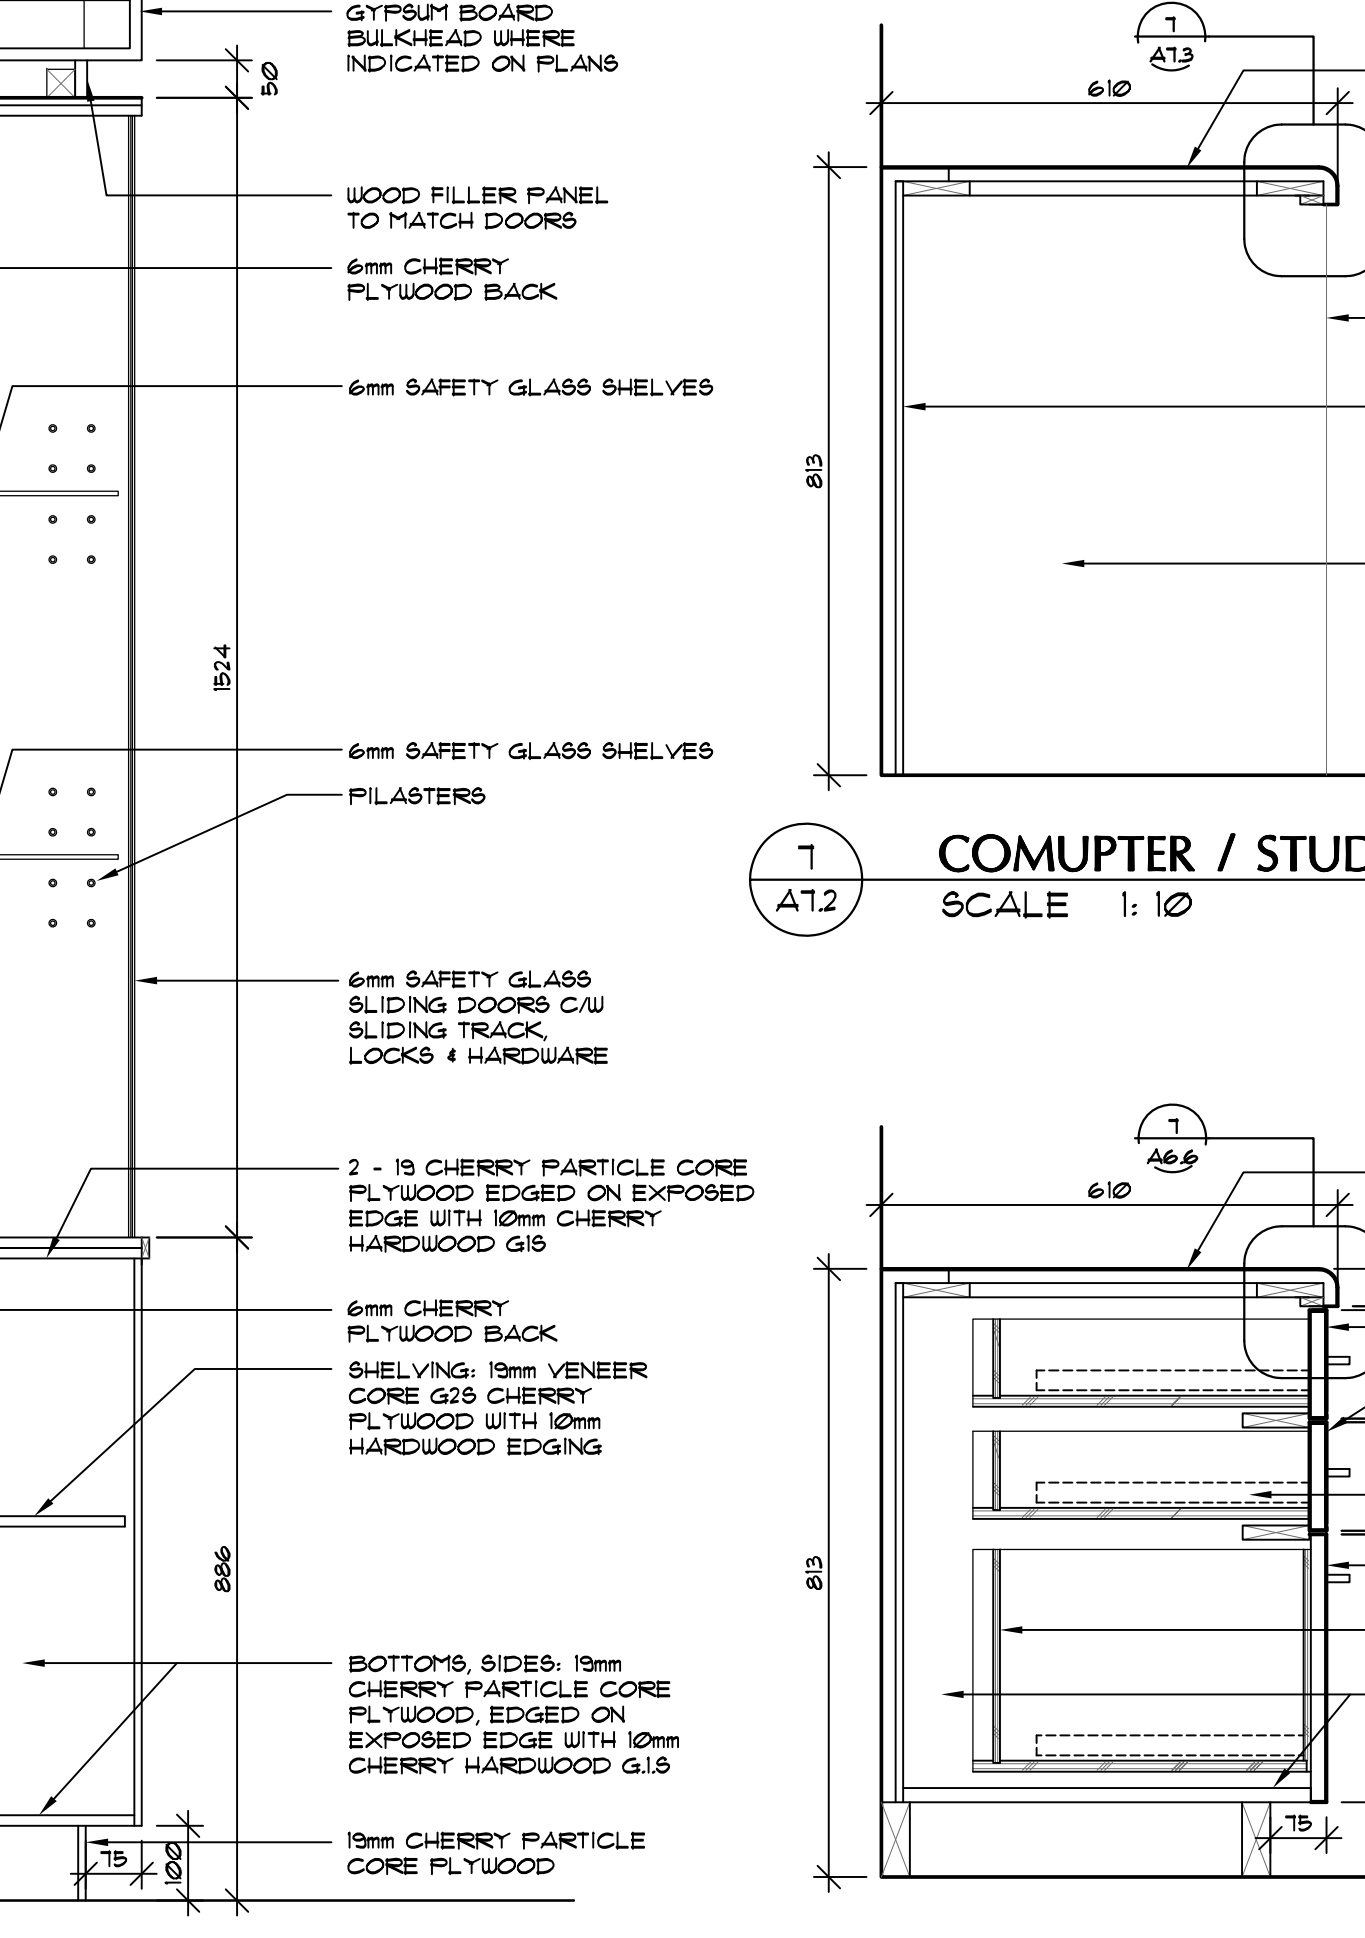

6 A12 MILLWORK SECTION SCALE 1:10

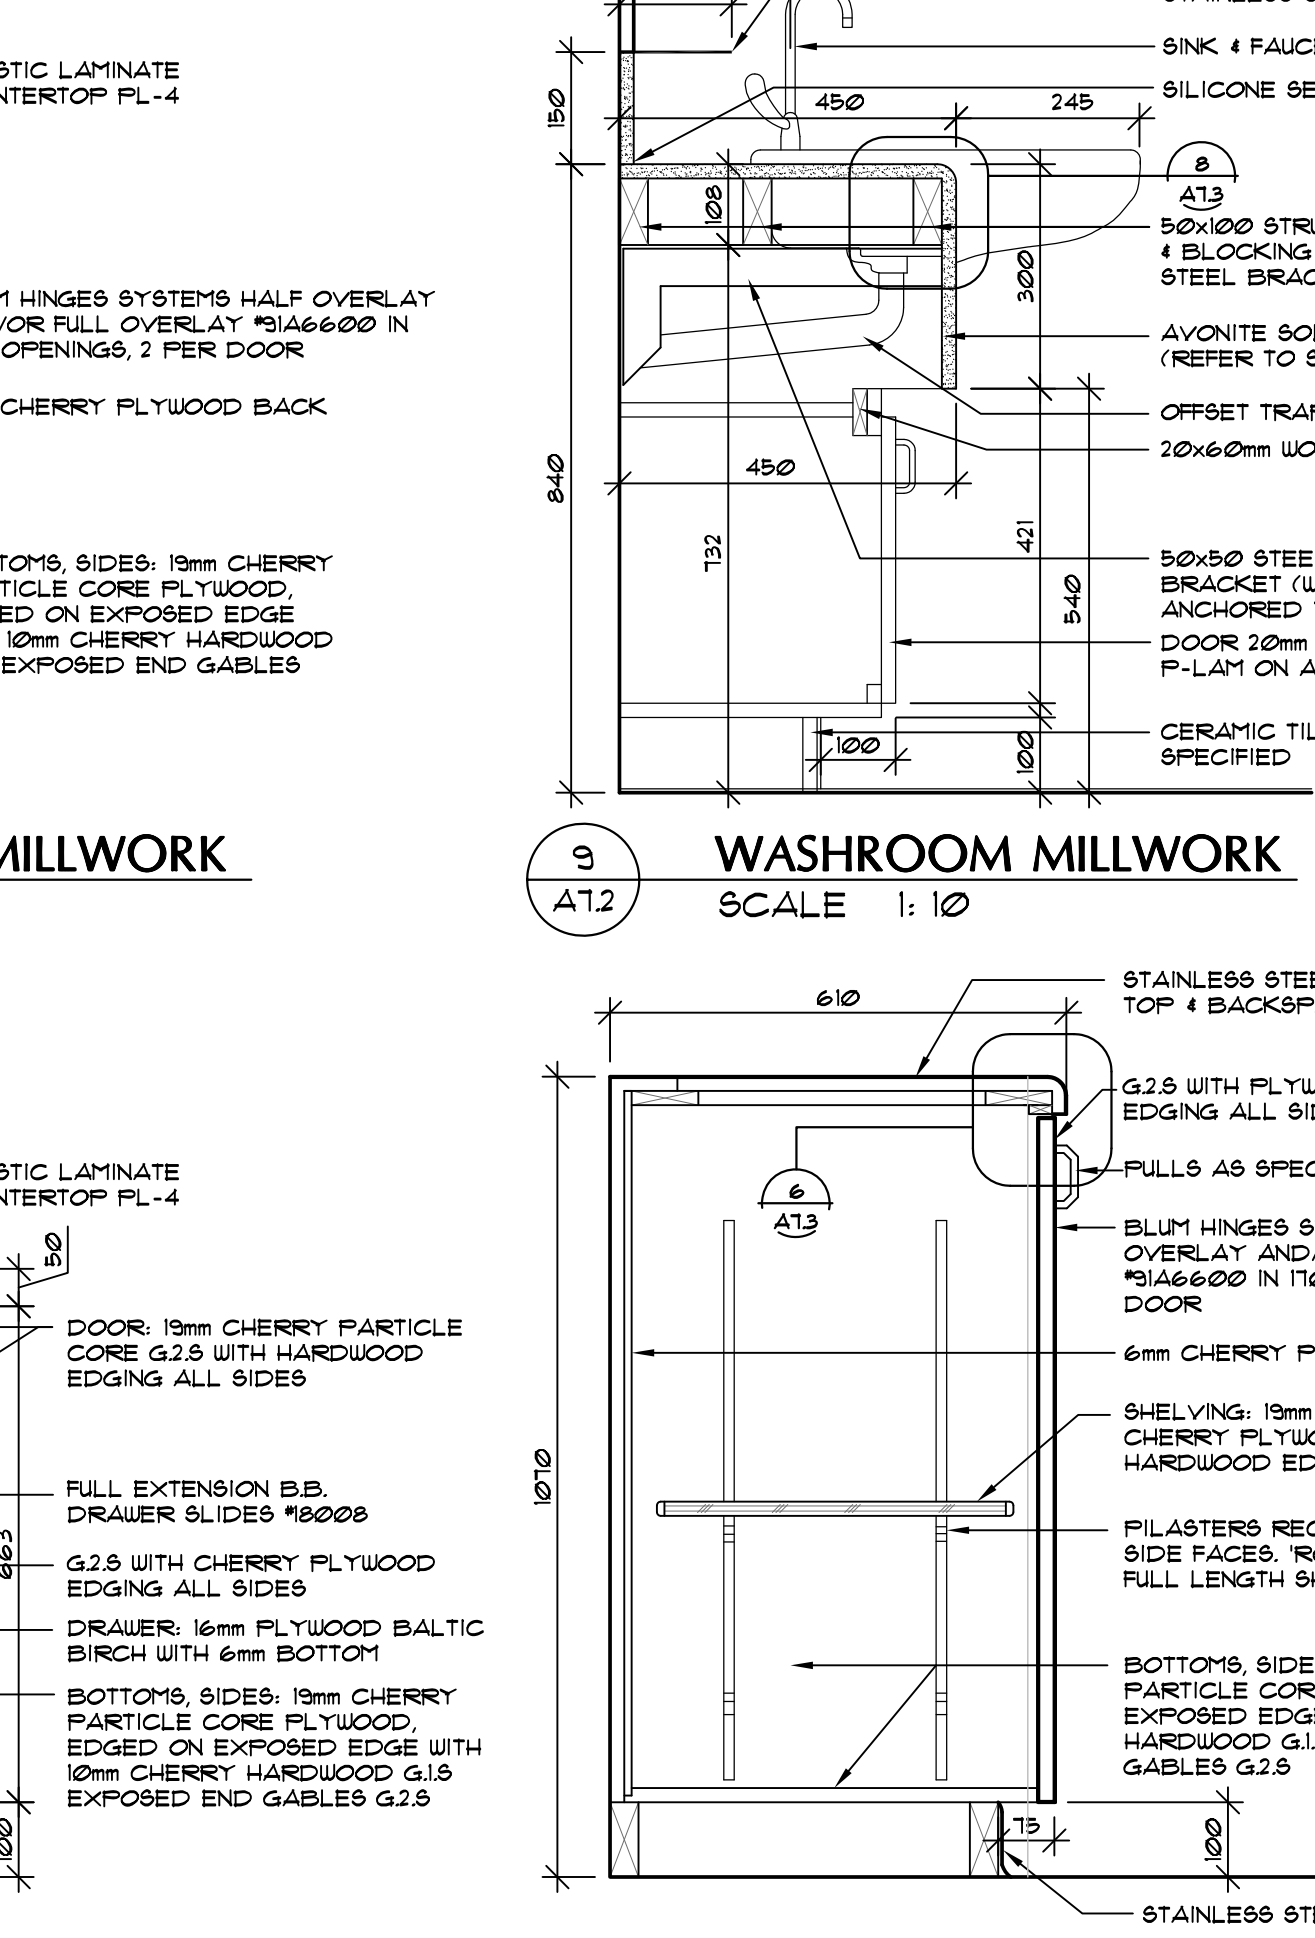

7 A12 COMPUTER / STUDY MILLWORK SCALE 1:10

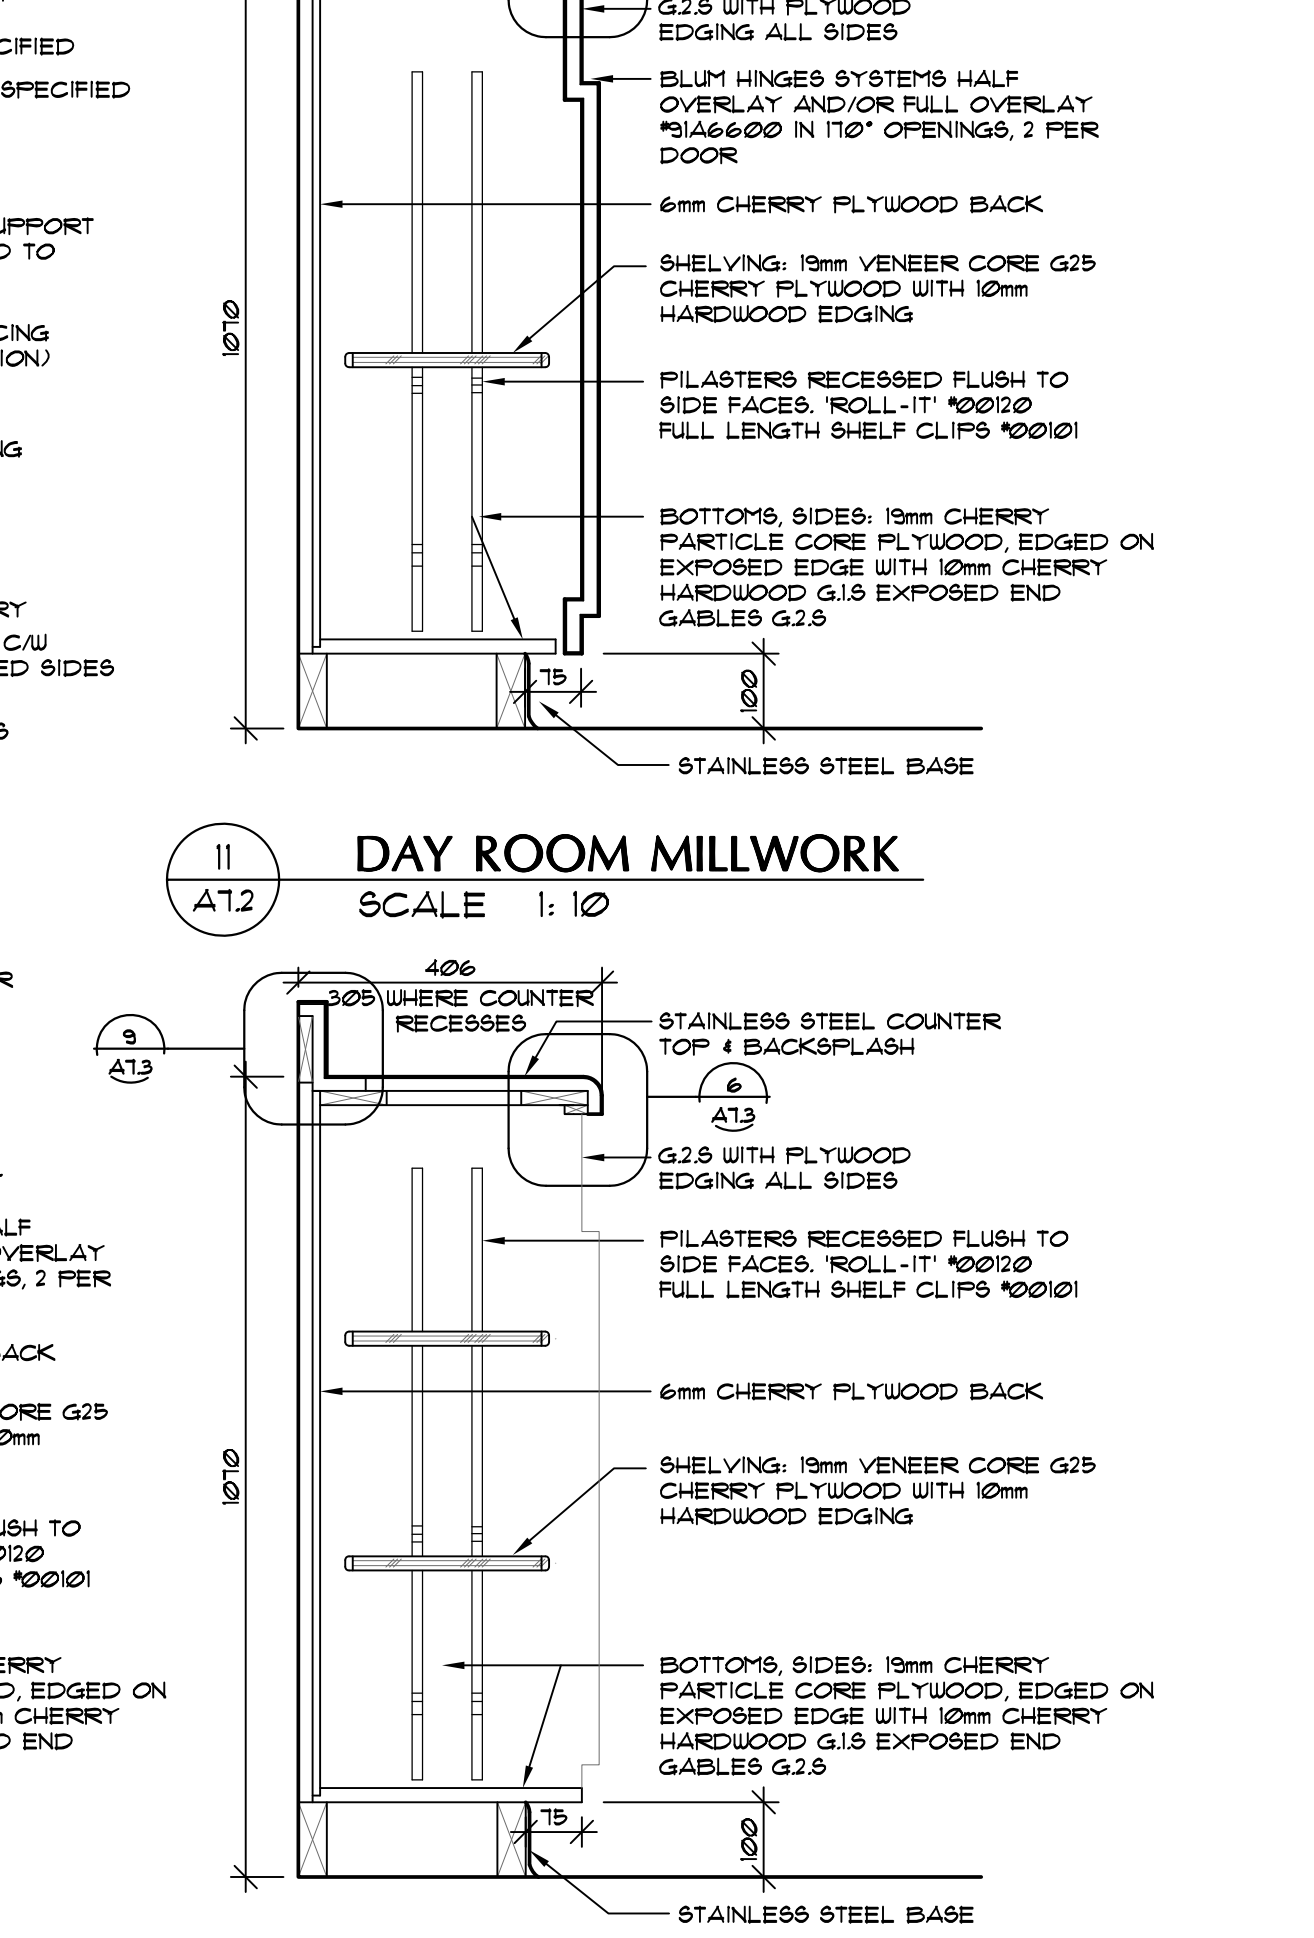

9 A12 WASHROOM MILLWORK SCALE 1:10

ISSUES:	
1 APRIL 2010	PHASE 1 - 70% COMPLETION
2 MAY 14, 2010	PHASE 2 - 80% COMPLETION
3 SEPT 15, 2010	PHASE 3 - BUILDING PERMIT PRELIMINARY REVIEW
4 SEPT 29, 2010	ISSUED FOR BUILDING PERMIT / TENDER

© COPYRIGHT MURPHY & MURPHY ARCHITECT 2010  
NOT TO BE REPRODUCED WITHOUT CONSENT OF ARCHITECT.

CORPORATE STAMP: ARCHITECT'S STAMP:

**MURPHY & MURPHY ARCHITECT INC.**  
 775 WATERLOO STREET, LONDON, ONTARIO N6A 3W5  
 PH: (519) 433-5161 FAX: (519) 433-5163

A Detail Number  
 B Drawing Number - Where Detail Found

CONTRACTOR SHALL CHECK ALL DIMENSIONS ON THE DRAWINGS AND REPORT ANY DISCREPANCIES TO THE ARCHITECT BEFORE PROCEEDING. ALL DRAWINGS AND SPECIFICATIONS ARE PROPERTY OF THE ARCHITECT AND MUST BE RETURNED AT THE COMPLETION OF THE WORK. DRAWINGS ARE NOT TO BE SCALED. USE ONLY THE LATEST REVISED DRAWINGS OR THOSE THAT ARE MARKED 'ISSUED FOR CONSTRUCTION'. ANY UNAUTHORIZED USE IS PROHIBITED. AREA CALCULATIONS ARE APPROXIMATE.

PROJECT NAME:  
**NEW WINNIPEG STATION No. 27 PROJECT**  
 SAGE CREEK, WINNIPEG, MANITOBA

DRAWING TITLE:  
**MILLWORK SECTIONS 4 DETAILS**

PROJECT NORTH: STAMP:

SCALE: 1:10 PROJECT NO: 2261  
 DATE: DECEMBER 2009 FILE NAME:  
 ISSUED: SEPTEMBER 29, 2010 DRAWING NO:  
 DRAWN BY: MTR  
 CHECKED BY: DR1

**A7.2**