


NOTE: CHAINAGES SHOWN ARE ALONG W. R. OF GREY ST

FOR SERVICE INFORMATION SEE DRAWING D-12304

FOR CONSTRUCTION NOTES SEE DRAWING D-12304

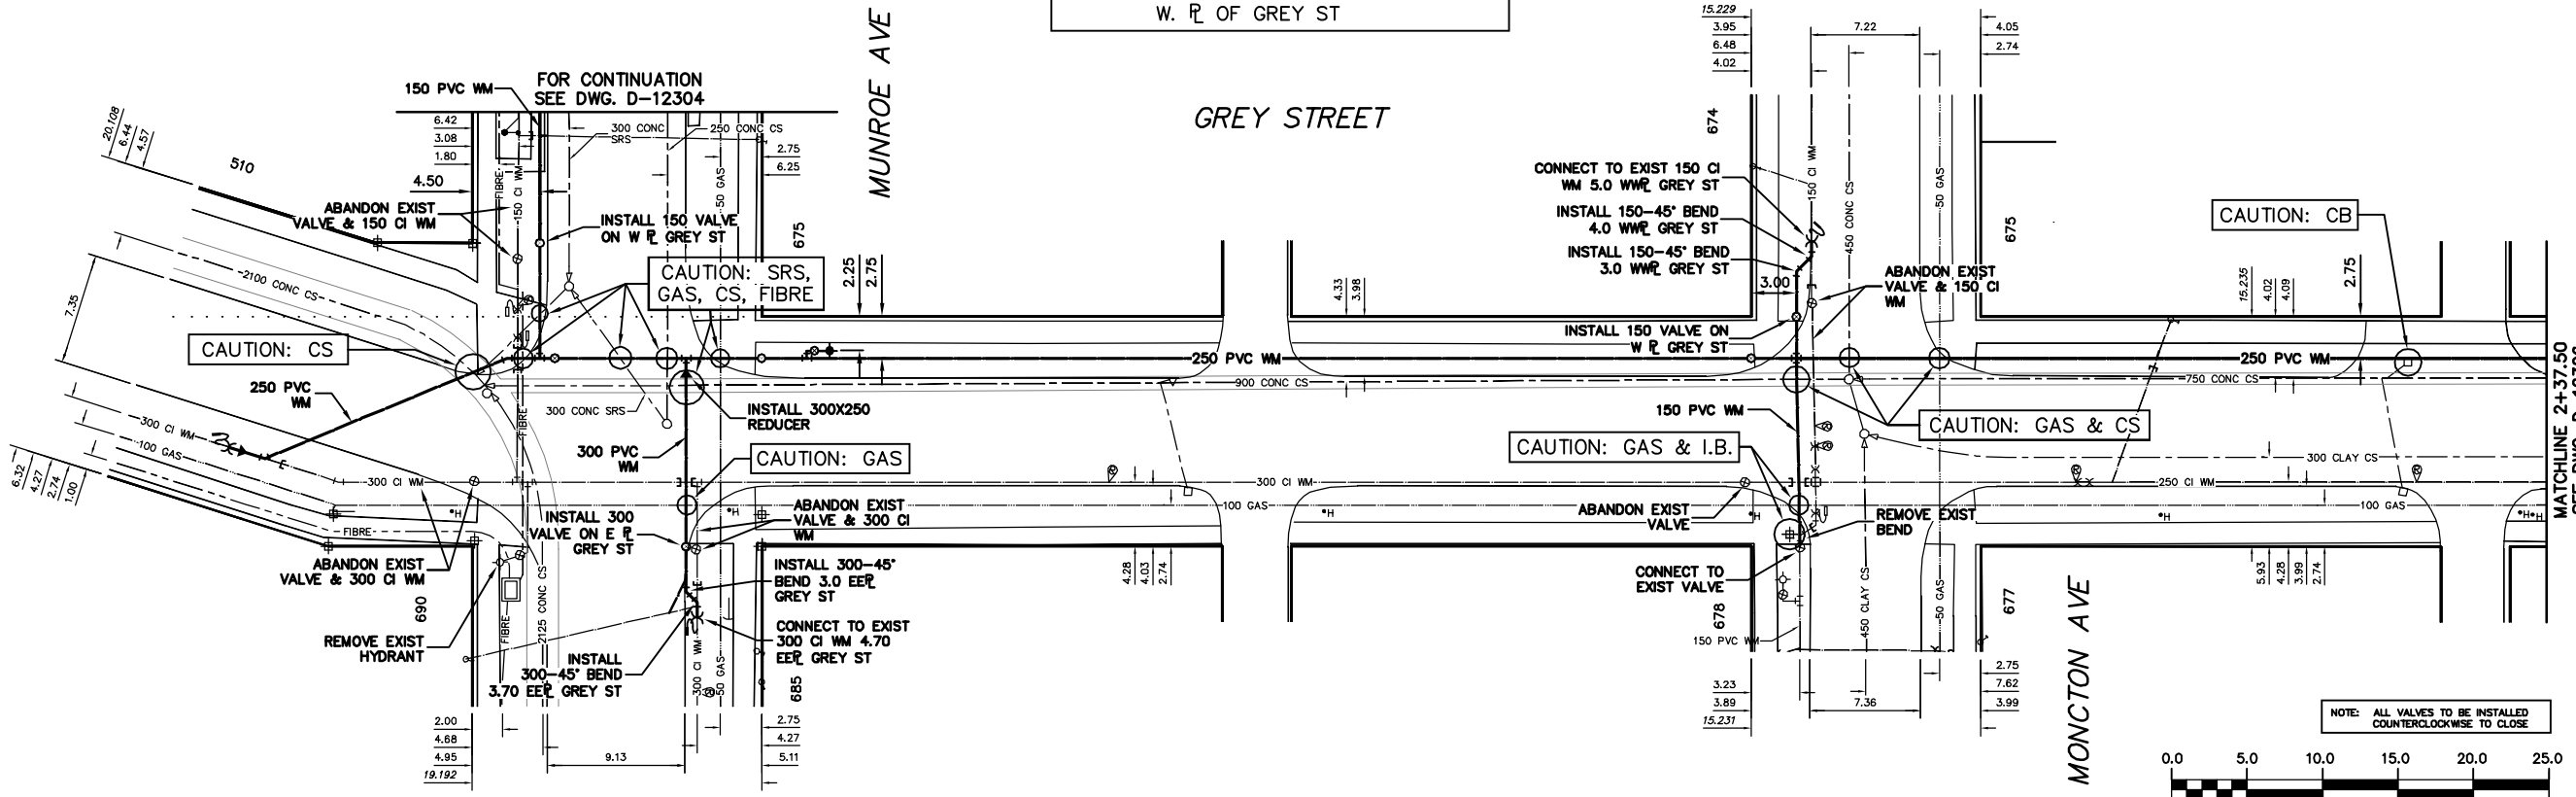

METRIC  
WHOLE NUMBERS INDICATE MILLIMETRES  
DECIMALIZED NUMBERS INDICATE METRES

**WARNING**  
IF POWER EQUIPMENT OR EXPLOSIVES ARE TO BE USED FOR EXCAVATION ON THIS PROJECT THE CONTRACTOR MUST:  
1) NOTIFY THE GAS COMPANY OF THE PROPOSED LOCATION OF EXCAVATION.  
2) TAKE PRECAUTION TO AVOID DAMAGE TO GAS COMPANY INSTALLATIONS.  
SEE PROVINCIAL REGULATION 210/72 FOR DETAILS

200 WM	WATERMAIN	200 WM	SL, HYDRO	150 WM	WATERMAIN	150 WM
+	HYDRANT	+	MTS	+	HYDRANT	+
o	VALVE	o	TRAFFIC SIGNALS	x	VALVE	x
525 LDS	LAND DRAINAGE SEWER	525 LDS	GAS	300 LDS	LAND DRAINAGE SEWER	300 LDS
375 WWS	WASTEWATER SEWER	375 WWS	SURVEY BAR	250 WWS	WASTEWATER SEWER	250 WWS
o	MANHOLE	o	FENCE	-x-	PROFILE	-x-
o	CATCH BASIN	o	POLE - HYDRO, MTS	-x-	GROUND ABOVE PIPE	-x-
o	CURB INLET	o	CURB STOP	-x-	DITCH (NORTH & WEST)	-x-
o	REDUCER	o	GUY ANCHOR	-x-	DITCH (SOUTH & EAST)	-x-
o	COUPLER	o	LIGHT STANDARD	-x-	GUTTER (NORTH & WEST)	-x-
o	ANODE	o	TREE	-x-	GUTTER (SOUTH & EAST)	-x-
o	EXISTING	o	LEGEND-PLAN	o	PROPOSED	o

LOCATION APPROVED UNDERGROUND STRUCTURES

SUPV. U/G STRUCTURES COMMITTEE DATE

NOTE:  
LOCATION OF UNDERGROUND STRUCTURES AS SHOWN ARE BASED ON THE BEST INFORMATION AVAILABLE BUT NO GUARANTEE IS GIVEN THAT ALL EXISTING UTILITIES ARE SHOWN OR THAT THE GIVEN LOCATIONS ARE EXACT. CONFIRMATION OF EXISTENCE AND EXACT LOCATION OF ALL SERVICES MUST BE OBTAINED FROM THE INDIVIDUAL UTILITIES BEFORE PROCEEDING WITH CONSTRUCTION.

B.M. ELEV.	FIELD BOOK #
POSTED TO LBIS	

**CITY OF WINNIPEG WATER AND WASTE ENGINEERING DIVISION**

DESIGNED BY: DB  
CHECKED BY: KZ/SC  
DRAWN BY: CJH  
APPROVED BY: KZ  
HOR. SCALE: 1:250  
VERTICAL SCALE: 1:50  
RELEASED FOR CONSTRUCTION: 2011 03 08

ENGINEER'S SEAL

ORIGINAL SIGNED BY K.R. ZUREK 11/03/07

BID OPPORTUNITY: 100-2011  
FILENAME: D-12305.dwg  
PLOT DATE: 2011 03 08

**THE CITY OF WINNIPEG WATER AND WASTE DEPARTMENT**

2011 WATERMAIN RENEWALS CONTRACT 9  
GREY STREET  
MUNROE AVENUE TO 37.50 N OF MONCTON AVENUE

SHEET 7 OF 9  
CITY DRAWING NUMBER  
D-12305