




THE CITY OF WINNIPEG


PUBLIC WORKS DEPARTMENT
ENGINEERING DIVISION

STURGEON ROAD BRIDGE REPLACEMENT

BID OPPORTUNITY NO. 1021-2011

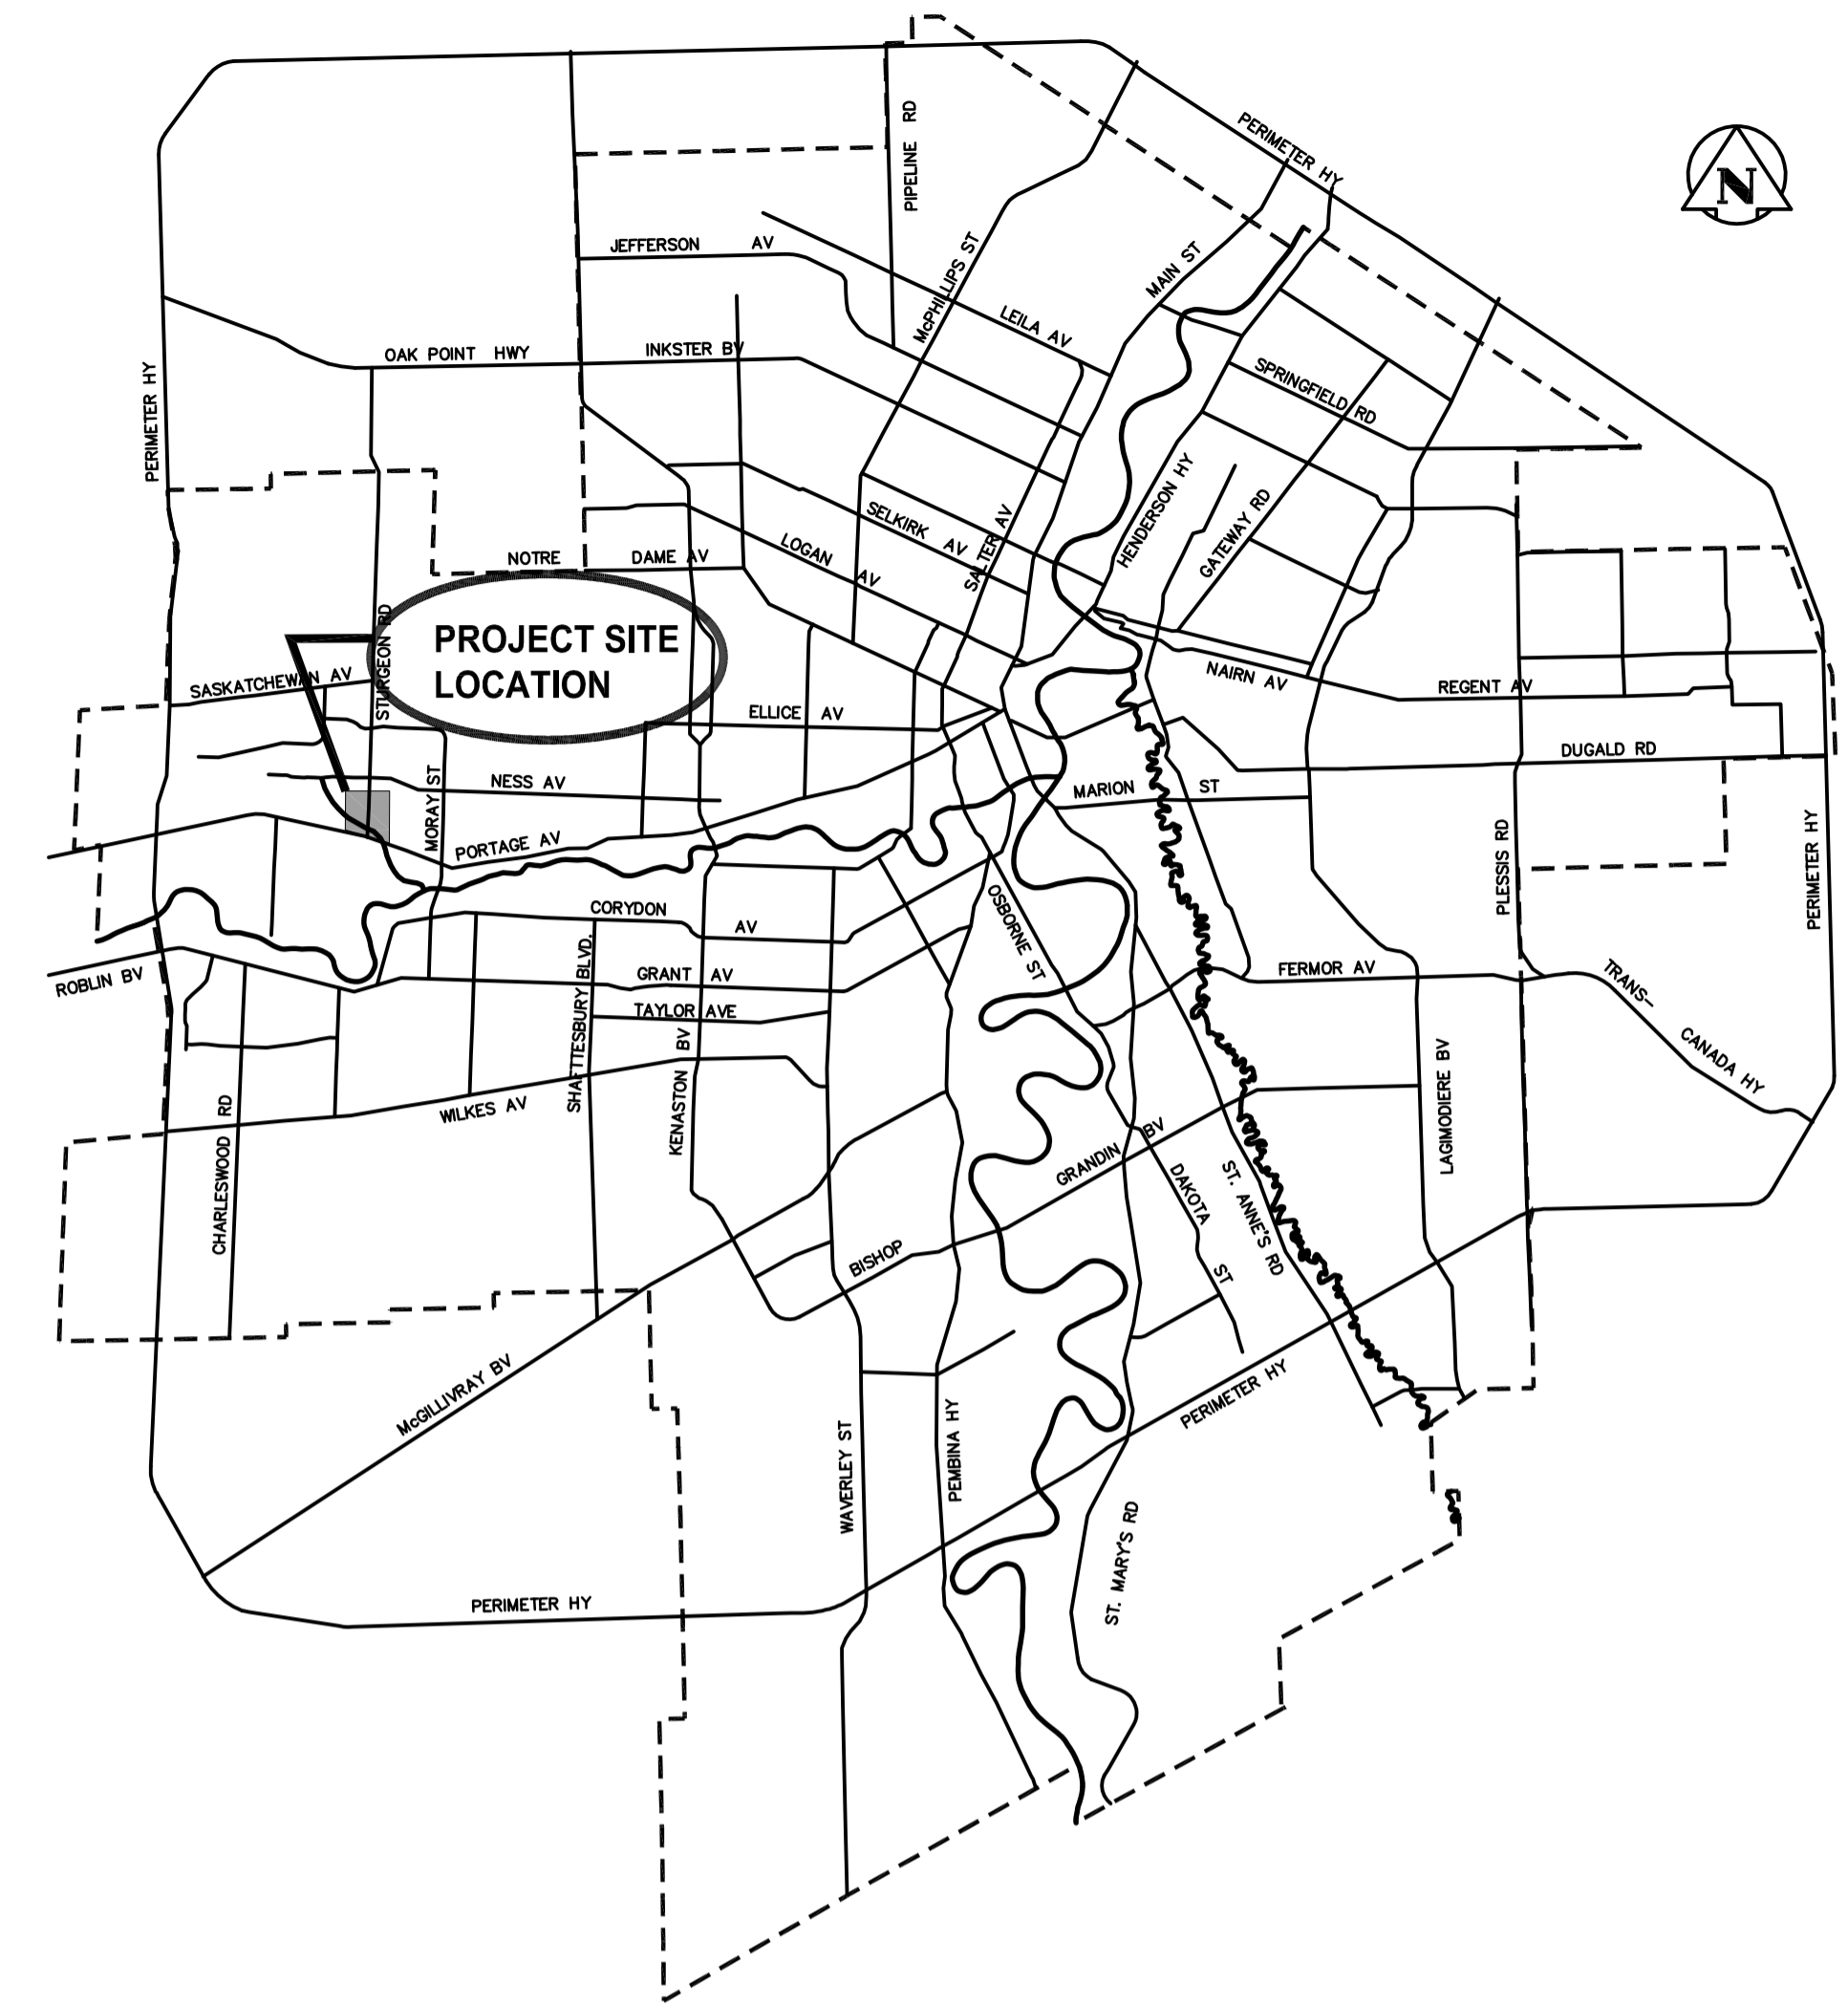

V:\1137\winn\11371950\winn\11371950\preliminary\11371950-101-cover.dwg
2011 April 08, 8:25 a.m.

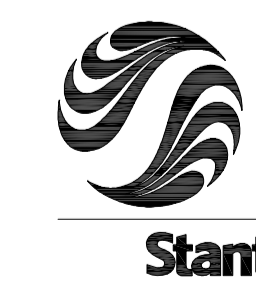

Stantec Consulting Ltd.

WINNIPEG

MANITOBA

RELEASED FOR CONSTRUCTION BY:
BILL EBENSPANGER, P.ENG. DATE:

CAD FILE DRAWING No.
31590g-101-767.dwg

CONSULTANT DRAWING No.
G-001

SHEET 1 OF 82
CITY DRAWING No.
B120-12-001

??/???