




A
S.B. WEST SIDE
EARTH WORK SECTION
15 16
1:100

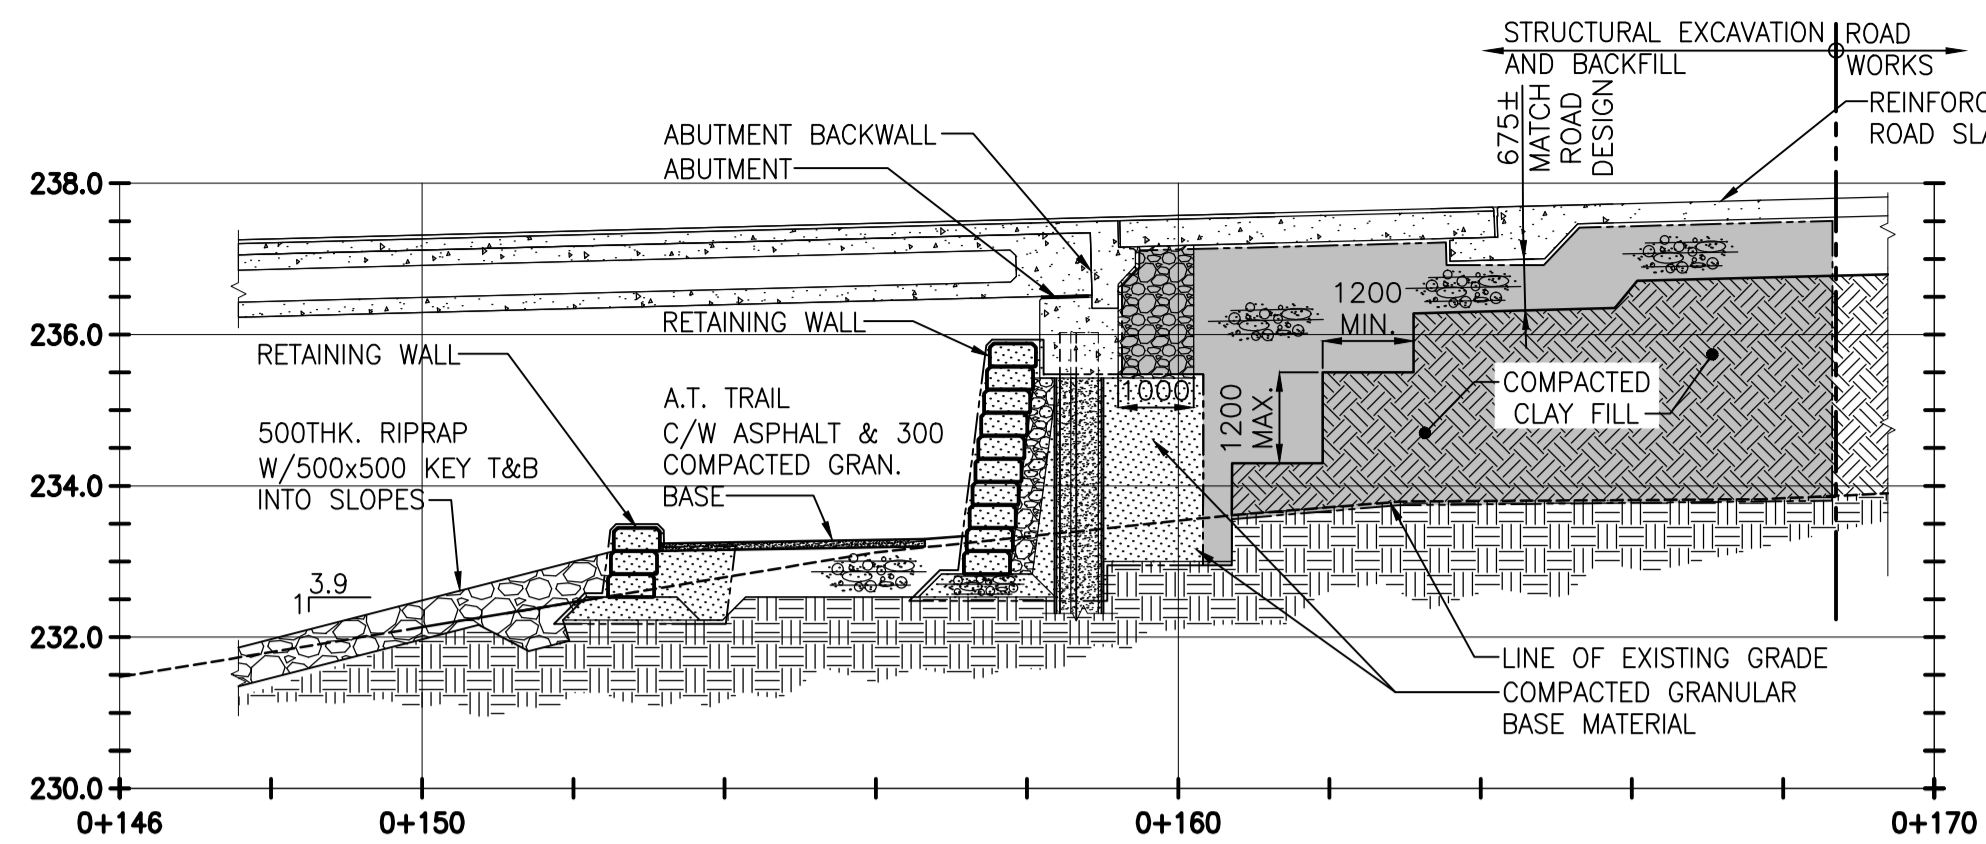


B
S.B. WEST SIDE
EARTH WORK SECTION
15 16
1:100

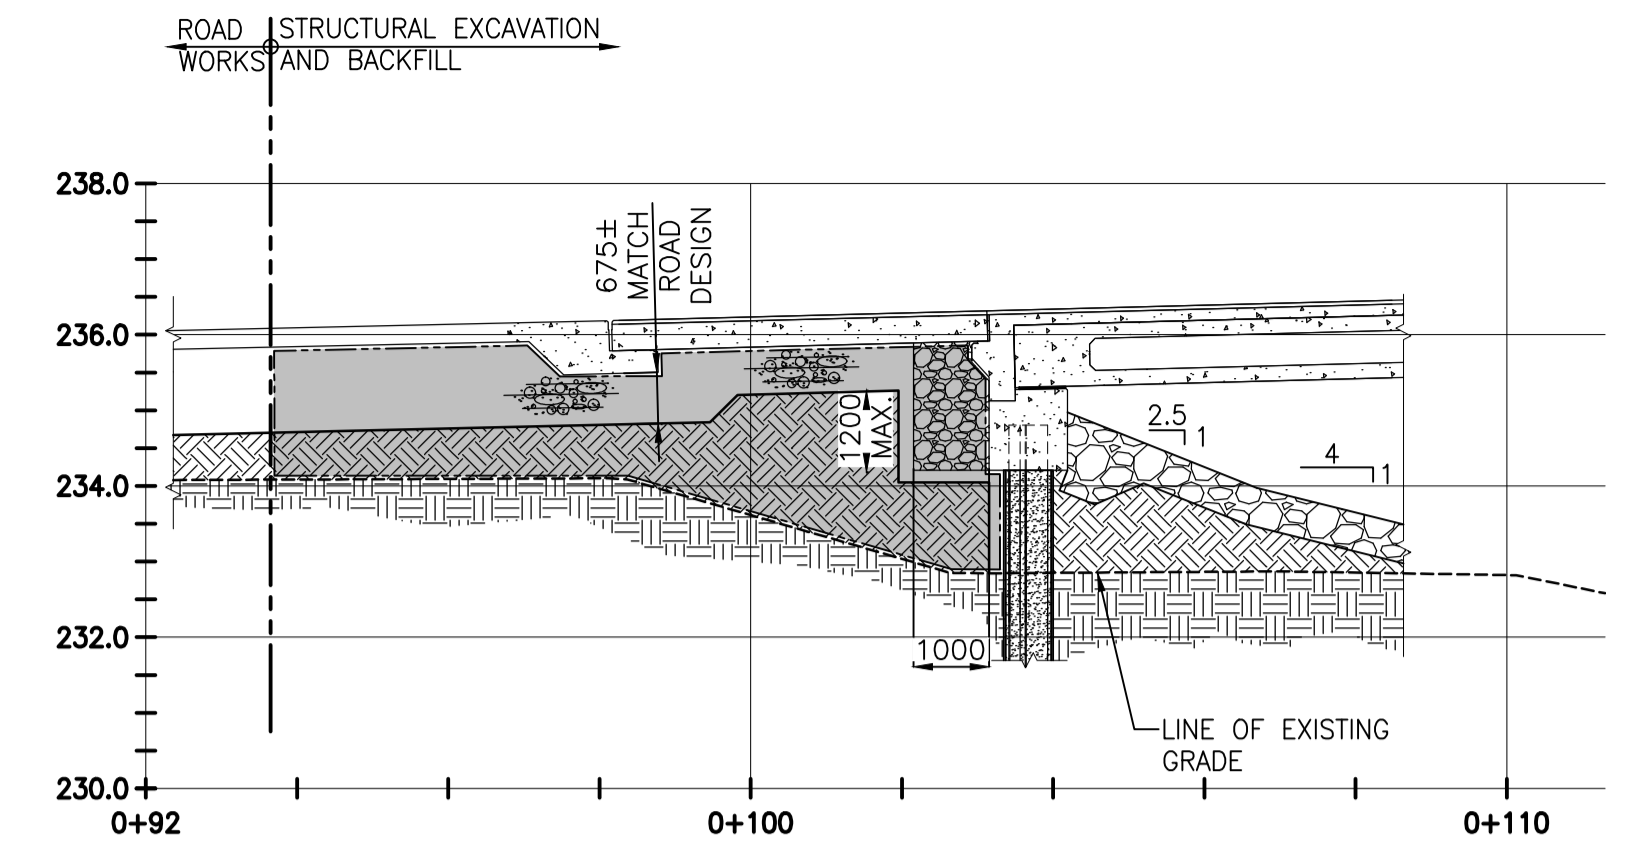


C
S.B. EAST SIDE
EARTH WORK SECTION
15 16
1:100

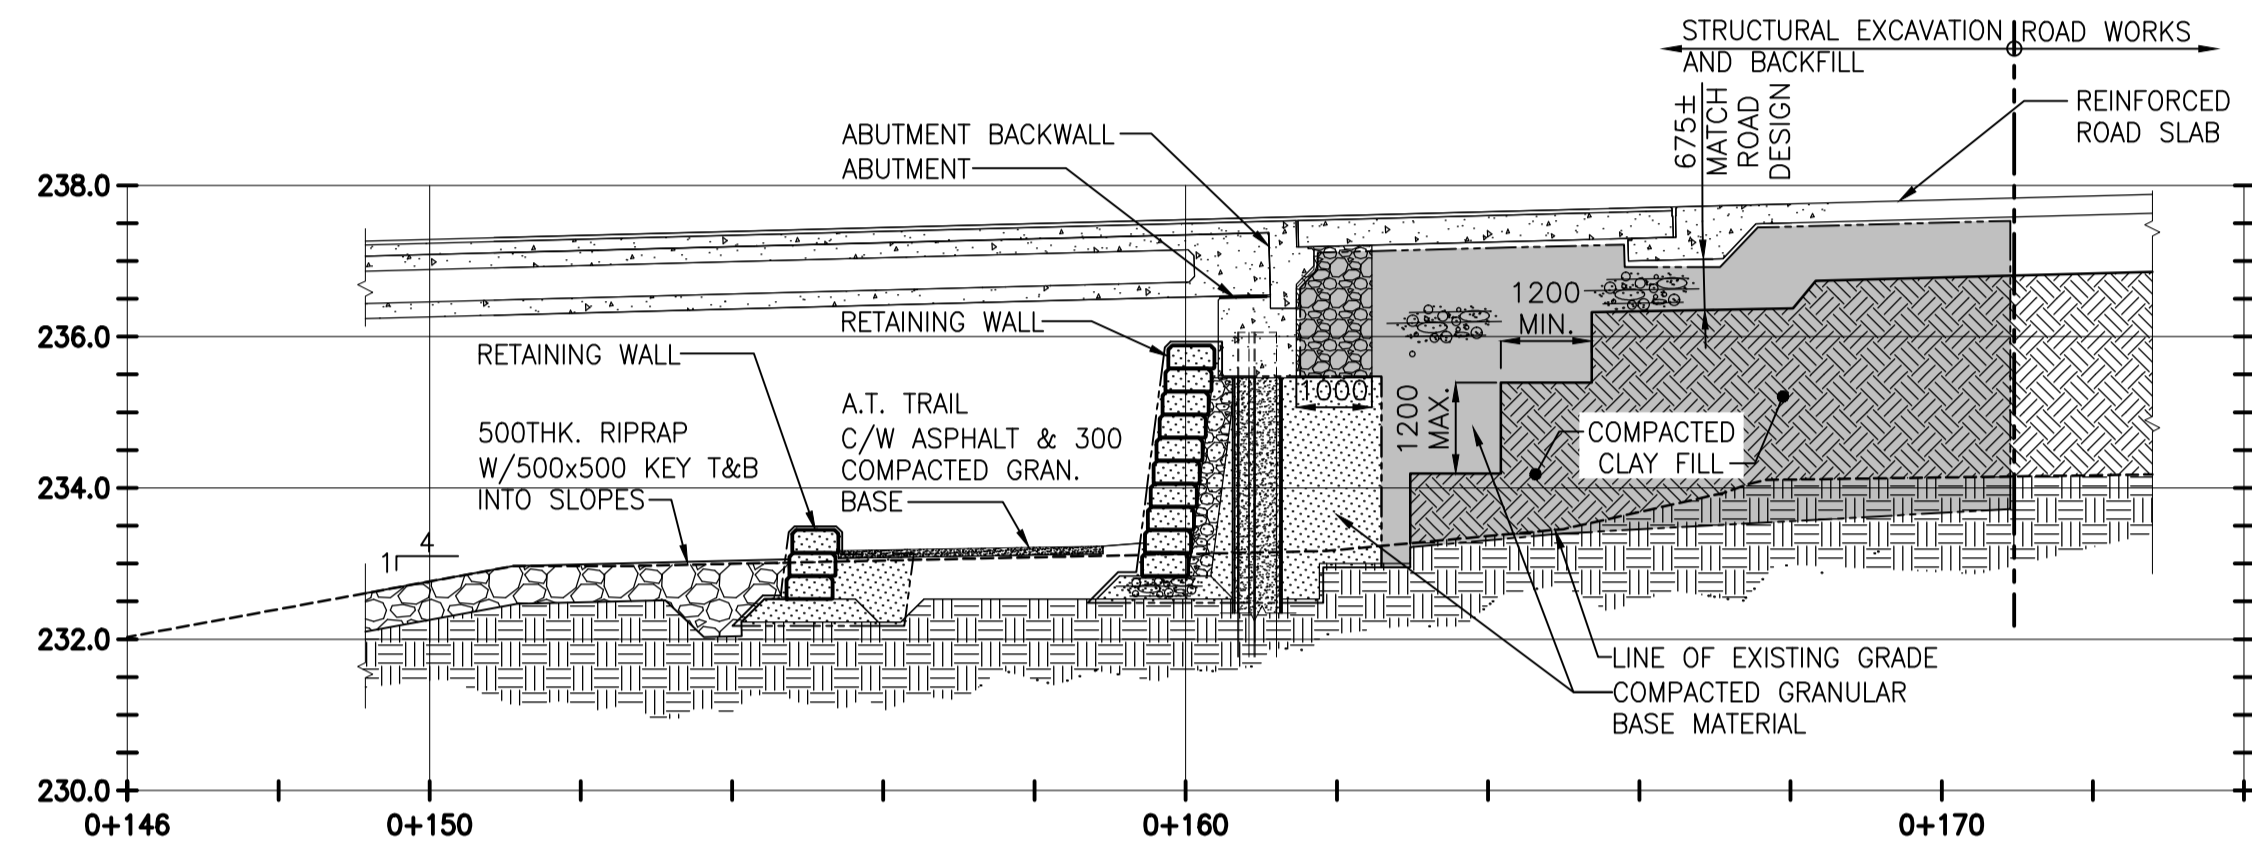


D
S.B. EAST SIDE
EARTH WORK SECTION
15 16
1:100

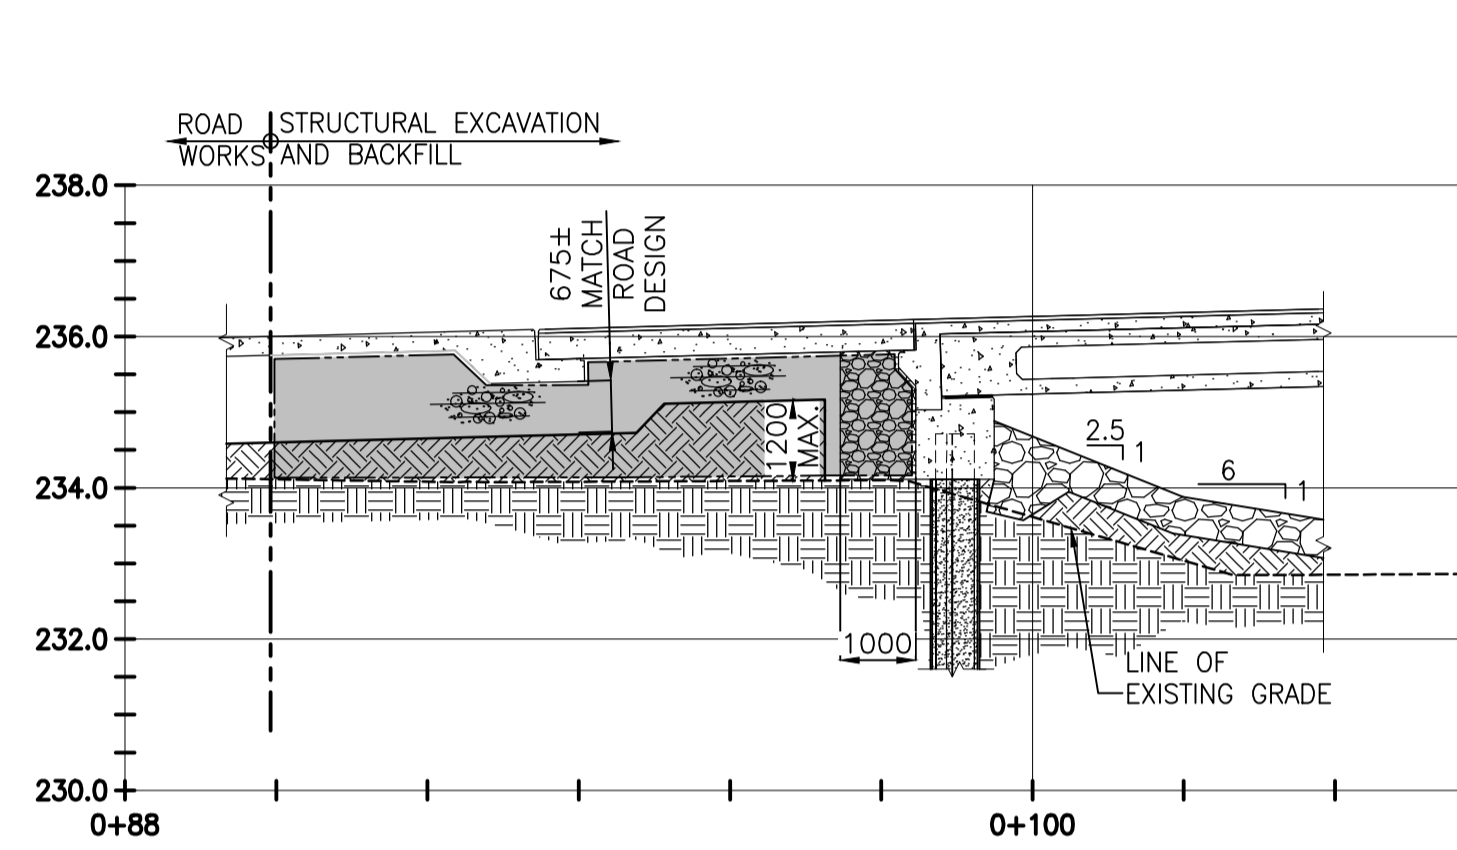


E
N.B. WEST SIDE
EARTH WORK SECTION
15 16
1:100

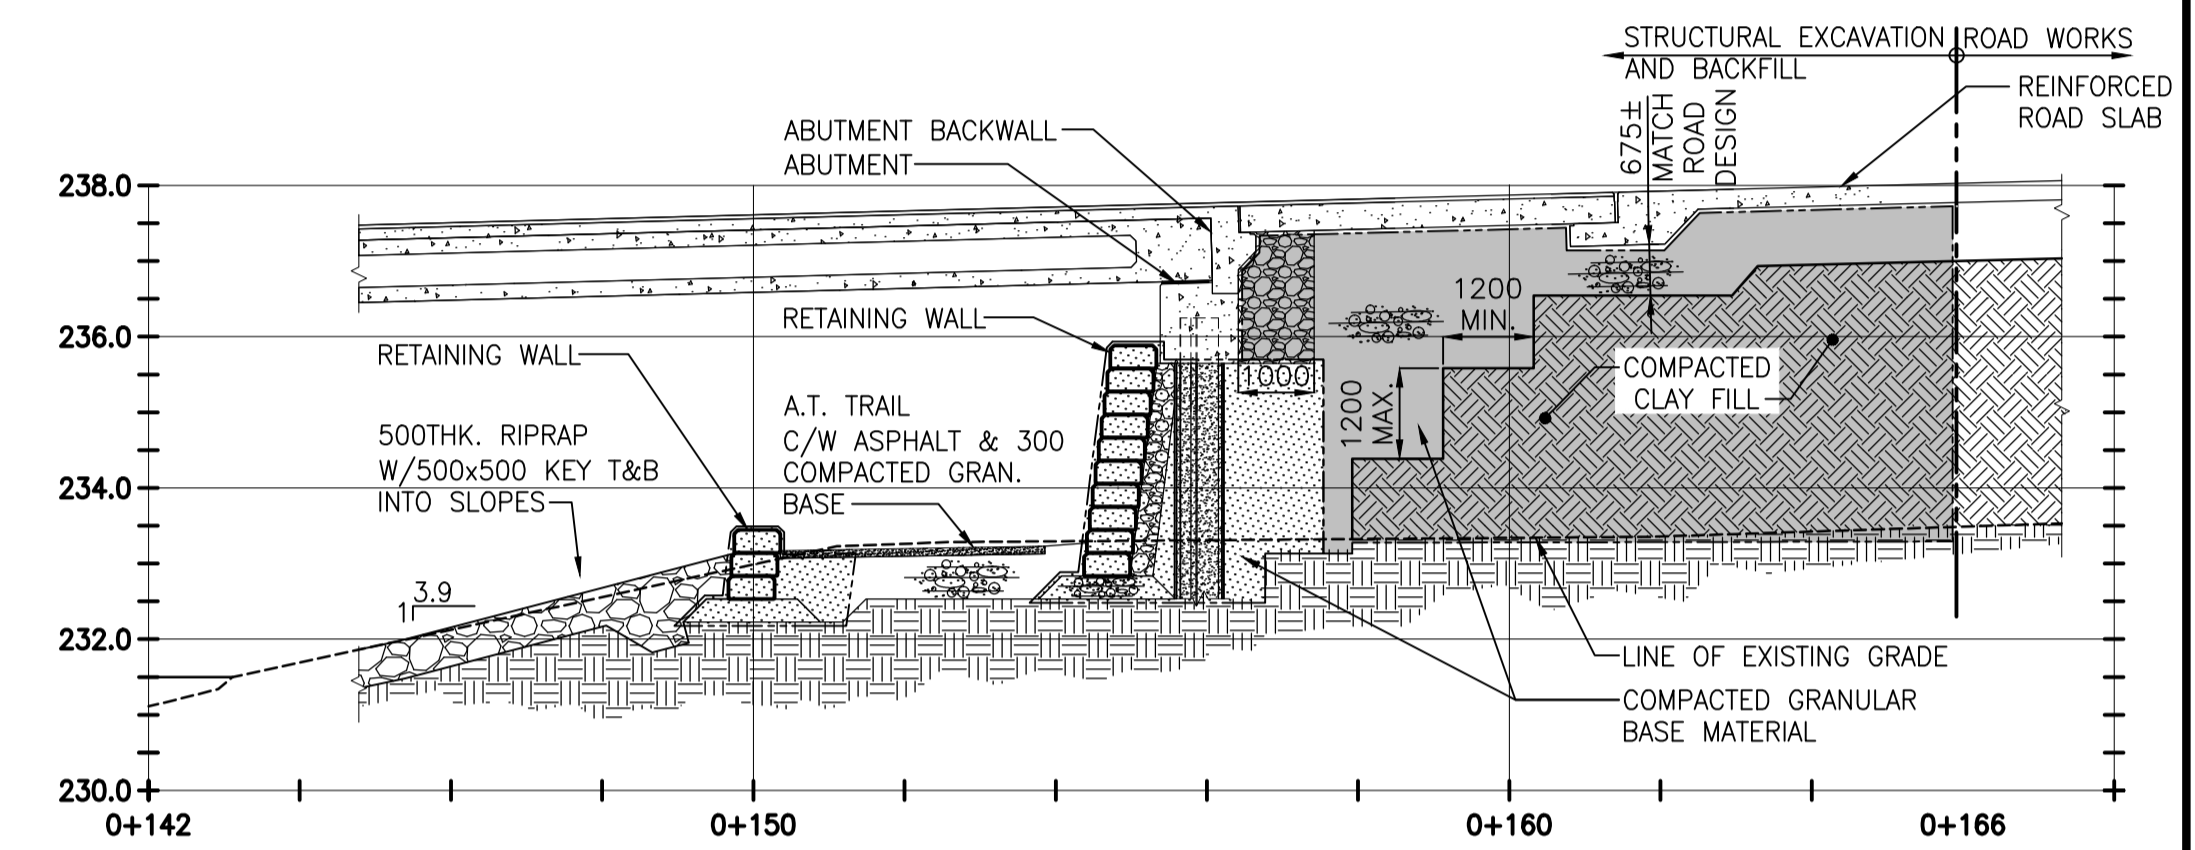

F
N.B. WEST SIDE
EARTH WORK SECTION
15 16
1:100

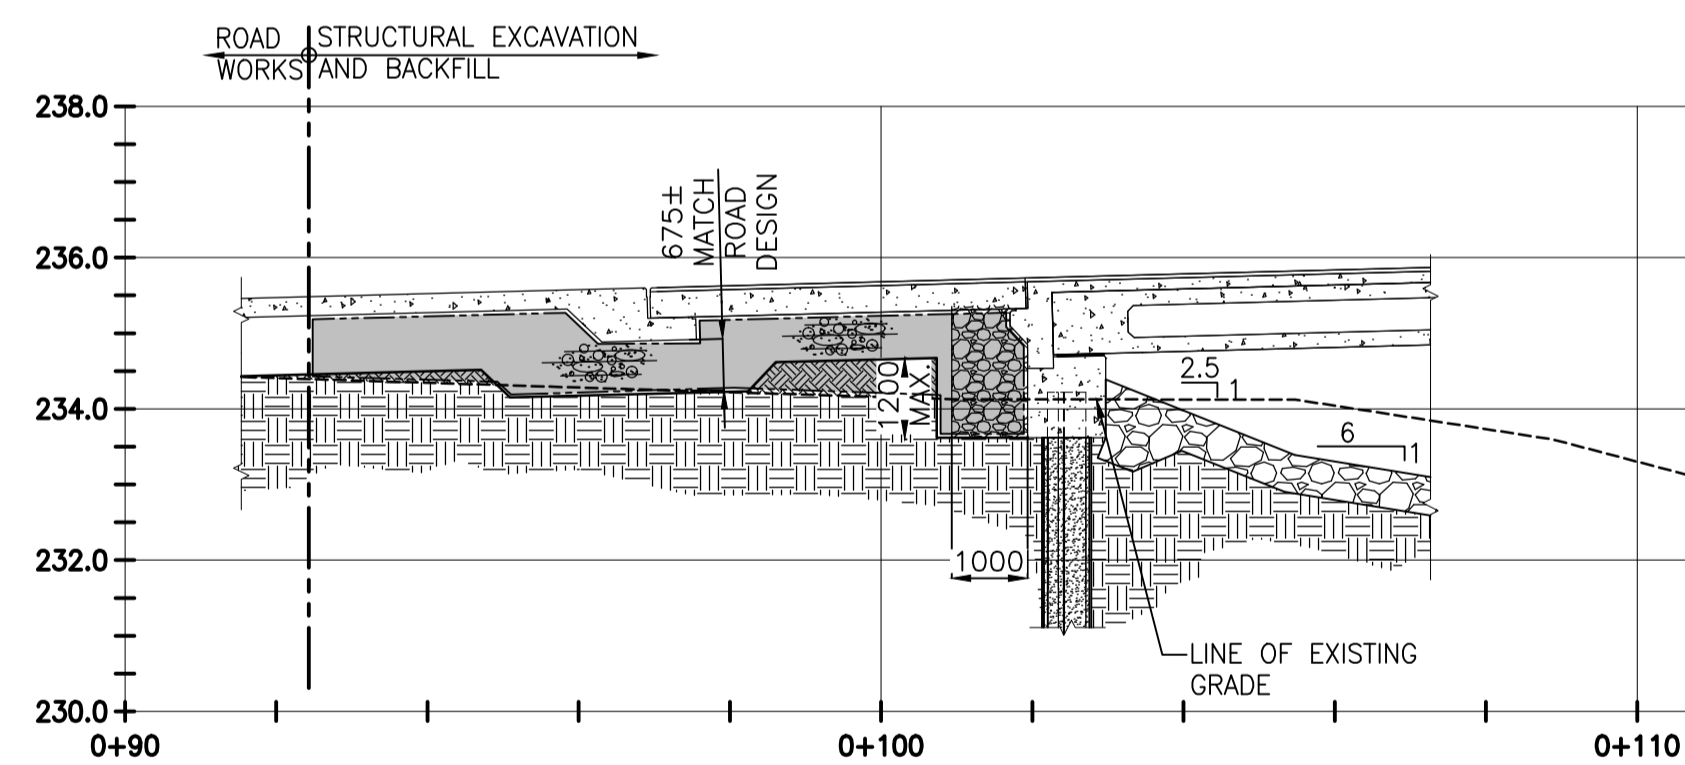

G
N.B. EAST SIDE
EARTH WORK SECTION
15 16
1:100

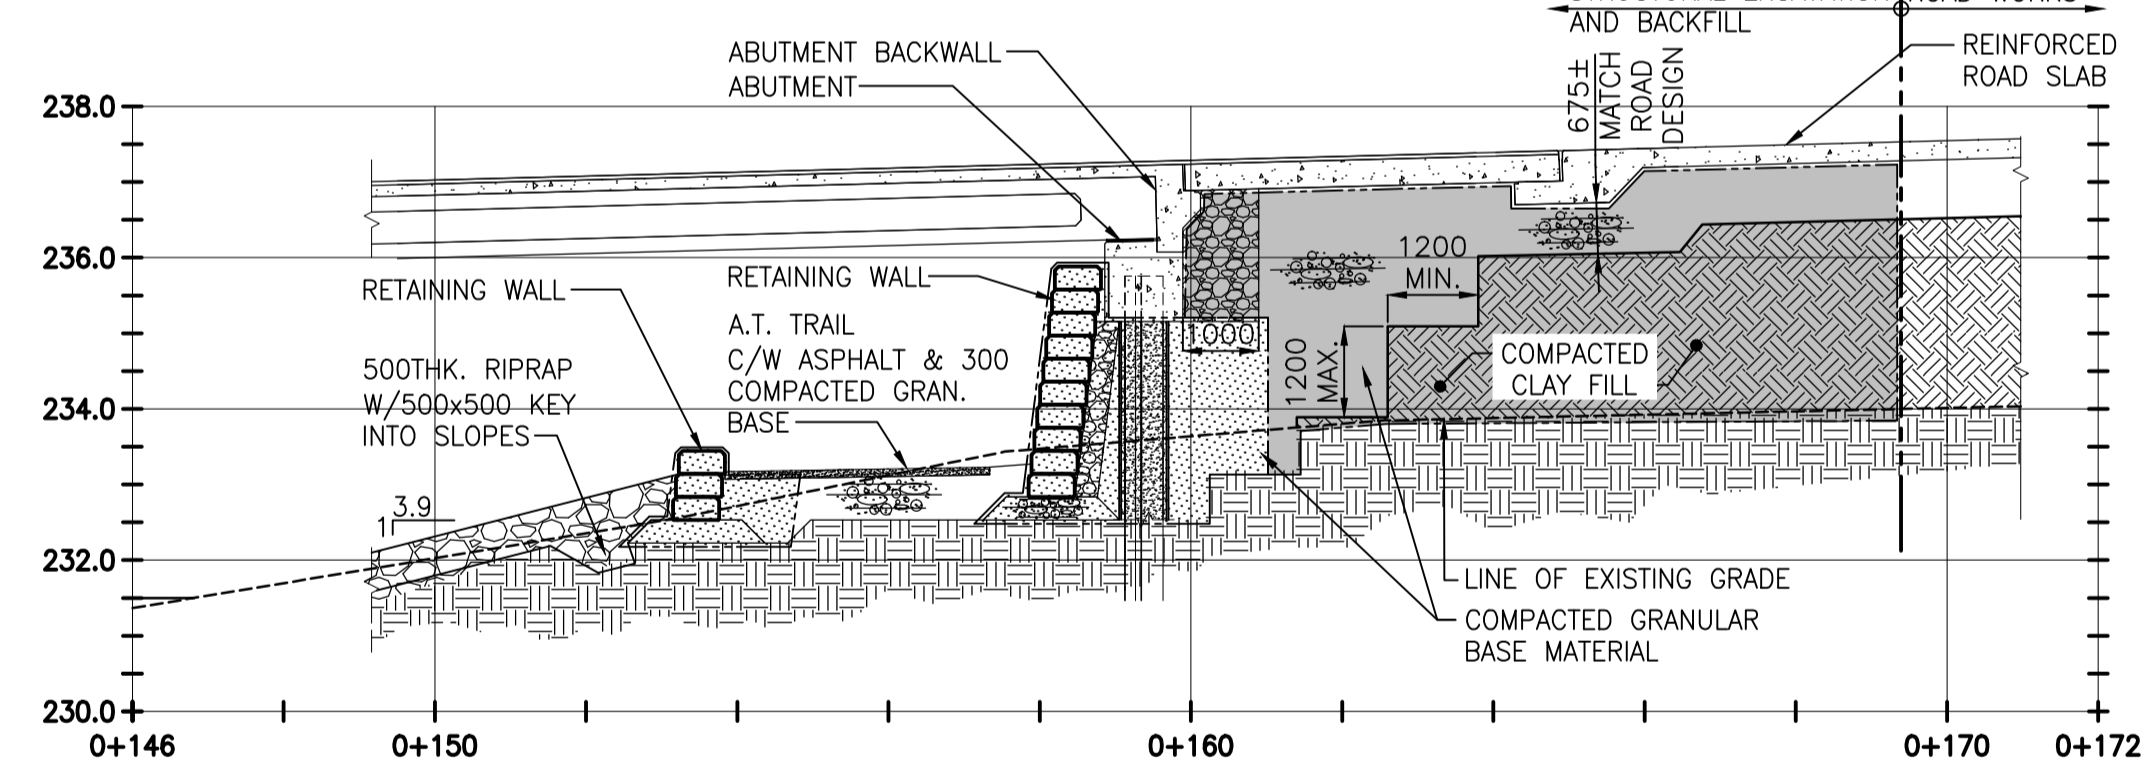

H
N.B. EAST SIDE
EARTH WORK SECTION
15 16
1:100



METRIC
WHOLE NUMBERS INDICATE MILLIMETRES
DECIMALIZED NUMBERS INDICATE METRES

LOCATION APPROVED
UNDERGROUND STRUCTURES

SUPV. U/G STRUCTURES DATE
COMMITTEE

NOTE:
LOCATION OF UNDERGROUND STRUCTURES AS SHOWN ARE BASED ON THE BEST INFORMATION AVAILABLE BUT NO GUARANTEE IS GIVEN THAT ALL EXISTING UTILITIES ARE SHOWN OR THAT THE GIVEN LOCATIONS ARE EXACT. CONFIRMATION OF EXISTENCE AND EXACT LOCATION OF ALL SERVICES MUST BE OBTAINED FROM THE INDIVIDUAL UTILITIES BEFORE PROCEEDING WITH CONSTRUCTION.

B.M. 83R592
ELEV. 236.590 m

NO.	REVISIONS	DATE	BY
0	ISSUED FOR TENDER	11.12.15	K.S.A.



Stantec Consulting Ltd.

100-1355 Taylor Ave., Winnipeg, Manitoba
Tel 204-928-8840 Fax 204-284-4795

DESIGNED BY: K.S.A.
DRAWN BY: J.M.B.
HOR. SCALE: AS SHOWN
VERTICAL:

CHECKED BY: K.S.A.
APPROVED BY: B.J.W.
RELEASED FOR CONSTRUCTION:

DATE DEC. 15, 2011

ENGINEER'S SEAL

CONSULTANT DRAWING NO.
S-108



THE CITY OF WINNIPEG
PUBLIC WORKS DEPARTMENT
ENGINEERING DIVISION

STURGEON ROAD
BRIDGE REPLACEMENT
PORTAGE AVENUE TO HALLONQUIST DRIVE
GENERAL EXCAVATION, BACKFILL & RIPRAP SECTIONS

SHEET OF
16 OF **82**
CAD FILE DRAWING NUMBER
31590s-107-767.dwg
CITY DRAWING NUMBER
B120-12-016

V:\1137\active\1137\1590\drawing\402_design\sheet_files\2011-11-12_tender_issue\31590s-108-767.dwg
Date: 2011 Dec 20 3:01 pm Login: Beermorts, James