



SOUTHBOUND DECK PLAN

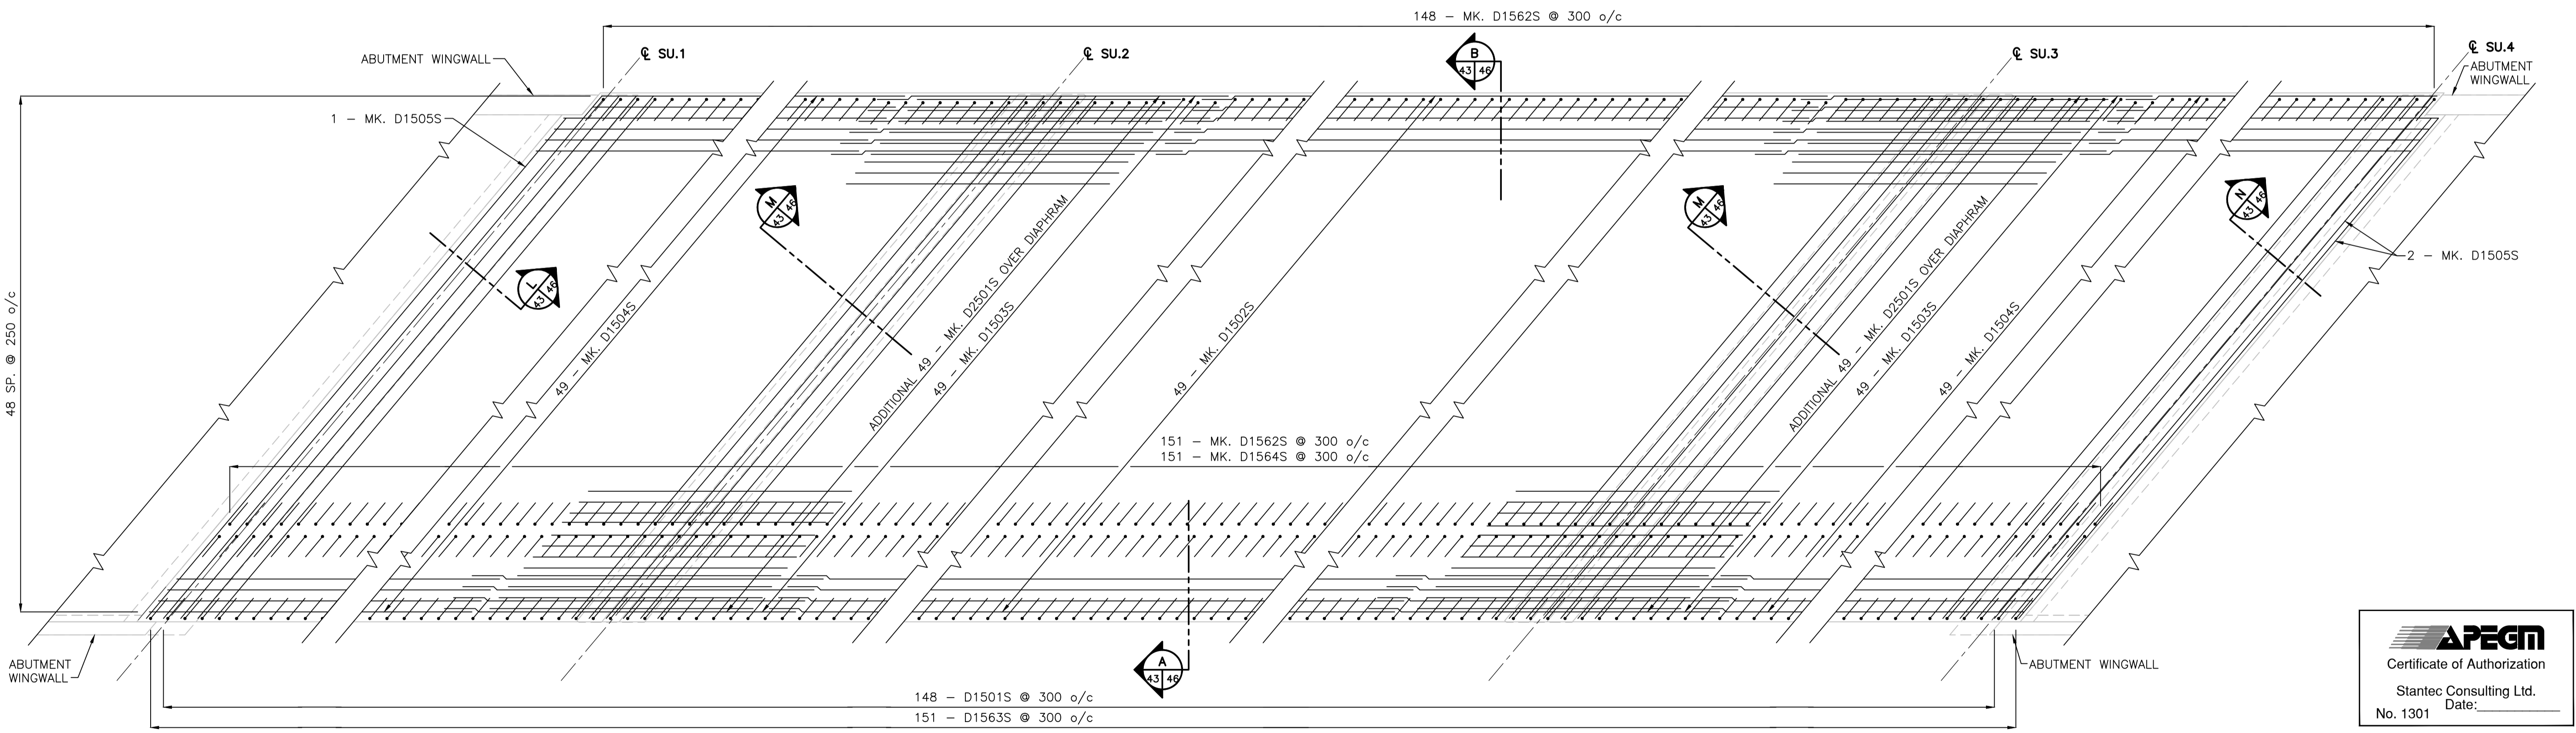

NORTHBOUND DECK PLAN

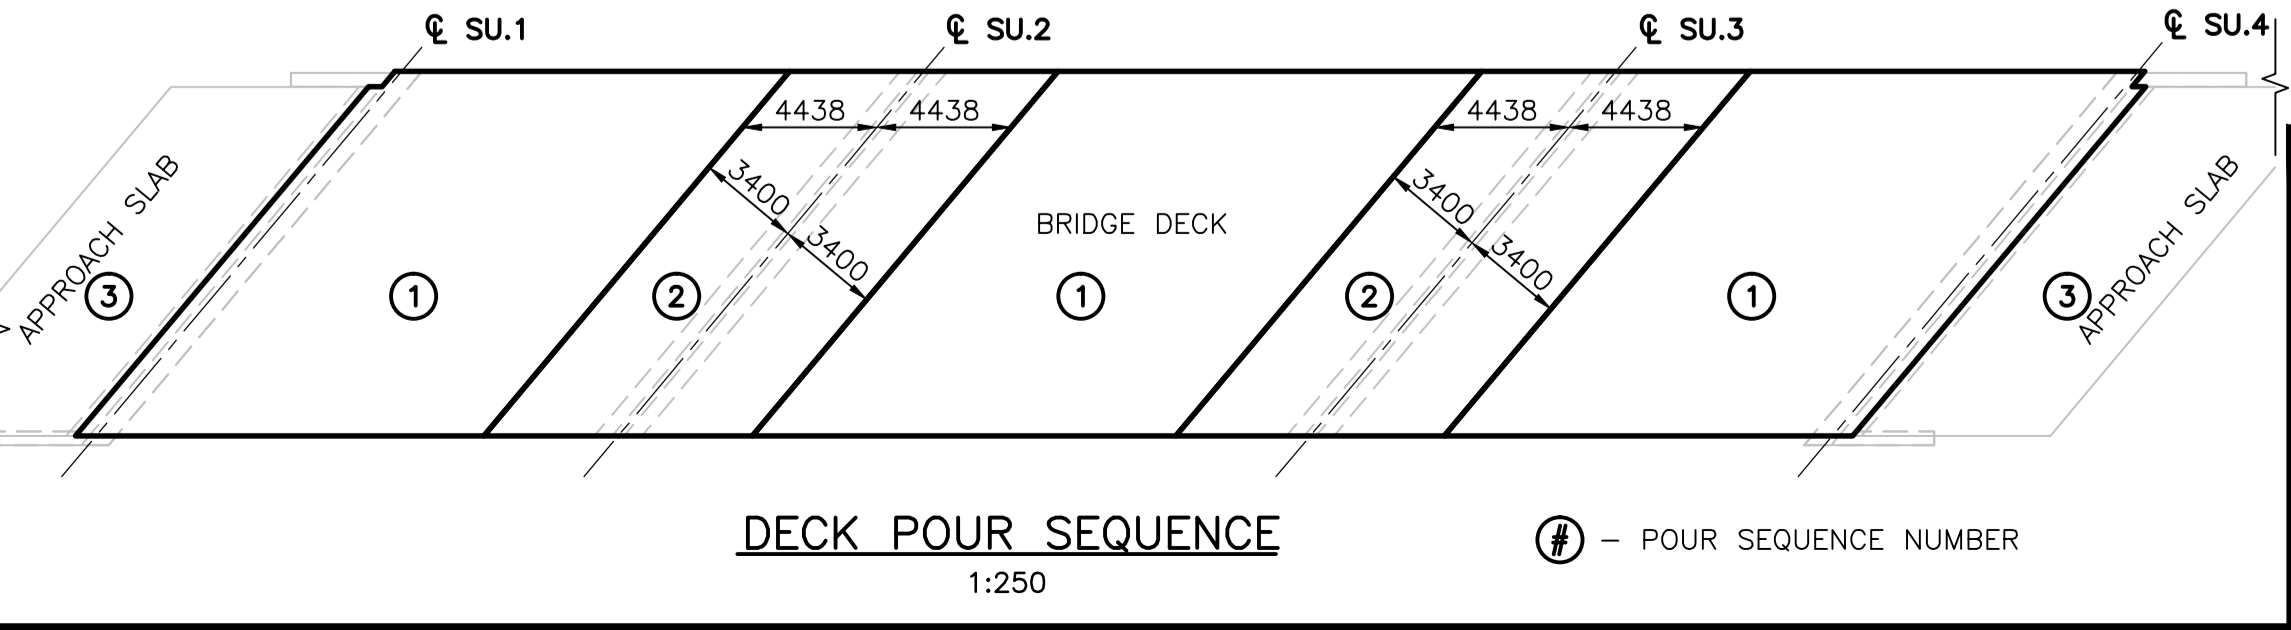

LOCATION APPROVED UNDERGROUND STRUCTURES		B.M. ELEV.
SUPV. U/G STRUCTURES COMMITTEE	DATE	
NOTE: LOCATION OF UNDERGROUND STRUCTURES AS SHOWN ARE BASED ON THE BEST INFORMATION AVAILABLE BUT NO GUARANTEE IS GIVEN THAT ALL EXISTING UTILITIES ARE SHOWN OR THAT THE GIVEN LOCATIONS ARE EXACT. CONFIRMATION OF EXISTENCE AND EXACT LOCATION OF ALL SERVICES MUST BE OBTAINED FROM THE INDIVIDUAL UTILITIES BEFORE PROCEEDING WITH CONSTRUCTION.		
0	ISSUED FOR TENDER	11.12.15 K.S.A.
NO.	REVISIONS	DATE BY

Stantec Consulting Ltd.		ENGINEER'S SEAL
905 Waverley Street, Winnipeg, Manitoba Tel 204-489-5900 Fax 204-453-9012		
DESIGNED BY	K.S.A.	CHECKED BY
DRAWN BY	J.M.B.	APPROVED BY
HOR. SCALE: 1:75		RELEASED FOR CONSTRUCTION:
VERTICAL: U.N.O.		DATE
DATE DEC. 15, 2011		DATE

CONSULTANT DRAWING NO. S-605	
------------------------------	--

THE CITY OF WINNIPEG
PUBLIC WORKS DEPARTMENT
ENGINEERING DIVISION

STURGEON ROAD
BRIDGE REPLACEMENT
PORTAGE AVENUE TO HALLONQUIST DRIVE
REINFORCING PLANS
DECK

SHEET 43 OF 82
CAD FILE DRAWING NUMBER 31590s-605-767.dwg
CITY DRAWING NUMBER B120-12-043

APEGM
Certificate of Authorization
Stantec Consulting Ltd.
Date: _____
No. 1301

METRIC
WHOLE NUMBERS INDICATE MILLIMETRES
DECIMALIZED NUMBERS INDICATE METRES

V:\1137\active\11371590\drawing\402_design\sheet_files\2011-11-12_tender_issue\31590s-605-767.dwg
 Date: 2011 Dec 20 4:06pm Login: Beermorts, James