


ALUMINUM PEDESTRIAN HANDRAIL LAYOUT
1:125

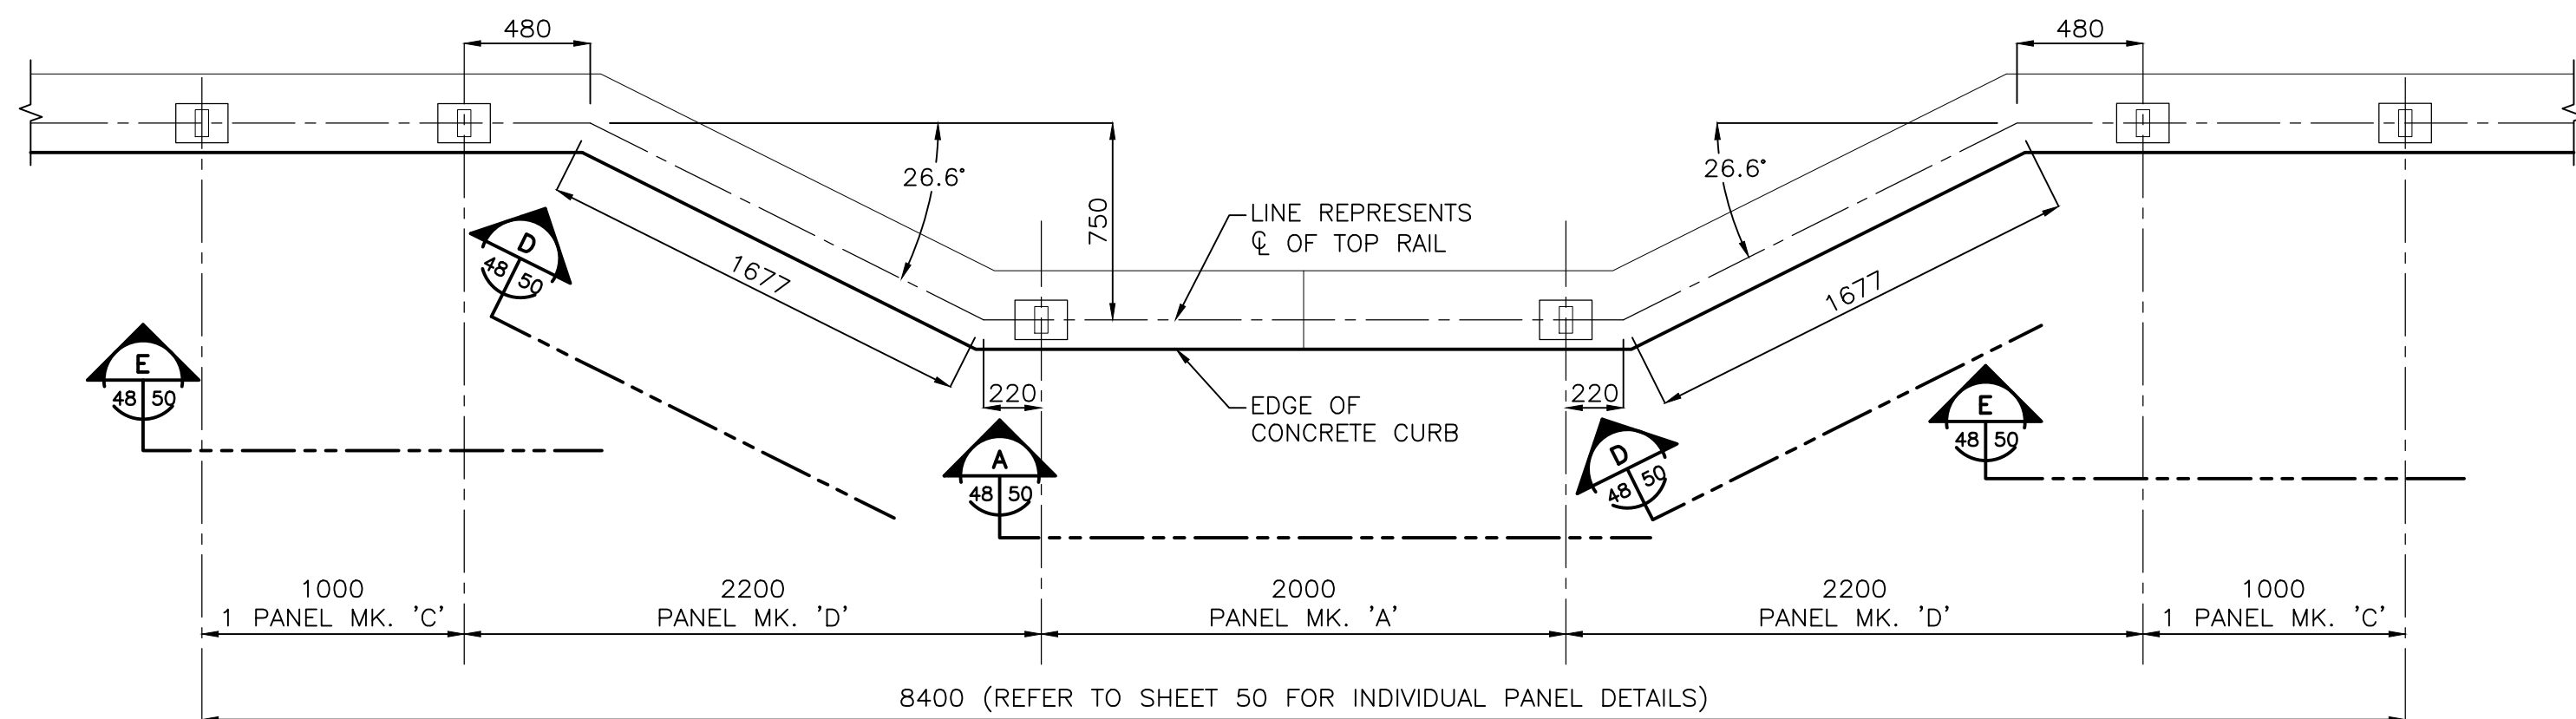

**ENLARGED VIEW
ALUMINUM PEDESTRIAN HANDRAIL LAYOUT**
1:25

APEGM
Certificate of Authorization
Stantec Consulting Ltd.
No. 1301 Date: _____

METRIC
WHOLE NUMBERS INDICATE MILLIMETRES
DECIMALIZED NUMBERS INDICATE METRES

LOCATION APPROVED
UNDERGROUND STRUCTURES

SUPV. U/G STRUCTURES COMMITTEE DATE

NOTE:
LOCATION OF UNDERGROUND STRUCTURES AS SHOWN ARE BASED ON THE BEST INFORMATION AVAILABLE BUT NO GUARANTEE IS GIVEN THAT ALL EXISTING UTILITIES ARE SHOWN OR THAT THE GIVEN LOCATIONS ARE EXACT. CONFIRMATION OF EXISTENCE AND EXACT LOCATION OF ALL SERVICES MUST BE OBTAINED FROM THE INDIVIDUAL UTILITIES BEFORE PROCEEDING WITH CONSTRUCTION.

B.M. ELEV.	NO.	REVISIONS	DATE	BY
	0	ISSUED FOR TENDER	11.12.15	K.S.A.

Stantec Consulting Ltd.		ENGINEER'S SEAL	
905 Waverley Street, Winnipeg, Manitoba Tel 204-489-5900 Fax 204-453-9012			
DESIGNED BY	K.S.A.	CHECKED BY	K.S.A.
DRAWN BY	V.J.F.	APPROVED BY	B.J.W.
HOR. SCALE: AS SHOWN		RELEASED FOR CONSTRUCTION:	
VERTICAL:		DATE	
DATE DEC. 15, 2011		DATE	

CONSULTANT DRAWING NO.	S-701
------------------------	-------

<p>THE CITY OF WINNIPEG PUBLIC WORKS DEPARTMENT ENGINEERING DIVISION</p>	<p>STURGEON ROAD BRIDGE REPLACEMENT PORTAGE AVENUE TO HALLONQUIST DRIVE BRIDGE PEDESTRIAN GUARDRAIL & ALUMINUM GUARDRAIL LAYOUT</p>	<p>SHEET 48 OF 82 CAD FILE DRAWING NUMBER 31590s-701-767.dwg CITY DRAWING NUMBER B120-12-048</p>
---	--	--

V:\1137\active\1137\1590\drawing\402_design\sheet_files\2011-11-12_tender_issue\31590s-701-767.dwg
 Date: 2011 Dec 20 4:10pm Login: Breenmorts, James