



RETAINING WALL 'A' FENCING ELEVATION
1:100

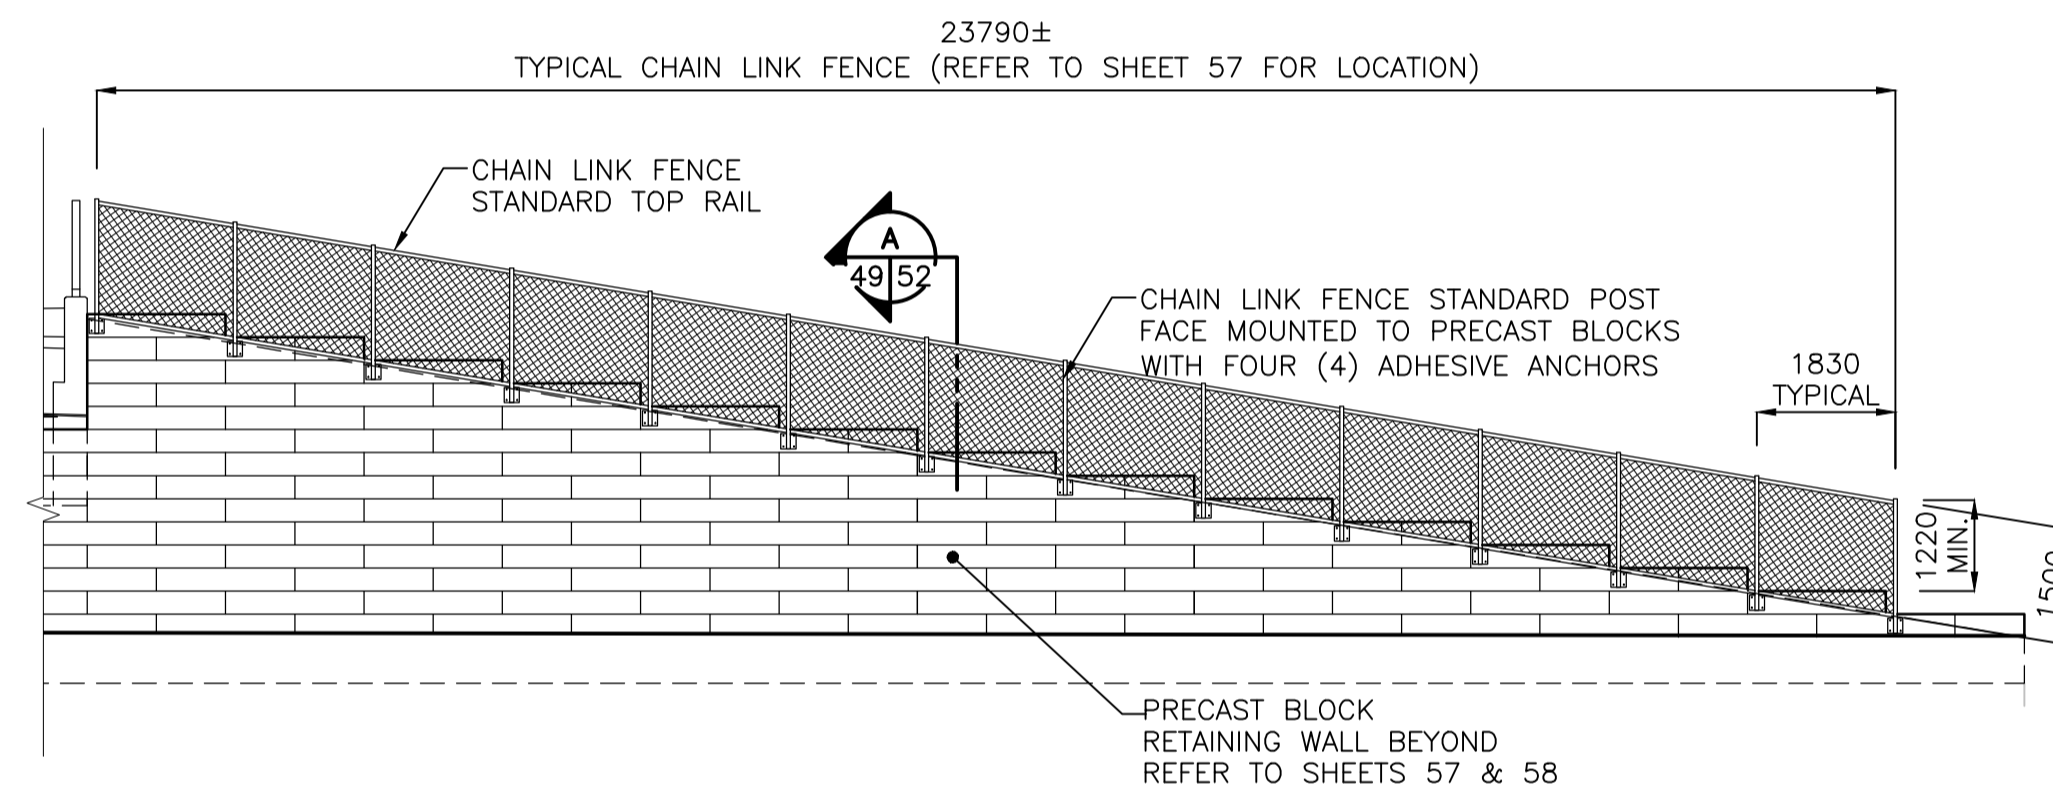

RETAINING WALL 'A' FENCING ELEVATION CONTINUED
1:100

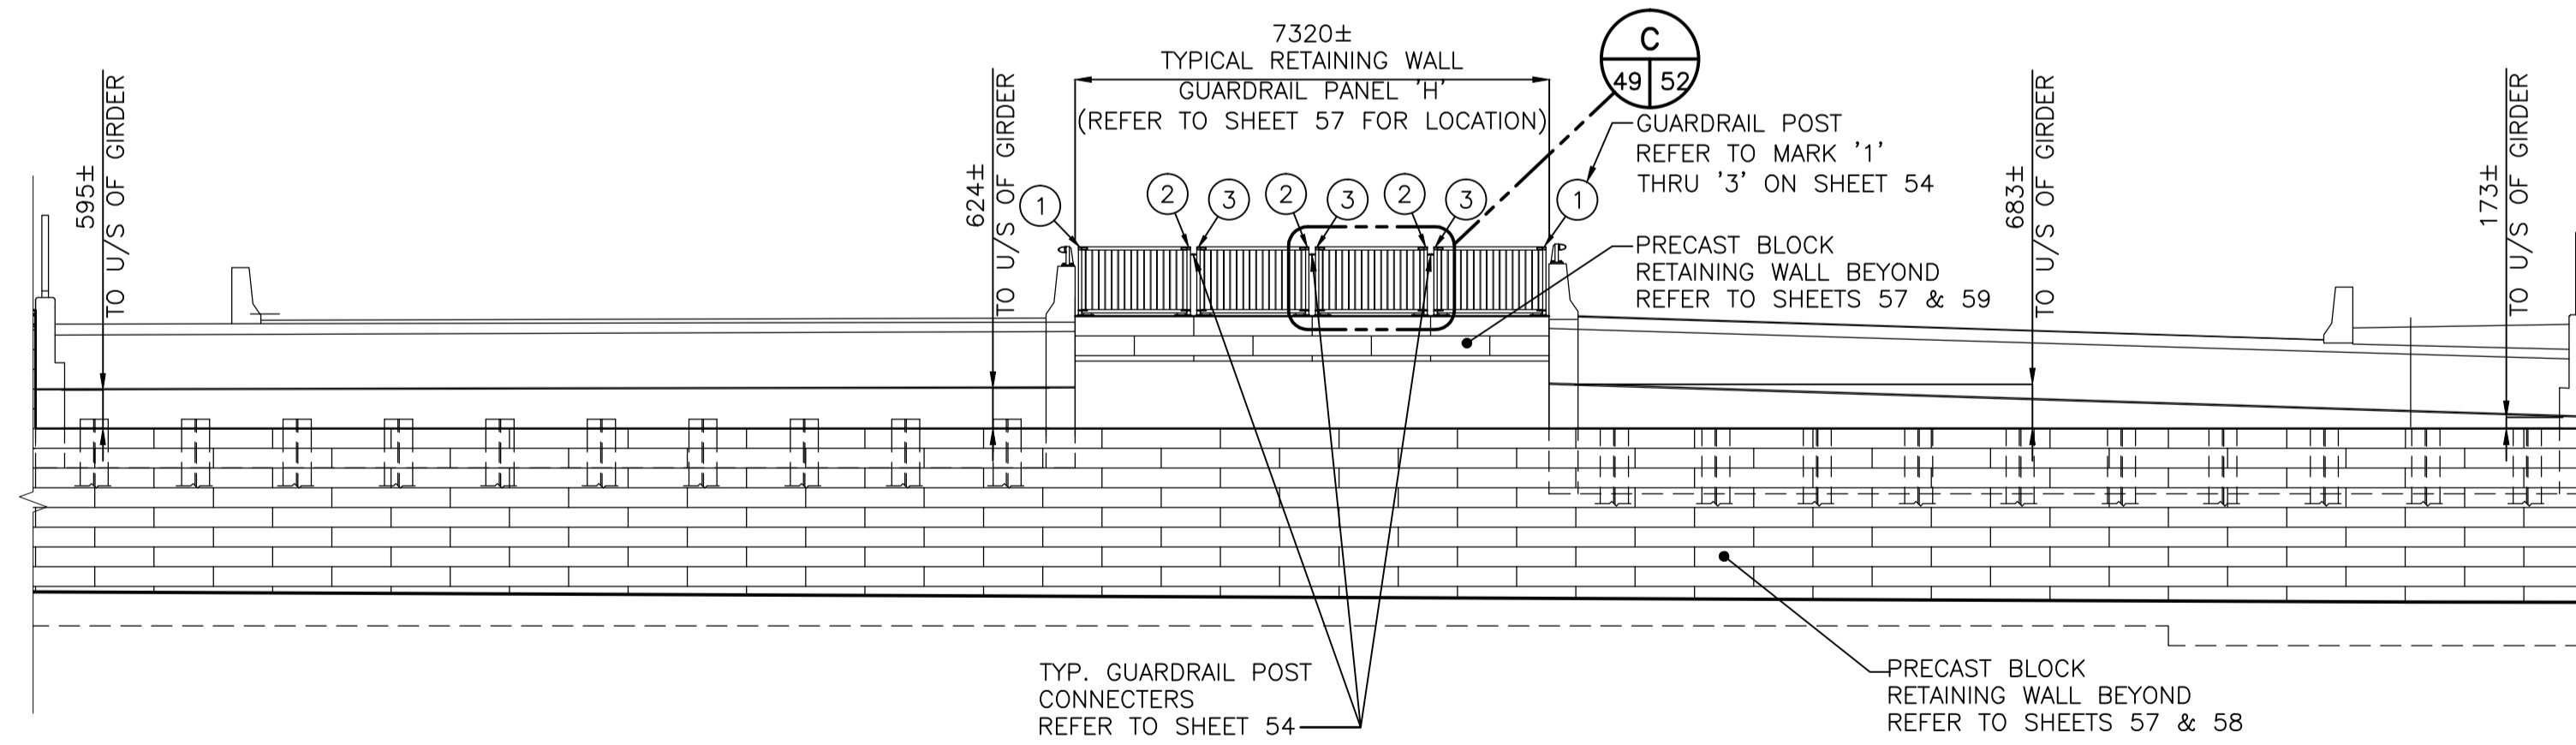

RETAINING WALL 'B' FENCING ELEVATION
1:100

APEGM
Certificate of Authorization
Stantec Consulting Ltd.
No. 1301 Date: _____

METRIC
WHOLE NUMBERS INDICATE MILLIMETRES
DECIMALIZED NUMBERS INDICATE METRES

LOCATION APPROVED
UNDERGROUND STRUCTURES

SUPV. U/G STRUCTURES COMMITTEE DATE

NOTE:
LOCATION OF UNDERGROUND STRUCTURES AS SHOWN ARE BASED ON THE BEST INFORMATION AVAILABLE BUT NO GUARANTEE IS GIVEN THAT ALL EXISTING UTILITIES ARE SHOWN OR THAT THE GIVEN LOCATIONS ARE EXACT. CONFIRMATION OF EXISTENCE AND EXACT LOCATION OF ALL SERVICES MUST BE OBTAINED FROM THE INDIVIDUAL UTILITIES BEFORE PROCEEDING WITH CONSTRUCTION.

B.M. ELEV.	NO.	ISSUED FOR TENDER	DATE	BY
	0	ISSUED FOR TENDER	11.12.15	K.S.A.
		REVISIONS		

Stantec Consulting Ltd.	
905 Waverley Street, Winnipeg, Manitoba Tel 204-489-5900 Fax 204-453-9012	
DESIGNED BY K.S.A.	CHECKED BY K.S.A.
DRAWN BY V.J.F.	APPROVED BY B.J.W.
HOR. SCALE: AS SHOWN VERTICAL: _____	
ISSUED FOR TENDER	RELEASED FOR CONSTRUCTION:
DATE DEC. 15, 2011	DATE _____

ENGINEER'S SEAL
CONSULTANT DRAWING NO.
S-702

THE CITY OF WINNIPEG
PUBLIC WORKS DEPARTMENT
ENGINEERING DIVISION

STURGEON ROAD
BRIDGE REPLACEMENT
PORTAGE AVENUE TO HALLONQUIST DRIVE
PEDESTRIAN GUARDRAIL ON RETAINING WALL

SHEET **49** OF **82**
CAD FILE DRAWING NUMBER
31590s-701-767.dwg
CITY DRAWING NUMBER
B120-12-049

V:\1137\active\11371590\drawing\402_design\sheet_files\2011-11-12_tender_issue\31590s-701-767.dwg
Date: 2011 Dec 20 4:11 pm Login: Beemcoarts, James