
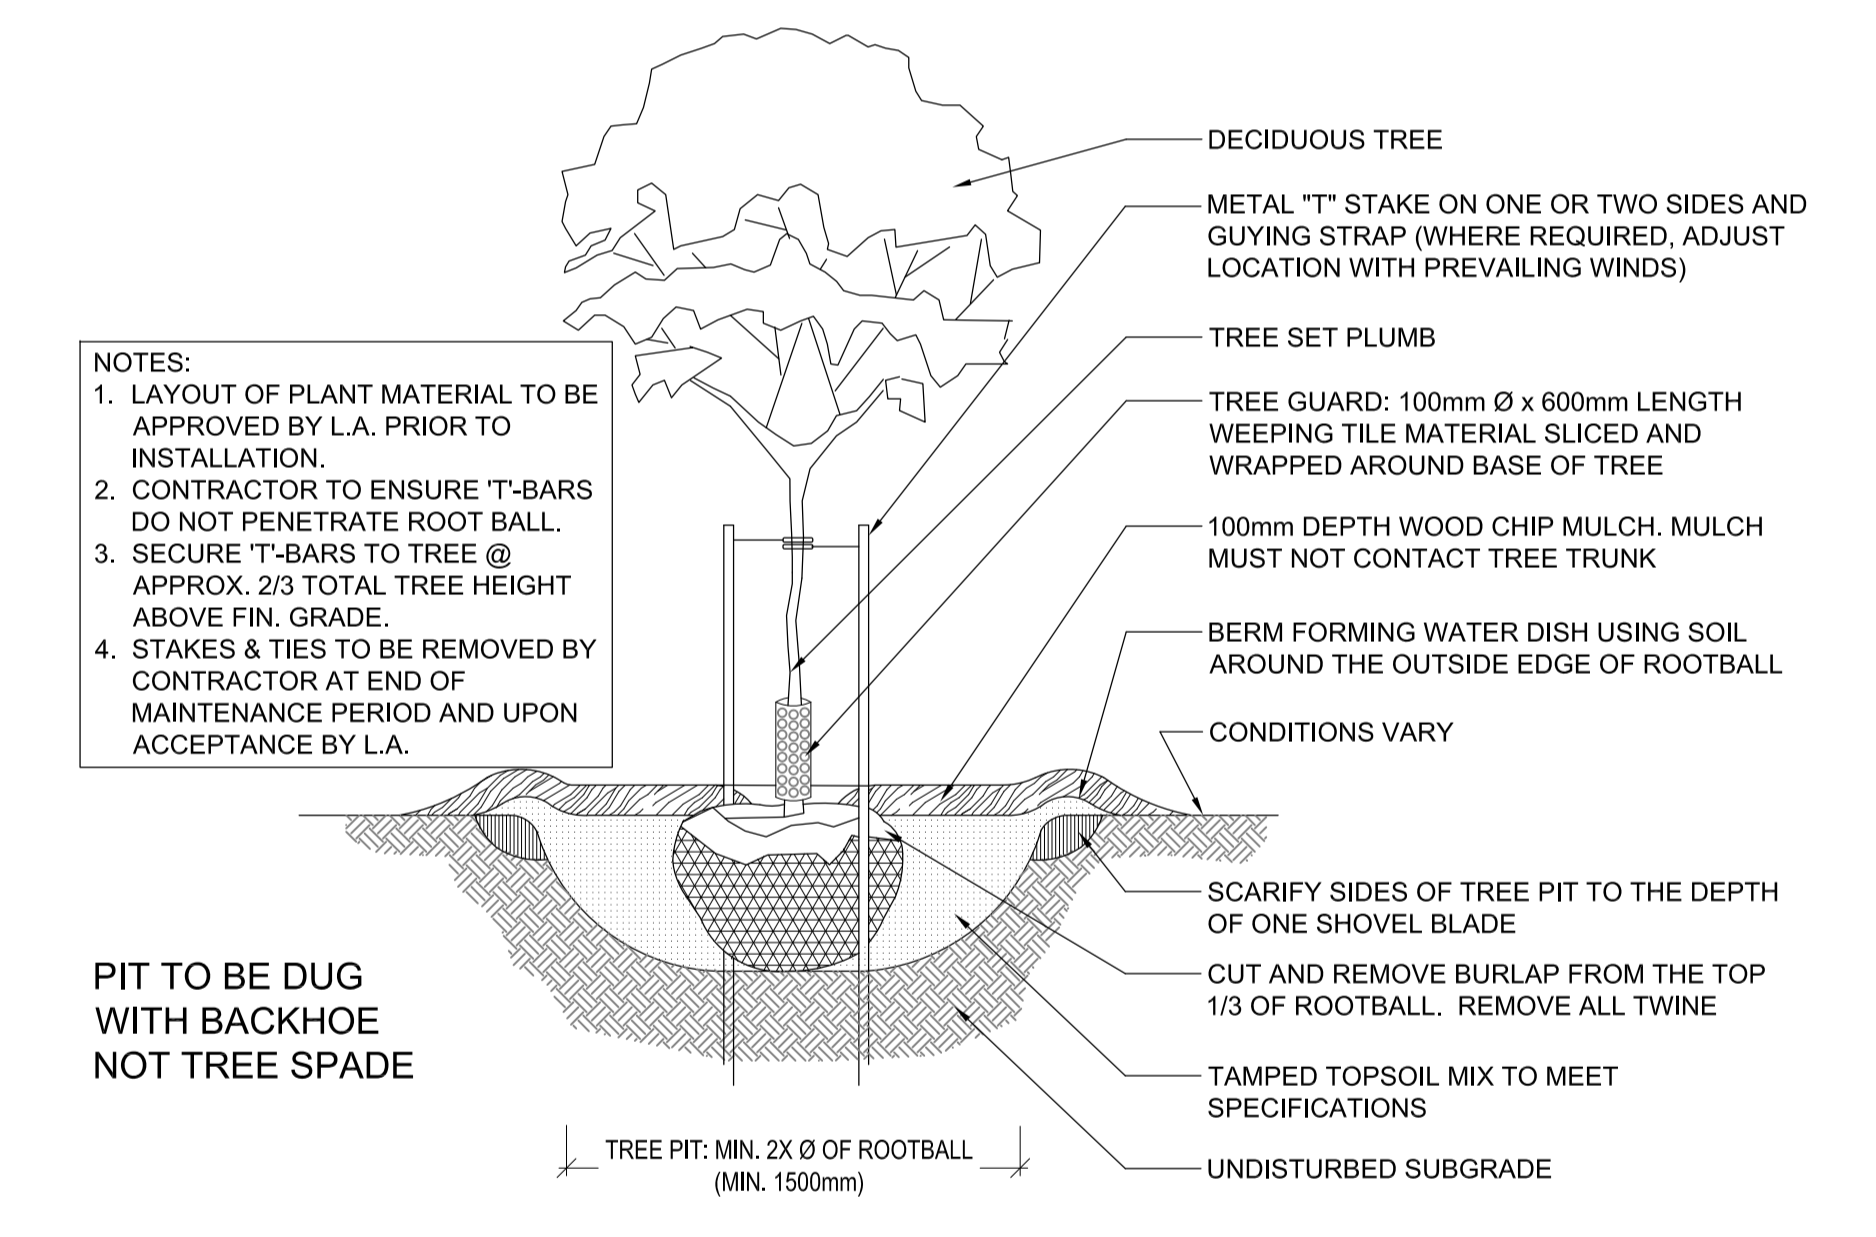


2 SOD PLANTING DETAIL, TYP.
L01 SCALE - 1 : 20

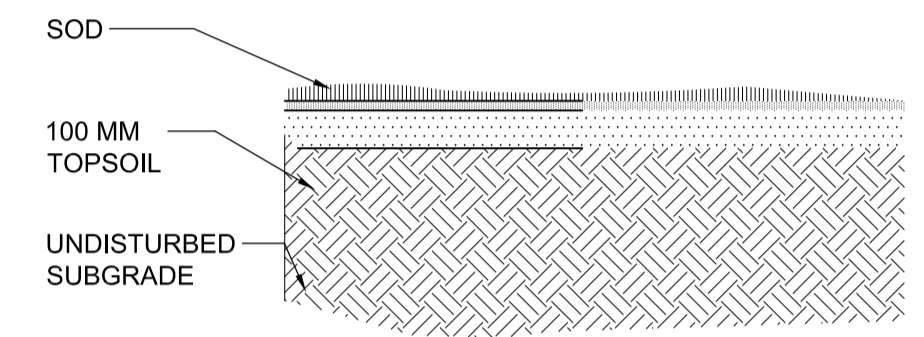

- NOTES:
- LAYOUT OF PLANT MATERIAL TO BE APPROVED BY L.A. PRIOR TO INSTALLATION.
 - CONTRACTOR TO ENSURE 'T'-BARS DO NOT PENETRATE ROOT BALL.
 - SECURE 'T'-BARS TO TREE @ APPROX. 2/3 TOTAL TREE HEIGHT ABOVE FIN. GRADE.
 - STAKES & TIES TO BE REMOVED BY CONTRACTOR AT END OF MAINTENANCE PERIOD AND UPON ACCEPTANCE BY L.A.

PIT TO BE DUG WITH BACKHOE NOT TREE SPADE

1 TREE PLANTING DETAIL, TYP.
L01 SCALE - 1 : 25

PLANTING SPECIES LIST					
SYMBOL	COMMON NAME	SPECIES	COMMENTS	SPACING	QTY
	COTTONWOOD	<i>Populus deltoides</i>	75MM CALIPER, 3.5-4.0M HT, 10 MAJOR BRANCHES IN WELL FORMED HEAD 1.5M ABOVE GRADE. B&B OR WIRE BASKET.	AS SHOWN	14

1 LAYOUT PLAN
L01 SCALE - 1 : 500

- NOTES:
- CONTRACTOR TO CONFIRM LOCATION OF ALL UNDERGROUND UTILITIES PRIOR TO DIGGING.
 - CONTRACTOR TO CONFIRM SITE LAYOUT AND PLANTING LAYOUT PRIOR TO INSTALLATION.
 - REFER TO ENG. DRAWINGS FOR TURF SLOPES, RETAINING WALLS AND PATHWAY LAYOUT AND DETAIL INFORMATION. CONTRACTOR TO REMOVE ALL EXISTING TREES WITHIN THE EXTENTS OF WORK BOUNDARY. CONTRACTOR TO PROTECT TREES NEAR TO THE WORK EXTENTS ACCORDING TO THE SPECIFICATIONS.

- LEGEND:
- SOD SURFACE
 - NATIVE GRASS PLANTING
 - BOULDER RIP RAP SHORELINE, SEE ENG.
 - MEDIAN/BRIDGE
 - MEDIAN - 1/2" CLEAR CRUSH BLACK GRANITE AT MIN 80mm DEPTH ON WOVEN FILTER CLOTH
 - PROPOSED TREE
 - EXISTING TREE
 - PROPERTY LINES
 - EXTENTS OF WORK

LOCATION APPROVED UNDERGROUND STRUCTURES

SUPV. U/G STRUCTURES COMMITTEE	DATE

NOTE:
 LOCATION OF UNDERGROUND STRUCTURES AS SHOWN ARE BASED ON THE BEST INFORMATION AVAILABLE BUT NO GUARANTEE IS GIVEN THAT ALL EXISTING UTILITIES ARE SHOWN OR THAT THE GIVEN LOCATIONS ARE EXACT. CONFIRMATION OF EXISTENCE AND EXACT LOCATION OF ALL SERVICES MUST BE OBTAINED FROM THE INDIVIDUAL UTILITIES BEFORE PROCEEDING WITH CONSTRUCTION.

B.M. ELEV.			

SCATLIFF+MILLER+MURRAY Inc.
 TEL 204 927-3444 FAX 204 927-3443 1120 - 201 PORTAGE AVENUE WINNIPEG, MB. CANADA

DESIGNED BY: BGS	CHECKED BY: BGS
DRAWN BY: AR/IT	APPROVED BY:
HOR. SCALE: AS NOTED	RELEASED FOR CONSTRUCTION:
VERTICAL: AS NOTED	DATE: 11.12.12

LANDSCAPE ARCHITECT'S SEAL

CONSULTANT DRAWING NO. L01

THE CITY OF WINNIPEG
 PUBLIC WORKS DEPARTMENT
 ENGINEERING DIVISION

STURGEON ROAD
 BRIDGE REPLACEMENT
 PORTAGE AVENUE TO HALLONQUIST DRIVE

LANDSCAPE LAYOUT & DETAILS

SHEET 82 OF 82
 CAD FILE DRAWING NUMBER 10032
 CITY DRAWING NUMBER P-3331-20