




# THE CITY OF WINNIPEG

WATER AND WASTE DEPARTMENT  
ENGINEERING DIVISION

## SUPPLY AND APPLICATION OF STRAW BALES ON ACTIVE TIPPING FACES AT BRADY ROAD RESOURCE MANAGEMENT FACILITY

BID OPPORTUNITY 1027-2011

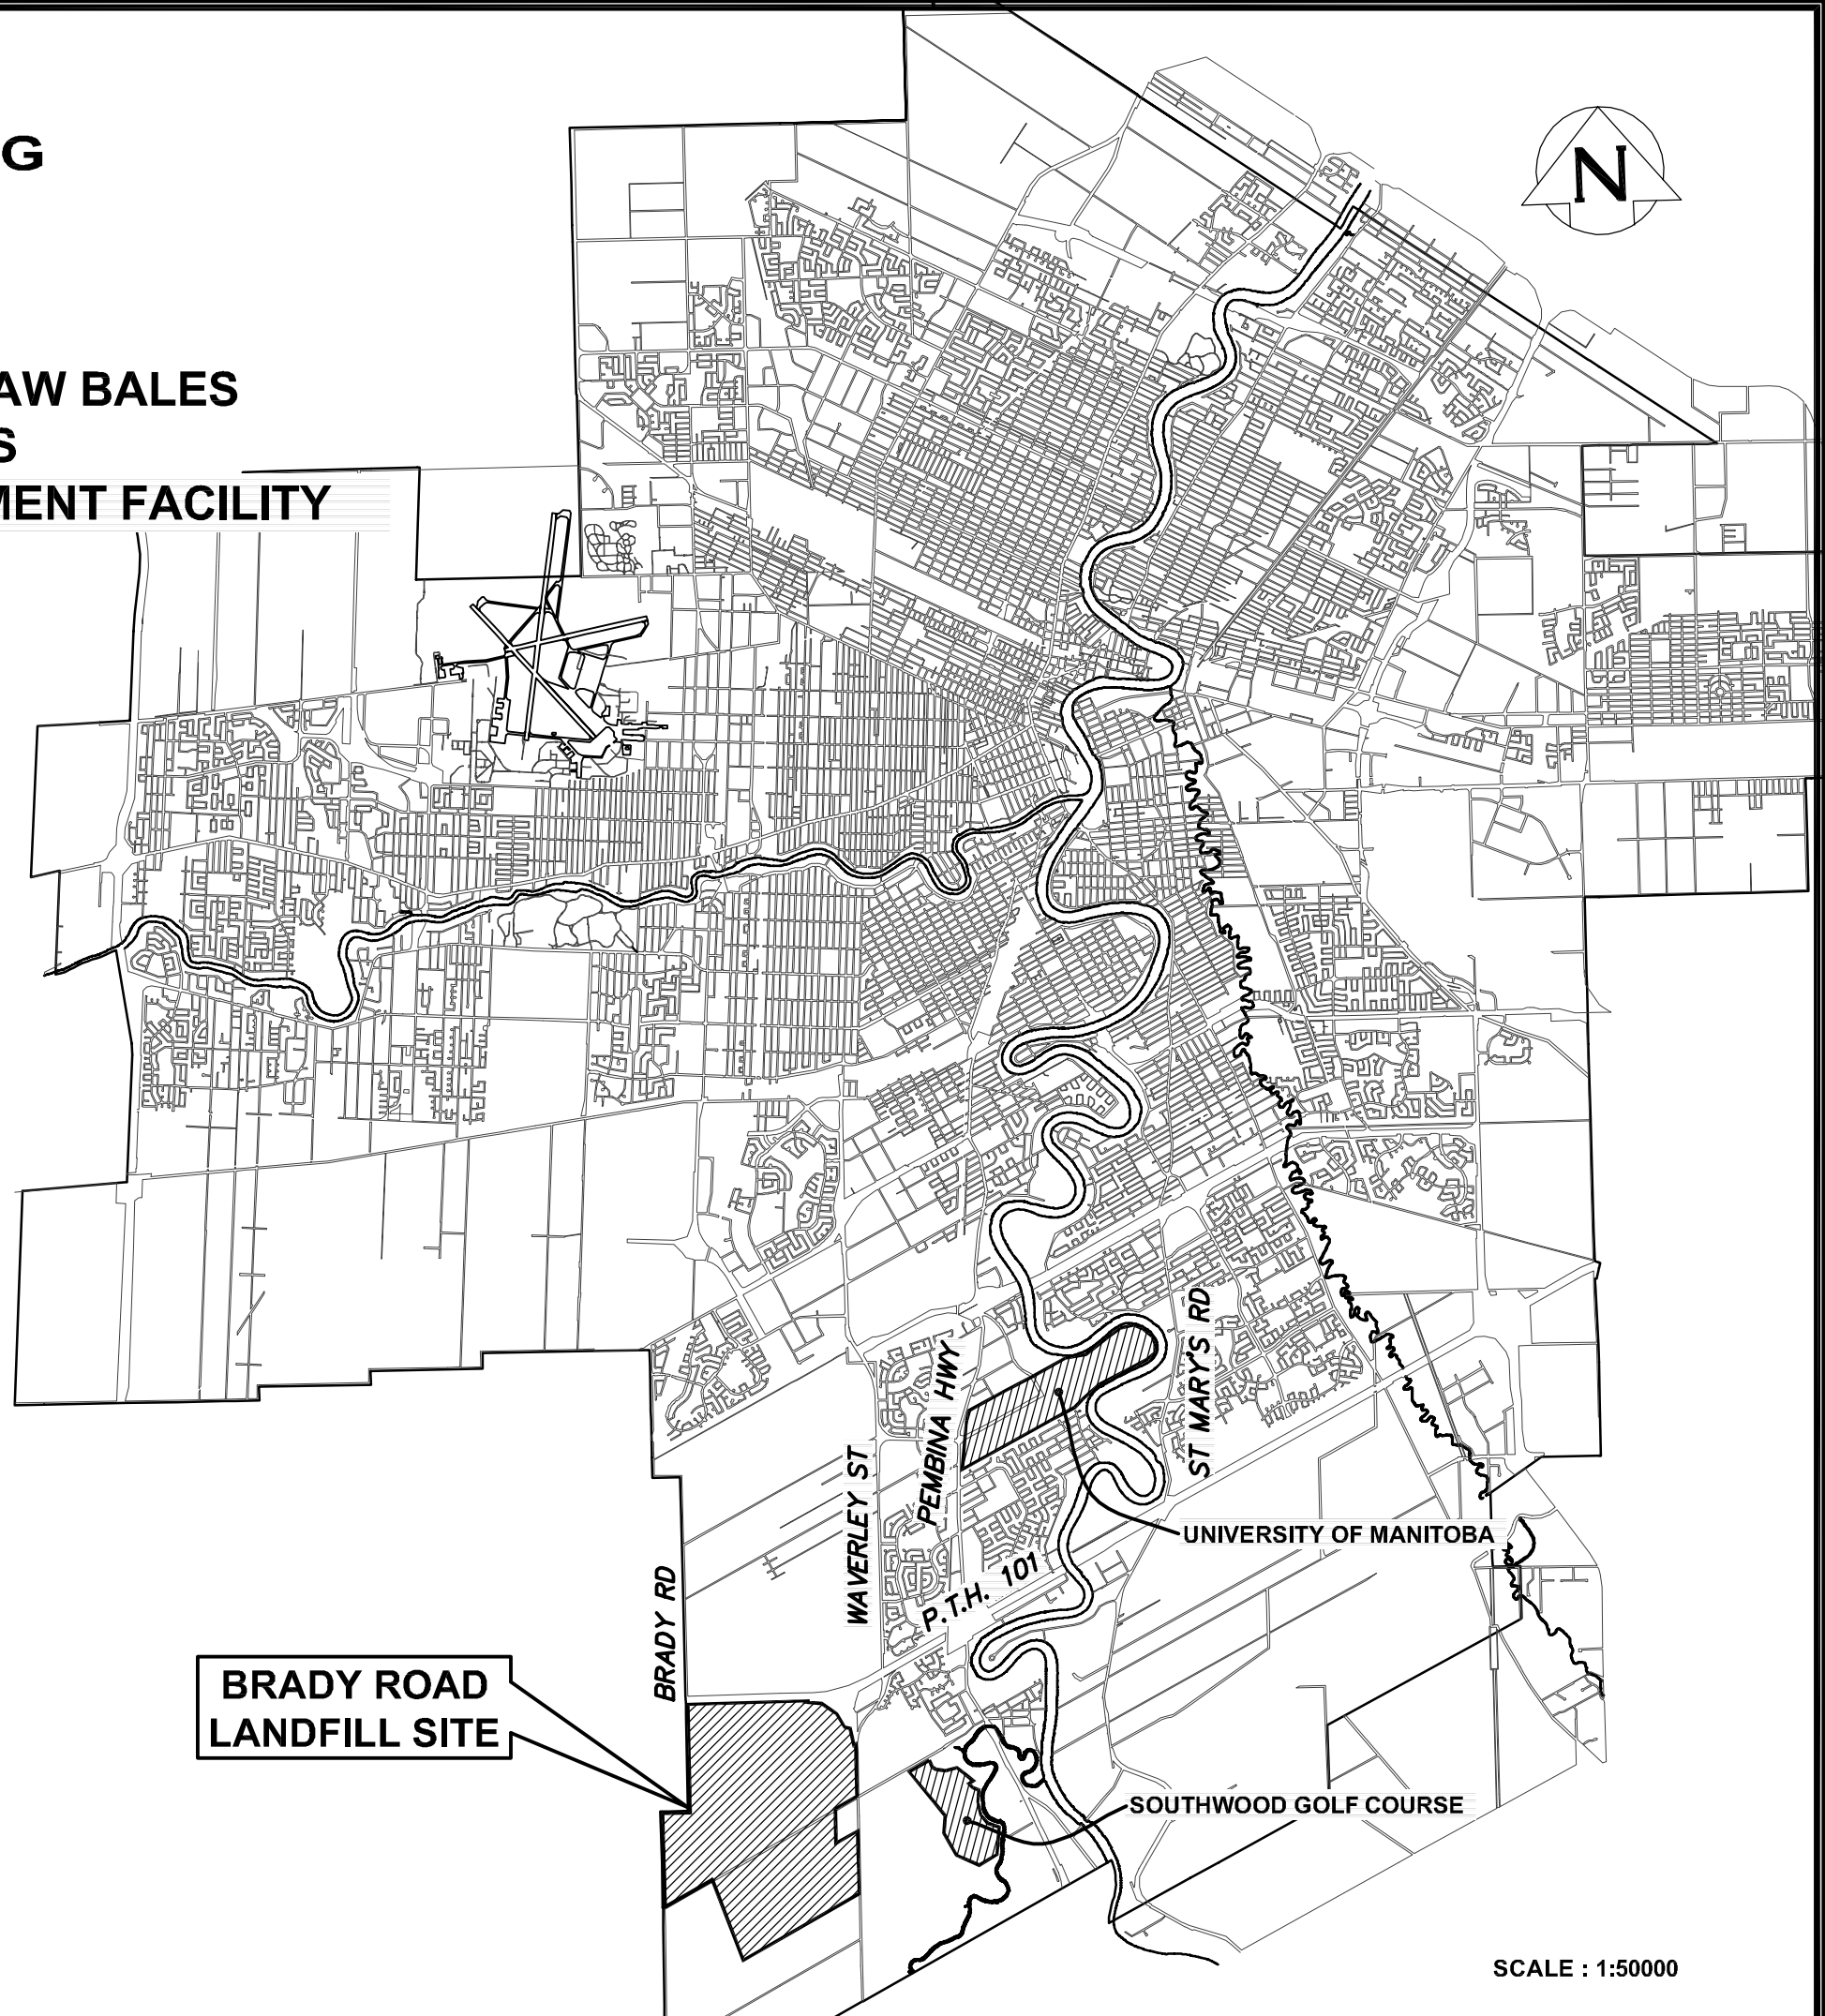

**BRADY ROAD  
LANDFILL SITE**

SCALE : 1:50000