


B SIZE 11" X 17" (279mm x 432mm)

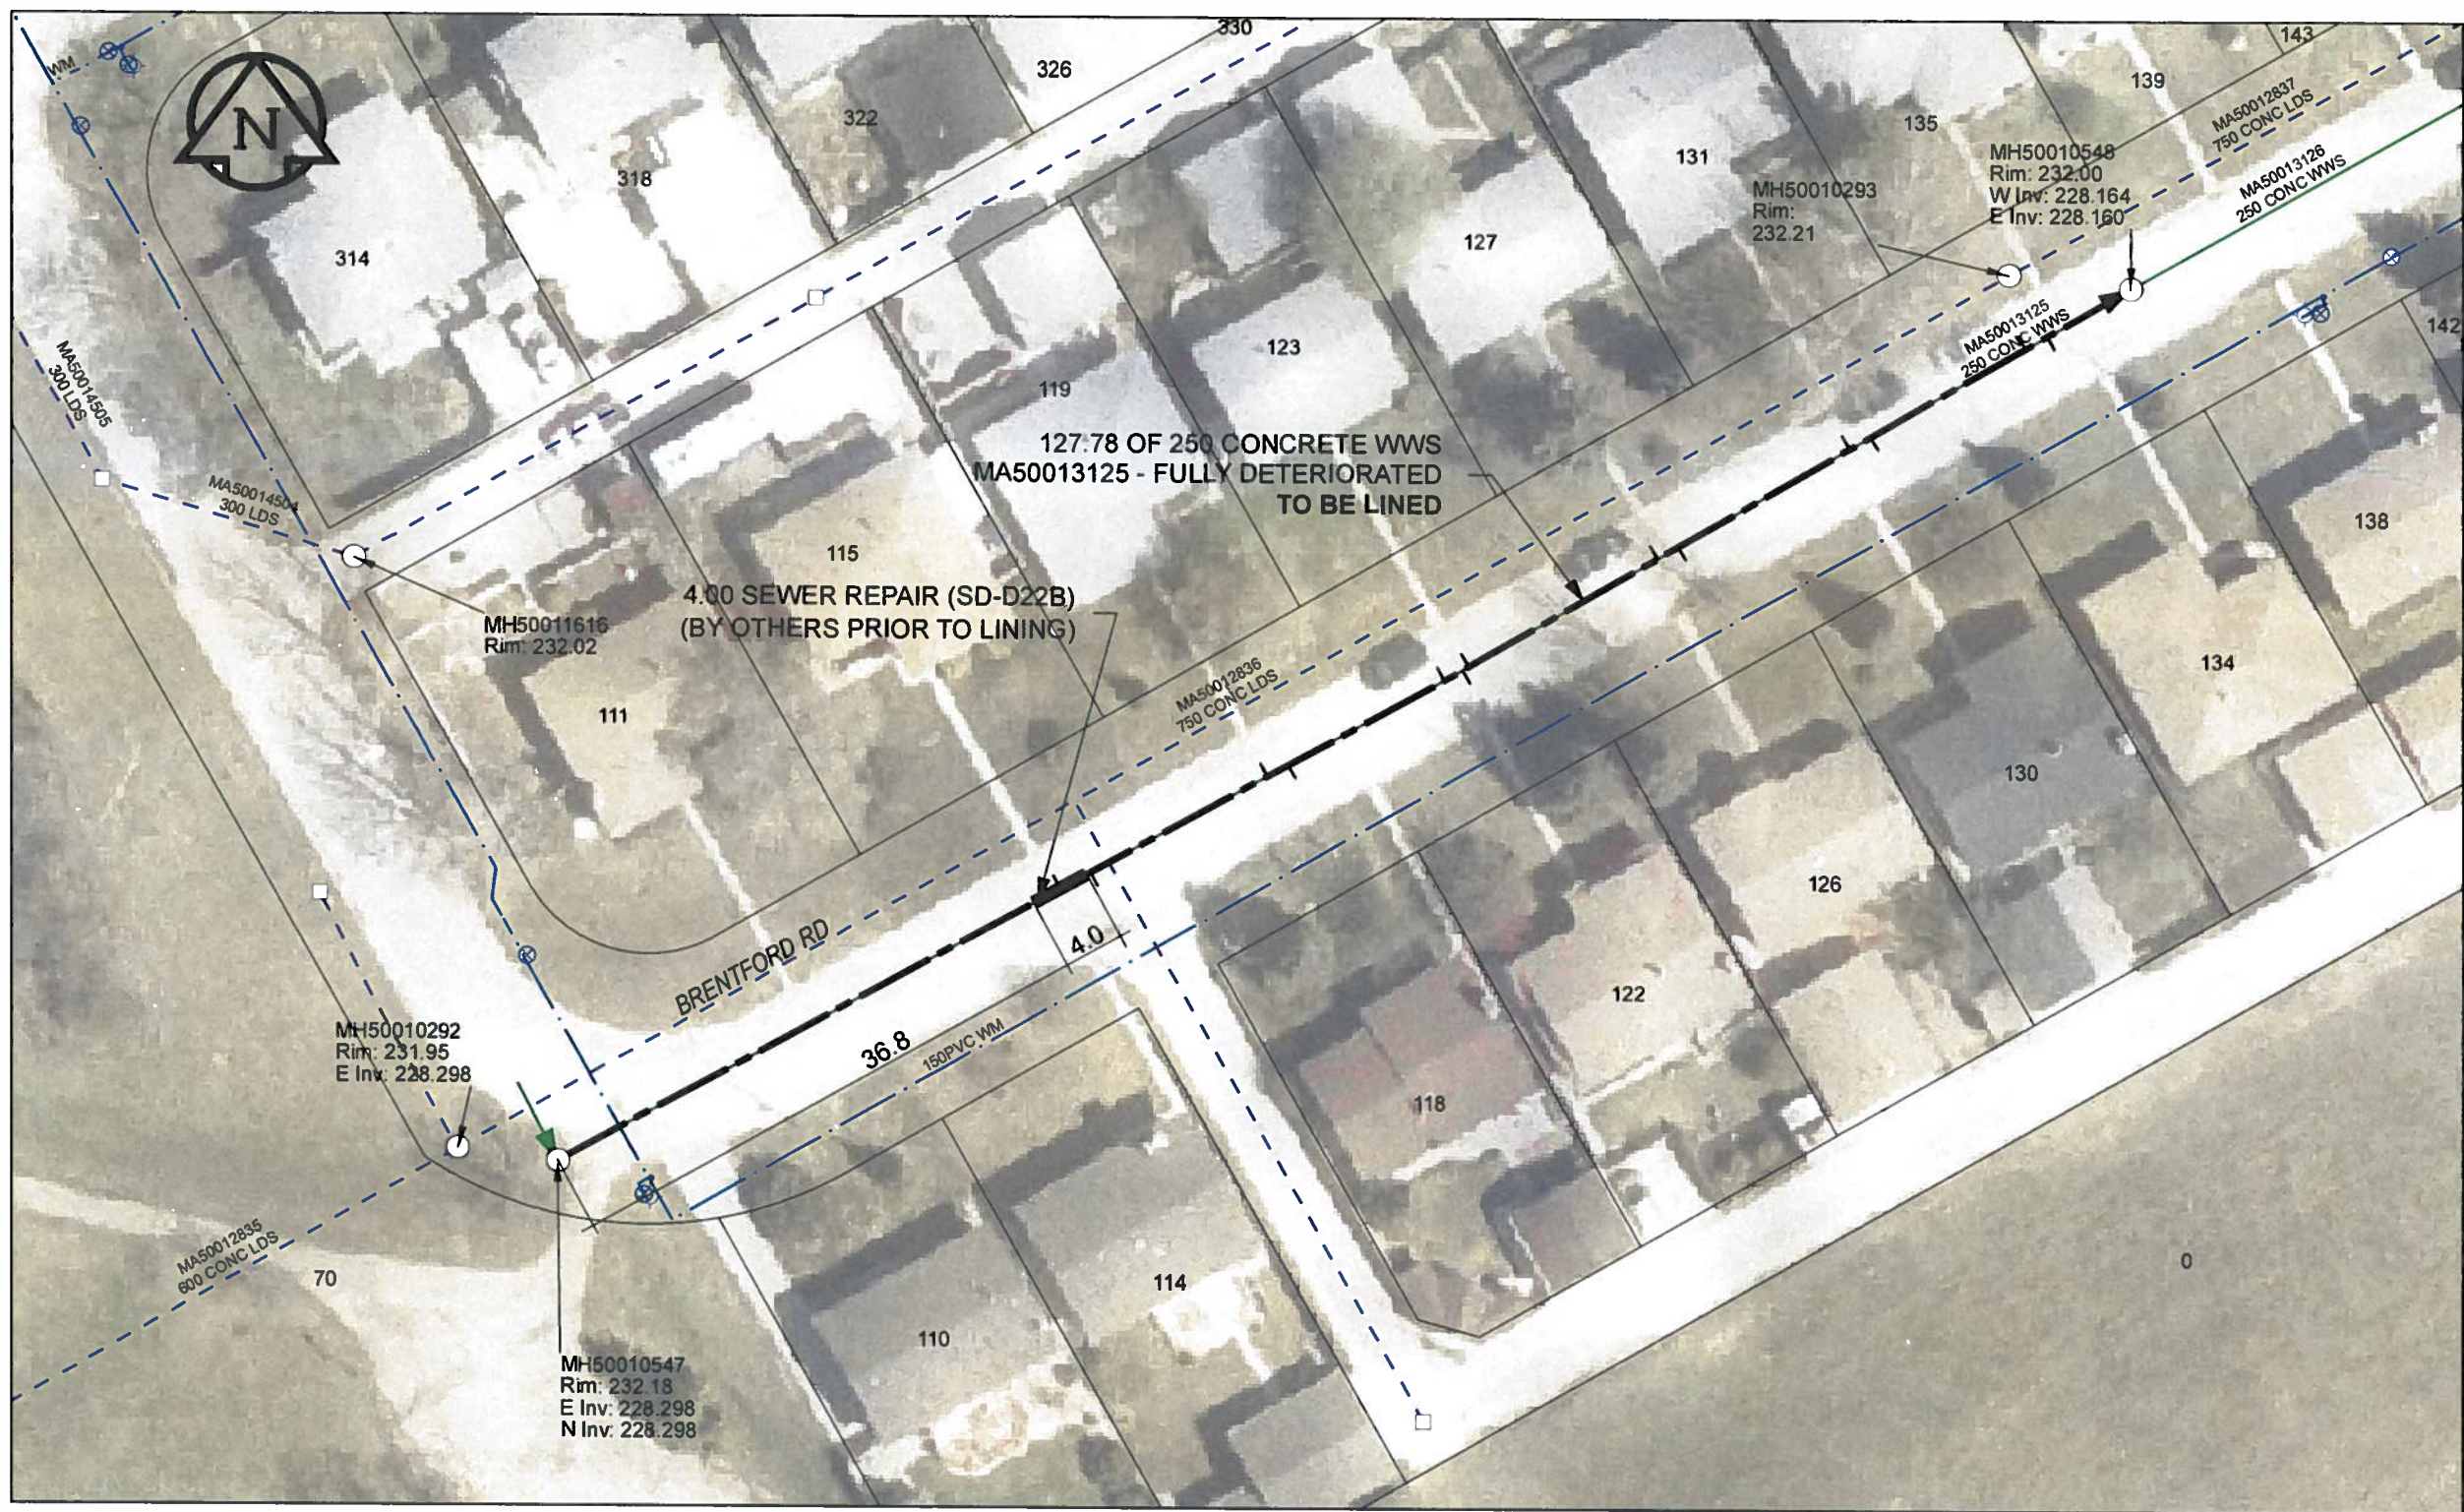

**SEWER JUNCTION INFORMATION**

REF MH*	DIST FROM* REF MH	SIZE*	CLOCK AT*
MH50010548	6.50	1500	11
MH50010548	8.20	1500	03
MH50010548	20.20	1500	10
MH50010548	21.80	1500	02
MH50010548	35.20	1500	10
MH50010548	36.80	1500	02
MH50010548	51.50	1500	02
MH50010548	52.00	1500	10
MH50010548	53.40	1500	02
MH50010548	65.40	1500	10
MH50010548	67.00	1500	02
MH50010548	80.60	1500	10
MH50010548	82.90	1500	02

\*JUNCTION INFORMATION FROM VIDEO INSPECTION

**WARNING**  
 IF POWER EQUIPMENT OR EXPLOSIVES ARE TO BE USED FOR EXCAVATION ON THIS PROJECT, THE CONTRACTOR MUST:  
 1) NOTIFY THE GAS COMPANY OF THE PROPOSED LOCATION OF EXCAVATION.  
 2) TAKE PRECAUTION TO AVOID DAMAGE TO GAS COMPANY INSTALLATIONS.  
 SEE PROVINCIAL REGULATION 140/92 FOR DETAILS

**APEGM**  
 Certificate of Authorization  
 AECOM Canada Ltd.  
 No. 4671 Date: 12/02/12

**METRIC**  
 WHOLE NUMBERS INDICATE MILLIMETRES  
 DECIMALIZED NUMBERS INDICATE METRES

0 2.5 5 10 15 20  
 Meters

BID OPPORTUNITY NO.1048-2011

AECOM REVIEW DRAFT CHK AD	<b>LOCATION APPROVED</b> UNDERGROUND STRUCTURES	Can-Net GPS Reference Station WINN/810
	SUPR. U/G STRUCTURES DATE COMMITTEE NOTE: LOCATION OF UNDERGROUND STRUCTURES AS SHOWN ARE BASED ON THE BEST INFORMATION AVAILABLE. BUT NO GUARANTEE IS GIVEN THAT ALL EXISTING UTILITIES ARE SHOWN OR THAT THE GIVEN LOCATIONS ARE EXACT. CONFIRMATION OF EXISTENCE AND EXACT LOCATION OF ALL SERVICES MUST BE OBTAINED FROM THE INDIVIDUAL UTILITIES BEFORE PROCEEDING WITH CONSTRUCTION.	
FILE NAME: 60224031-01-C-017-ROX.PDF Saved By: JZ		

**AECOM**

DESIGNED BY	ALD	CHECKED BY	PC
DRAWN BY	JZ	APPROVED BY	<i>Bryan Leblanc</i>
HOR. SCALE	1:500	RELEASED FOR CONSTRUCTION	<i>12/17/12</i>
VERT. SCALE	N/A	DATE	12/02/12

PROFESSIONAL'S SEAL  
 PROVINCE OF MANITOBA  
 K. FITCHETT  
 REGISTERED ENGINEER  
 CONSULTANT DRAWING NO. 60224031-01-C-017-ROX.mxd

**THE CITY OF WINNIPEG**  
 WATER AND WASTE DEPARTMENT

2011 WASTE WATER SEWER RENEWALS  
 BY CIPP LINING  
 CONTRACT 20  
 BRENTFORD RD  
 121.3m E OF BRENTFORD RD (W LEG) TO BRENTFORD RD (W LEG)

SHEET 17 OF 112  
 CITY DRAWING NUMBER  
 10012 REV 0