


B SIZE 11" X 17" (279mm x 432mm)

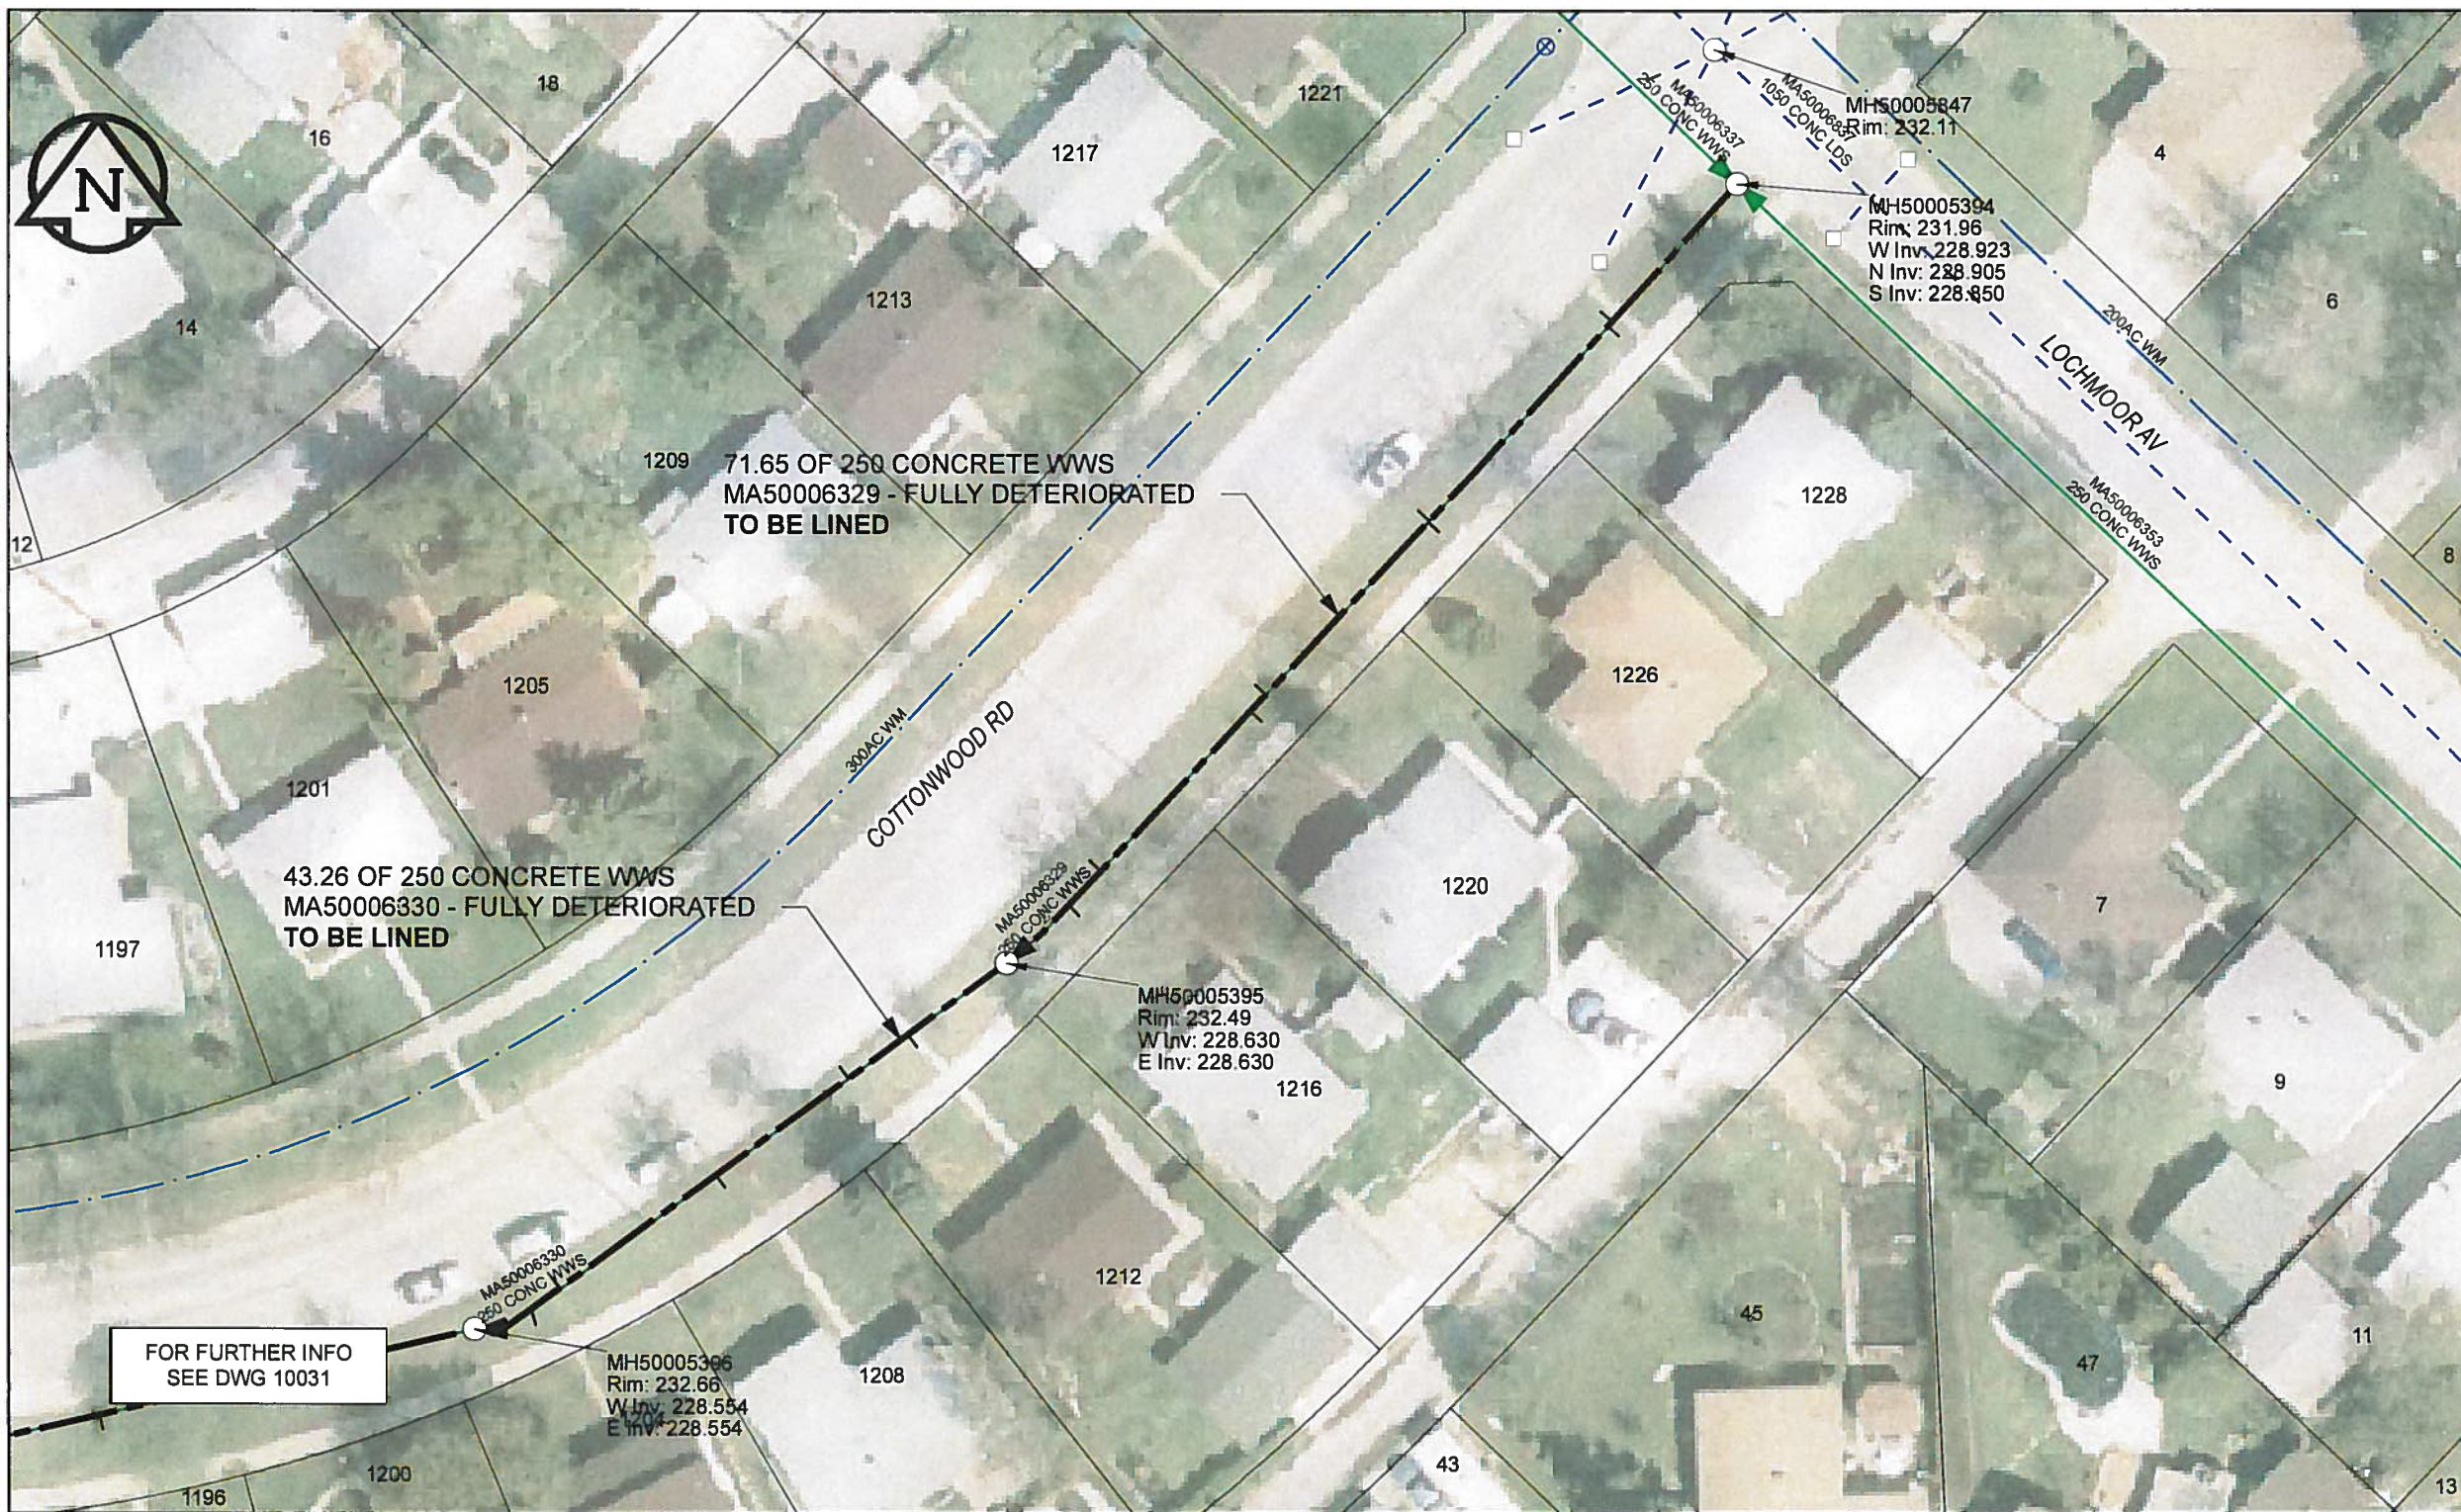


SEWER JUNCTION INFORMATION

REF MH*	DIST		SIZE*	CLOCK AT*
	FROM*	REF		
MH50005394	12.50		150Ø	01
MH50005394	12.90		150Ø	10
MH50005394	30.60		150Ø	01
MH50005394	30.70		150Ø	09
MH50005394	46.60		150Ø	02
MH50005394	48.10		150Ø	10
MH50005394	62.80		150Ø	01
MH50005394	65.90		150Ø	10
MH50005395	8.10		150Ø	11
MH50005395	13.10		150Ø	01
MH50005395	24.10		150Ø	11
MH50005395	37.00		150Ø	01
MH50005395	39.40		150Ø	11

*JUNCTION INFORMATION FROM VIDEO INSPECTION

WARNING
 IF POWER EQUIPMENT OR EXPLOSIVES ARE TO BE USED FOR EXCAVATION ON THIS PROJECT, THE CONTRACTOR MUST:
 1) NOTIFY THE GAS COMPANY OF THE PROPOSED LOCATION OF EXCAVATION
 2) TAKE PRECAUTION TO AVOID DAMAGE TO GAS COMPANY INSTALLATIONS
 SEE PROVINCIAL REGULATION 140/92 FOR DETAILS

AECOM
 Certificate of Authorization
 AECOM Canada Ltd.
 No. 4671 Date: 12/02/16

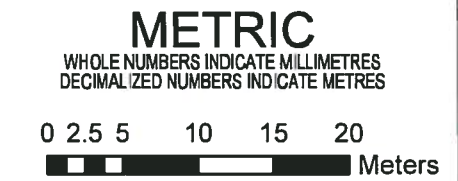

BID OPPORTUNITY NO.1048-2011

AECOM REVIEW DRFT CHK AD

FILE NAME: 60224031-01-C-035-R0X.PDF Saved By: JZ

LOCATION APPROVED UNDERGROUND STRUCTURES

SUPR. U/G STRUCTURES DATE COMMITTEE

NOTE:
 LOCATION OF UNDERGROUND STRUCTURES AS SHOWN ARE BASED ON THE BEST INFORMATION AVAILABLE. BUT NO GUARANTEE IS GIVEN THAT ALL EXISTING UTILITIES ARE SHOWN OR THAT THE GIVEN LOCATIONS ARE EXACT. CONFIRMATION OF EXISTENCE AND EXACT LOCATION OF ALL SERVICES MUST BE OBTAINED FROM THE INDIVIDUAL UTILITIES BEFORE PROCEEDING WITH CONSTRUCTION.

Can-Net GPS Reference Station WINN/810

NO.	ISSUED FOR CONSTRUCTION	YY/MM/DD	BY
0	ISSUED FOR CONSTRUCTION	12/02/21	JZ

AECOM

DESIGNED BY ALD CHECKED BY PL

DRAWN BY JZ APPROVED BY [Signature]

HOR. SCALE 1:500
 VERT. SCALE N/A

DATE 12/02/16

PROFESSIONAL'S SEAL

PROVINCE OF MANITOBA
 K. FITCHETT
 REGISTERED ENGINEER

CONSULTANT DRAWING NO. 60224031-01-C-035-R0X.mxd

THE CITY OF WINNIPEG WATER AND WASTE DEPARTMENT

2011 WASTE WATER SEWER RENEWALS
 BY CIPP LINING
 CONTRACT 20
 COTTONWOOD RD

LOCHMOOR AV TO 71.8m SW OF LOCHMOOR AV
 71.8m SW OF LOCHMOOR AV TO 115.1m SW OF LOCHMOOR AV

SHEET 35 OF 112
 CITY DRAWING NUMBER 10030 REV 0