


B SIZE 11" X 17" (279mm x 432mm)

FILE NAME: 60224031-01-C-046-ROX.PDF Saved By: JZ

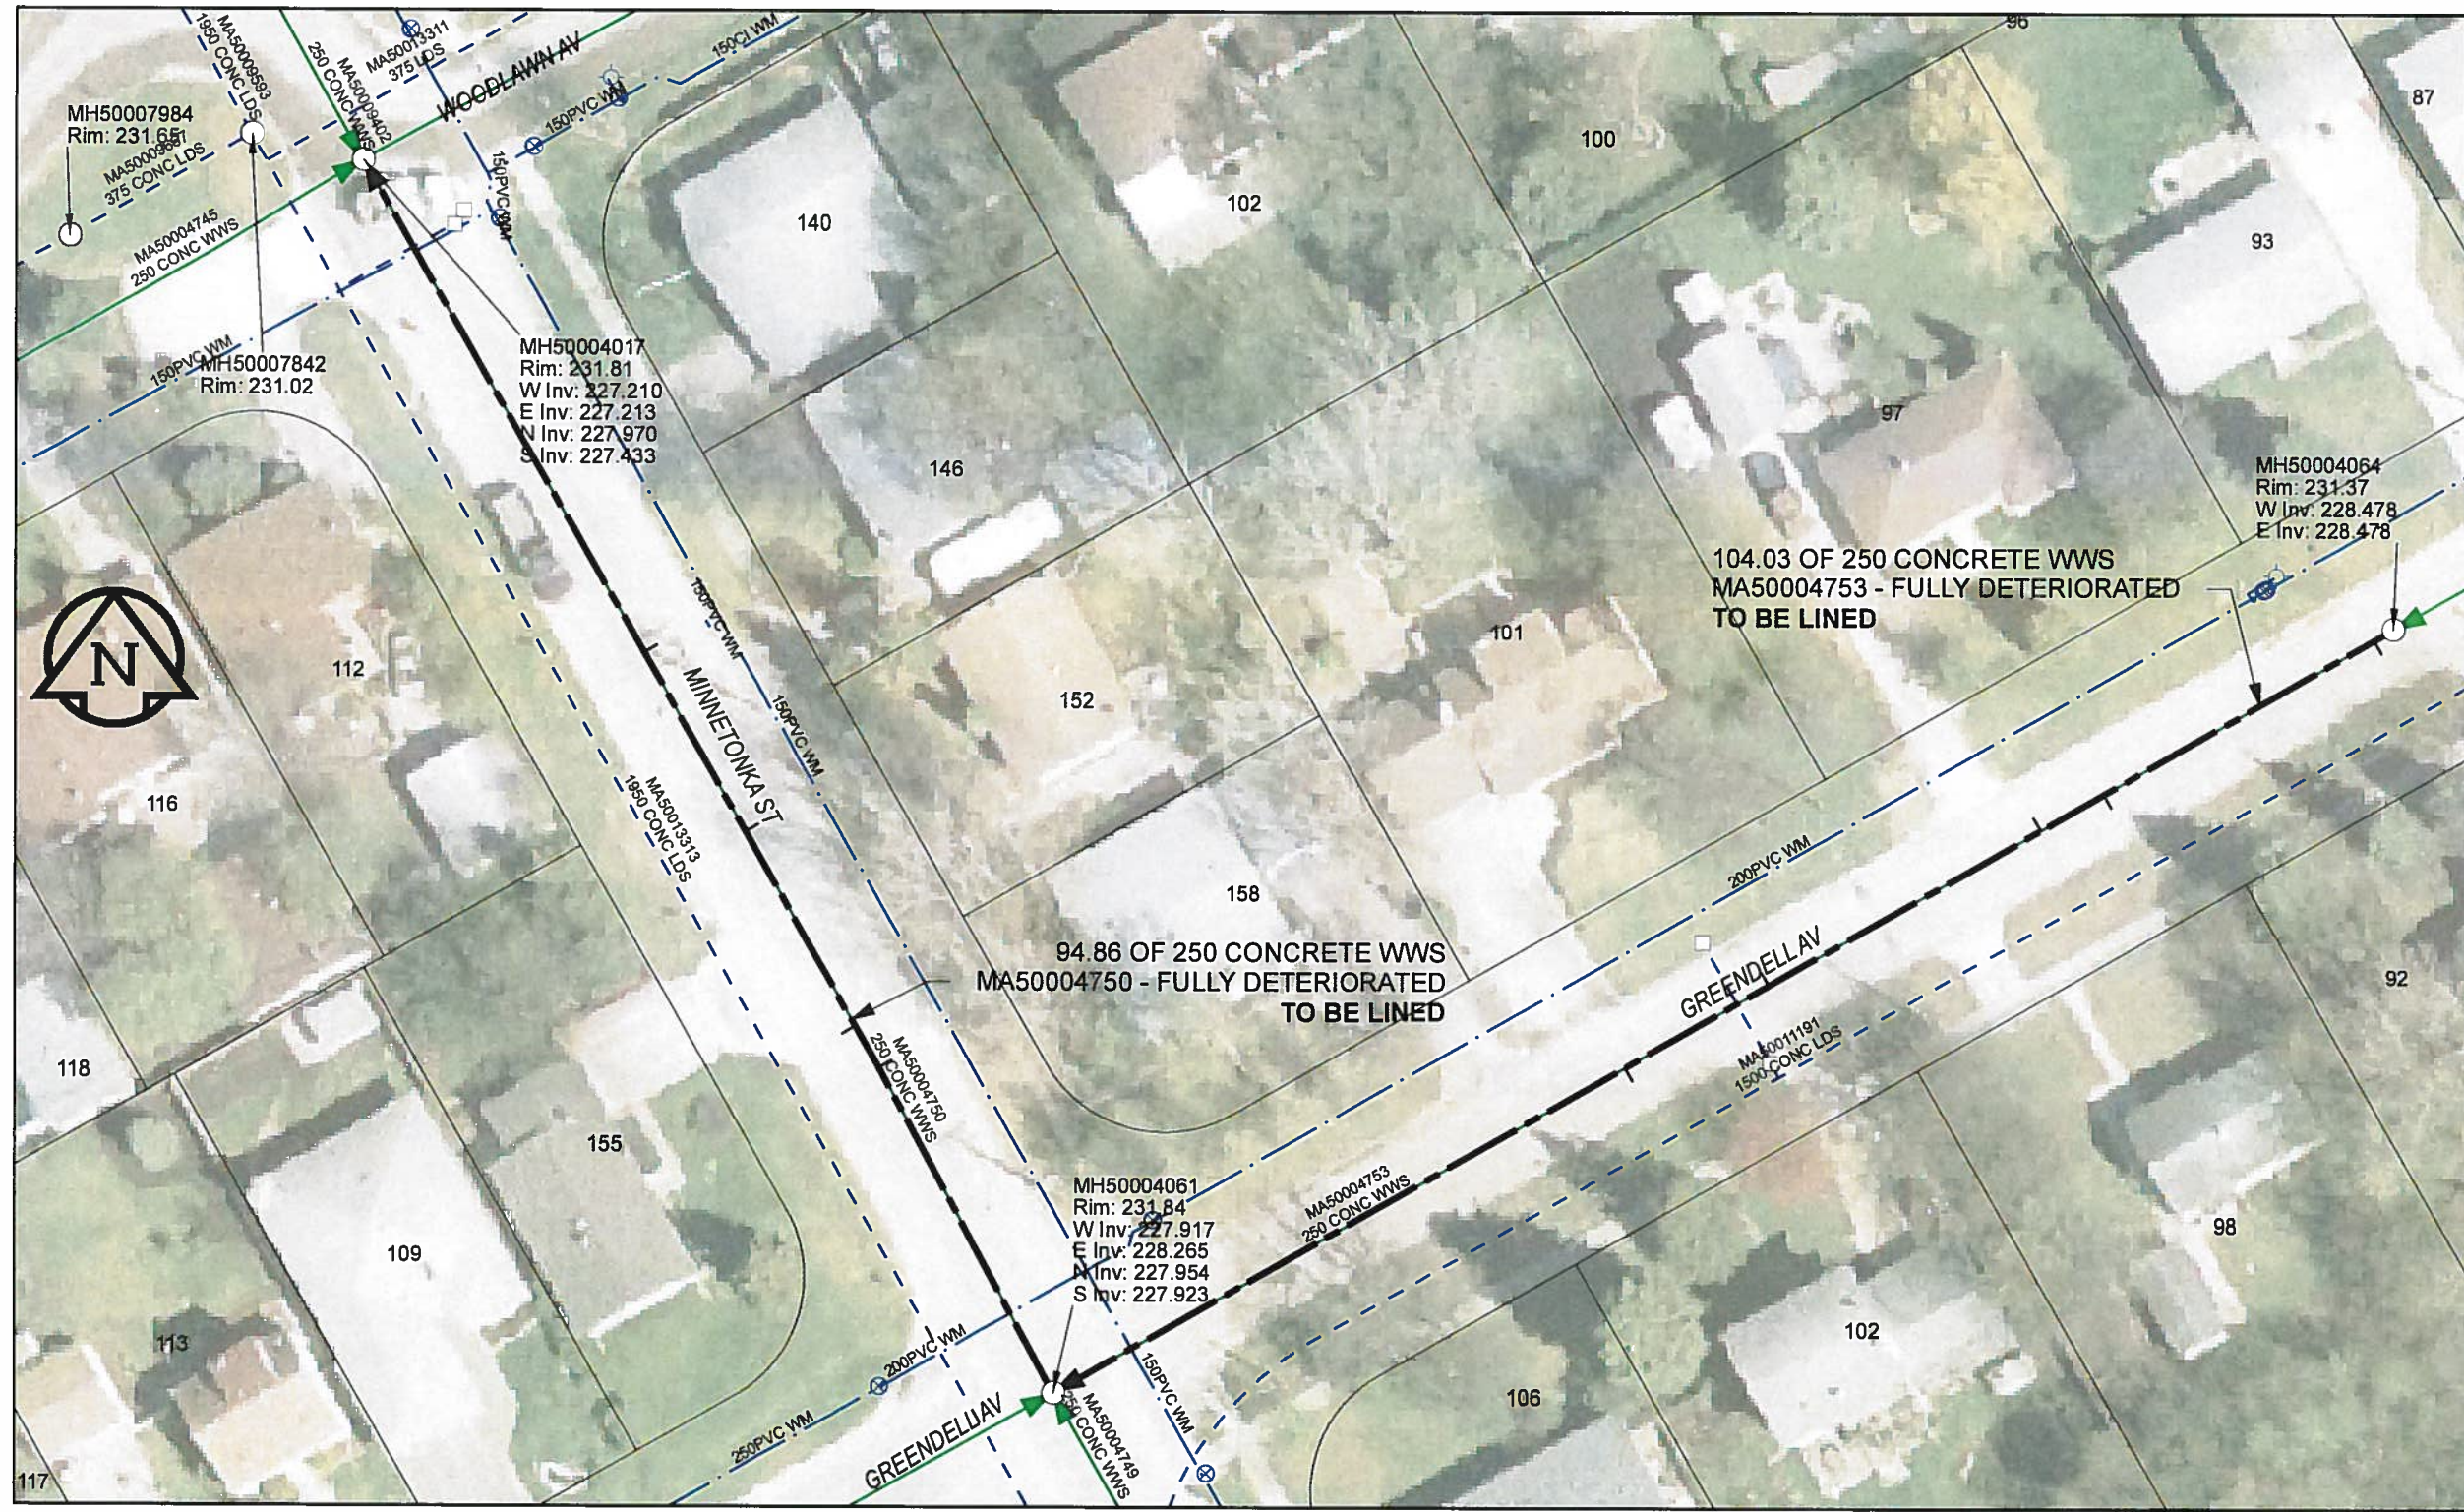

**SEWER JUNCTION INFORMATION**

REF MH*	DIST		SIZE*	CLOCK AT*
	FROM*	REF		
MH50004064	1.50		150Ø	10
MH50004064	22.50		150Ø	10
MH50004064	27.40		150Ø	01
MH50004064	48.50		150Ø	01
MH50004064	59.70		150Ø	11
MH50004061	24.80		150Ø	01
MH50004061	28.00		150Ø	11
MH50004061	43.00		150Ø	01
MH50004061	56.80		150Ø	01

\*JUNCTION INFORMATION FROM VIDEO INSPECTION



**WARNING**

IF POWER EQUIPMENT OR EXPLOSIVES ARE TO BE USED FOR EXCAVATION ON THIS PROJECT, THE CONTRACTOR MUST:

- 1) NOTIFY THE GAS COMPANY OF THE PROPOSED LOCATION OF EXCAVATION.
- 2) TAKE PRECAUTION TO AVOID DAMAGE TO GAS COMPANY INSTALLATIONS.


SEE PROVINCIAL REGULATION 140/92 FOR DETAILS

**AECOM**

Certificate of Authorization

AECOM Canada Ltd.

No. 4671 Date: 12/02/14

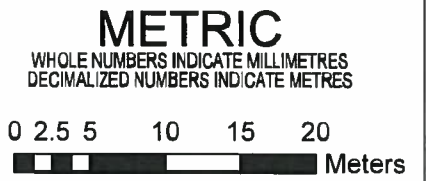

BID OPPORTUNITY NO.1048-2011

AECOM REVIEW DRFT CHK

**LOCATION APPROVED UNDERGROUND STRUCTURES**

SUPR. U/G STRUCTURES	DATE

**NOTE:**  
LOCATION OF UNDERGROUND STRUCTURES AS SHOWN ARE BASED ON THE BEST INFORMATION AVAILABLE. BUT NO GUARANTEE IS GIVEN THAT ALL EXISTING UTILITIES ARE SHOWN OR THAT THE GIVEN LOCATIONS ARE EXACT. CONFIRMATION OF EXISTENCE AND EXACT LOCATION OF ALL SERVICES MUST BE OBTAINED FROM THE INDIVIDUAL UTILITIES BEFORE PROCEEDING WITH CONSTRUCTION.

Can-Net GPS Reference Station WINN/810

NO.	ISSUED FOR CONSTRUCTION	YYMM/DD	BY
0	ISSUED FOR CONSTRUCTION	12/02/21	JZ

**AECOM**

DESIGNED BY	ALD	CHECKED BY	PL
DRAWN BY	JZ	APPROVED BY	<i>Bygondelehen</i>
HOR. SCALE	1:500	RELEASED FOR CONSTRUCTION	<i>12/02/14</i>
VERT. SCALE	N/A	DATE	<i>12/17/14</i>

PROFESSIONAL'S SEAL

CONSULTANT DRAWING NO. 60224031-01-C-046-ROX.mxd

**THE CITY OF WINNIPEG WATER AND WASTE DEPARTMENT**

2011 WASTE WATER SEWER RENEWALS  
BY CIPP LINING  
CONTRACT 20  
GREENDELL AV  
104.1m NE OF MINNETONKA ST TO MINNETONKA ST  
MINNETONKA ST  
GREENDELL AV TO WOODLAWN AV

SHEET 46 OF 112

CITY DRAWING NUMBER  
**10041** REV 0