


B SIZE 11" X 17" (279mm x 432mm)

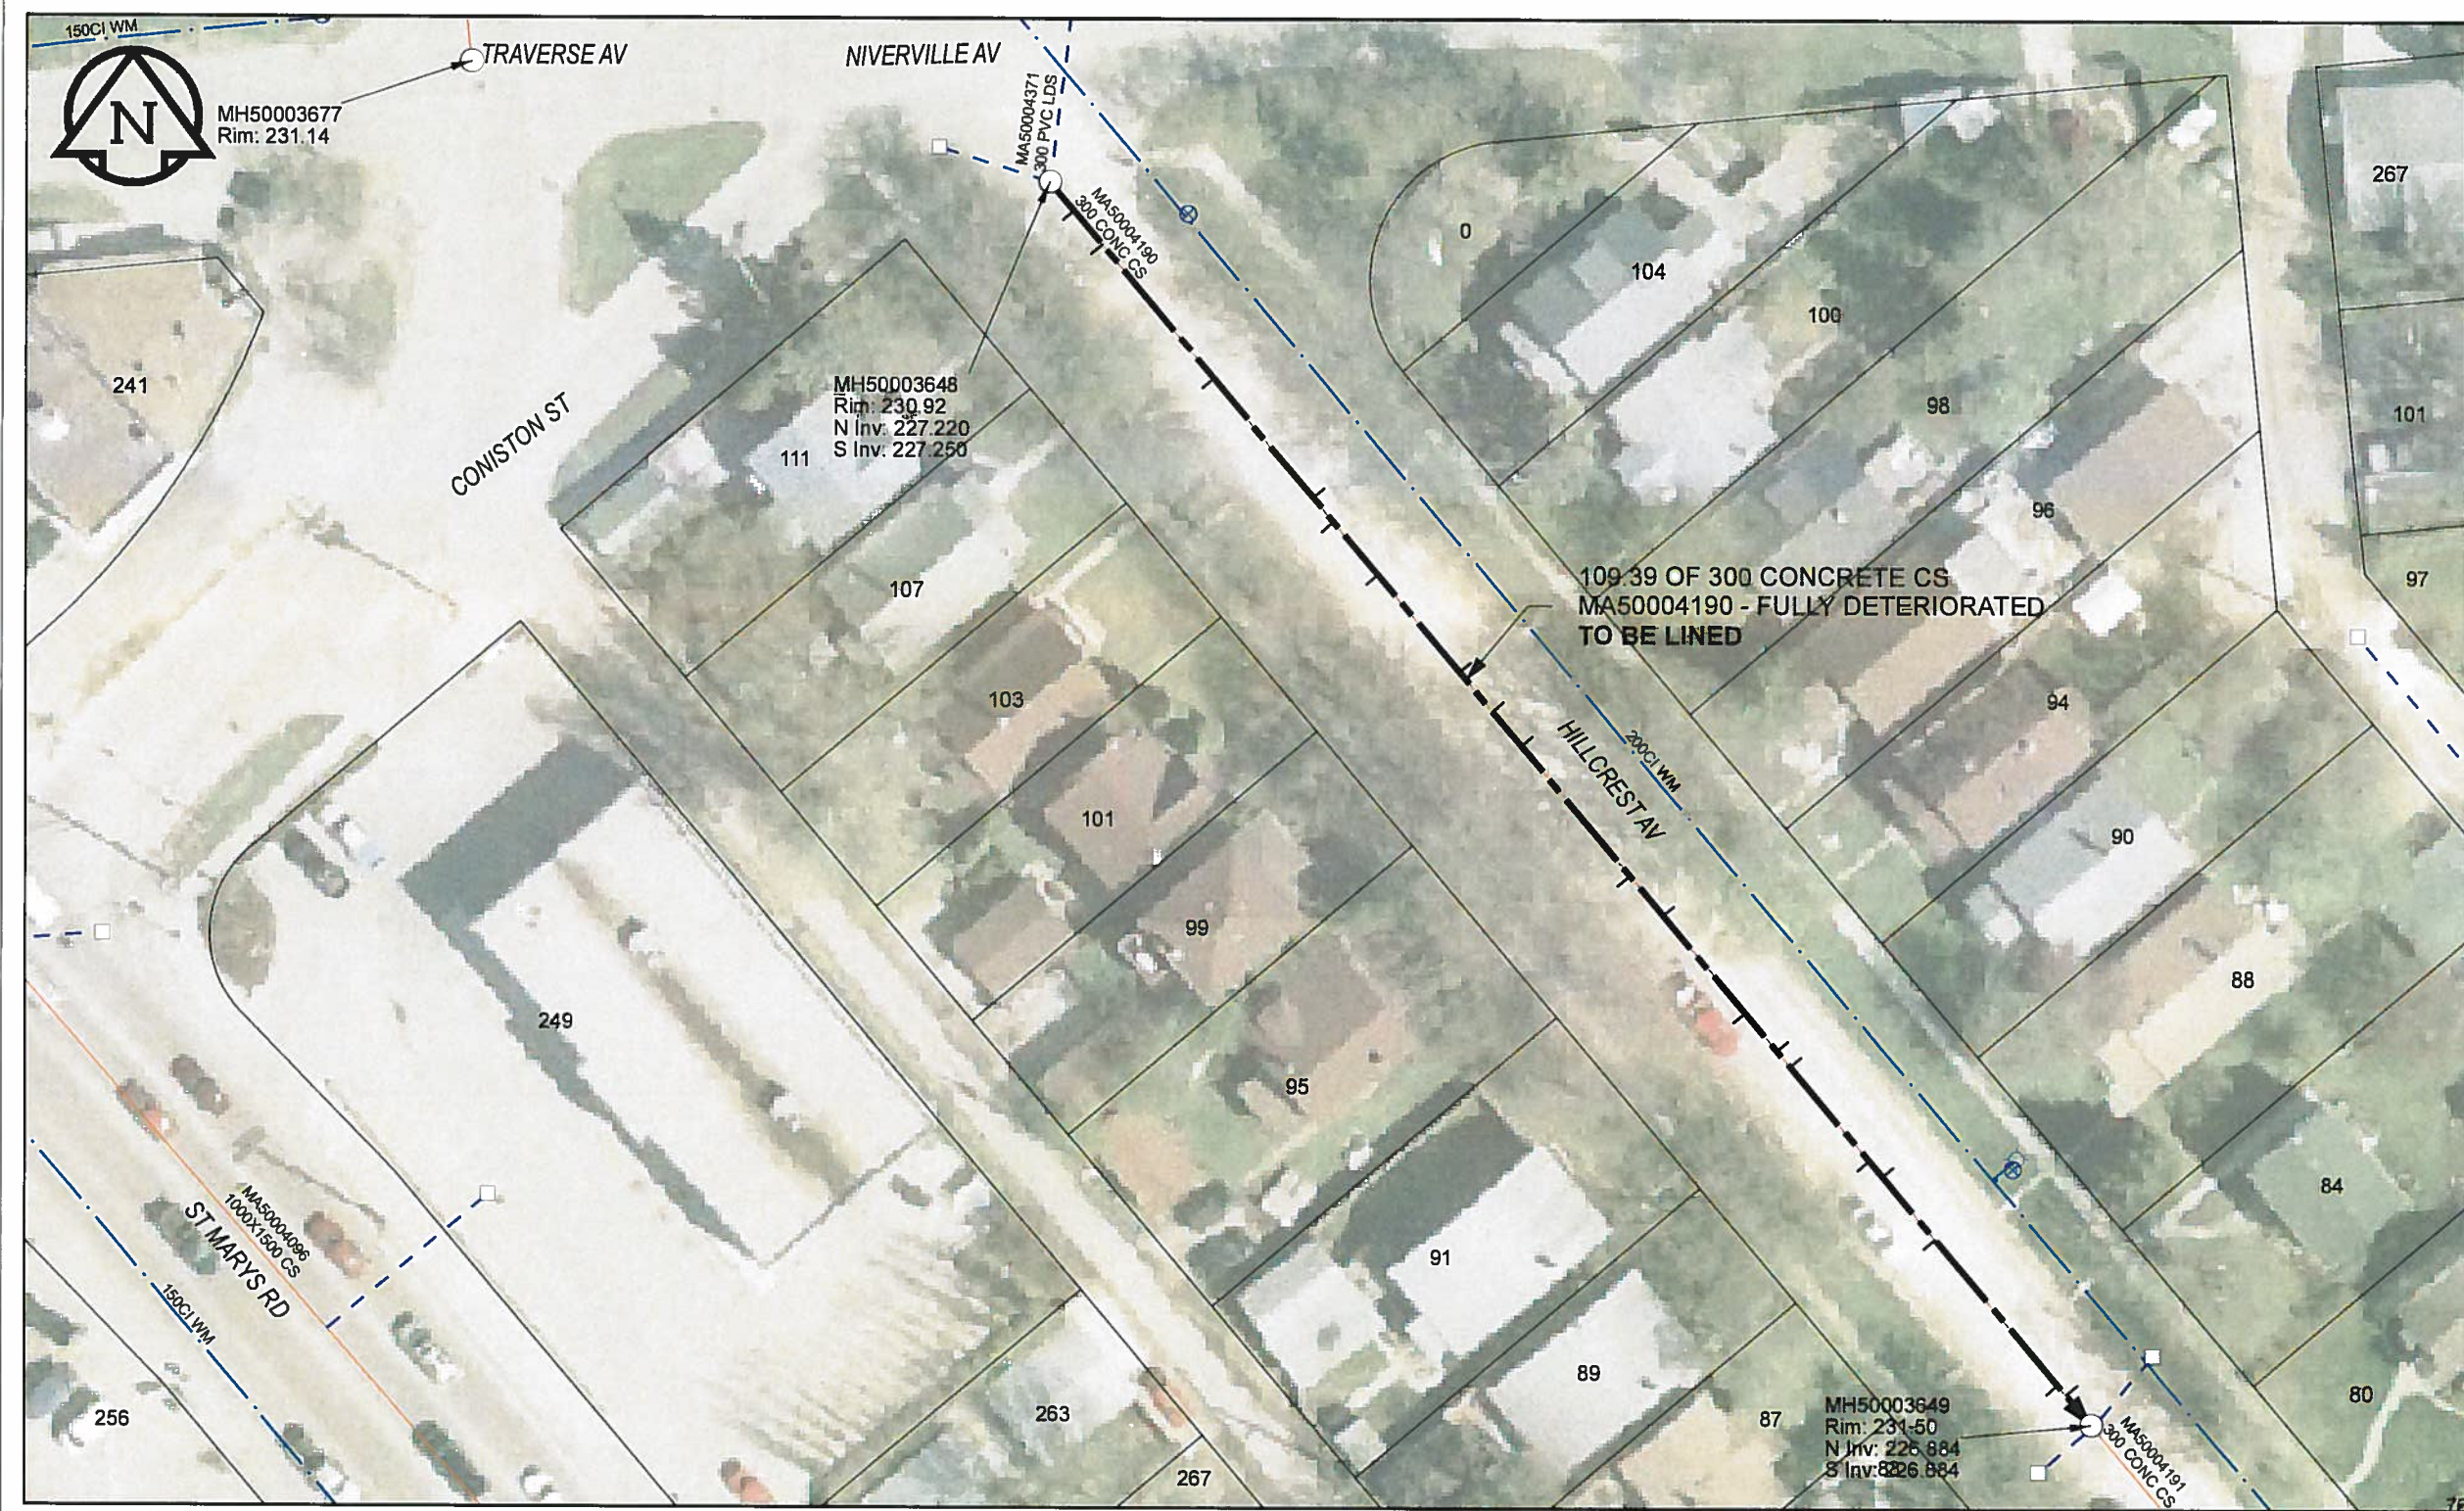

SEWER JUNCTION INFORMATION

REF MH*	DIST		SIZE*	CLOCK AT*
	FROM*	REF		
MH50003648	2.40		150Ø	02
MH50003648	5.40		150Ø	02
MH50003648	17.10		150Ø	02
MH50003648	27.60		100Ø	11
MH50003648	29.70		150Ø	02
MH50003648	34.40		150Ø	02
MH50003648	43.00		150Ø	10
MH50003648	46.50		150Ø	10
MH50003648	49.50		150Ø	10
MH50003648	60.90		150Ø	02
MH50003648	64.40		150Ø	10
MH50003648	73.00		250Ø	03
MH50003648	76.30		100Ø	11
MH50003648	77.70		100Ø	11
MH50003648	86.00		100Ø	02
MH50003648	87.40		150Ø	11
MH50003648	92.90		150Ø	02
MH50003648	105.70		150Ø	03
MH50003648	106.60		150Ø	10

*JUNCTION INFORMATION FROM VIDEO INSPECTION

WARNING
 IF POWER EQUIPMENT OR EXPLOSIVES ARE TO BE USED FOR EXCAVATION ON THIS PROJECT, THE CONTRACTOR MUST:
 1) NOTIFY THE GAS COMPANY OF THE PROPOSED LOCATION OF EXCAVATION.
 2) TAKE PRECAUTION TO AVOID DAMAGE TO GAS COMPANY INSTALLATIONS.
 SEE PROVINCIAL REGULATION 140/92 FOR DETAILS

APEGM
 Certificate of Authorization
 AECOM Canada Ltd.
 No. 4671 Date: 12/02/12

METRIC
 WHOLE NUMBERS INDICATE MILLIMETRES
 DECIMALIZED NUMBERS INDICATE METRES

BID OPPORTUNITY NO.1048-2011

AECOM REVIEW DRIFT CHK AD

FILE NAME: 60224031-01-C-049-R0X.PDF Saved By: JZ

LOCATION APPROVED UNDERGROUND STRUCTURES

SUPR. U/G STRUCTURES COMMITTEE DATE

NOTE:
 LOCATION OF UNDERGROUND STRUCTURES AS SHOWN ARE BASED ON THE BEST INFORMATION AVAILABLE. BUT NO GUARANTEE IS GIVEN THAT ALL EXISTING UTILITIES ARE SHOWN OR THAT THE GIVEN LOCATIONS ARE EXACT. CONFIRMATION OF EXISTENCE AND EXACT LOCATION OF ALL SERVICES MUST BE OBTAINED FROM THE INDIVIDUAL UTILITIES BEFORE PROCEEDING WITH CONSTRUCTION.

Can-Net GPS Reference Station WINN/810

NO.	ISSUED FOR CONSTRUCTION	DATE	BY
0	ISSUED FOR CONSTRUCTION	12/02/21	JZ
	REVISIONS	YYMM/DD	

AECOM

DESIGNED BY	ALD	CHECKED BY	<i>RL</i>
DRAWN BY	JZ	APPROVED BY	<i>Bygonleleba</i>
HOR. SCALE	1:500	RELEASED FOR CONSTRUCTION	
VERT. SCALE	N/A	DATE	12/17/12

PROFESSIONAL'S SEAL

CONSULTANT DRAWING NO. 60224031-01-C-049-R0X.mxd

THE CITY OF WINNIPEG WATER AND WASTE DEPARTMENT

2011 WASTE WATER SEWER RENEWALS BY CIPP LINING CONTRACT 20 HILLCREST AV CONISTON ST TO 109.4m SE OF CONISTON ST

SHEET 49 OF 112
 CITY DRAWING NUMBER 10044 REV 0