


B SIZE 11" X 17" (279mm x 432mm)

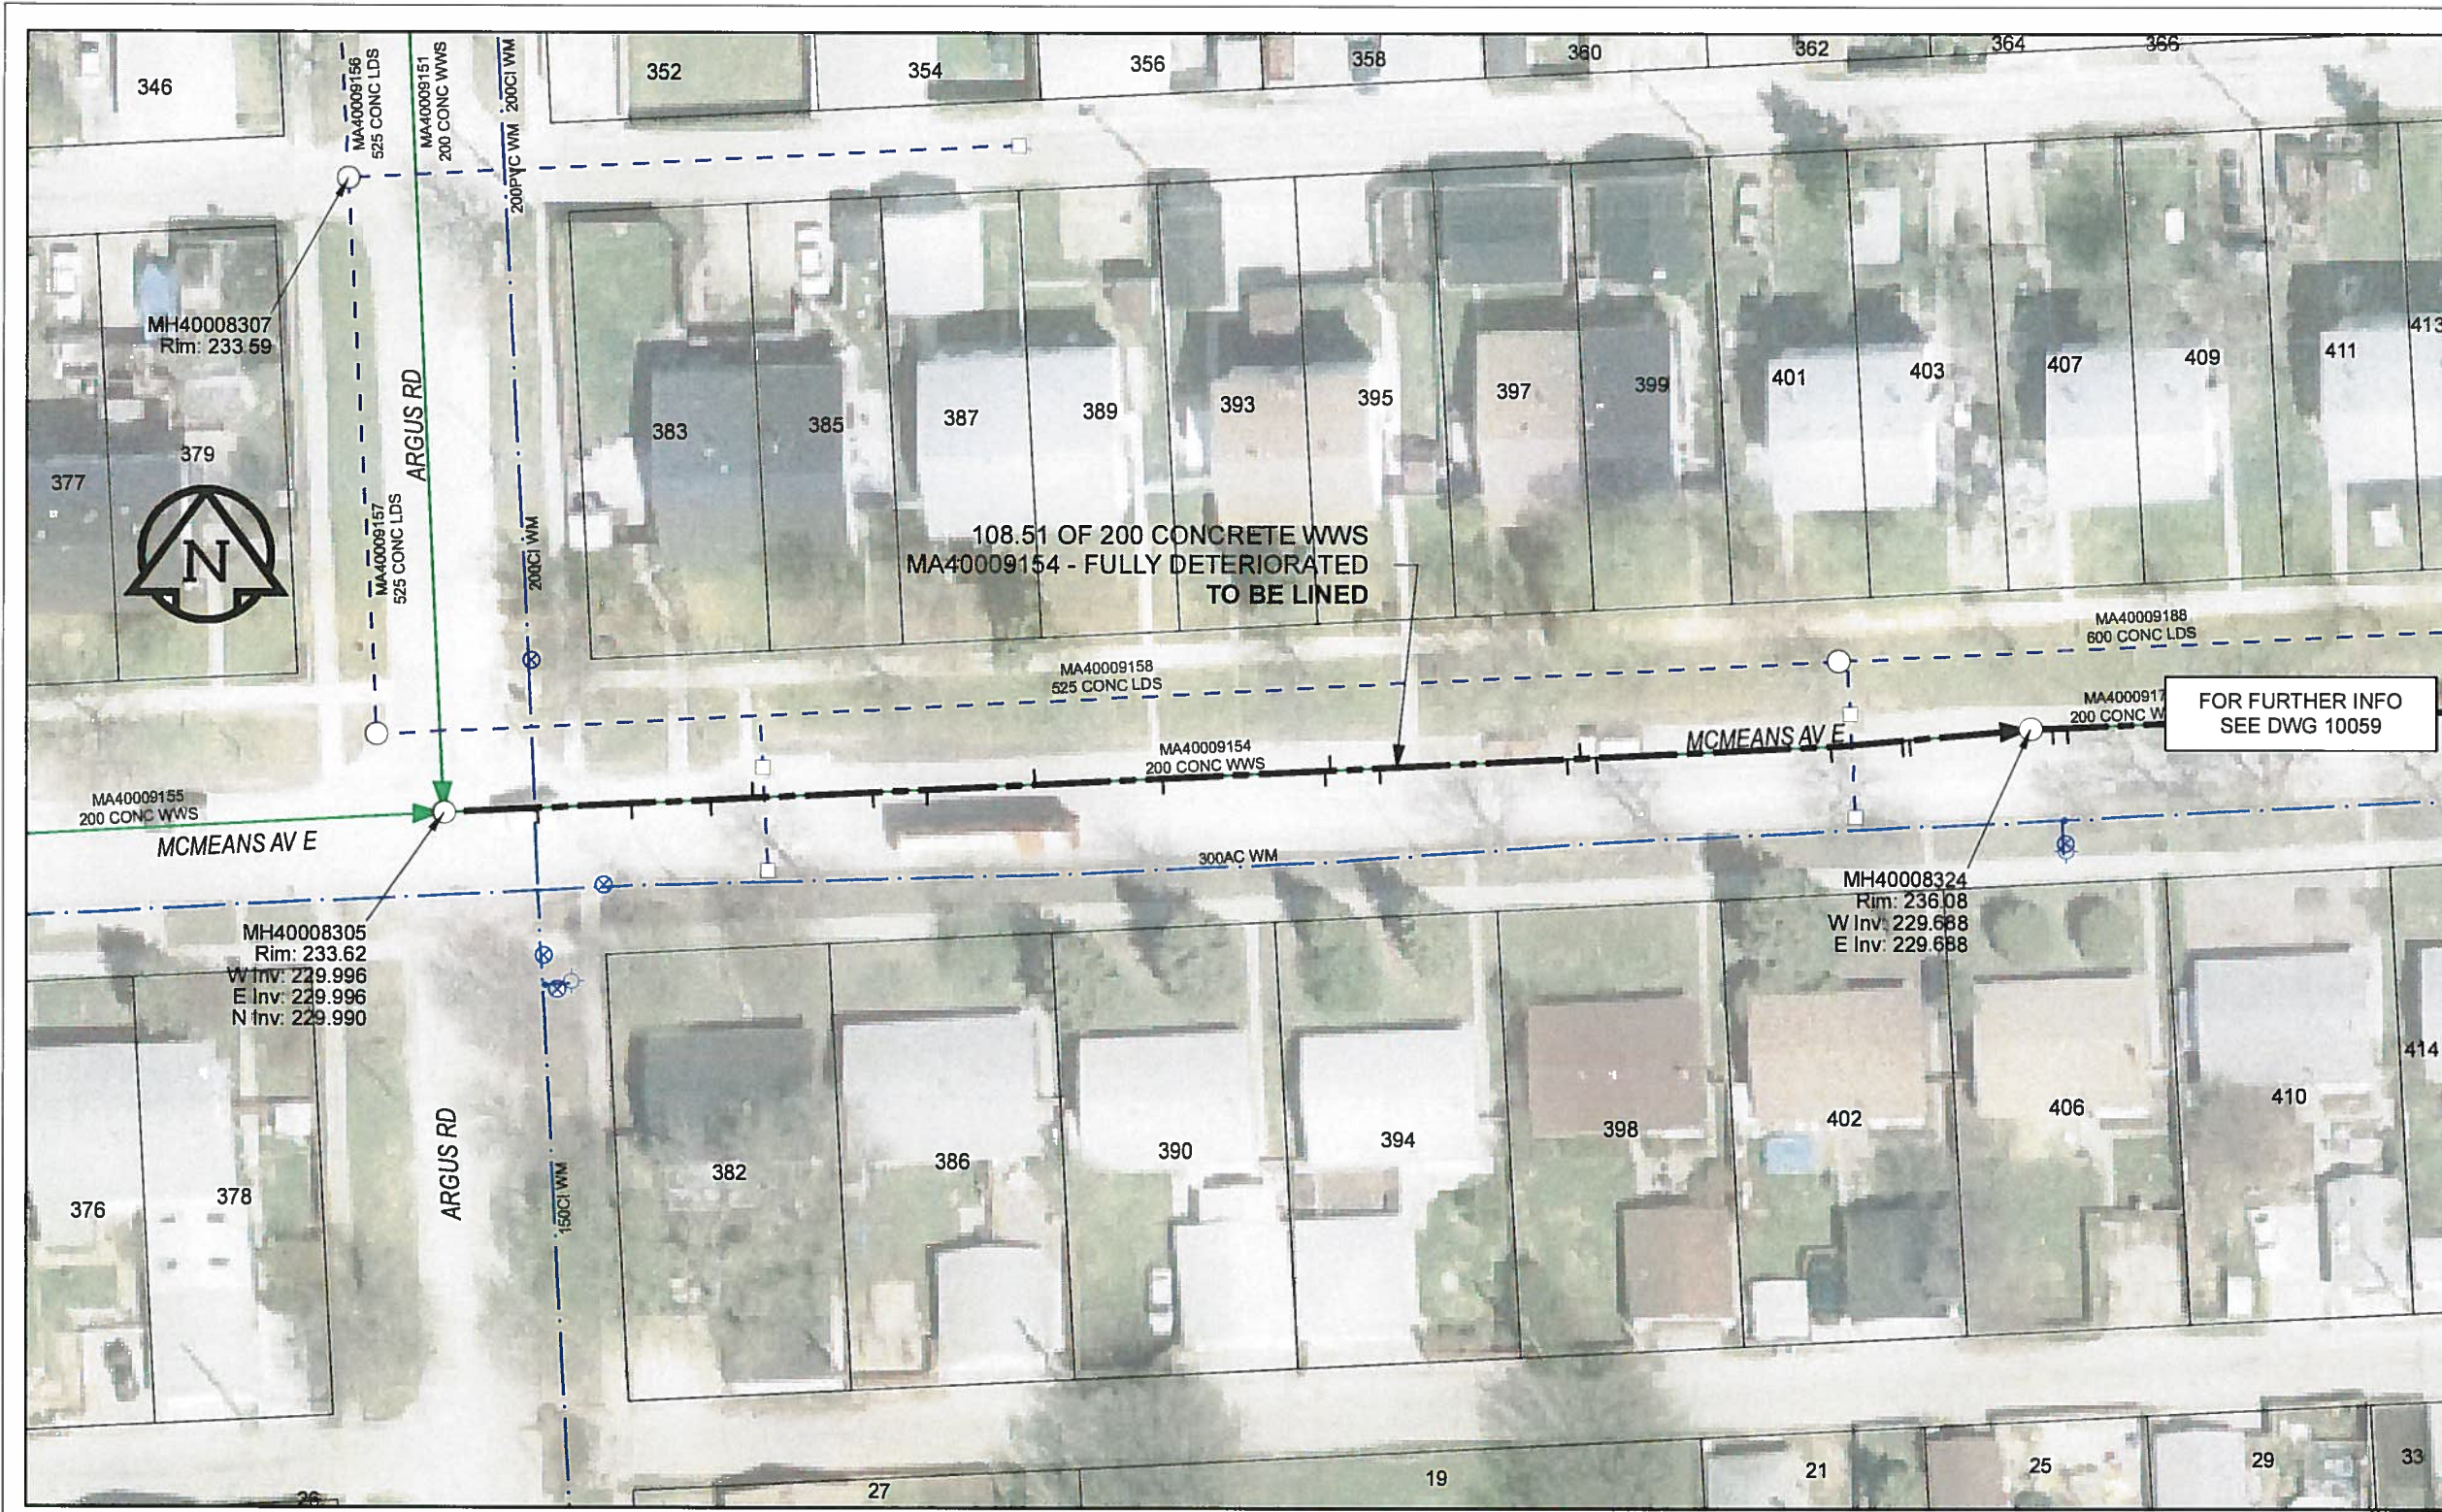

SEWER JUNCTION INFORMATION

REF MH*	DIST FROM*	SIZE*	CLOCK AT*
MH40008305	6.40	150Ø	02
MH40008305	12.80	150Ø	03
MH40008305	18.20	150Ø	02
MH40008305	21.10	150Ø	09
MH40008305	29.30	150Ø	02
MH40008305	33.00	150Ø	01
MH40008305	40.40	150Ø	10
MH40008305	49.10	150Ø	02
MH40008305	60.20	150Ø	02
MH40008305	60.60	150Ø	09
MH40008305	64.00	150Ø	02
MH40008305	76.80	150Ø	02
MH40008305	77.70	150Ø	10
MH40008305	78.80	150Ø	01
MH40008305	94.80	150Ø	01
MH40008305	99.70	150Ø	03
MH40008305	100.20	150Ø	02

*JUNCTION INFORMATION FROM VIDEO INSPECTION

WARNING
 IF POWER EQUIPMENT OR EXPLOSIVES ARE TO BE USED FOR EXCAVATION ON THIS PROJECT, THE CONTRACTOR MUST:
 1) NOTIFY THE GAS COMPANY OF THE PROPOSED LOCATION OF EXCAVATION
 2) TAKE PRECAUTION TO AVOID DAMAGE TO GAS COMPANY INSTALLATIONS
 SEE PROVINCIAL REGULATION 140/92 FOR DETAILS

AECOM
 Certificate of Authorization
 AECOM Canada Ltd.
 No. 4671 Date: 12/02/16

METRIC
 WHOLE NUMBERS INDICATE MILLIMETRES
 DECIMALIZED NUMBERS INDICATE METRES

0 2.5 5 10 15 20
 Meters

BID OPPORTUNITY NO.1048-2011

AECOM REVIEW	DRAFT CHK	LOCATION APPROVED UNDERGROUND STRUCTURES		Can-Net GPS Reference Station WINN/810
		SUPR. U/G STRUCTURES COMMITTEE	DATE	
NOTE: LOCATION OF UNDERGROUND STRUCTURES AS SHOWN ARE BASED ON THE BEST INFORMATION AVAILABLE. BUT NO GUARANTEE IS GIVEN THAT ALL EXISTING UTILITIES ARE SHOWN OR THAT THE GIVEN LOCATIONS ARE EXACT. CONFIRMATION OF EXISTENCE AND EXACT LOCATION OF ALL SERVICES MUST BE OBTAINED FROM THE INDIVIDUAL UTILITIES BEFORE PROCEEDING WITH CONSTRUCTION.				
0	ISSUED FOR CONSTRUCTION	12/02/21	JZ	
NO.	REVISIONS	YY/MM/DD	BY	

AECOM

DESIGNED BY	ALD	CHECKED BY	PL
DRAWN BY	JZ	APPROVED BY	<i>Bygondelele</i>
HOR. SCALE	1:500	RELEASED FOR CONSTRUCTION	
VERT. SCALE	N/A		
DATE	12/02/16	DATE	12/10/12

PROFESSIONAL'S SEAL

PROVINCE OF MANITOBA
 K. FITCHETT
 REGISTERED ENGINEER

CONSULTANT DRAWING NO.
 60224031-01-C-063-R0X.mxd

THE CITY OF WINNIPEG WATER AND WASTE DEPARTMENT

2011 WASTE WATER SEWER RENEWALS
 BY CIPP LINING
 CONTRACT 20
 MCMEANS AV E
 ARGUS RD TO 107.1m E OF ARGUS RD

SHEET 63 OF 112
 CITY DRAWING NUMBER
10058 REV 0

FILE NAME: 60224031-01-C-063-R0X.PDF Saved By: JZ