


B SIZE 11" X 17" (279mm x 432mm)

FILE NAME: 60224031-01-C-067-R0X.PDF Saved By: JZ

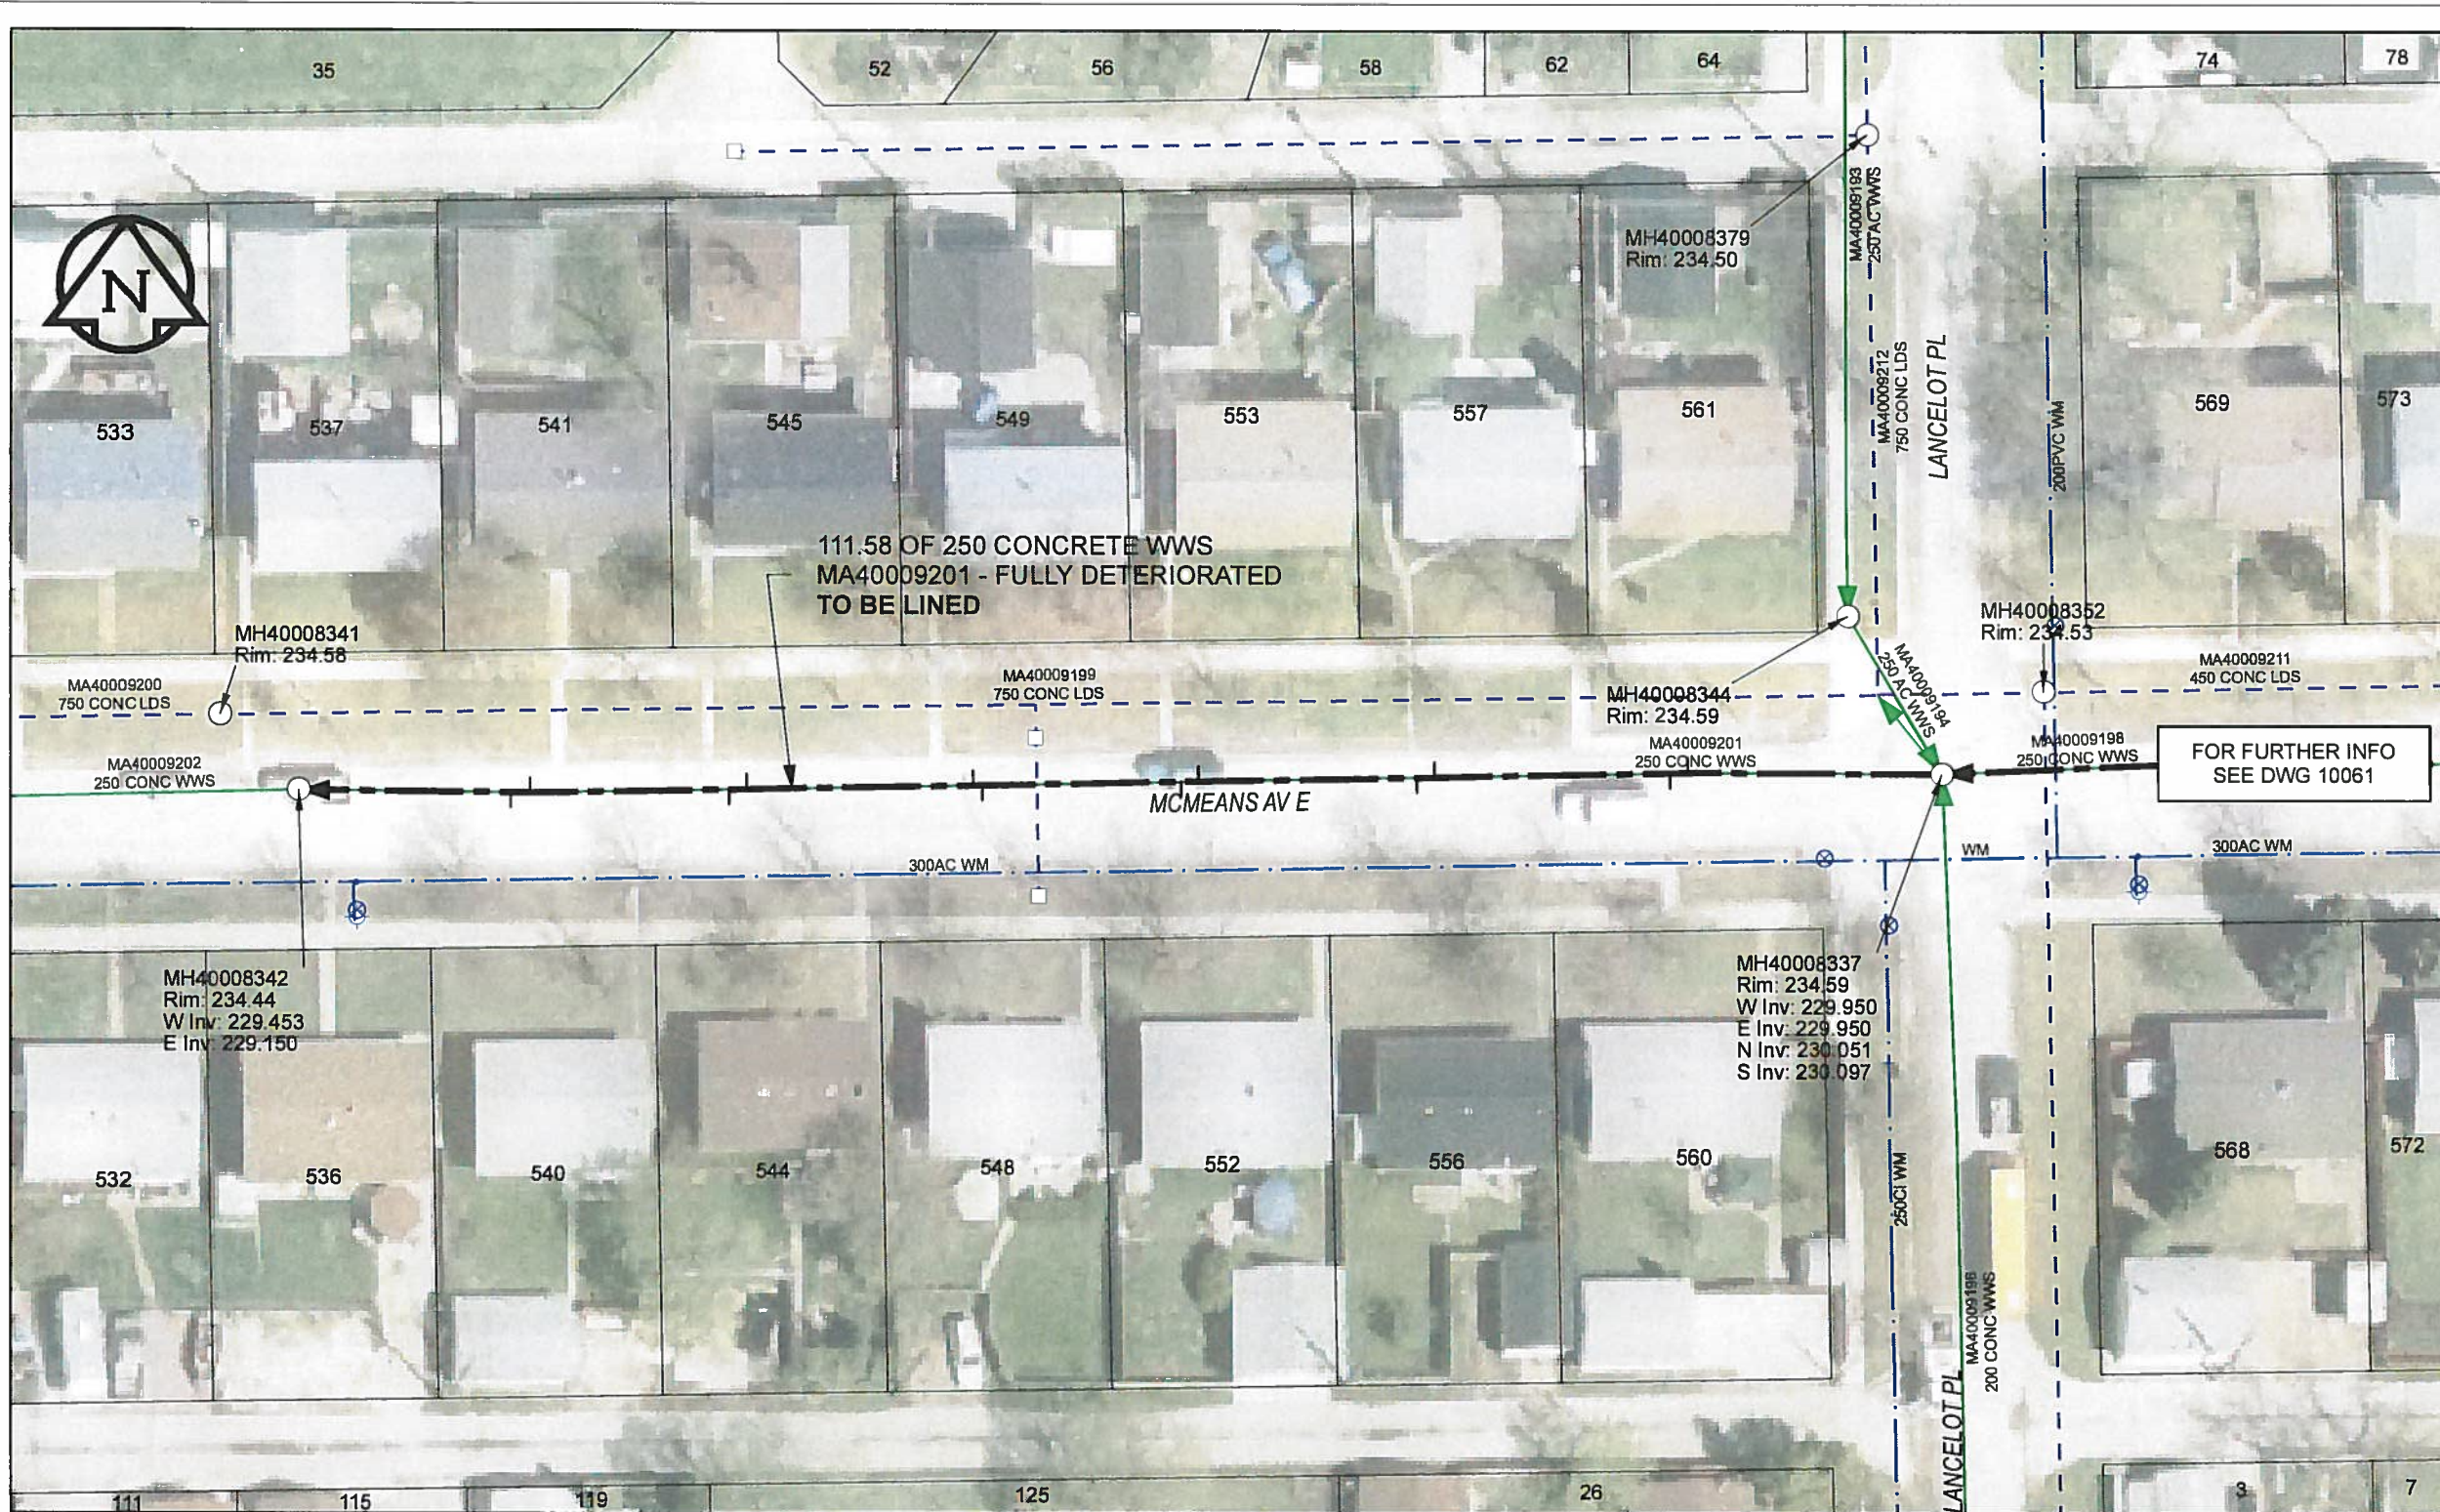

SEWER JUNCTION INFORMATION

| REF MH* | DIST FROM* REF MH | SIZE* | CLOCK AT* |
|------------|----------------------|-------|-----------|
| MH40008337 | 17.30 | 150Ø | 01 |
| MH40008337 | 18.50 | 150Ø | 11 |
| MH40008337 | 34.50 | 150Ø | 02 |
| MH40008337 | 35.70 | 150Ø | 11 |
| MH40008337 | 50.50 | 150Ø | 02 |
| MH40008337 | 51.70 | 150Ø | 10 |
| MH40008337 | 65.20 | 150Ø | 11 |
| MH40008337 | 65.80 | 150Ø | 02 |
| MH40008337 | 81.20 | 150Ø | 02 |
| MH40008337 | 82.40 | 150Ø | 11 |
| MH40008337 | 95.90 | 150Ø | 02 |
| MH40008337 | 97.20 | 150Ø | 10 |

*JUNCTION INFORMATION FROM VIDEO INSPECTION

WARNING
 IF POWER EQUIPMENT OR EXPLOSIVES ARE TO BE USED FOR EXCAVATION ON THIS PROJECT, THE CONTRACTOR MUST:
 1) NOTIFY THE GAS COMPANY OF THE PROPOSED LOCATION OF EXCAVATION.
 2) TAKE PRECAUTION TO AVOID DAMAGE TO GAS COMPANY INSTALLATIONS.
 SEE PROVINCIAL REGULATION 140/92 FOR DETAILS

AECOM
 Certificate of Authorization
 AECOM Canada Ltd.
 No. 4671 Date: 12/02/16

METRIC
 WHOLE NUMBERS INDICATE MILLIMETRES
 DECIMALIZED NUMBERS INDICATE METRES

BID OPPORTUNITY NO.1048-2011

AECOM REVIEW DRFT CHK

LOCATION APPROVED UNDERGROUND STRUCTURES

SUPR. U/G STRUCTURES DATE COMMITTEE

NOTE:
 LOCATION OF UNDERGROUND STRUCTURES AS SHOWN ARE BASED ON THE BEST INFORMATION AVAILABLE. BUT NO GUARANTEE IS GIVEN THAT ALL EXISTING UTILITIES ARE SHOWN OR THAT THE GIVEN LOCATIONS ARE EXACT. CONFIRMATION OF EXISTENCE AND EXACT LOCATION OF ALL SERVICES MUST BE OBTAINED FROM THE INDIVIDUAL UTILITIES BEFORE PROCEEDING WITH CONSTRUCTION.

Can-Net GPS Reference Station WINN/810

| NO. | REVISIONS | YYMM/DD | BY |
|-----|-------------------------|----------|----|
| 0 | ISSUED FOR CONSTRUCTION | 12/02/21 | JZ |

AECOM

| | | | |
|-------------|-------|---------------------------|--------------------|
| DESIGNED BY | ALD | CHECKED BY | PL |
| DRAWN BY | JZ | APPROVED BY | <i>Bygondeleba</i> |
| HOR. SCALE | 1:500 | RELEASED FOR CONSTRUCTION | <i>[Signature]</i> |
| VERT. SCALE | N/A | DATE | 12/02/16 |

PROFESSIONAL'S SEAL

CONSULTANT DRAWING NO.
60224031-01-C-067-R0X.mxd

THE CITY OF WINNIPEG
 WATER AND WASTE DEPARTMENT

2011 WASTE WATER SEWER RENEWALS
 BY CIPP LINING
 CONTRACT 20
 MCMEANS AVE
 LANCELOT PL TO 111.3m W OF LANCELOT PL

SHEET 67 OF 112
 CITY DRAWING NUMBER
10062 REV 0